
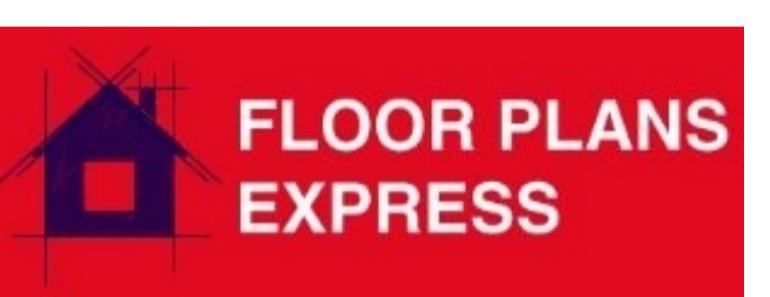


NOTES
 ALL DRAWINGS TO BE PRINTED AT 100% SCALE. DO NOT FIT TO PRINTER MARGINS WHEN PRINTING.
 1. This drawing is copyright of Floor Plans Express.
 Reproduction is only to take place with written authority.
 2. These plans are subject to Planning & Building Regulation Approval or any other statute in law before building work commences.
 3. Any structural work where mentioned on this drawing is subject to a qualified structural and civil engineer calculations before building work commences.
 4. All boundaries are assumed. To be confirmed on site before building work commences.
 5. Only Local Authority Planning Departments may scale dimensions from.
 6. Any discrepancies are to be brought to the attention of Floor Plan Express for rectification.
 7. All drawings marked preliminary are not to be built or manufactured from.

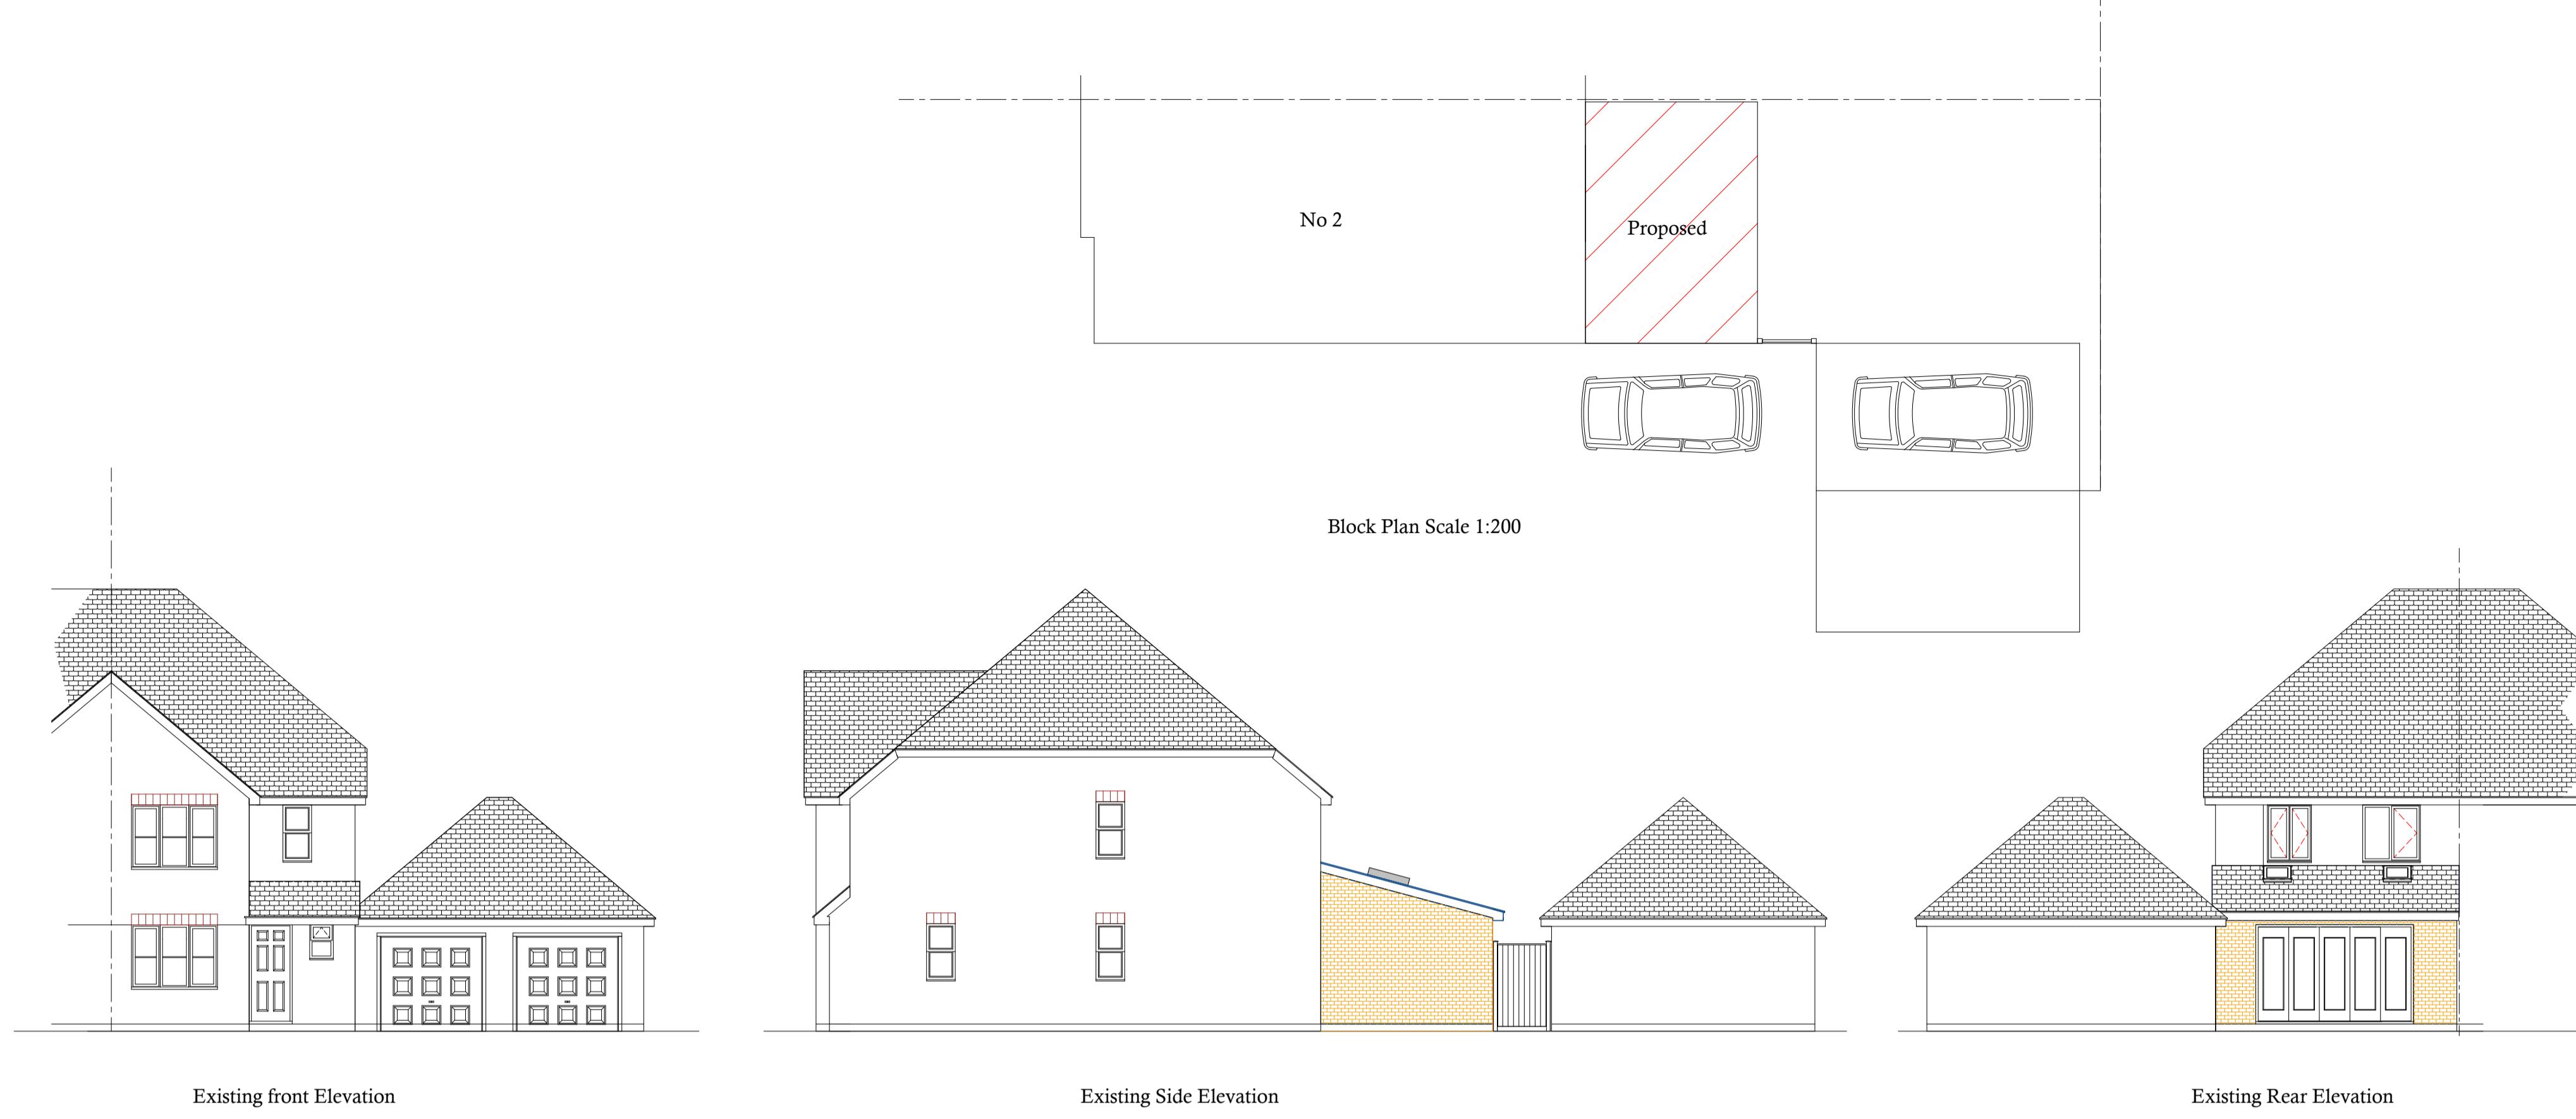

Proposed Single Storey Rear Extension to Replace Existing Conservatory

2, Appleby Close
Uxbridge
Middlesex
UB8 3FE

Client : Mr & Mrs Guilherme Foratto
Drawings Included: Proposed Floor plans and Elevations

Drawing No. P/FOR/2024/003 A

Date: 01/2024 Scale 1:50
1:200
Drawn by Mark Seagrove

Page Size - A1 3000 mm
 8, Spring Walk Tel: 0118 9404274
 Wargrave Mob: 07957580355
 Reading Reading
 Berkshire Email: mark@floorplanexpress.co.uk
 RG10 8DX

