




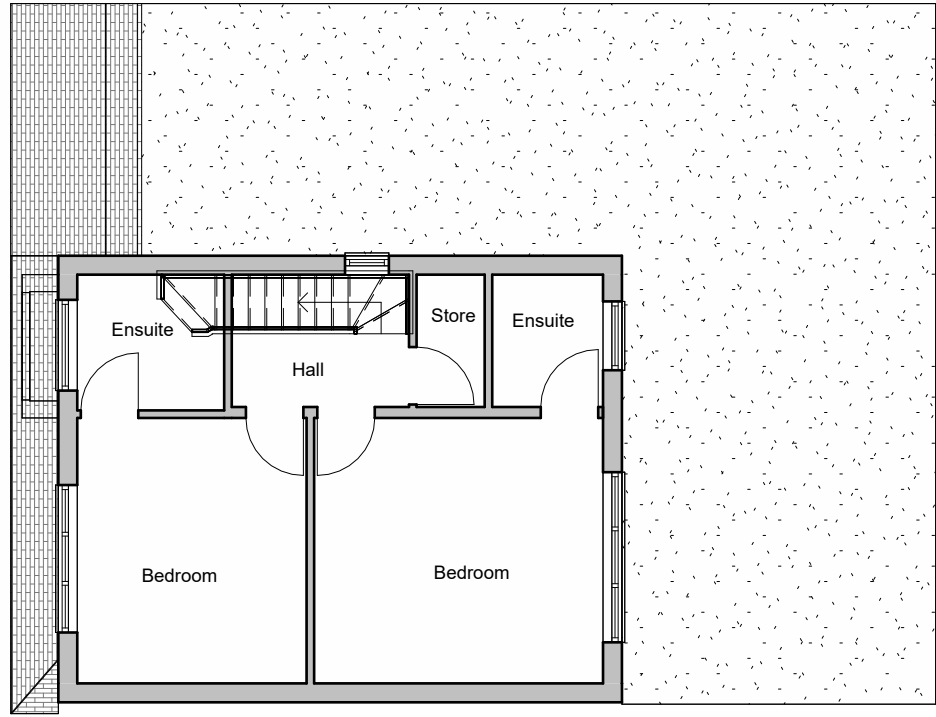

1 First Floor
1 : 100

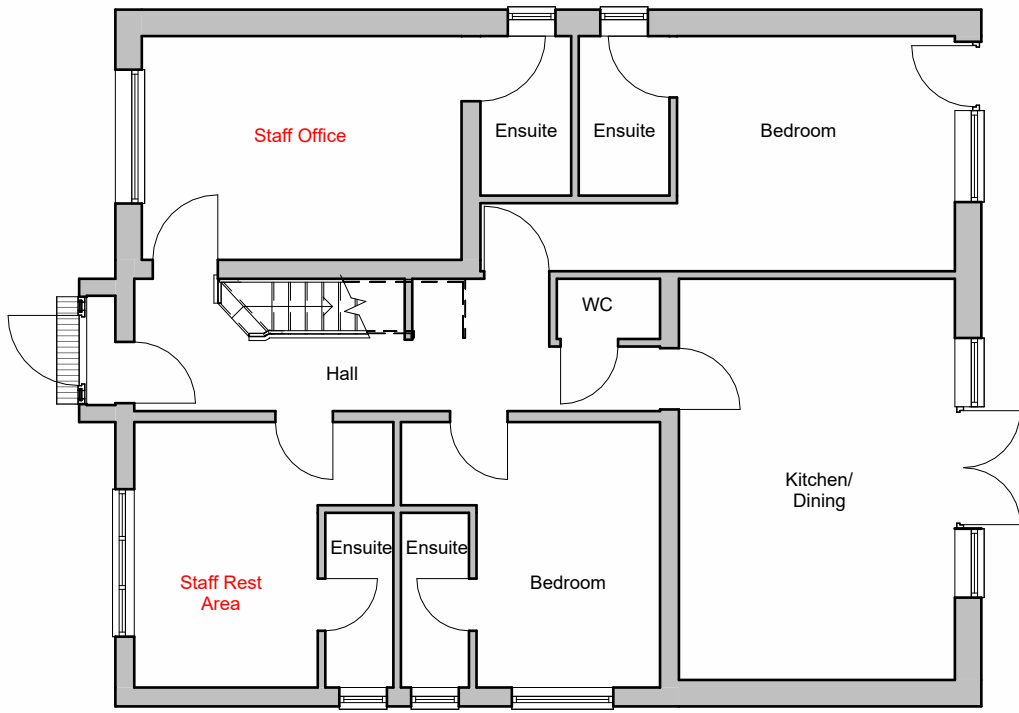

2 Ground Floor
1 : 100

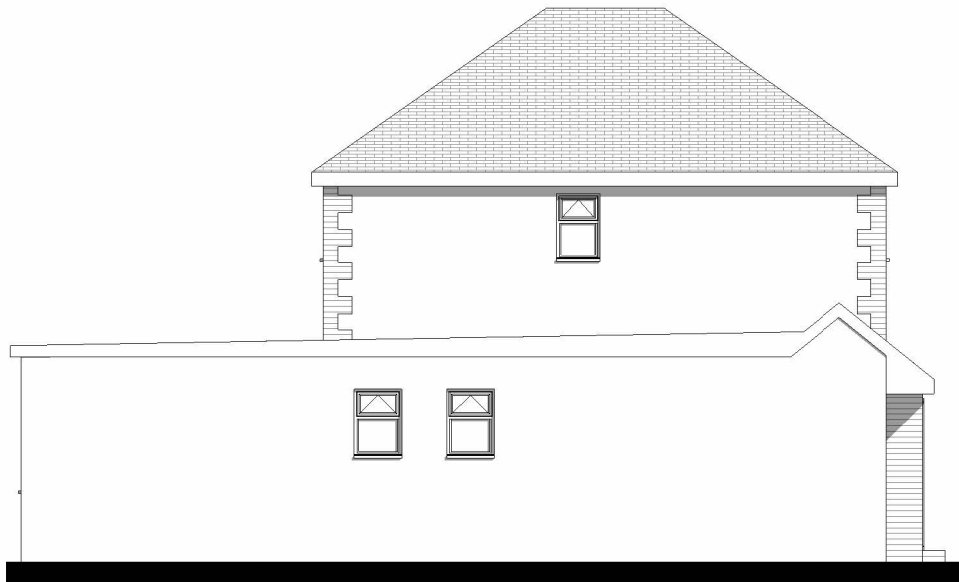


5 Side Elevation
1 : 100




3 Front Elevation
1 : 100



4 Rear Elevation
1 : 100

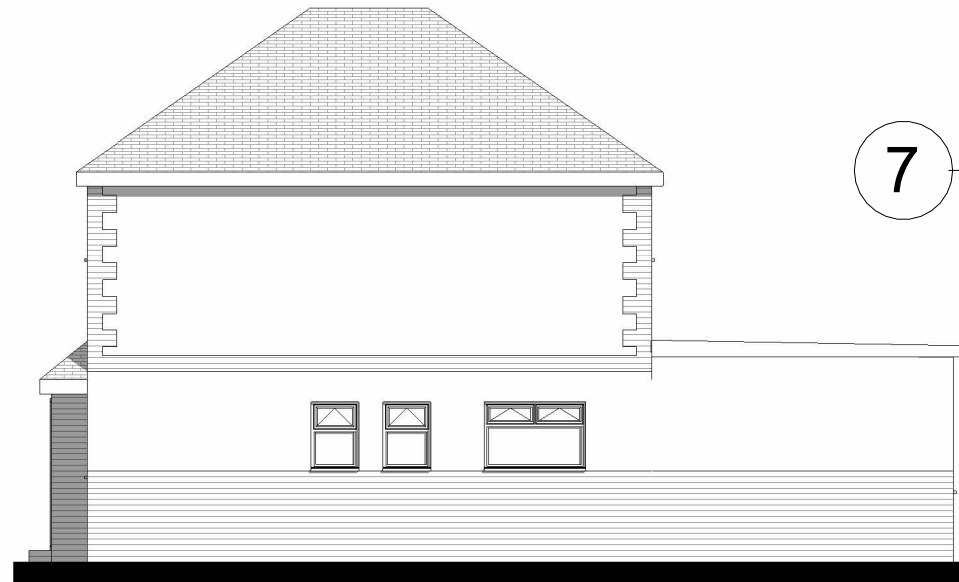

6 Side Elevation
1 : 100

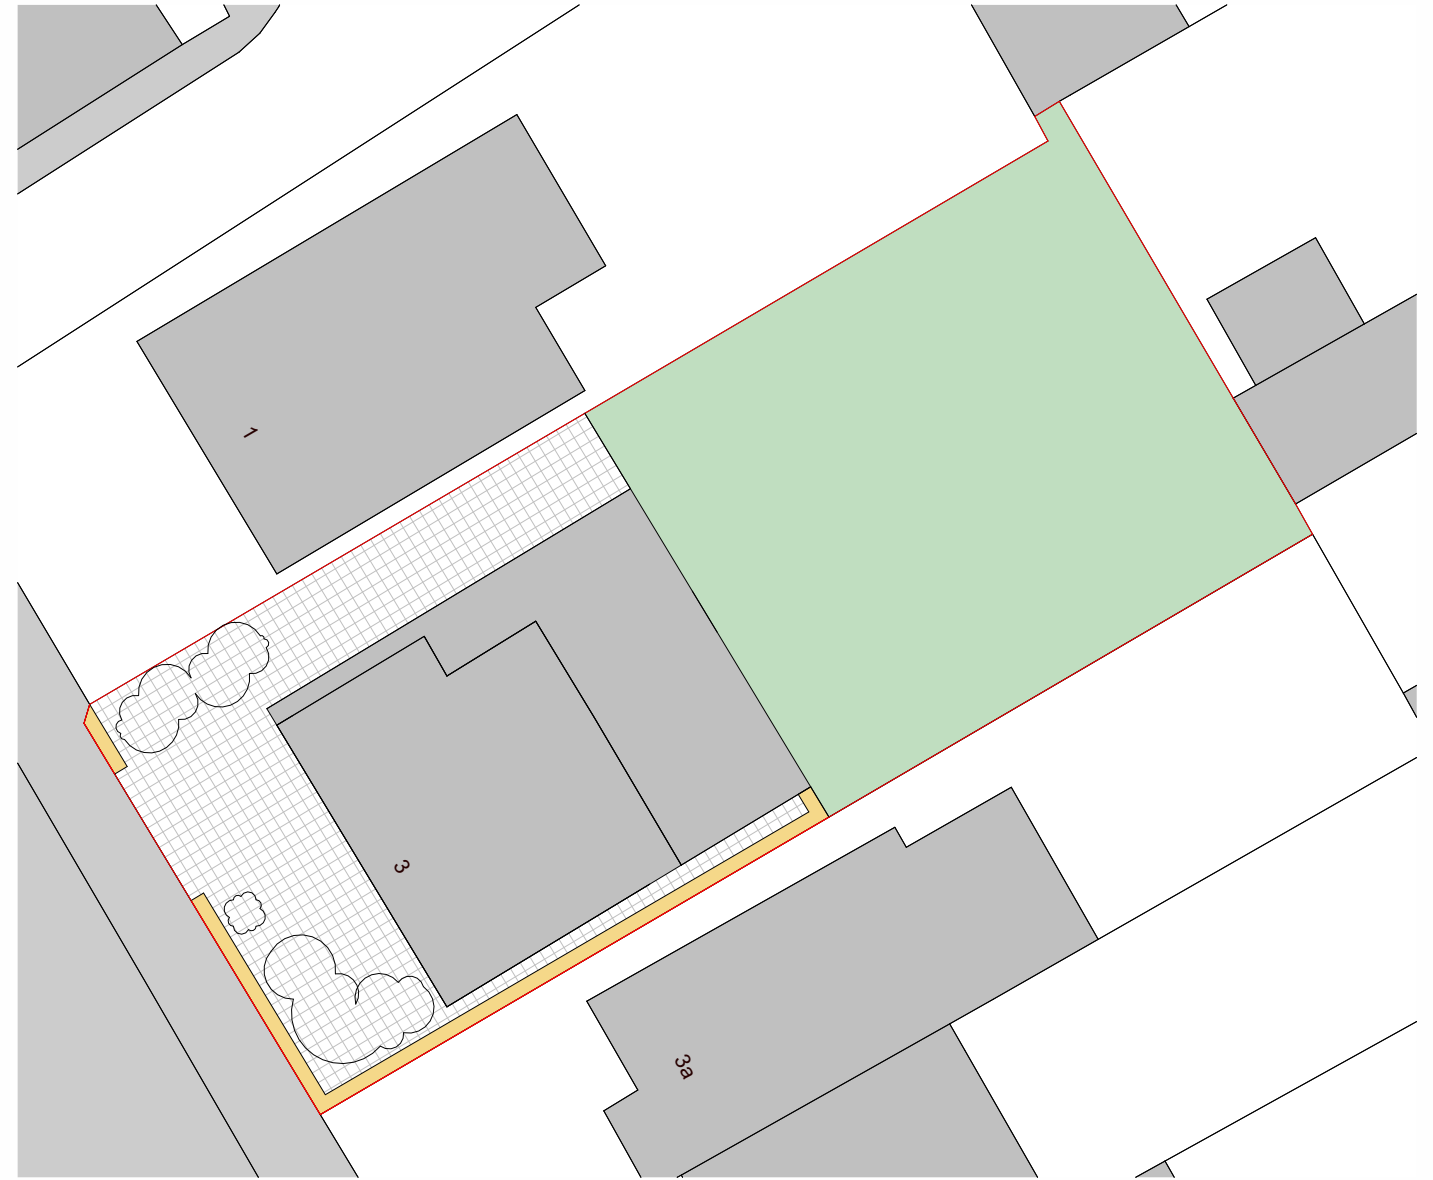

7 Site Plan
1 : 200

A	Rev	Date	Drawn	Description

Drawing No.

125-06-02

Revision.

A

Issue Date

24/06/25

Scale

As indicated

Size

A2

Project

125-06

3 Deane Ave,

Ruislip HA4 6SP

Title

Plans as Proposed

Lymedale Business Centre

Hooters Hall Road

Newcastle-under-Lyme

ST5 9QF

01782 777000

admin@cruciform.com

www.cruciform.com

ARCHITECTURE

CRUCI HERITAGE

F&M PLANNING

This document is the property of Cruciform Architecture and Planning. It is not to be used for any other project without the written consent of Cruciform Architecture and Planning. The information contained herein is for guidance only and does not constitute a contract. The user of this document is advised to seek professional advice before using the information contained herein.