



Proposed Outbuilding



Block Plan

 

Site Location

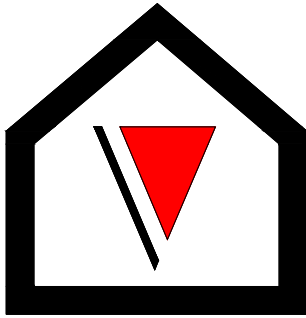

V - Design

Website: V-Design CAD Servies Ltd
Email Address: info@vdesigncad.co.uk

IMPORTANT NOTES:

Dimensions to be verified on site
DO NOT SCALE FROM THIS DRAWING.
Any areas indicated on this drawing are for guidance only.
No responsibility is taken for their accuracy.

This drawing is the property of **V-DESIGN CAD Services Ltd** Copyright is reserved by them and the drawing is issued on the condition that it is not copied, reproduced, retained or disclosed to any unauthorized person, either wholly or in part without the consent in writing of **V-DESIGN CAD Services Ltd**

Email: vishal.p@vdesigncad.co.uk Mobile: 07971083395

PROJECT:

ADDRESS:

3 Deane Avenue
Ruislip,
HA4 6SP


LEGENDS:

EXISTING:	PROPOSED:
Existing Wall	Proposed Wall
Internal Wall	Internal Wall
Site Boundary	Site Boundary
Windows	Windows
Doors	Doors

Drawing Title:	
Block and Location Plans	
Scale: 1:500, 1:1250	Paper Size: A3

REVISION/ COMMENTS :		
No:	Comments:	Date:

Drawn By:	SH	
Job Ref:	25029	
Date:	Sept 2025	
Drawing No.	LW-01	

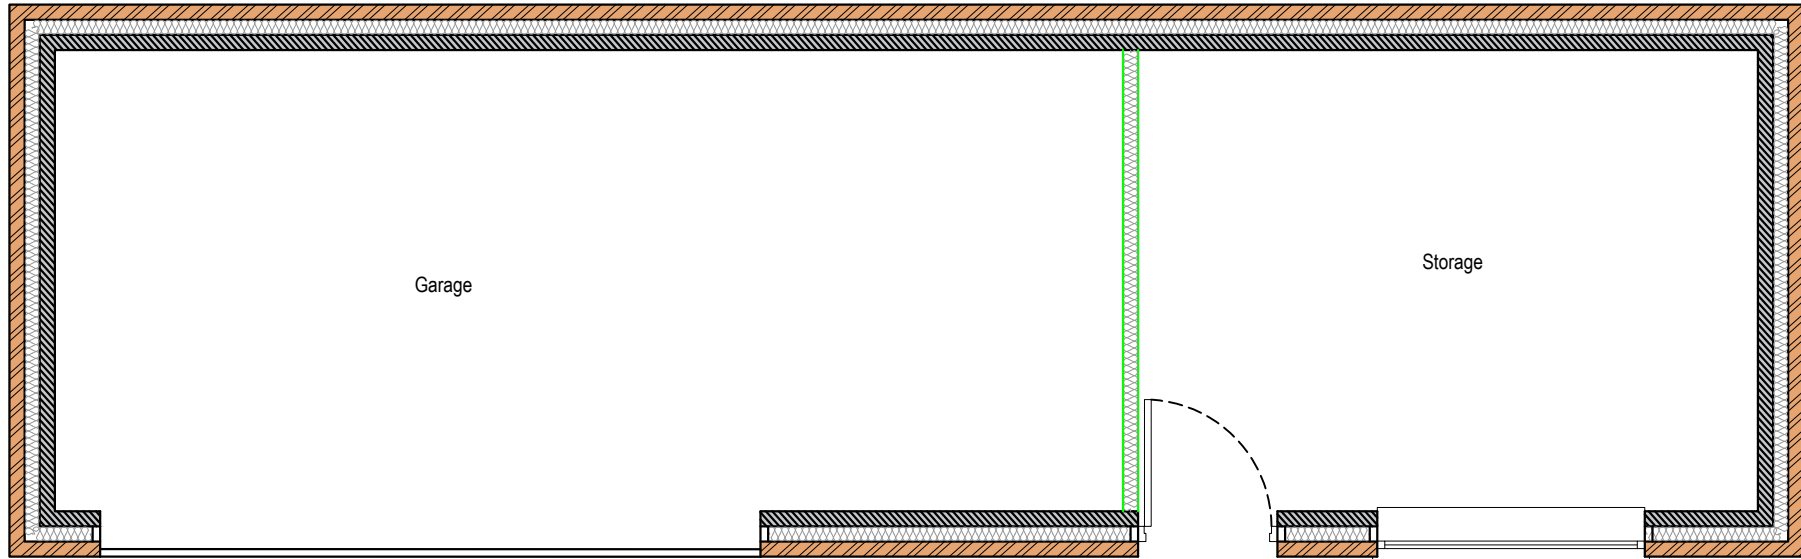

NOTE:

Site: 3 Deane Avenue Ruislip, HA4 6SP
Total Site Area: 381.04 m²


Existing house- 102.20m²
Available Cartilage Area- 278.84m²

50% of the Cartilage Area- 139.42m²



Proposed Outbuilding Area- 43.30m²
Internal Floor Area of Outbuilding- 34.35sqm

The requirements of policy D12a of the London Plan
have been met

Proposed Outbuilding Plan

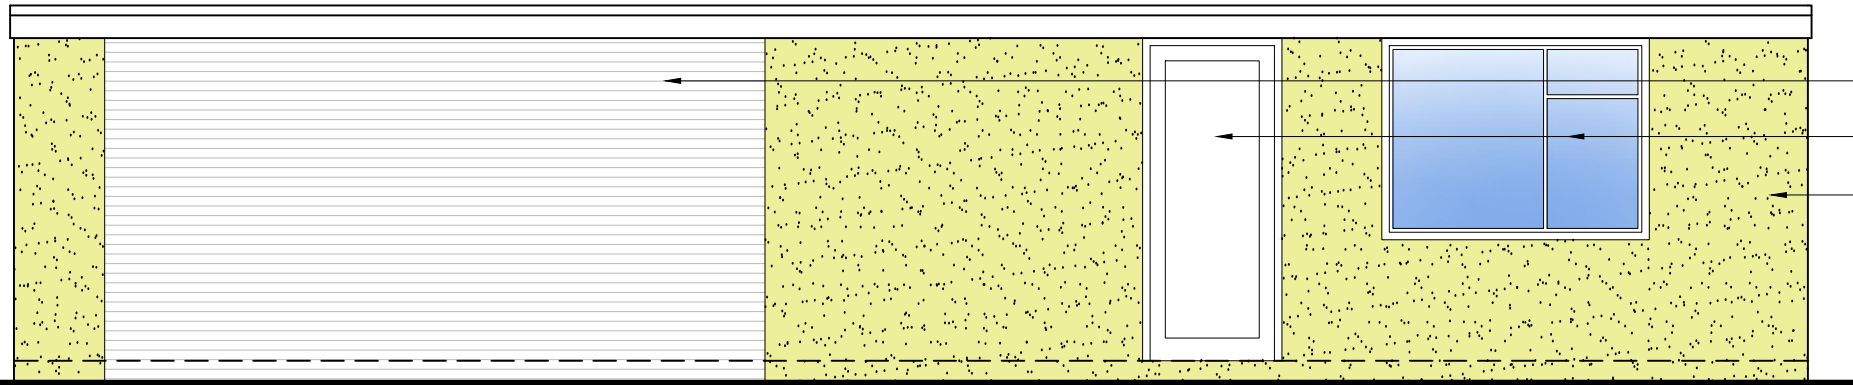


Front Elevation

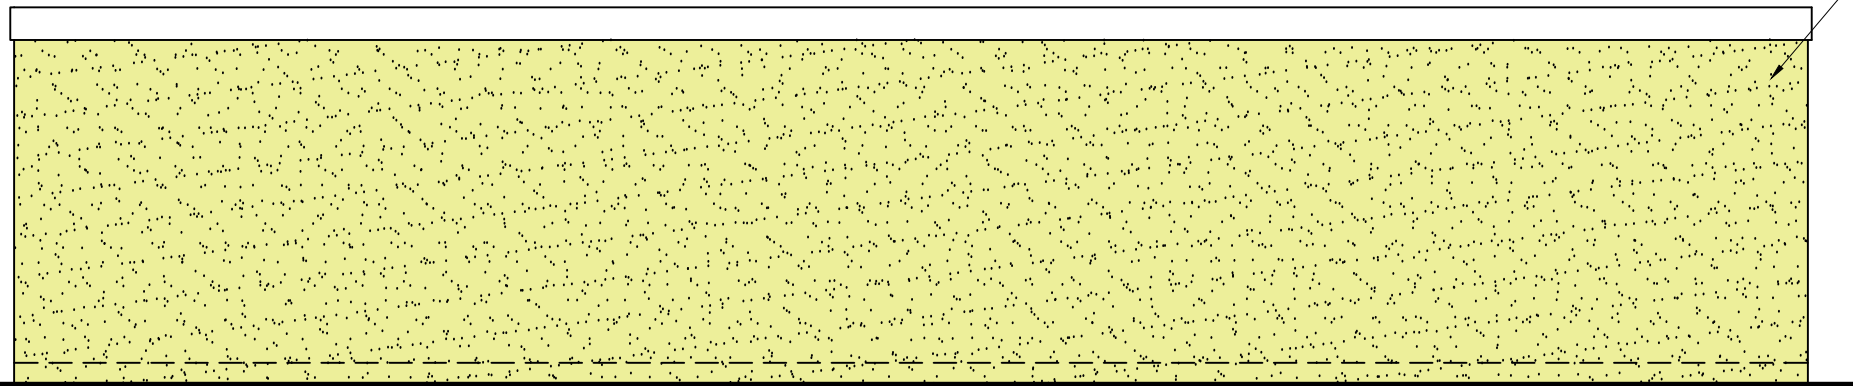 



Rear Elevation



New renderwork match to existing

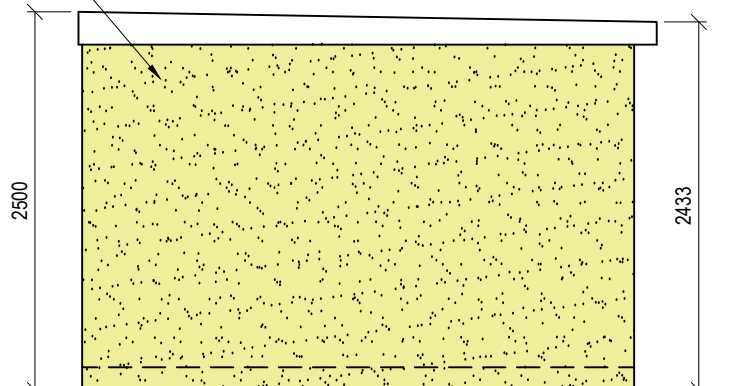

Side Elevation

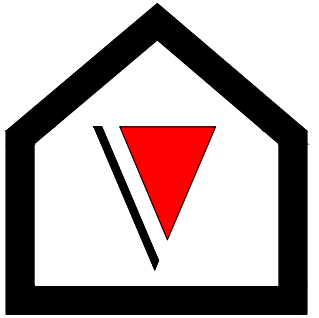 

V - Design

Company: V-Design CAD Services Ltd
Website: www.vdesigncad.co.uk
Email Address: info@vdesigncad.co.uk
Tel : +44 20 3488 4890
Mobile: +44 7312015617

IMPORTANT NOTES:

Dimensions to be verified on site
DO NOT SCALE FROM THIS DRAWING.
Any areas indicated on this drawing are for guidance only.
No responsibility is taken for their accuracy.

This drawing is the property of **V-DESIGN CAD Services Ltd** Copyright is reserved by them and the drawing is issued on the condition that it is not copied, reproduced, retained or disclosed to any unauthorized person, either wholly or in part without the consent in writing of **V-DESIGN CAD Services Ltd**

ADDRESS:

3 Deane Avenue
Ruislip,
HA4 6SP

LEGENDS:

EXISTING:	PROPOSED:
Existing Wall	Cavity Wall
Internal Wall	Internal Wall
Site Boundary	Site Boundary
Windows	Windows
Doors	Doors

Drawing Title:
Proposed Outbuilding Plan and Elevations

Scale: 1:50 Paper Size: A3

REVISION/ COMMENTS :		
No:	Comments:	Date:

Drawn By: VG
Job Ref: 25029
Date: Sept 2025
Drawing No. LW-02