




Ground Floor

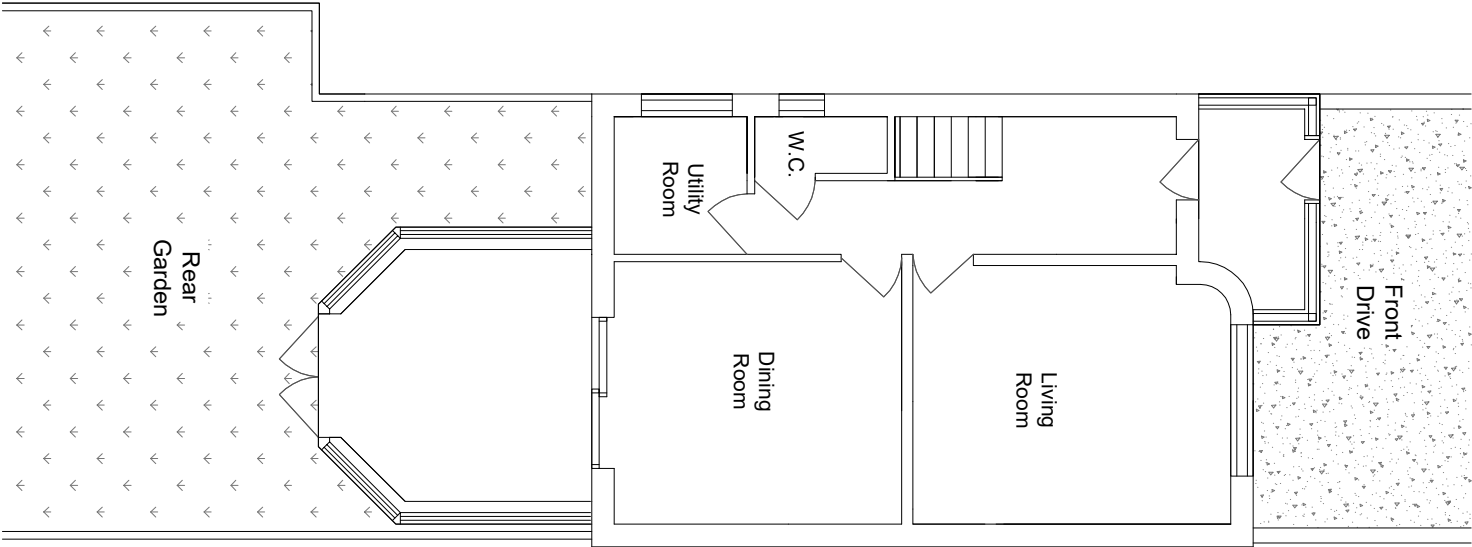

First Floor

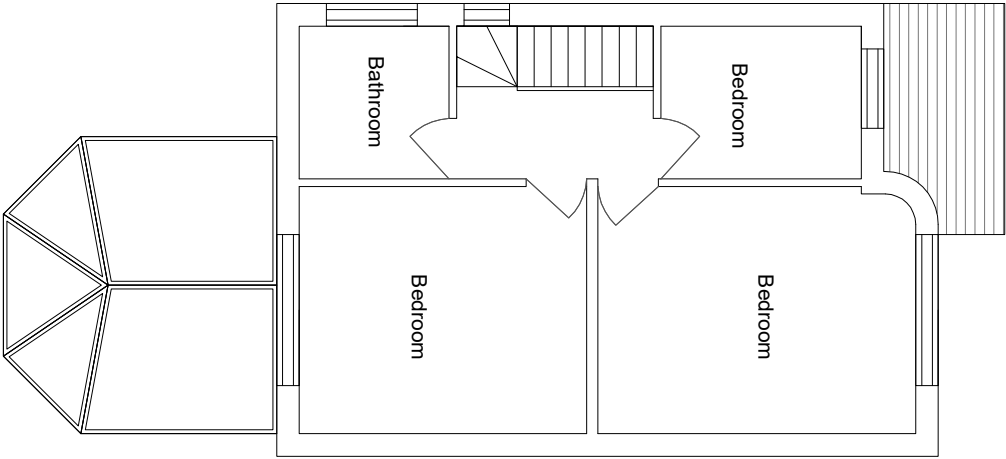


Roof

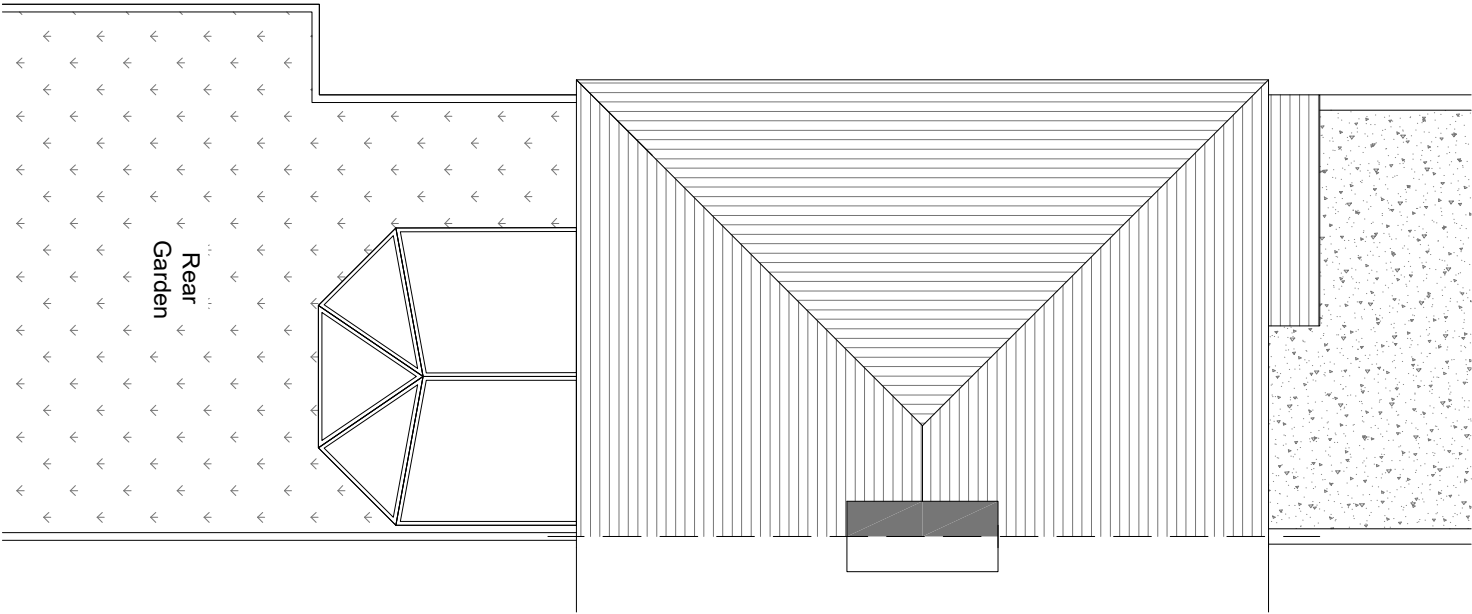

NOTES:

Existing - Floor Plans

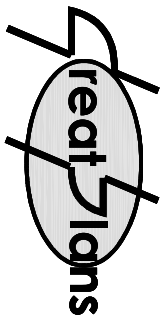


Contacts:
Tel: 07976 928 789
E-Mail: joel.gray@greatplans.co.uk

Client:

Location:
286 Long Drive
Ruistip
HA4 0HT

Scale: 1:100 @ A3

0 1M 5M

 

Date: Drawn By:

11-01-24 Joel Gray

Drg No: 01