




Ground Floor

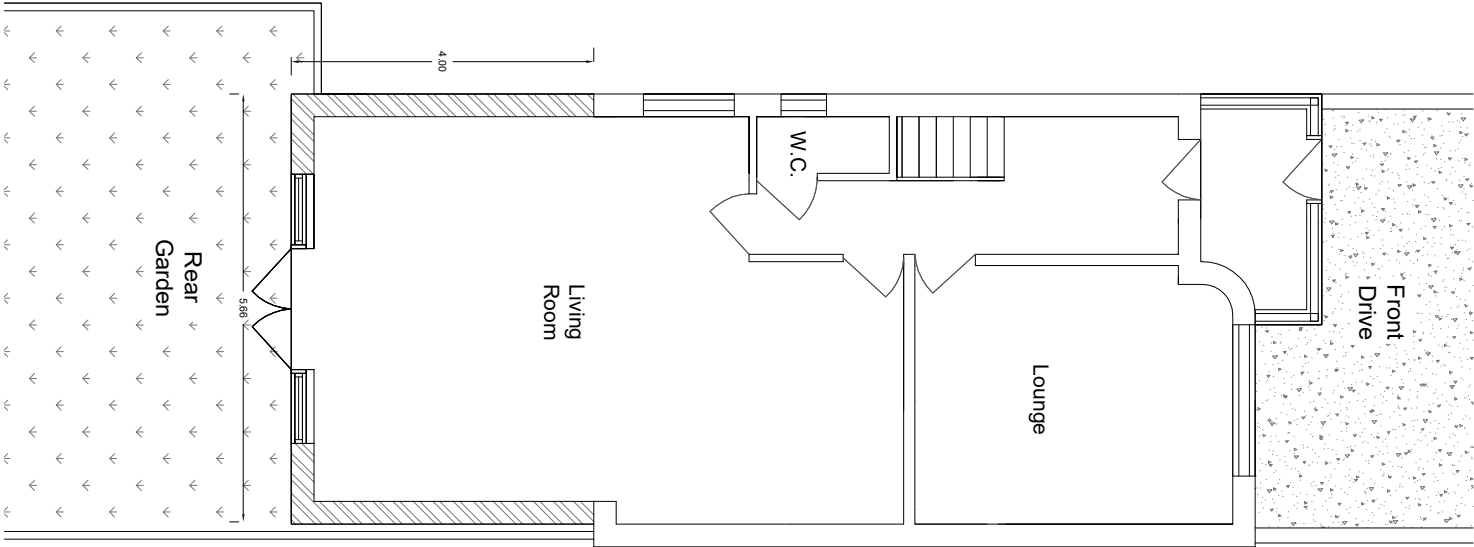

First Floor

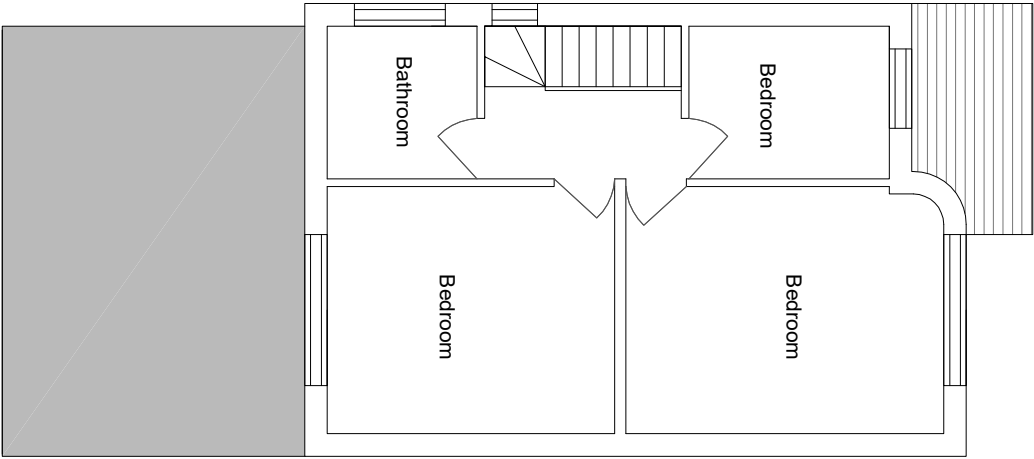


Roof

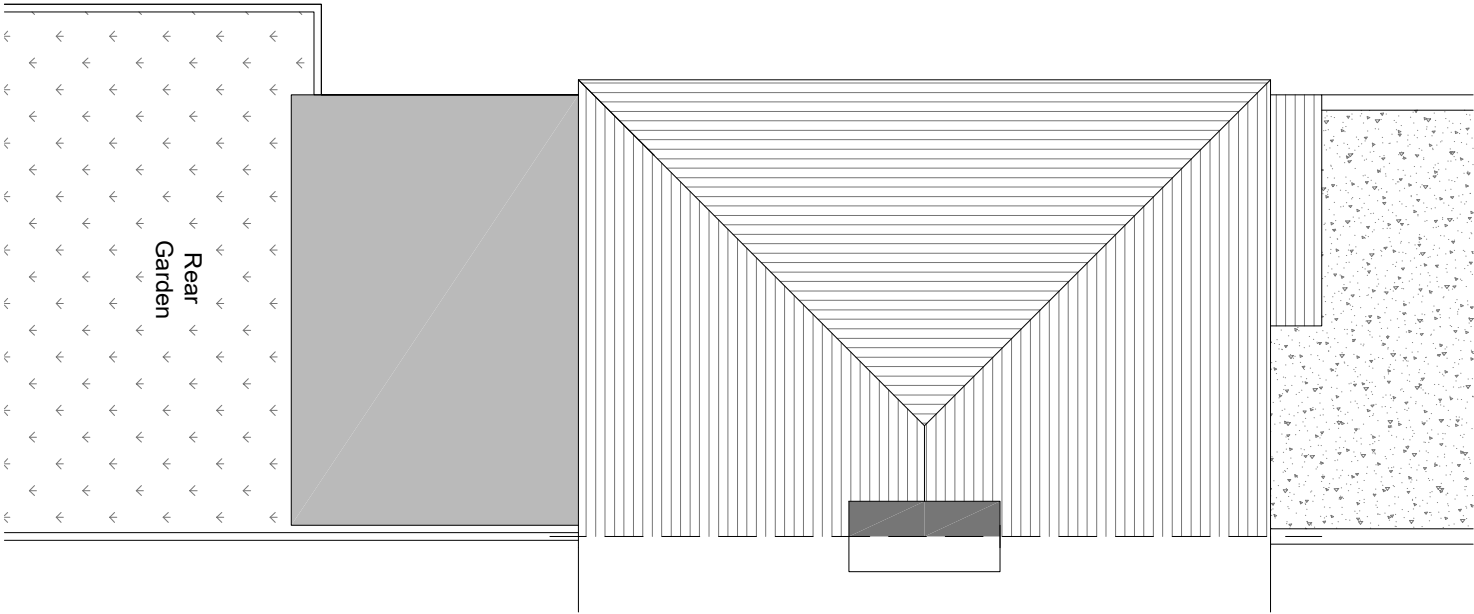

NOTES:

Proposed - Floor Plans

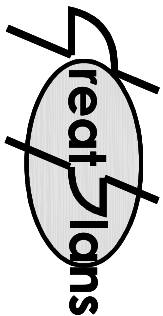

Contacts:
Tel: 07976 928 789
E-Mail: joel.gray@greatplans.co.uk


Client:

Location:

286 Long Drive
Ruistip
HA4 0HT

Scale: 1:100 @ A3

0 1M 5M

 

Date:

11-01-24

Drawn By:

Joel Gray

Drg No:

02