



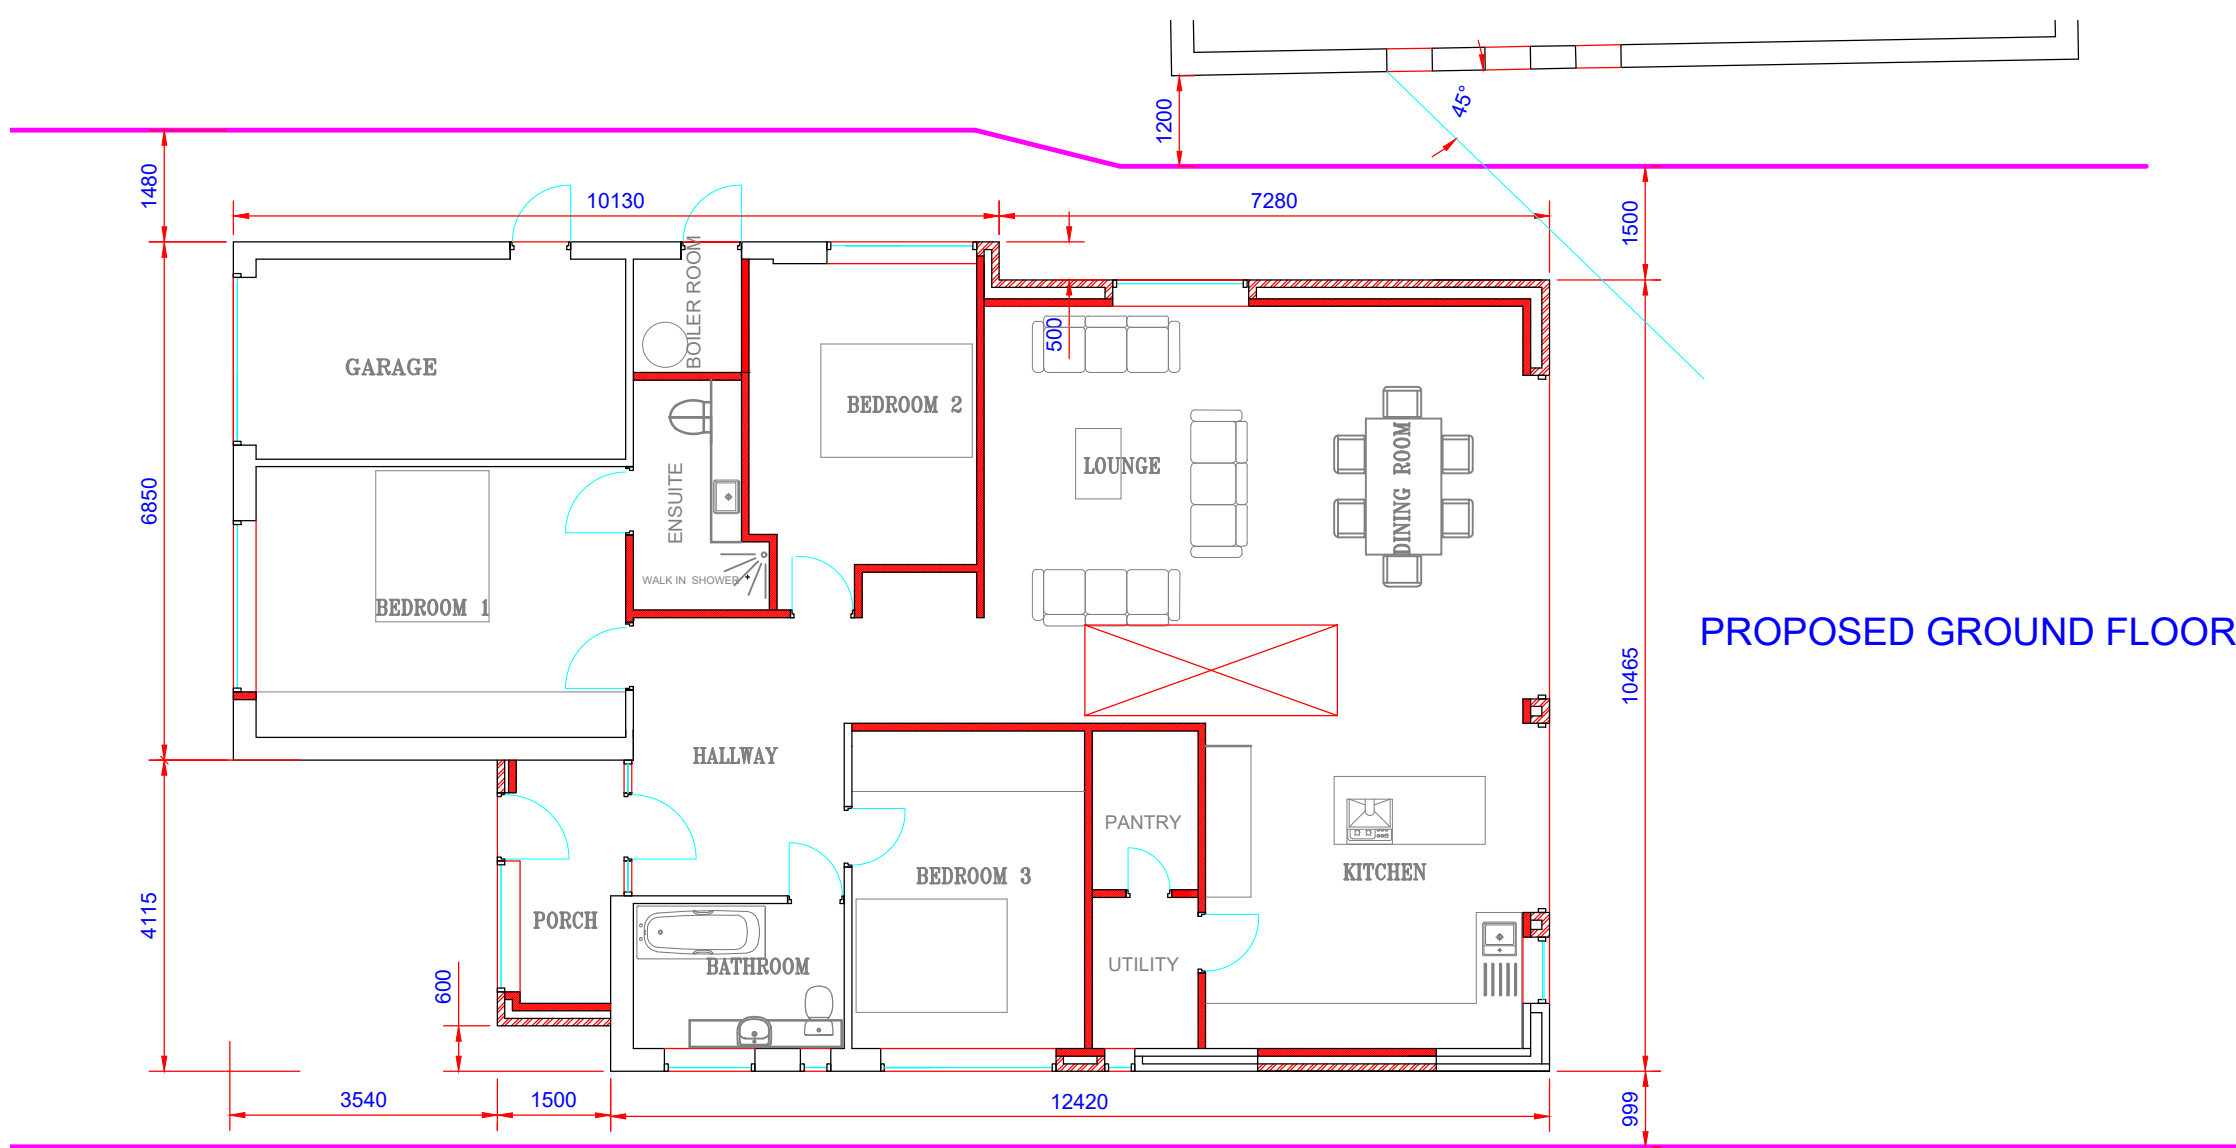


PROPOSED GROUND FLOOR PLAN

- General Notes:
1. No dimensions are to be scaled from this drawing.
  2. No deviation may be made from the details shown on this drawing without prior agreement of the Engineers.
  3. Any discrepancy between this drawing and any other document should be referred immediately to the Engineer.

All new footing depths to be agreed with Building control

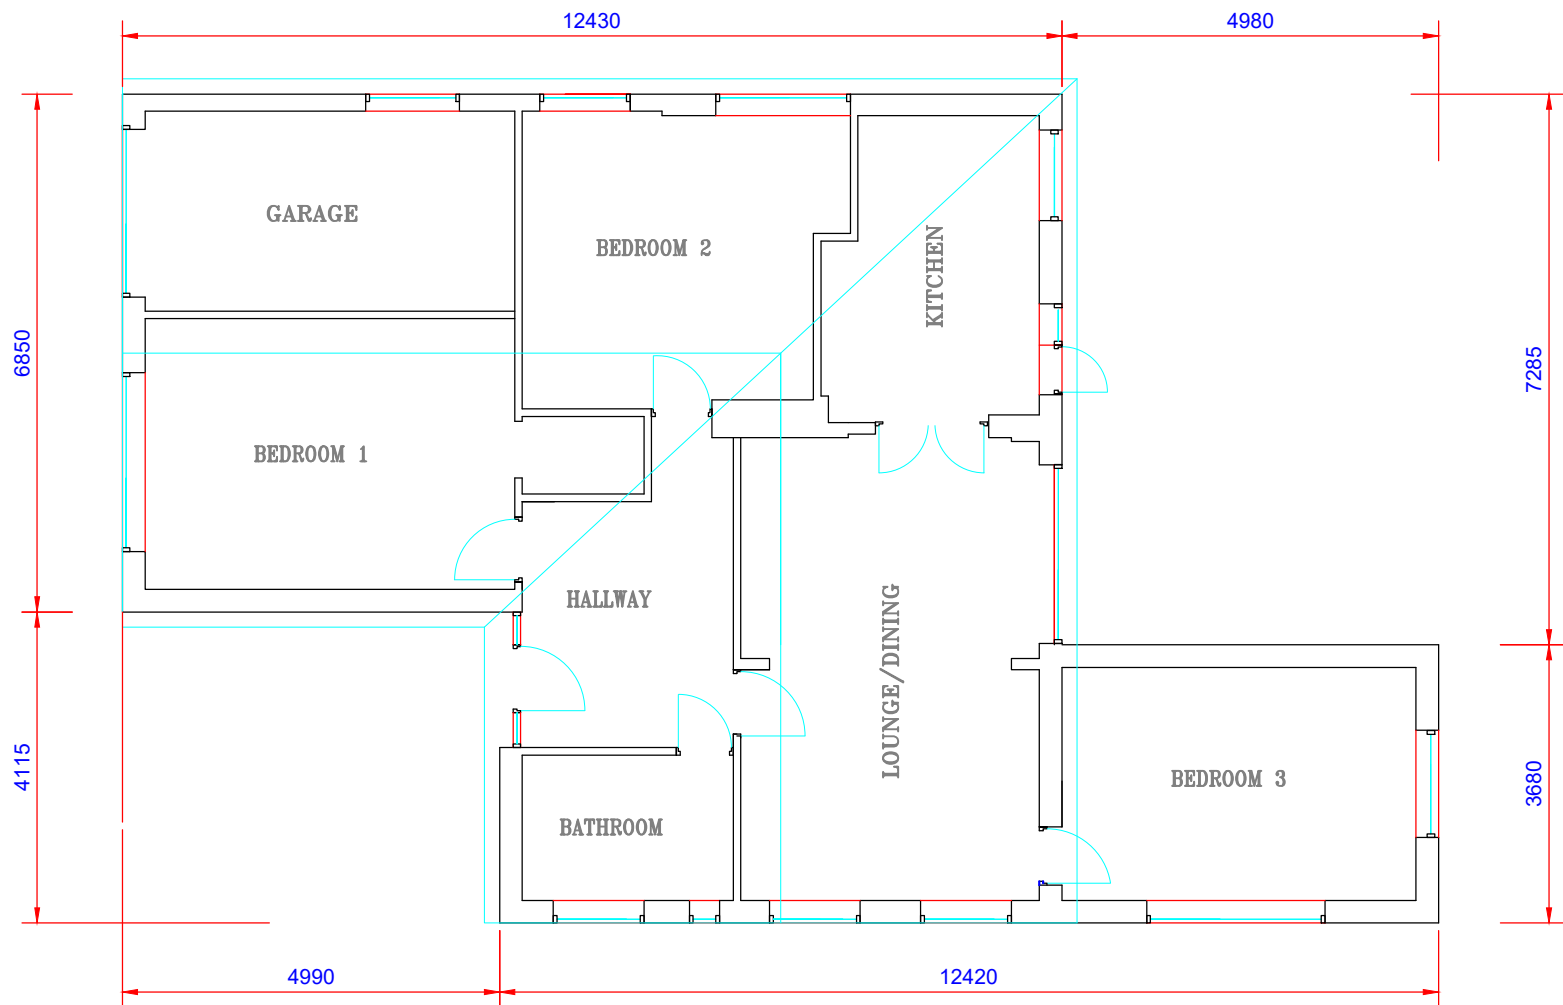

EXISTING GROUND FLOOR PLAN

 

| Ref.                                                                          |          | Revisions |  | By   | Date |
|-------------------------------------------------------------------------------|----------|-----------|--|------|------|
|                                                                               |          |           |  |      |      |
| 11 LARKSWOOD RISE<br>PINNER HA5 2HH<br><br>EXISTING & PROPOSED<br>FLOOR PLANS |          |           |  |      |      |
| Scale at A3                                                                   | Date     | Drawn By  |  |      |      |
| 1:100                                                                         | March 24 | BPT       |  |      |      |
| Project No.                                                                   | Drg No.  |           |  | Rev. |      |
| 11 LR                                                                         | 10       |           |  |      |      |