



- General Notes:
1. No dimensions are to be scaled from this drawing.
 2. No deviation may be made from the details shown on this drawing without prior agreement of the Engineers.
 3. Any discrepancy between this drawing and any other document should be referred immediately to the Engineer.

All new footing depths to be agreed with Building control

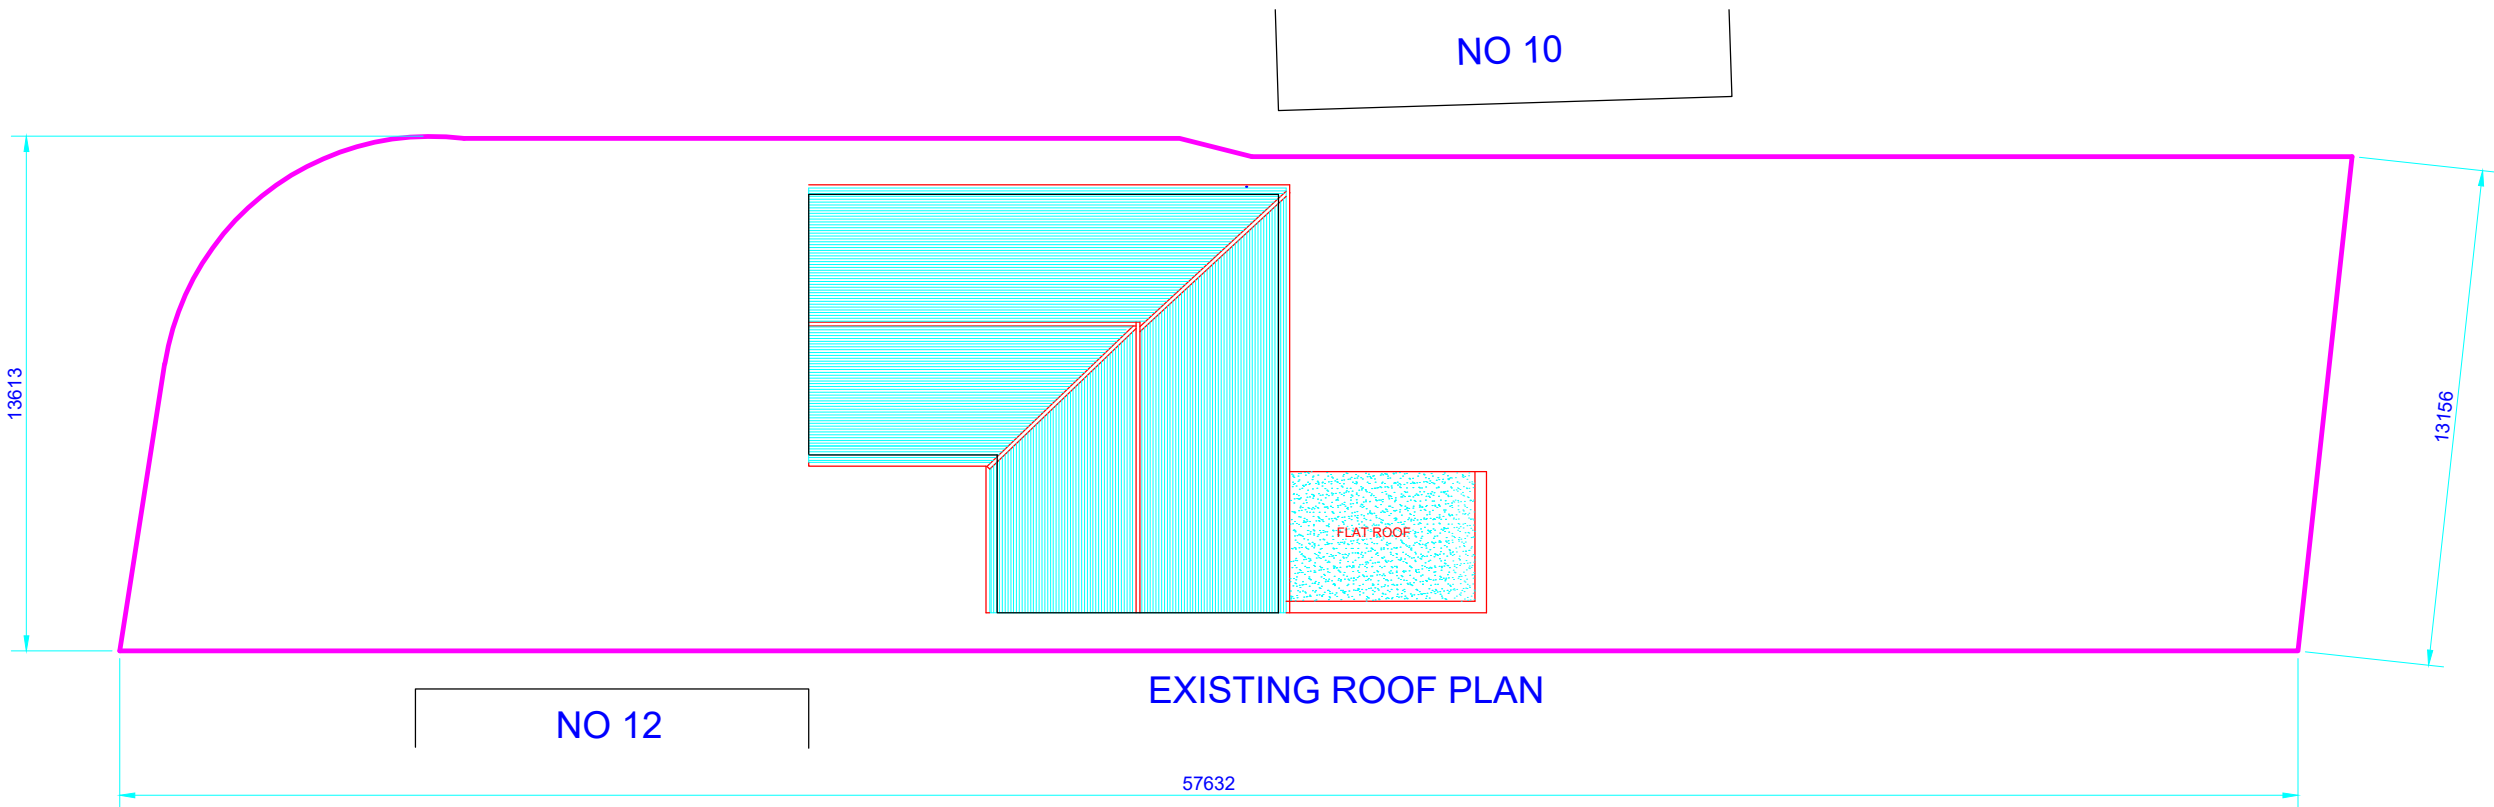

Ref.		Revisions	By	Date
11 LARKSWOOD RISE PINNER HA5 2HH				
BLOCK AND ROOF PLAN				
Scale at A3	Date	Drawn By		
1:200	JAN 24	BPT		
Project No.	Drg No.	Rev.		
11 LR	04			

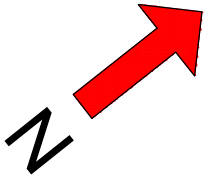