


General Notes:

1. No dimensions are to be scaled from this drawing.
2. No deviation may be made from the details shown on this drawing without prior agreement of the Engineers.
3. Any discrepancy between this drawing and any other document should be referred immediately to the Engineer.

All new footing depths to be agreed with Building control

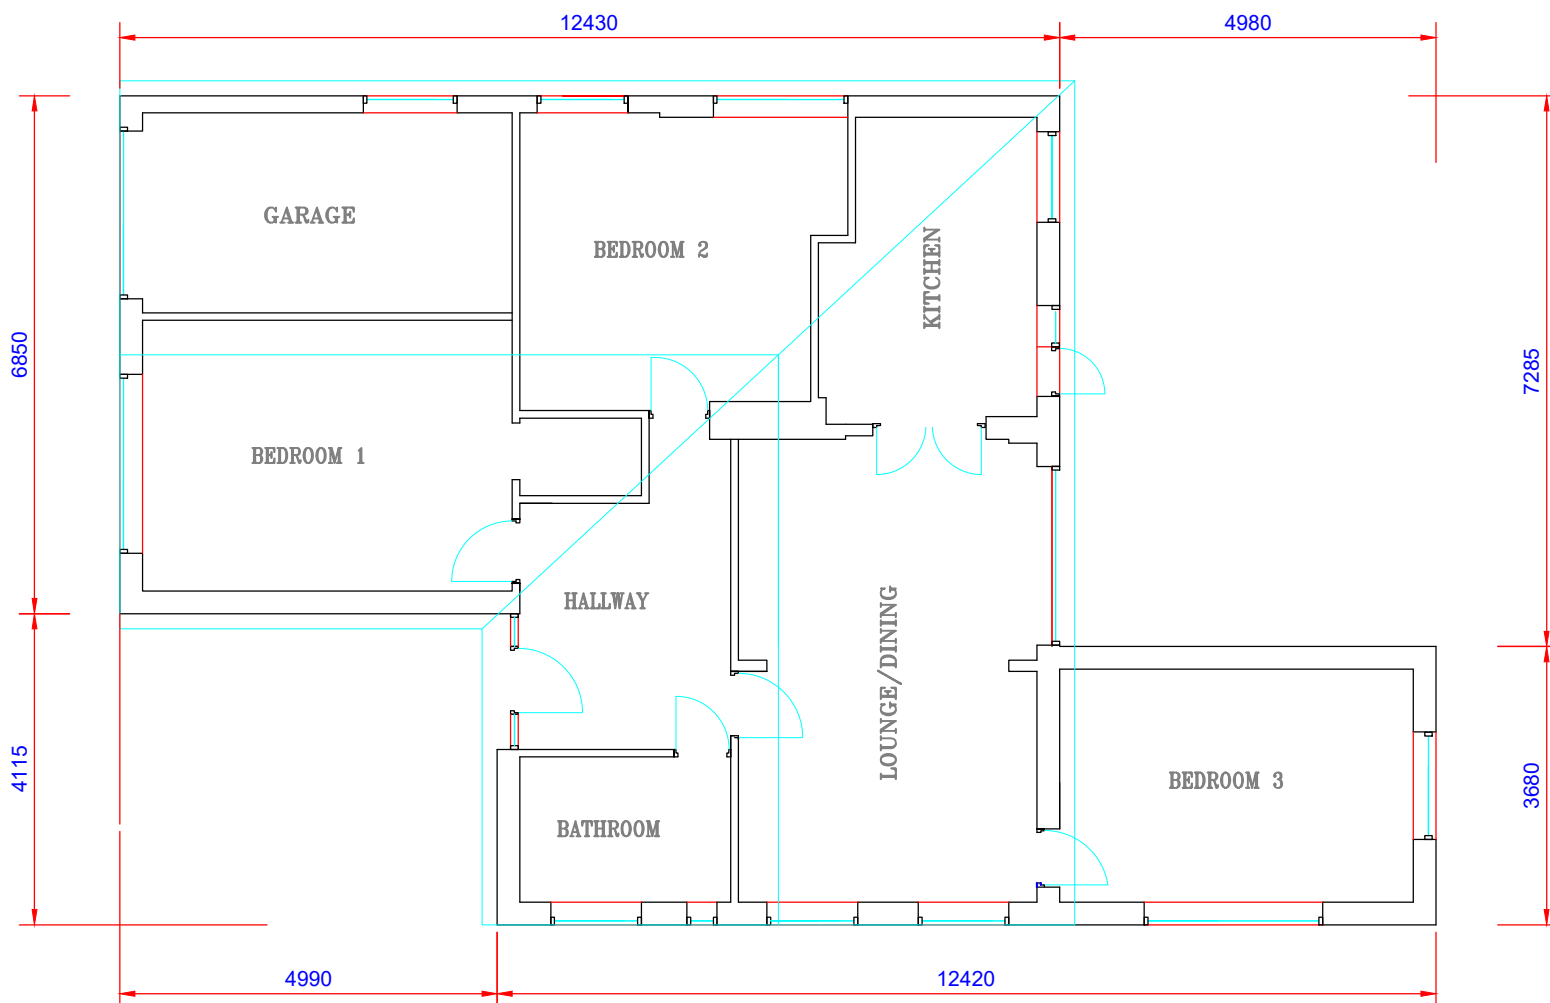

Ref.	Revisions	By	Date
11 LARKSWOOD RISE PINNER HA5 2HH EXISTING & PROPOSED FLOOR PLANS			
Scale at A3	Date	Drawn By	
1:100	JAN 24	BPT	
Project No.	Drg No.	Rev.	
11 LR	01		