




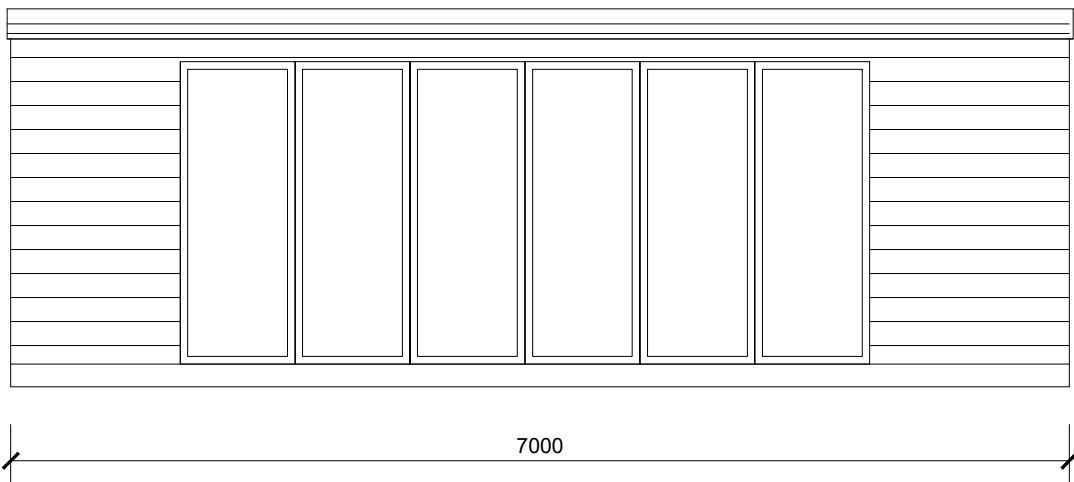


FRONT ELEVATION
Scale 1:50

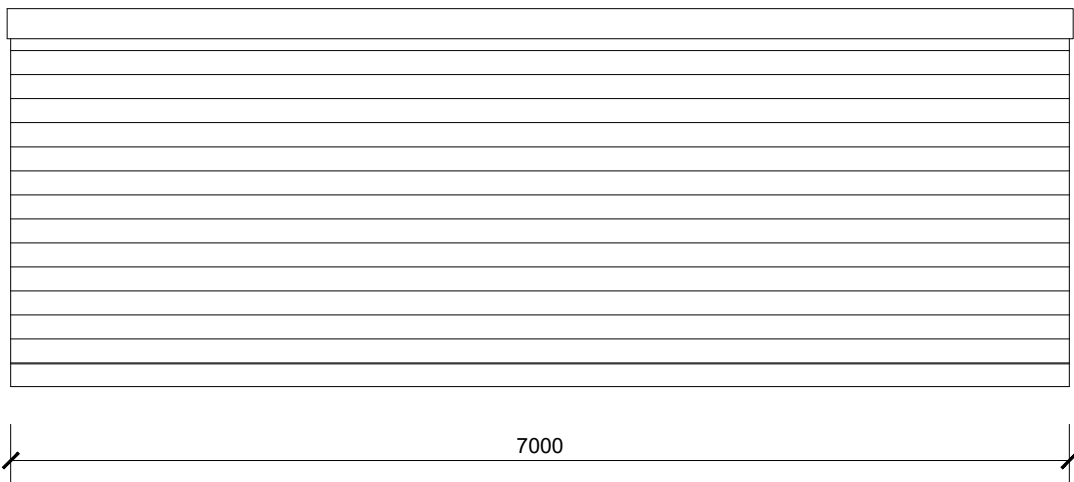


REAR ELEVATION
Scale 1:50

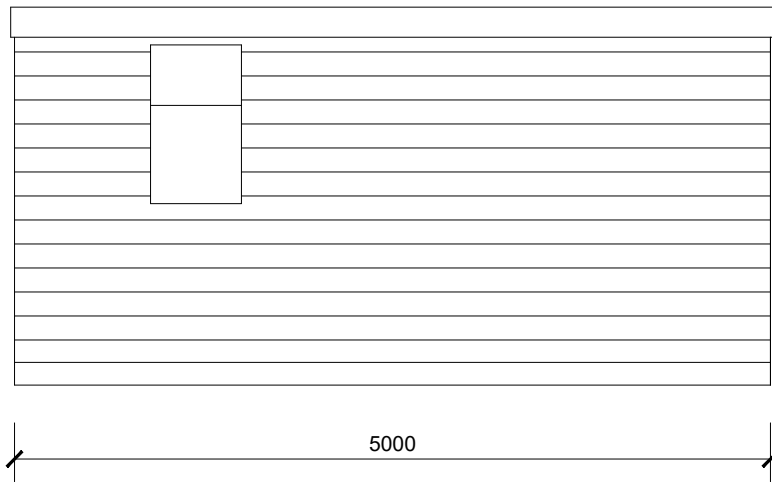


SIDE ELEVATION
Scale 1:50

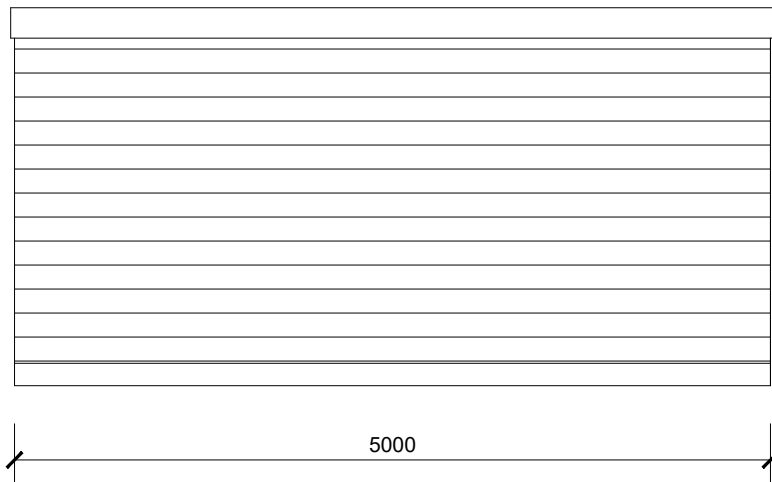

SIDE ELEVATION
Scale 1:50

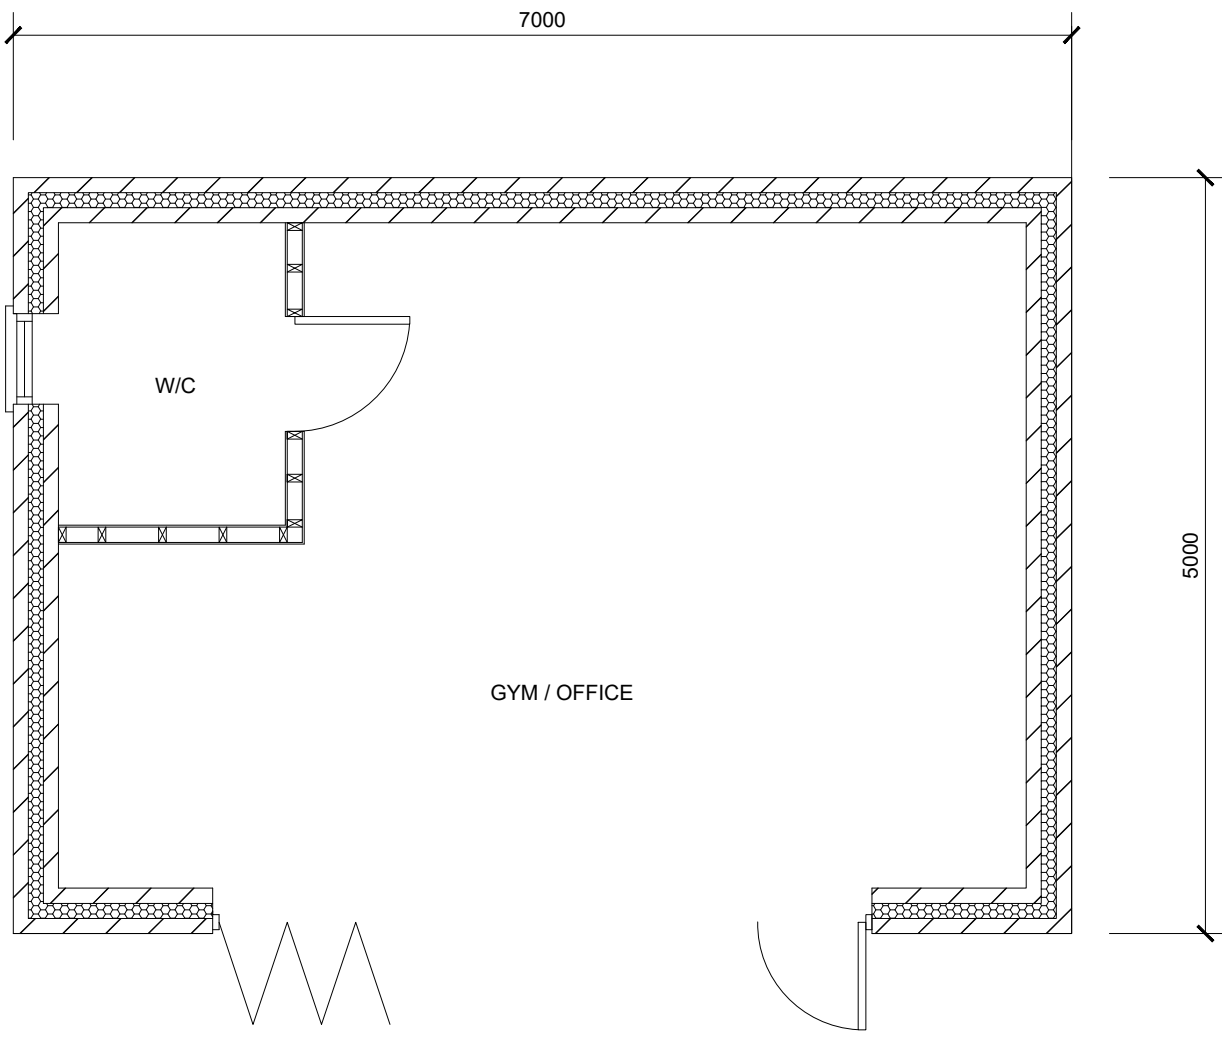



FLOOR PLAN
Scale 1:50

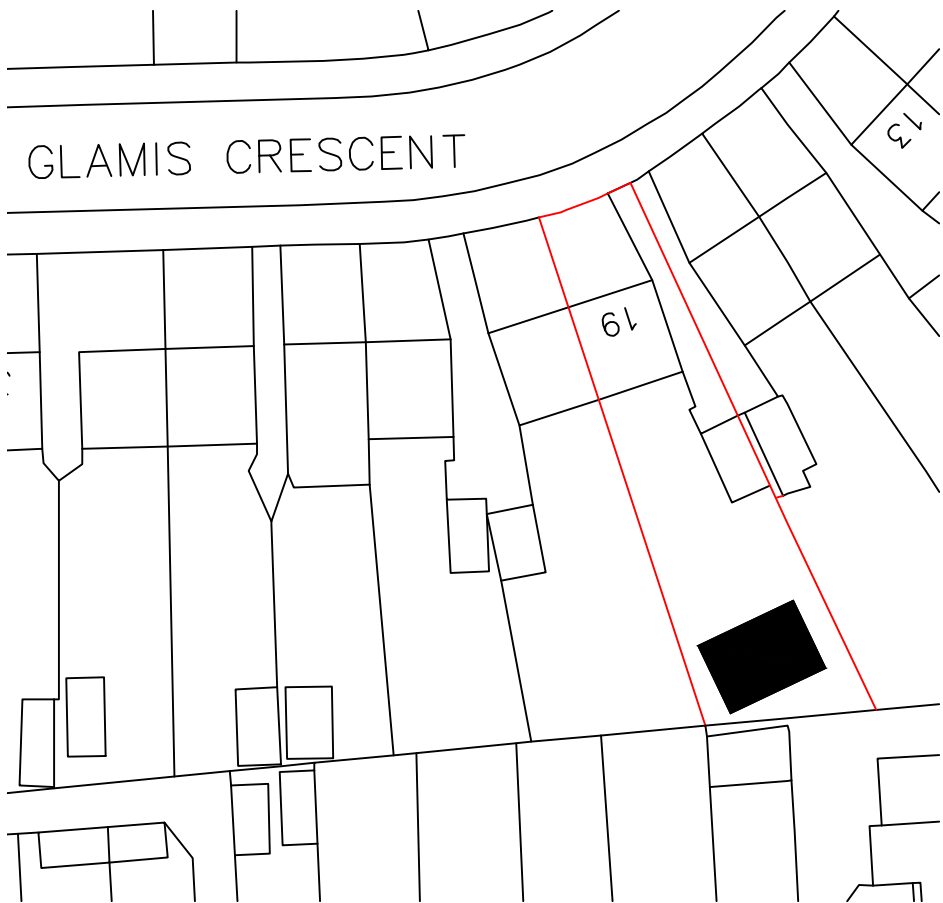

SITE PLAN
Scale 1:500



LOCATION PLAN
Scale 1:1250

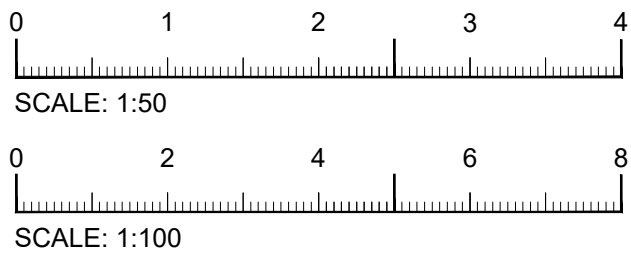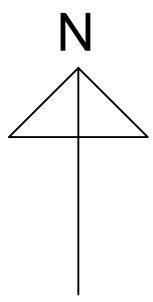

PRELIMINARY

These drawings should be approved by local Authority
No dimensions to be scaled from this drawing. All dimensions to be checked on site.
This drawing is copyright and should not be reproduced without permission of the Architects

Rev	Description	SCALE	Rev	Drawing no.
	Project	As Shown		24_03_01
	19 Glamis Crescent Hayes UB3 1QA			
	Drawing			
	PROPOSED OUTBUILDING			