


Pre-Existing Ground Floor Plan




Existing Ground Floor Plan

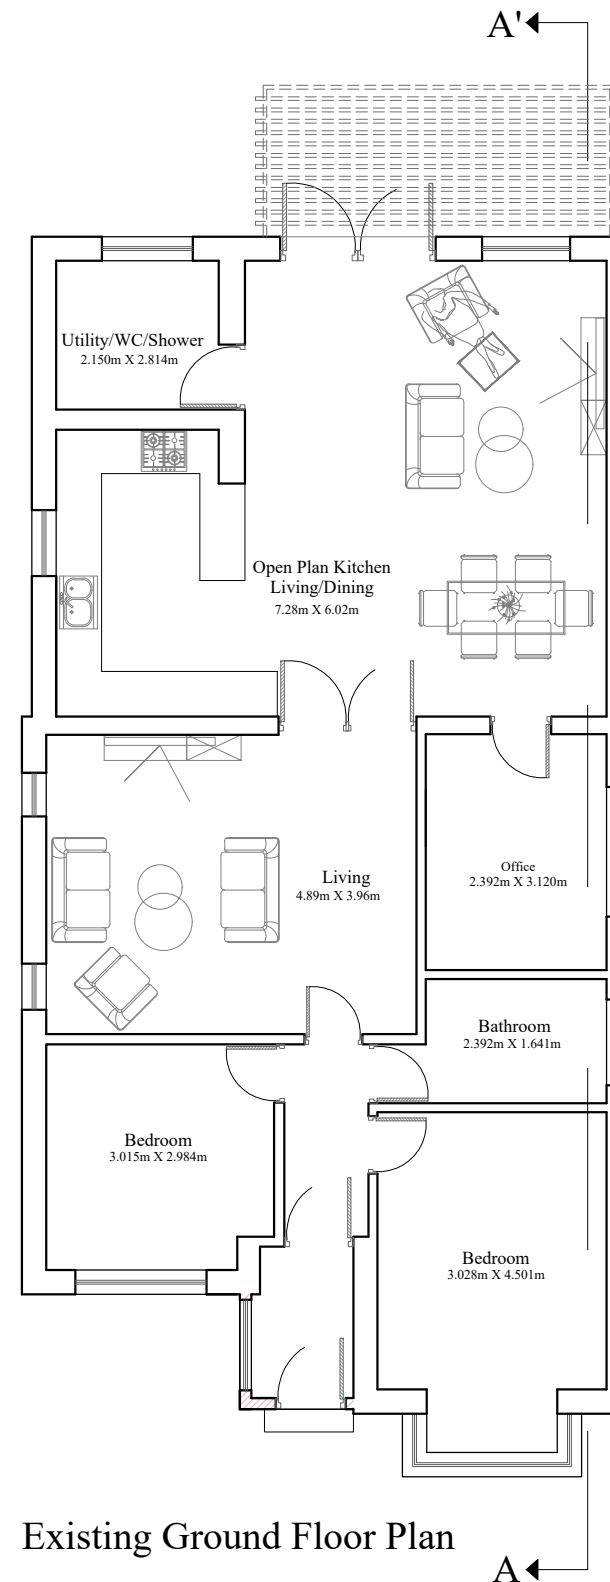

**ONLINE
ARCHITECTURAL
SERVICES**

DRAWING:
PLANNING

SCALE 1:100 (METRES)

 

DISCLAIMER
This drawing is the property of Online Architectural Services Ltd and must not be reproduced, copied, or used either wholly or in part by any unauthorized person without prior written consent. All dimensions shown are for reference and must be checked on site. The layout and design have been prepared for design and planning purposes only and do not constitute a working specification or construction instructions.

Online Architectural Services Ltd
Email Address: info@onlinearchitecturalservices.com
Contact Number: 07494 50087
Website: www.onlinearchitecturalservices.com

PROJECT :
4 Micawber Avenue, UB8 3NY

CLIENT:
Mrs Rippy Singh

DRAWN: SA

DATE: 28/01/2026




SHEET SIZE: A3

SCALE: 1:100

PROJECT NO:
4/2025

DRAWING NO:
PD 01

REV:
A

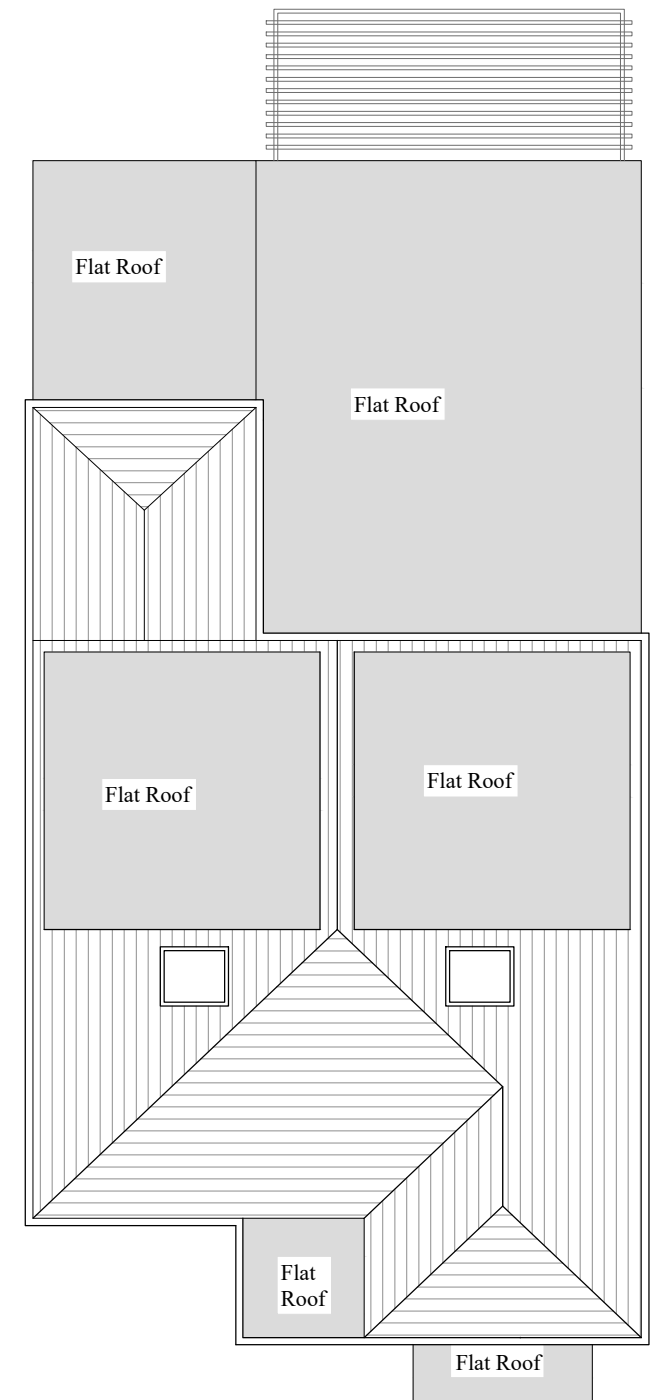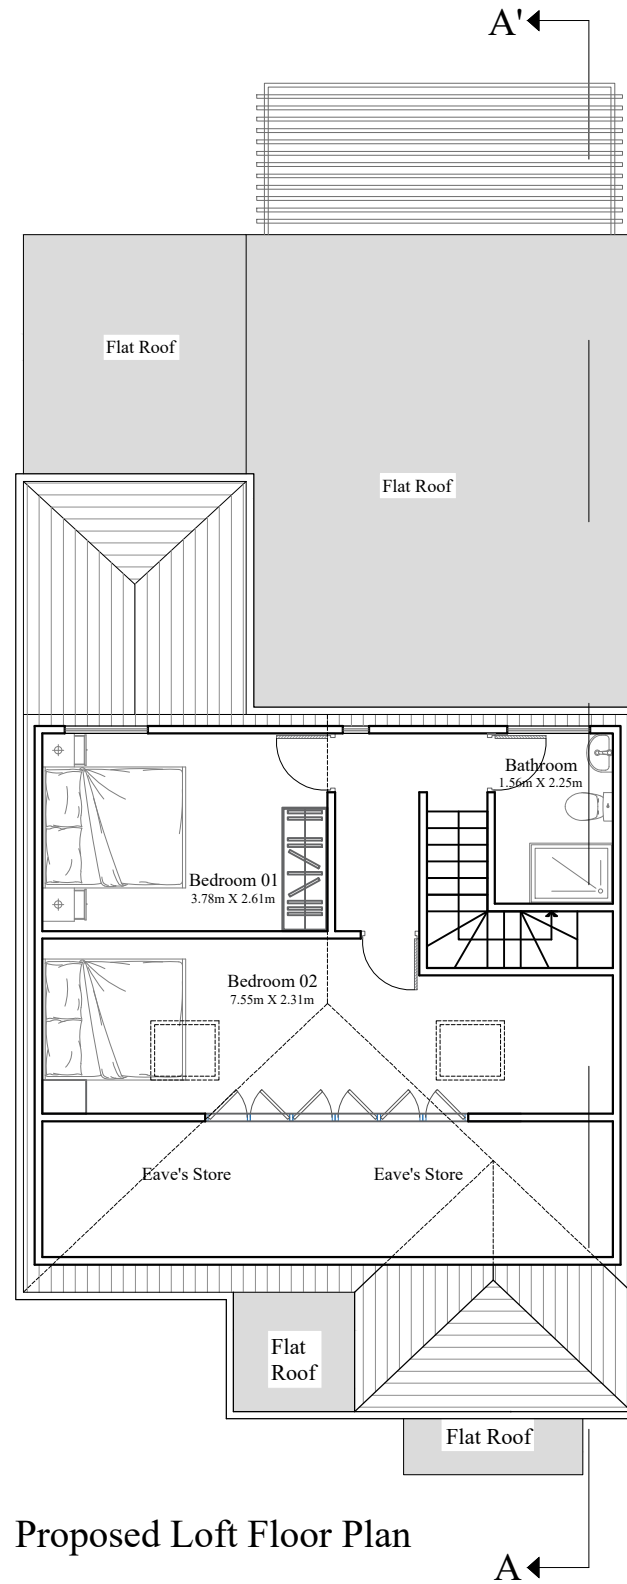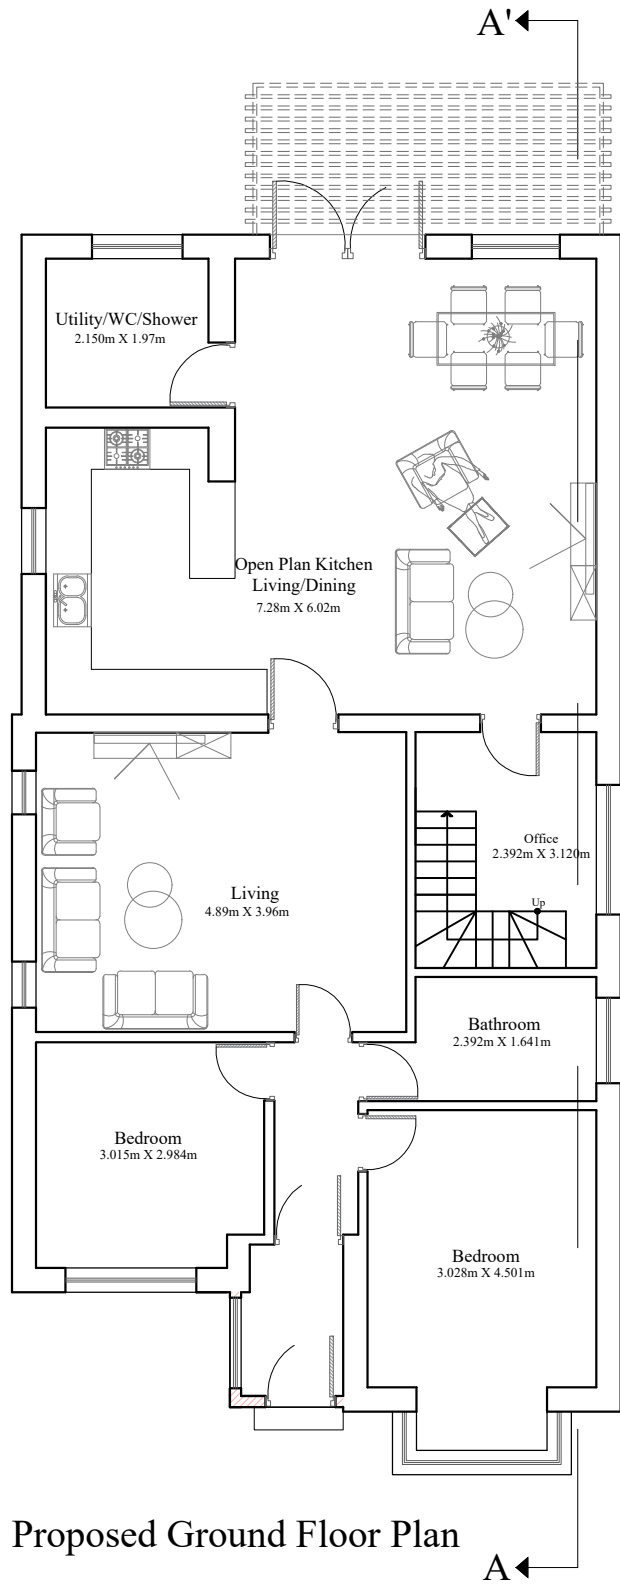

**ONLINE
ARCHITECTURAL
SERVICES**

DRAWING:
PLANNING



DISCLAIMER
This drawing is the property of Online Architectural Services Ltd and must not be reproduced, copied, or used either wholly or in part by any unauthorized person without prior written consent. All dimensions shown are for reference and must be checked on site. The layout and design have been prepared for design and planning purposes only and do not constitute a working specification or construction instructions.

Online Architectural Services Ltd
Email Address: info@onlinearchitecturalservices.com
Contact Number: 07494 500087
Website: www.onlinearchitecturalservices.com

PROJECT :
4 Micawber Avenue, UB8 3NY

CLIENT:
Mrs Rippy Singh


DRAWN: SA	DATE: 28/01/2026	
SHEET SIZE: A3	SCALE: 1:100	
PROJECT NO: 4/2025	DRAWING NO: PD 02	REV: A




Existing Front Elevation




Existing Rear Elevation

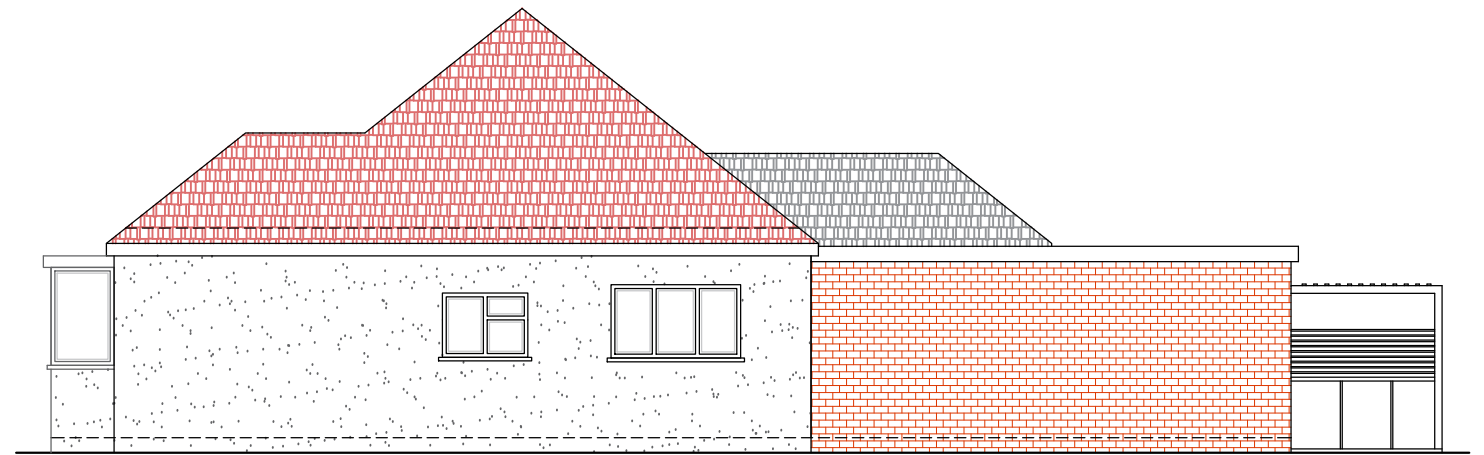


Existing Right Elevation

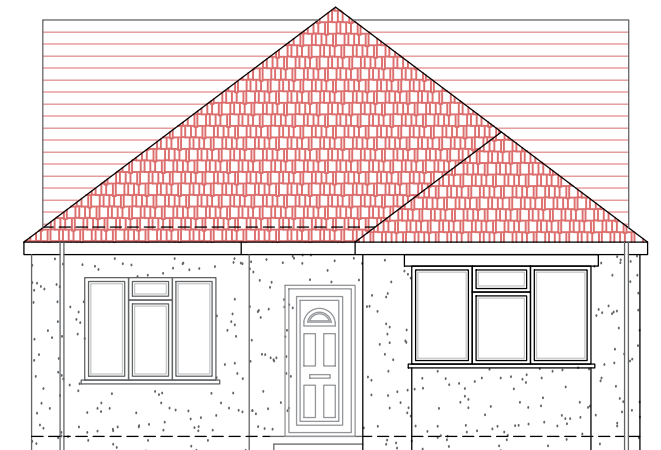

Proposed Front Elevation

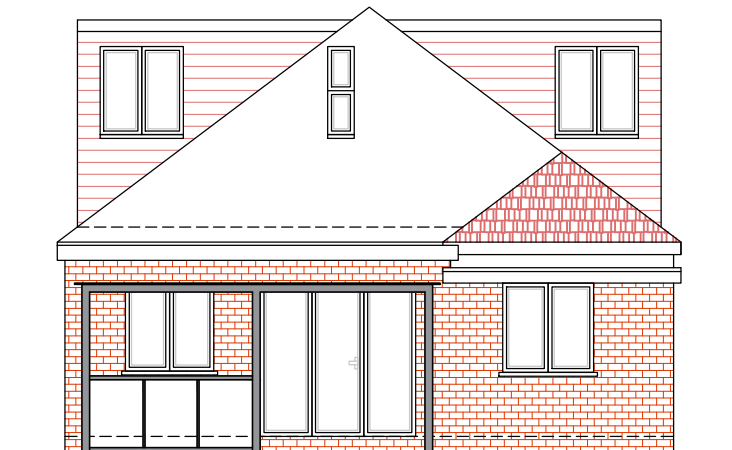

Proposed Rear Elevation

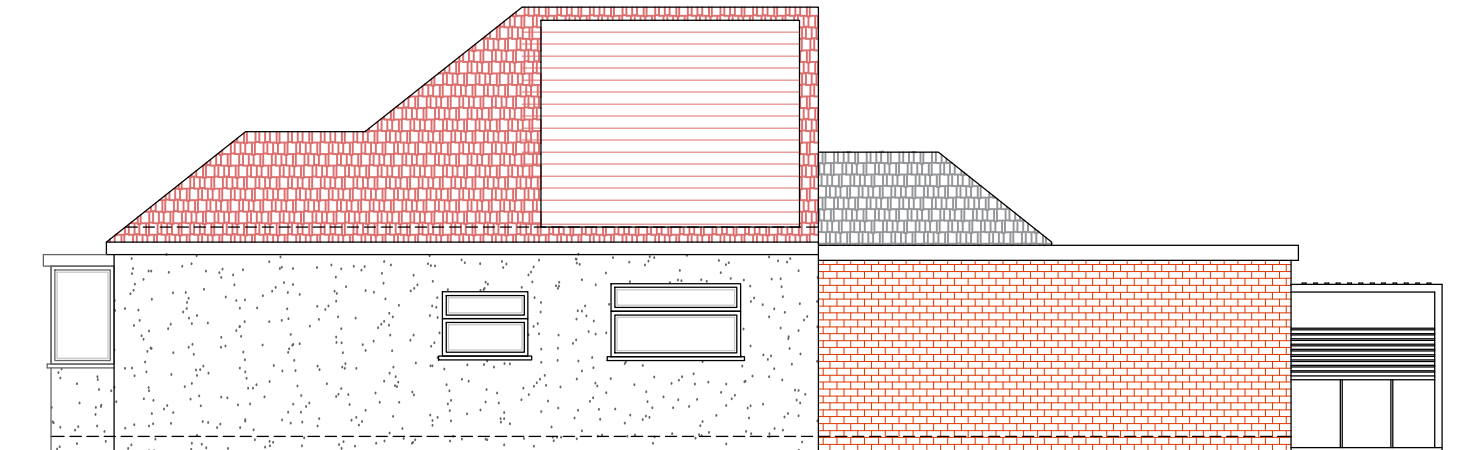


Proposed Right Elevation



**ONLINE
ARCHITECTURAL
SERVICES**

DRAWING:
PLANNING

SCALE 1:100 (METRES)

 

DRAWN: SA

DATE: 28/01/2026

DISCLAIMER
This drawing is the property of Online Architectural Services Ltd and must not be reproduced, copied, or used either wholly or in part by any unauthorized person without prior written consent. All dimensions shown are for reference and must be checked on site. The layout and design have been prepared for design and planning purposes only and do not constitute a working specification or construction instructions.

Online Architectural Services Ltd
Email Address: info@onlinearchitecturalservices.com
Contact Number: 07494 50087
Website: www.onlinearchitecturalservices.com

PROJECT :
4 Micawber Aveune, UB8 3NY

CLIENT:
Mrs Rippy Singh


SHEET SIZE: A3

SCALE: 1:100


PROJECT NO:
4/2025

DRAWING NO:
PD 03


REV:
A

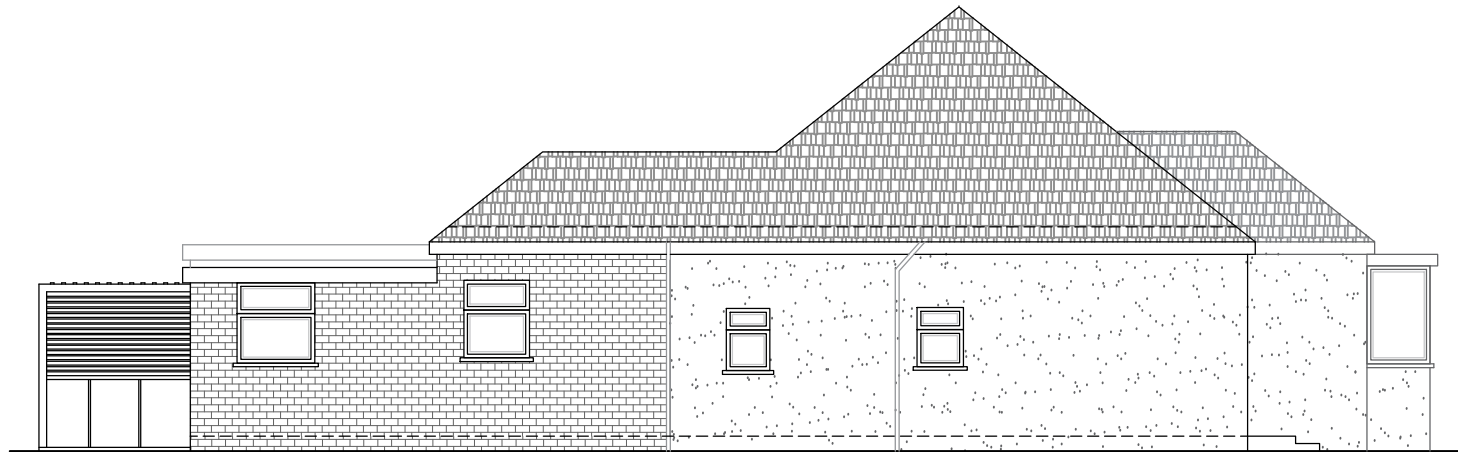


Existing Left Elevation

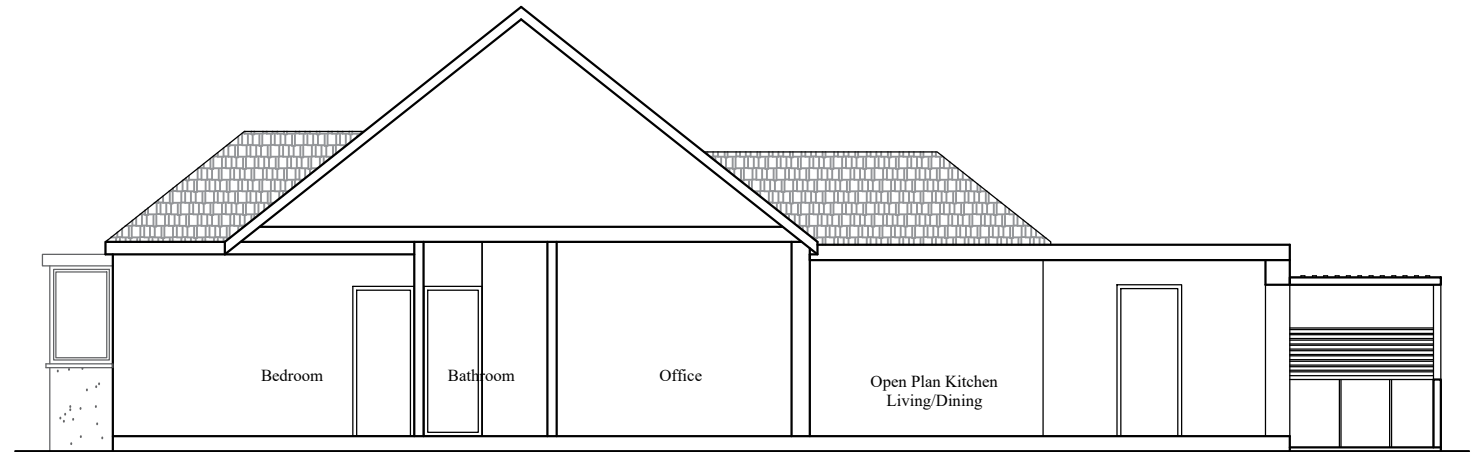

Existing Section AA'

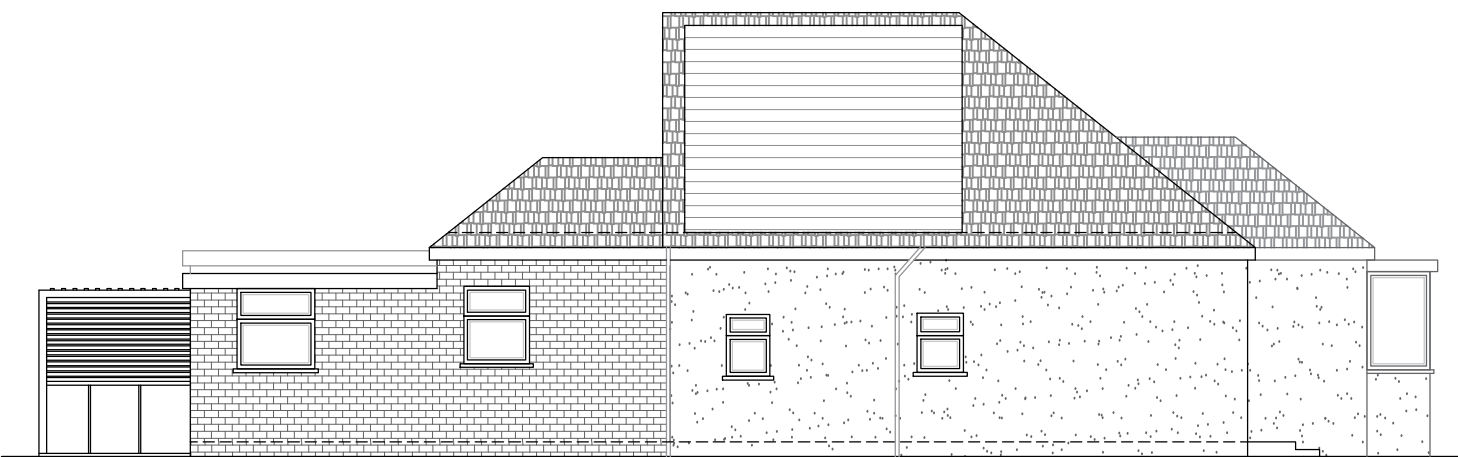

Proposed Left Elevation

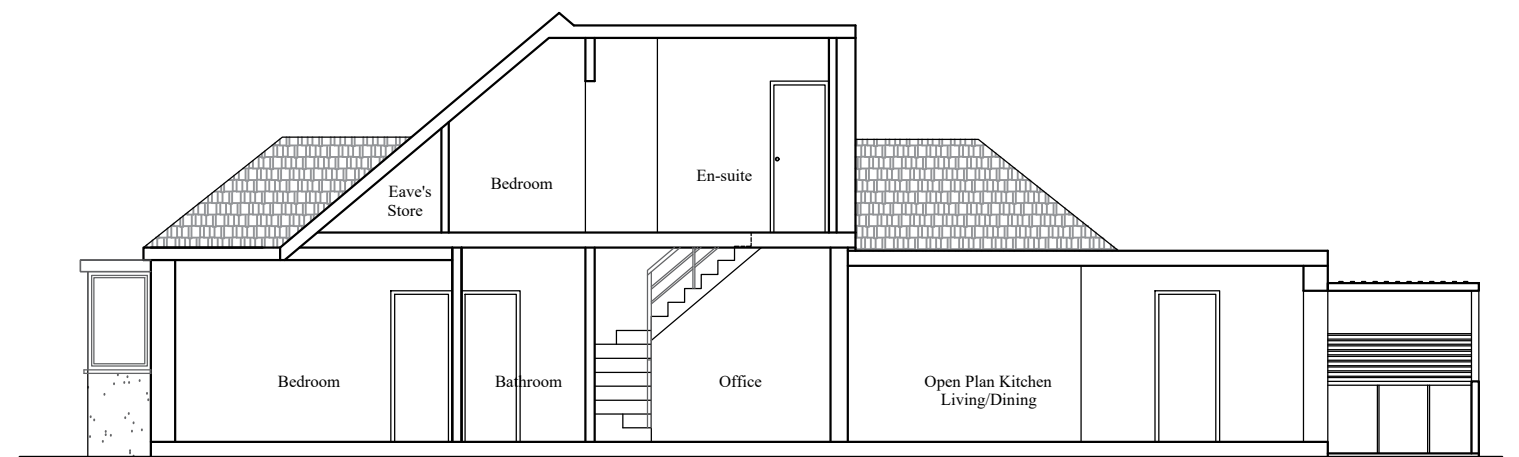

Proposed Section A-A'



DRAWING:
PLANNING


DISCLAIMER
This drawing is the property of Online Architectural Services Ltd and must not be reproduced, copied, or used either wholly or in part by any unauthorized person without prior written consent. All dimensions shown are for reference and must be checked on site. The layout and design have been prepared for design and planning purposes only and do not constitute a working specification or construction instructions.

SCALE 1:100 (METRES)


Online Architectural Services Ltd
Email Address: info@onlinearchitecturalservices.com
Contact Number: 07494 50087
Website: www.onlinearchitecturalservices.com

PROJECT :
4 Micawber Aveune, UB8 3NY

CLIENT:
Mrs Rippy Singh

 

DRAWN: SA	DATE: 28/01/2026	
SHEET SIZE: A3	SCALE: 1:100	
PROJECT NO: 4/2025	DRAWING NO: PD 04	REV: A

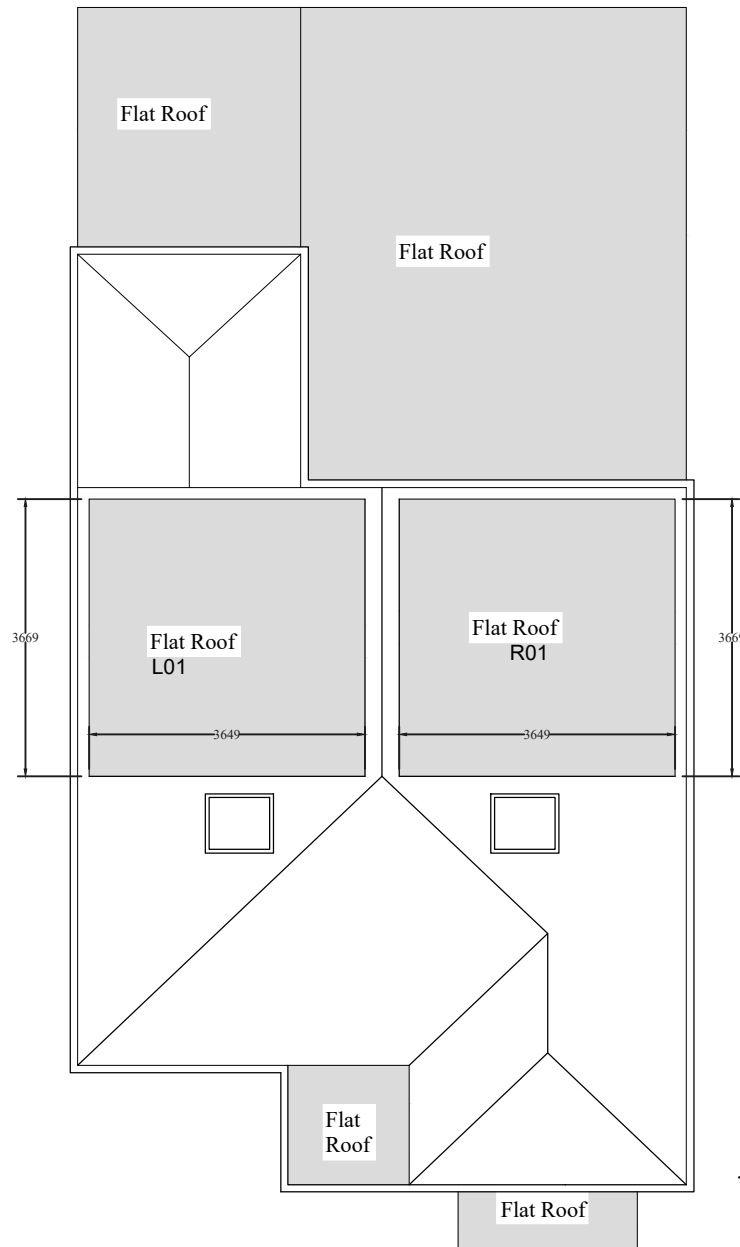

Proposed Roof Plan

Volume Calculation				
	L	D	H	Total ($\frac{1}{2} \times L \times D \times H$)
Right-side Dormer Volume (m^3) $\frac{1}{2} \times L \times D \times H$	3.649	3.669	2.748	18.396
Left-side Dormer Volume (m^3) $\frac{1}{2} \times L \times D \times H$	3.649	3.669	2.748	18.396
				36.792 m^3
*L= Length, D= Depth, H= Height				




Proposed Rear Elevation



**ONLINE
ARCHITECTURAL
SERVICES**

DRAWING:
PLANNING

SCALE 1:100 (METRES)

 

DRAWN: SA

DATE: 28/01/2026

DISCLAIMER
This drawing is the property of Online Architectural Services Ltd and must not be reproduced, copied, or used either wholly or in part by any unauthorized person without prior written consent. All dimensions shown are for reference and must be checked on site. The layout and design have been prepared for design and planning purposes only and do not constitute a working specification or construction instructions.

Online Architectural Services Ltd
Email Address: info@onlinearchitecturalservices.com
Contact Number: 07494 50087
Website: www.onlinearchitecturalservices.com

PROJECT :
4 Micawber Avenue, UB8 3NY

CLIENT:
Mrs Rippy Singh

SHEET SIZE: A3

SCALE: 1:100

PROJECT NO:
4/2025

DRAWING NO:
PD 05

REV:
A