



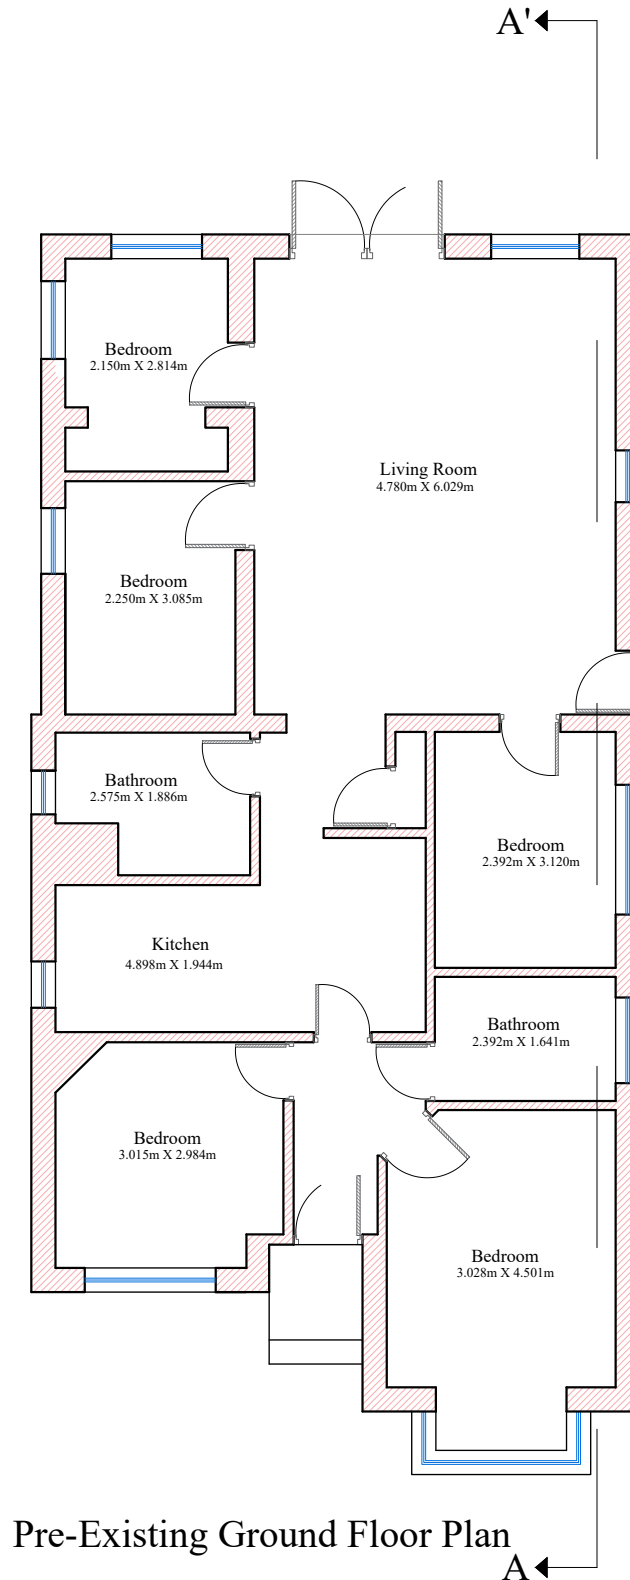

Pre-Existing Ground Floor Plan

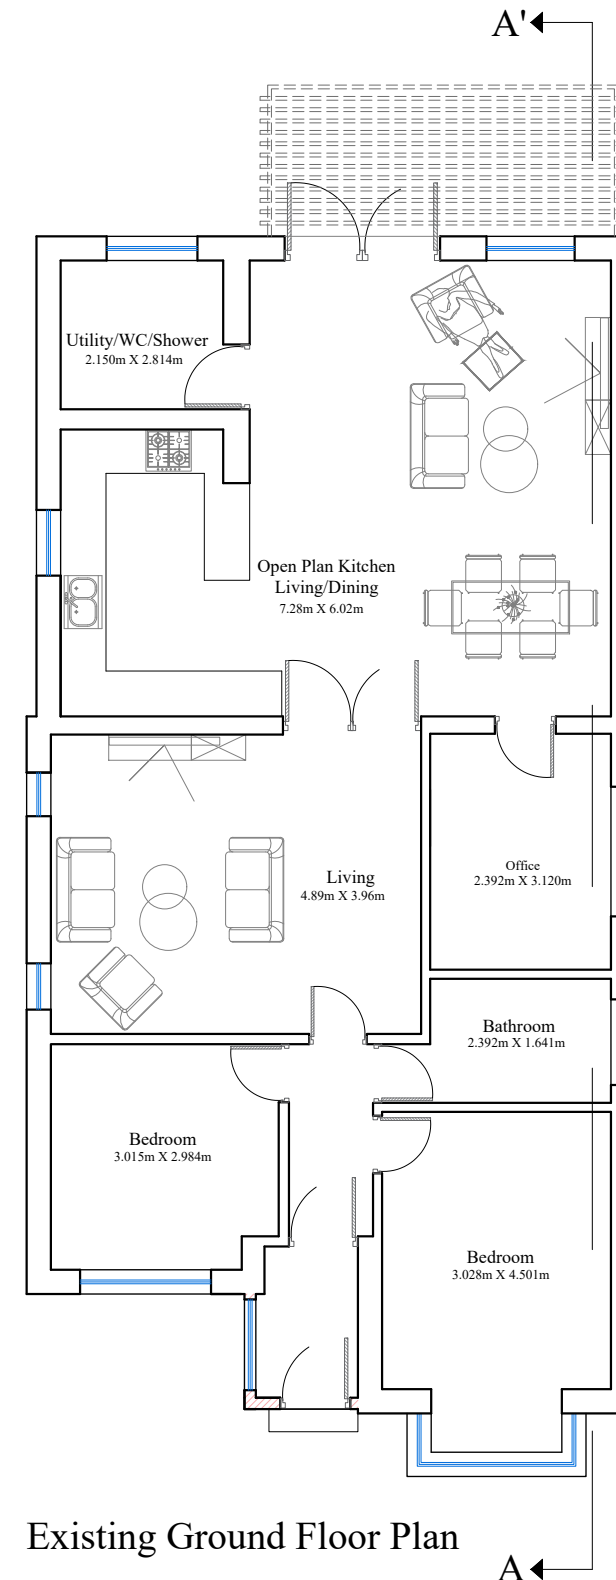



Existing Ground Floor Plan



ONLINE
ARCHITECTURAL
SERVICES

DRAWING:
PLANNING

SCALE 1:100 (METRES)

  

DISCLAIMER

This drawing is the property of Online Architectural Services Ltd and must not be reproduced, copied, or used either wholly or in part by any unauthorized person without prior written consent. All dimensions shown are for reference and must be checked on site. The layout and design have been prepared for design and planning purposes only and do not constitute a working specification or construction instructions.

Online Architectural Services Ltd
Email Address: info@onlinearchitecturalservices.com
Contact Number: 07494 500087
Website: www.onlinearchitecturalservices.com

PROJECT :
4 Micawber Avenue, UB8 3NY

CLIENT:
Mrs Rippy Singh

DRAWN: SA

DATE: 29/06/2026

SHEET SIZE: A3

SCALE: 1:100

PROJECT NO:
4/2025

DRAWING NO:
PD 01

REV:
B