





Existing Front Elevation




Existing Rear Elevation

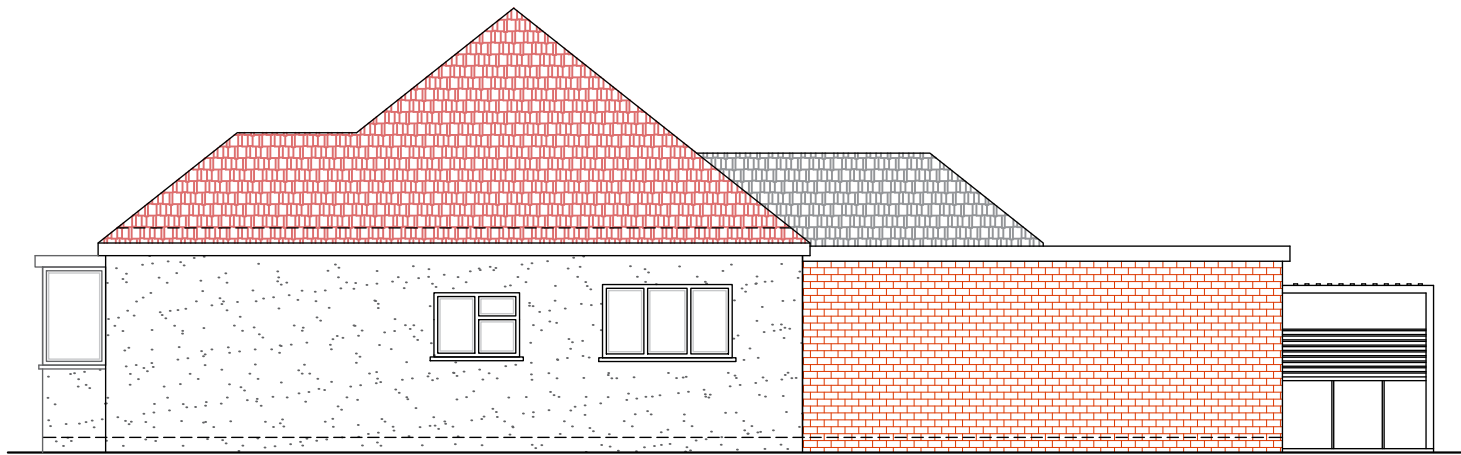


Existing Right Elevation

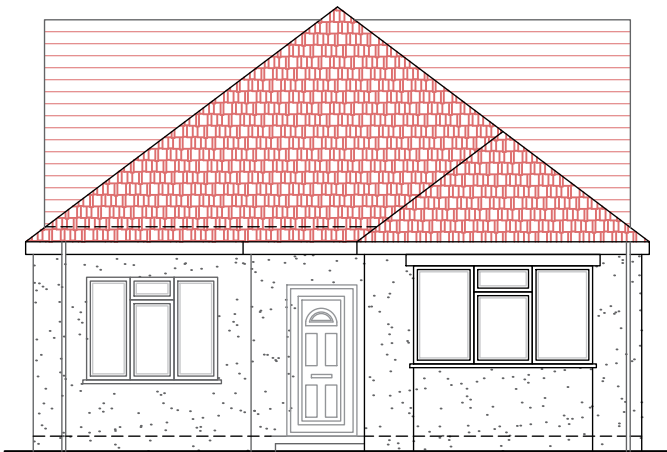

Proposed Front Elevation

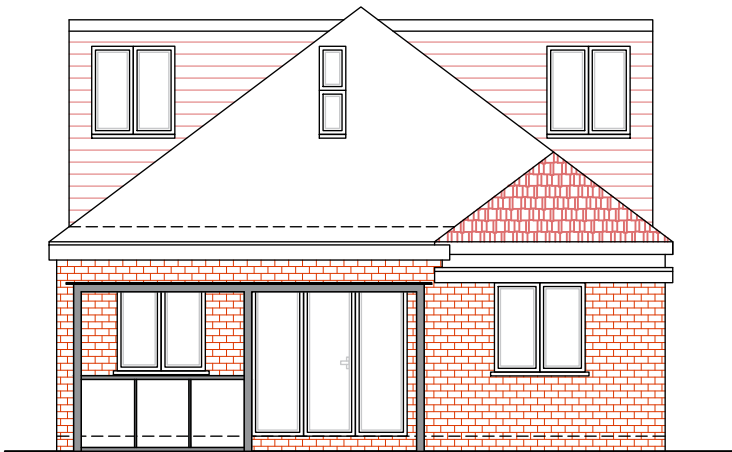

Proposed Rear Elevation

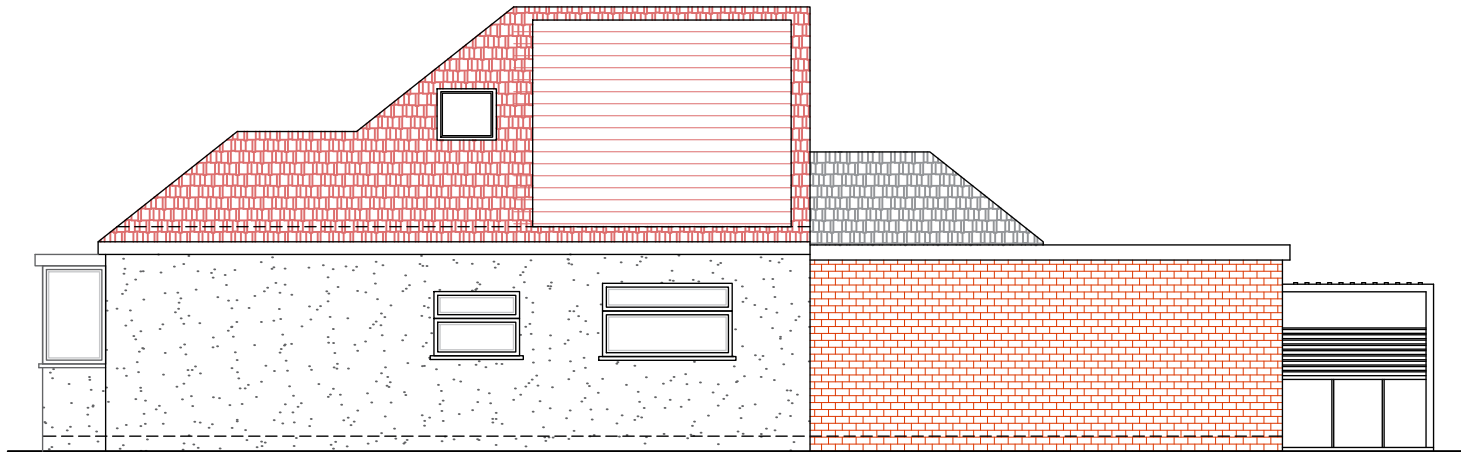

Proposed Right Elevation


***All proposed materials are to match the existing materials.



ONLINE
ARCHITECTURAL
SERVICES

DRAWING:
PLANNING

SCALE 1:100 (METRES)

 

DRAWN: SA

DATE: 29/06/2026

SHEET SIZE: A3

SCALE: 1:100

PROJECT NO:
4/2025

DRAWING NO:
PD 03

REV:
B

DISCLAIMER

This drawing is the property of Online Architectural Services Ltd and must not be reproduced, copied, or used either wholly or in part by any unauthorized person without prior written consent. All dimensions shown are for reference and must be checked on site. The layout and design have been prepared for design and planning purposes only and do not constitute a working specification or construction instructions.

Online Architectural Services Ltd
Email Address: info@onlinearchitecturalservices.com
Contact Number: 07494 500087
Website: www.onlinearchitecturalservices.com

PROJECT :
4 Micawber Aveune, UB8 3NY

CLIENT:
Mrs Rippy Singh