


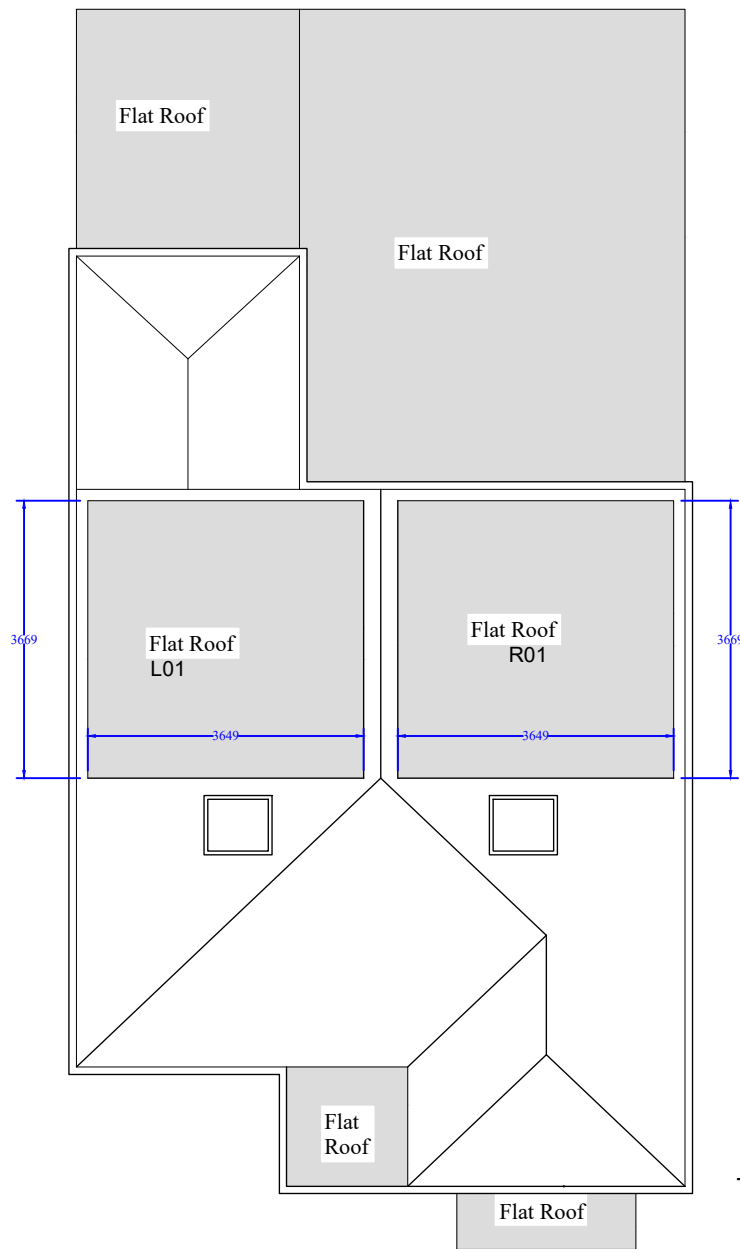

Proposed Roof Plan

Volume Calculation	L	D	H	Total ($\frac{1}{2}$ x L x D x H)
Right-side Dormer Volume (m ³) $\frac{1}{2}$ x L x D x H	3.649	3.669	2.748	18.396
Left-side Dormer Volume (m ³) $\frac{1}{2}$ x L x D x H	3.649	3.669	2.748	18.396
				36.792 m ³
*L= Length, D= Depth, H= Height				




Proposed Rear Elevation

***All proposed materials are to match the existing materials.



ONLINE
ARCHITECTURAL
SERVICES

 DRAWING: PLANNING	0510 SCALE 1:100 (METRES)			 	DRAWN: SA	DATE: 29/06/2026	
DISCLAIMER This drawing is the property of Online Architectural Services Ltd and must not be reproduced, copied, or used either wholly or in part by any unauthorized person without prior written consent. All dimensions shown are for reference and must be checked on site. The layout and design have been prepared for design and planning purposes only and do not constitute a working specification or construction instructions.	Online Architectural Services Ltd Email Address: info@onlinearchitecturalservices.com Contact Number: 07494 500087 Website: www.onlinearchitecturalservices.com	PROJECT : 4 Micawber Avenue, UB8 3NY	CLIENT: Mrs Rippy Singh	SHEET SIZE: A3	SCALE: 1:100		
				PROJECT NO: 4/2025	DRAWING NO: PD 05	REV: B	