

A

B

C


D

E

F


G

H

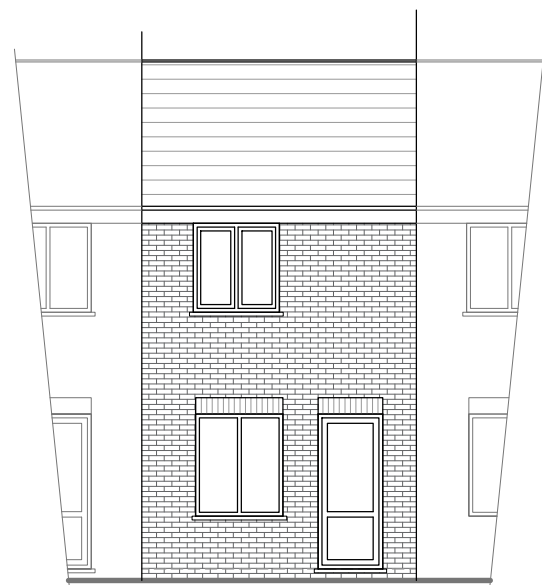


NO.23 NO.24 NO.25

EXISTING REAR ELEVATION

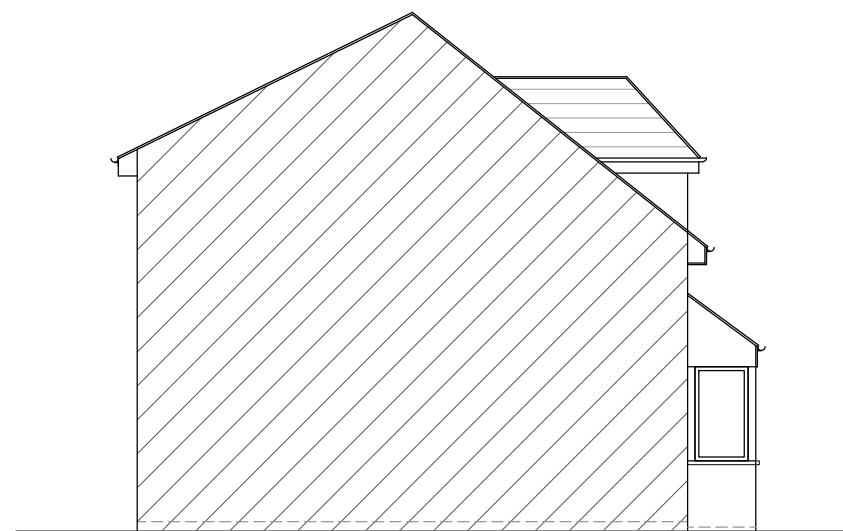

NO.24

EXISTING SIDE ELEVATION

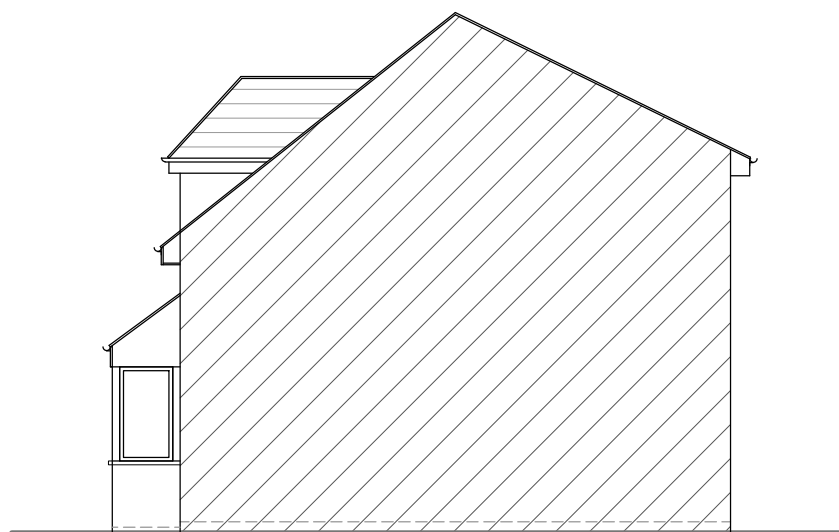

NO.24

EXISTING SIDE ELEVATION

NOTES :

[illegible]

SJR DESIGN LTD.

(ARCHITECTURAL DESIGN & CONSTRUCTION)

Client	MR. NILESH LACMANE MRS. RADHA SUNUWAR
--------	--

Job Title

24 HARECASTLE CLOSE
HAYES
UB4 9RE

Drawing Title

EXISTING ELEVATIONS

Scale: 1 : 100 (A3)

Date: JANUARY 2024

Checked by:

Drawn by: RS

Drg No.
TP/637/02

Rev.



SCALE @ 1:100