


EXISTING REAR ELEVATION

0 5


SCALE BAR 1:50

0 5 10

SCALE BAR 1:100

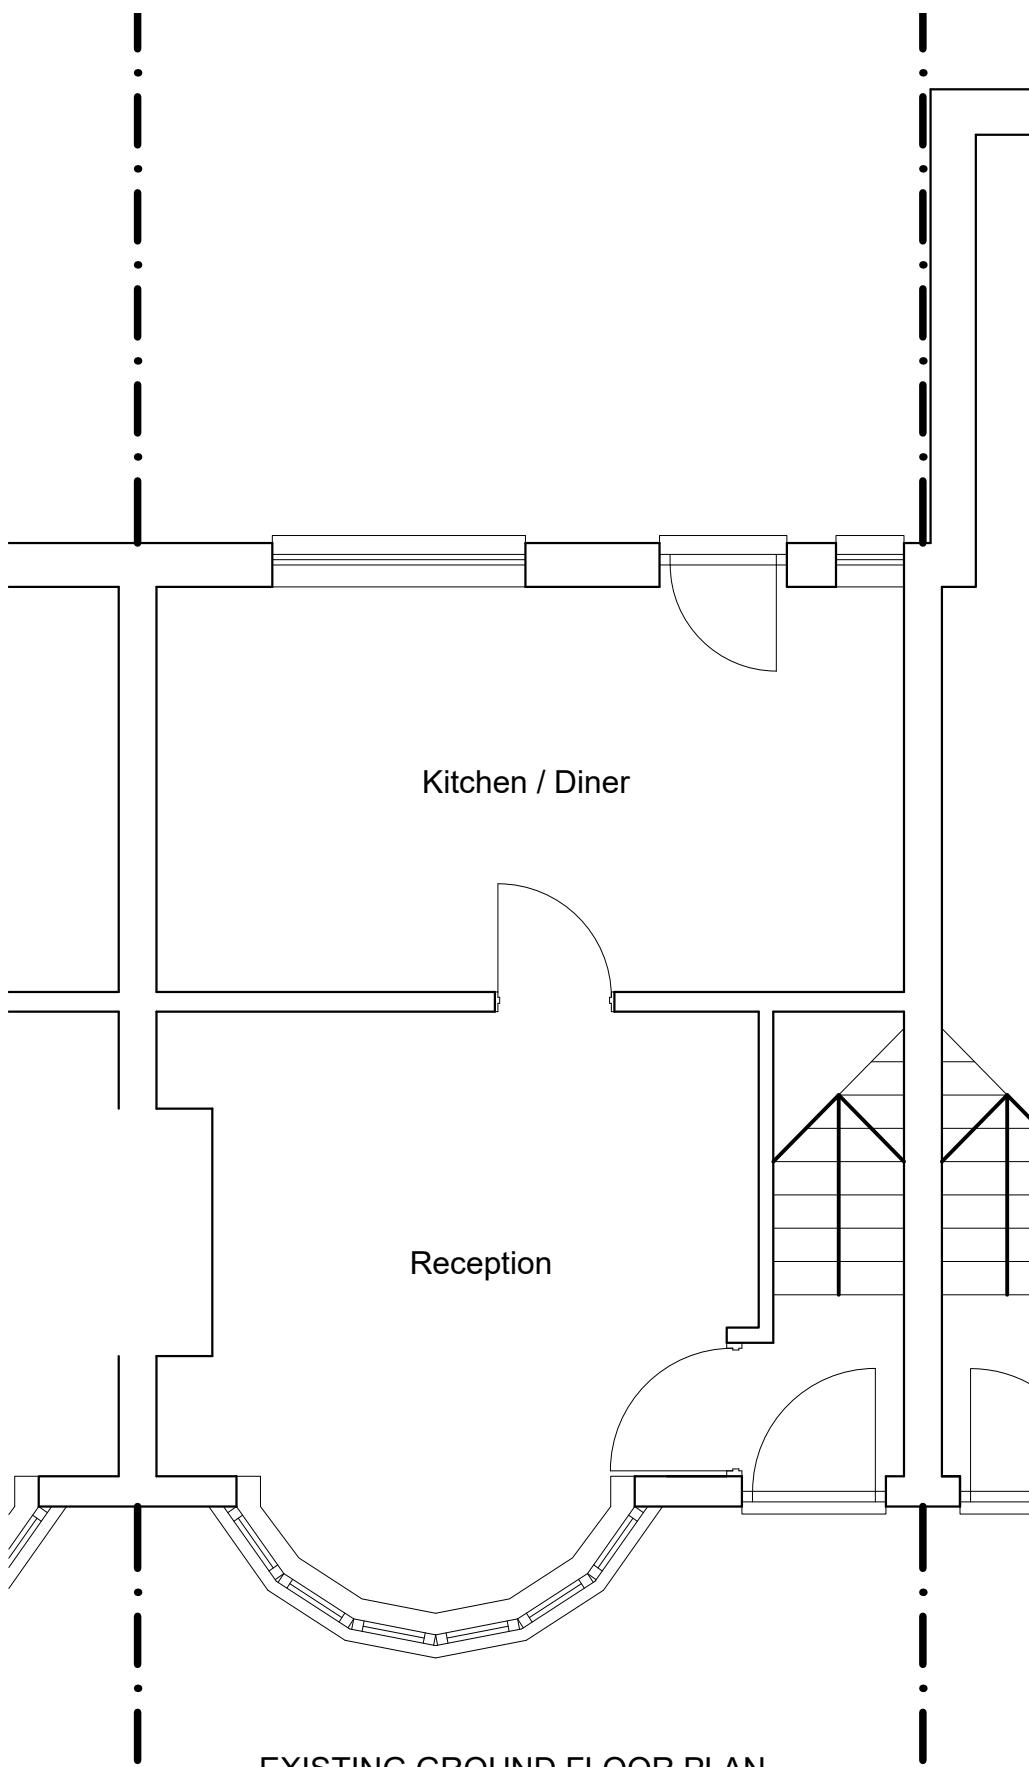

EXISTING GROUND FLOOR PLAN

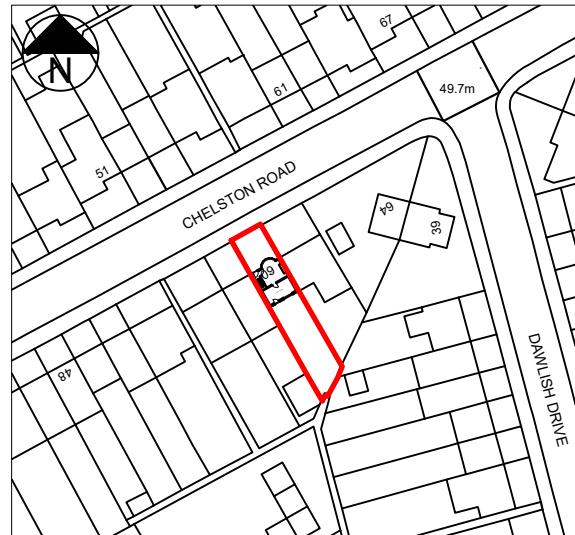

LOCATION PLAN (1:1250)



BLOCK PLAN (1:500)

T R Harris Design & Surveying Services
559 Rayners lane, Pinner, Middlesex HA5 5HP
www.trharrisdesign.co.uk Tel: 020 8868 5048


PROJECT

60 Chelston Road
RUISLIP
HA4 9SB


TITLE

Existing Plans & Elevations

SCALE	1:50 & 1:100 @ A3	DRAWING NO.
DATE	January 2024	24/60CR/01

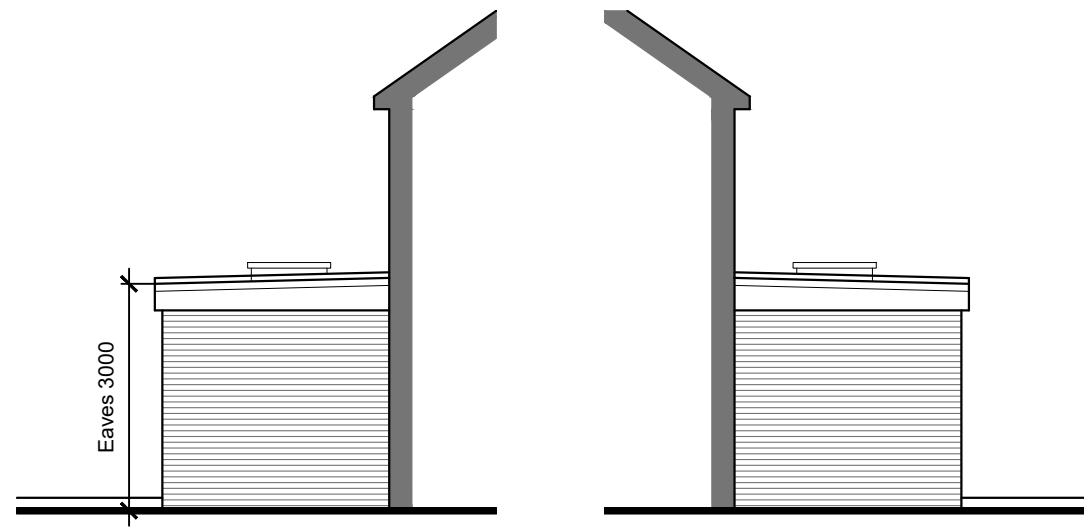


PROPOSED SIDE (EAST) ELEVATION PROPOSED SIDE (WEST) ELEVATION

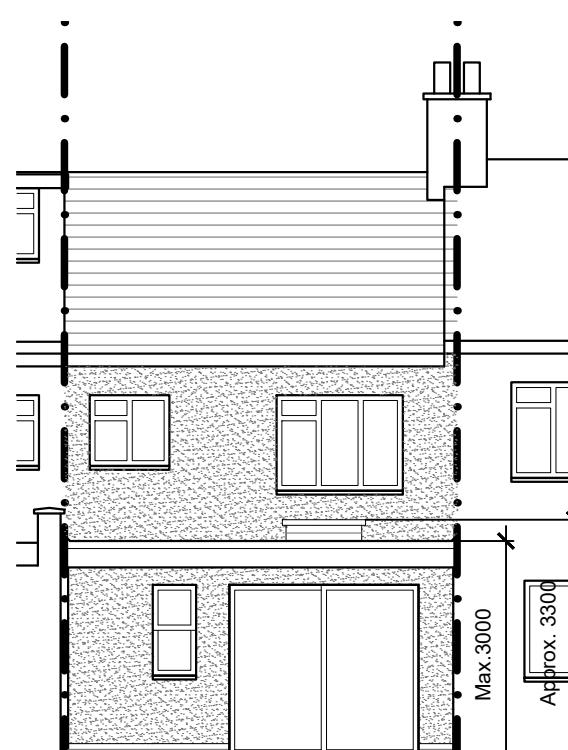


PROPOSED REAR (SOUTH) ELEVATION

0
SCALE BAR 1:50

0 5 10
SCALE BAR 1:100

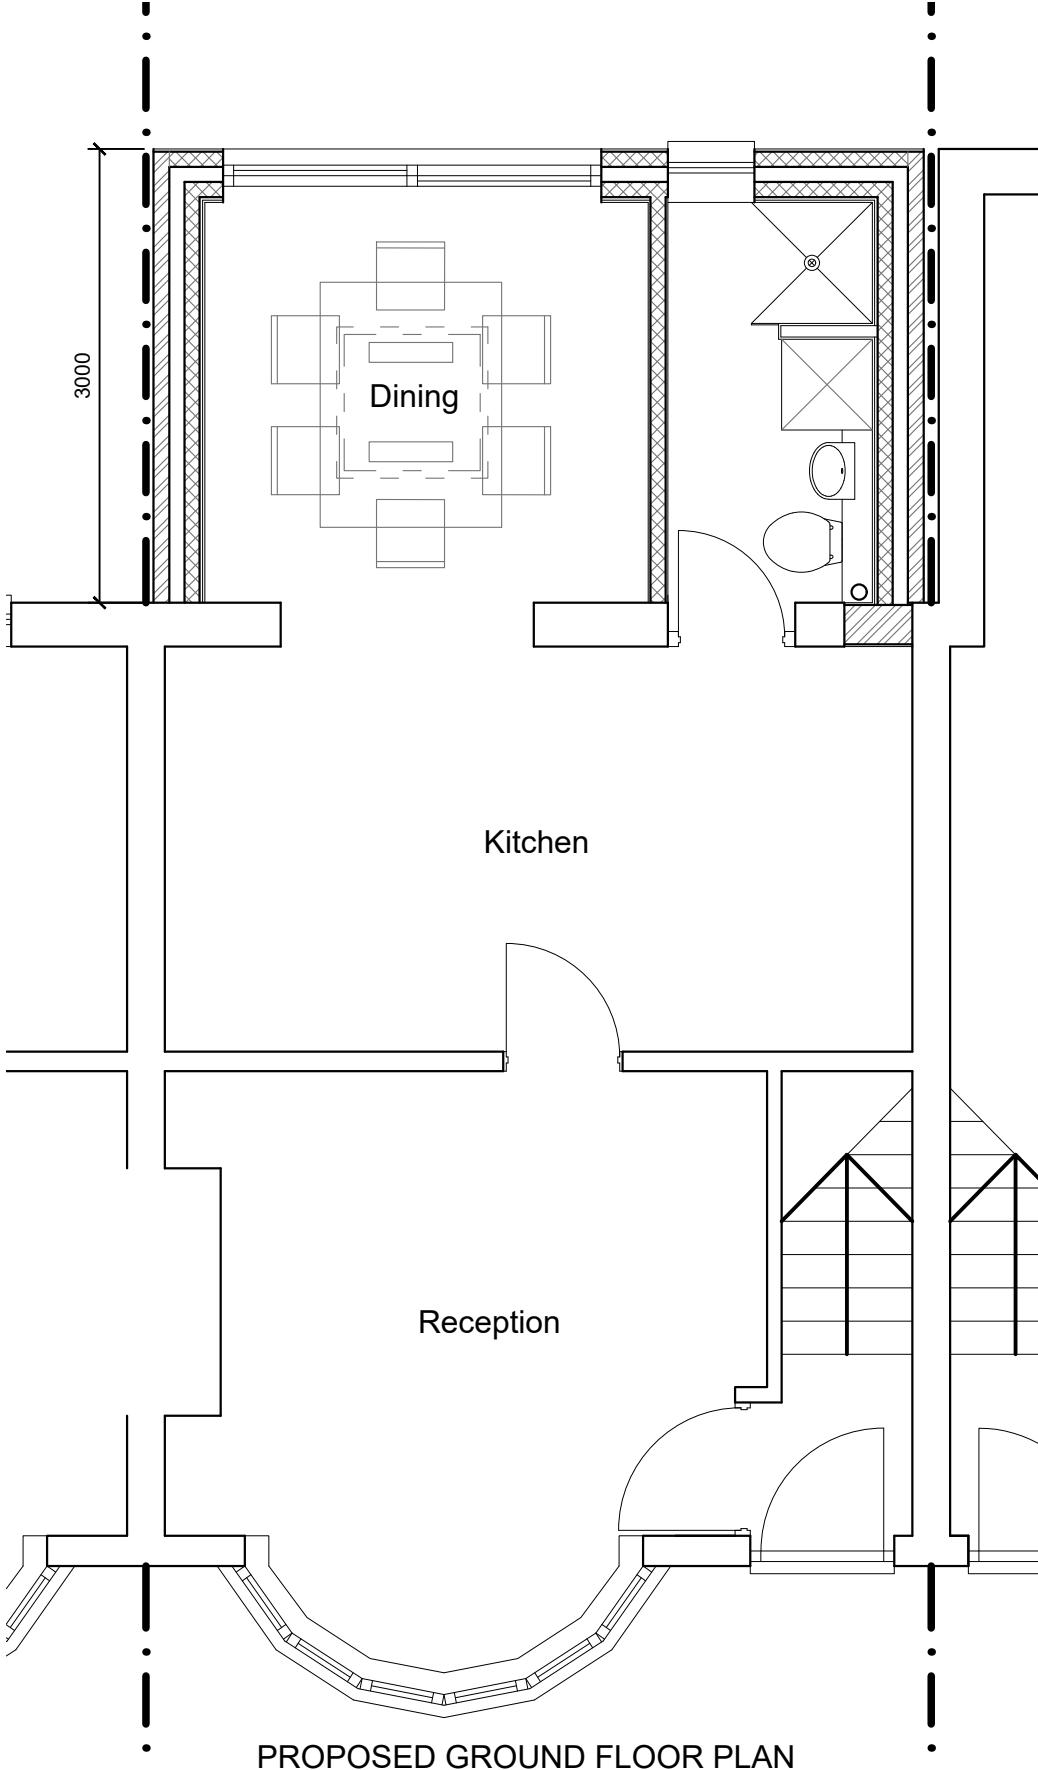

PROPOSED GROUND FLOOR PLAN

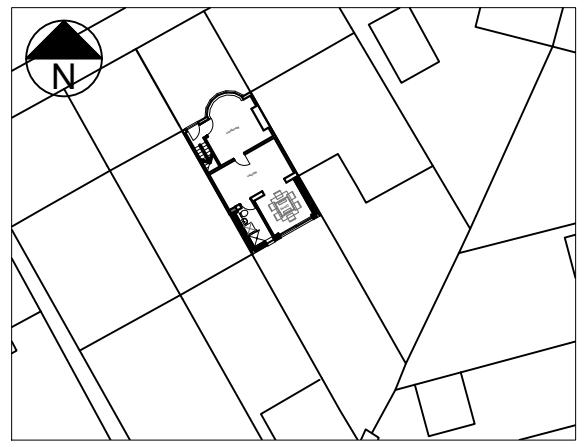

BLOCK PLAN (1:500)

T R Harris Design & Surveying Services
559 Rayners lane, Pinner, Middlesex HA5 5HP
www.trharrisdesign.co.uk Tel: 020 8868 5048

PROJECT

60 Chelston Road
RUISLIP
HA4 9SB

TITLE

Proposed Plans & Elevations

SCALE 1:50 & 1:100 @ A3	DRAWING NO.
DATE January 2024	24/60CR/02