



Existing  
Side Elevation




Existing  
Front Elevation




Existing  
Rear Elevation

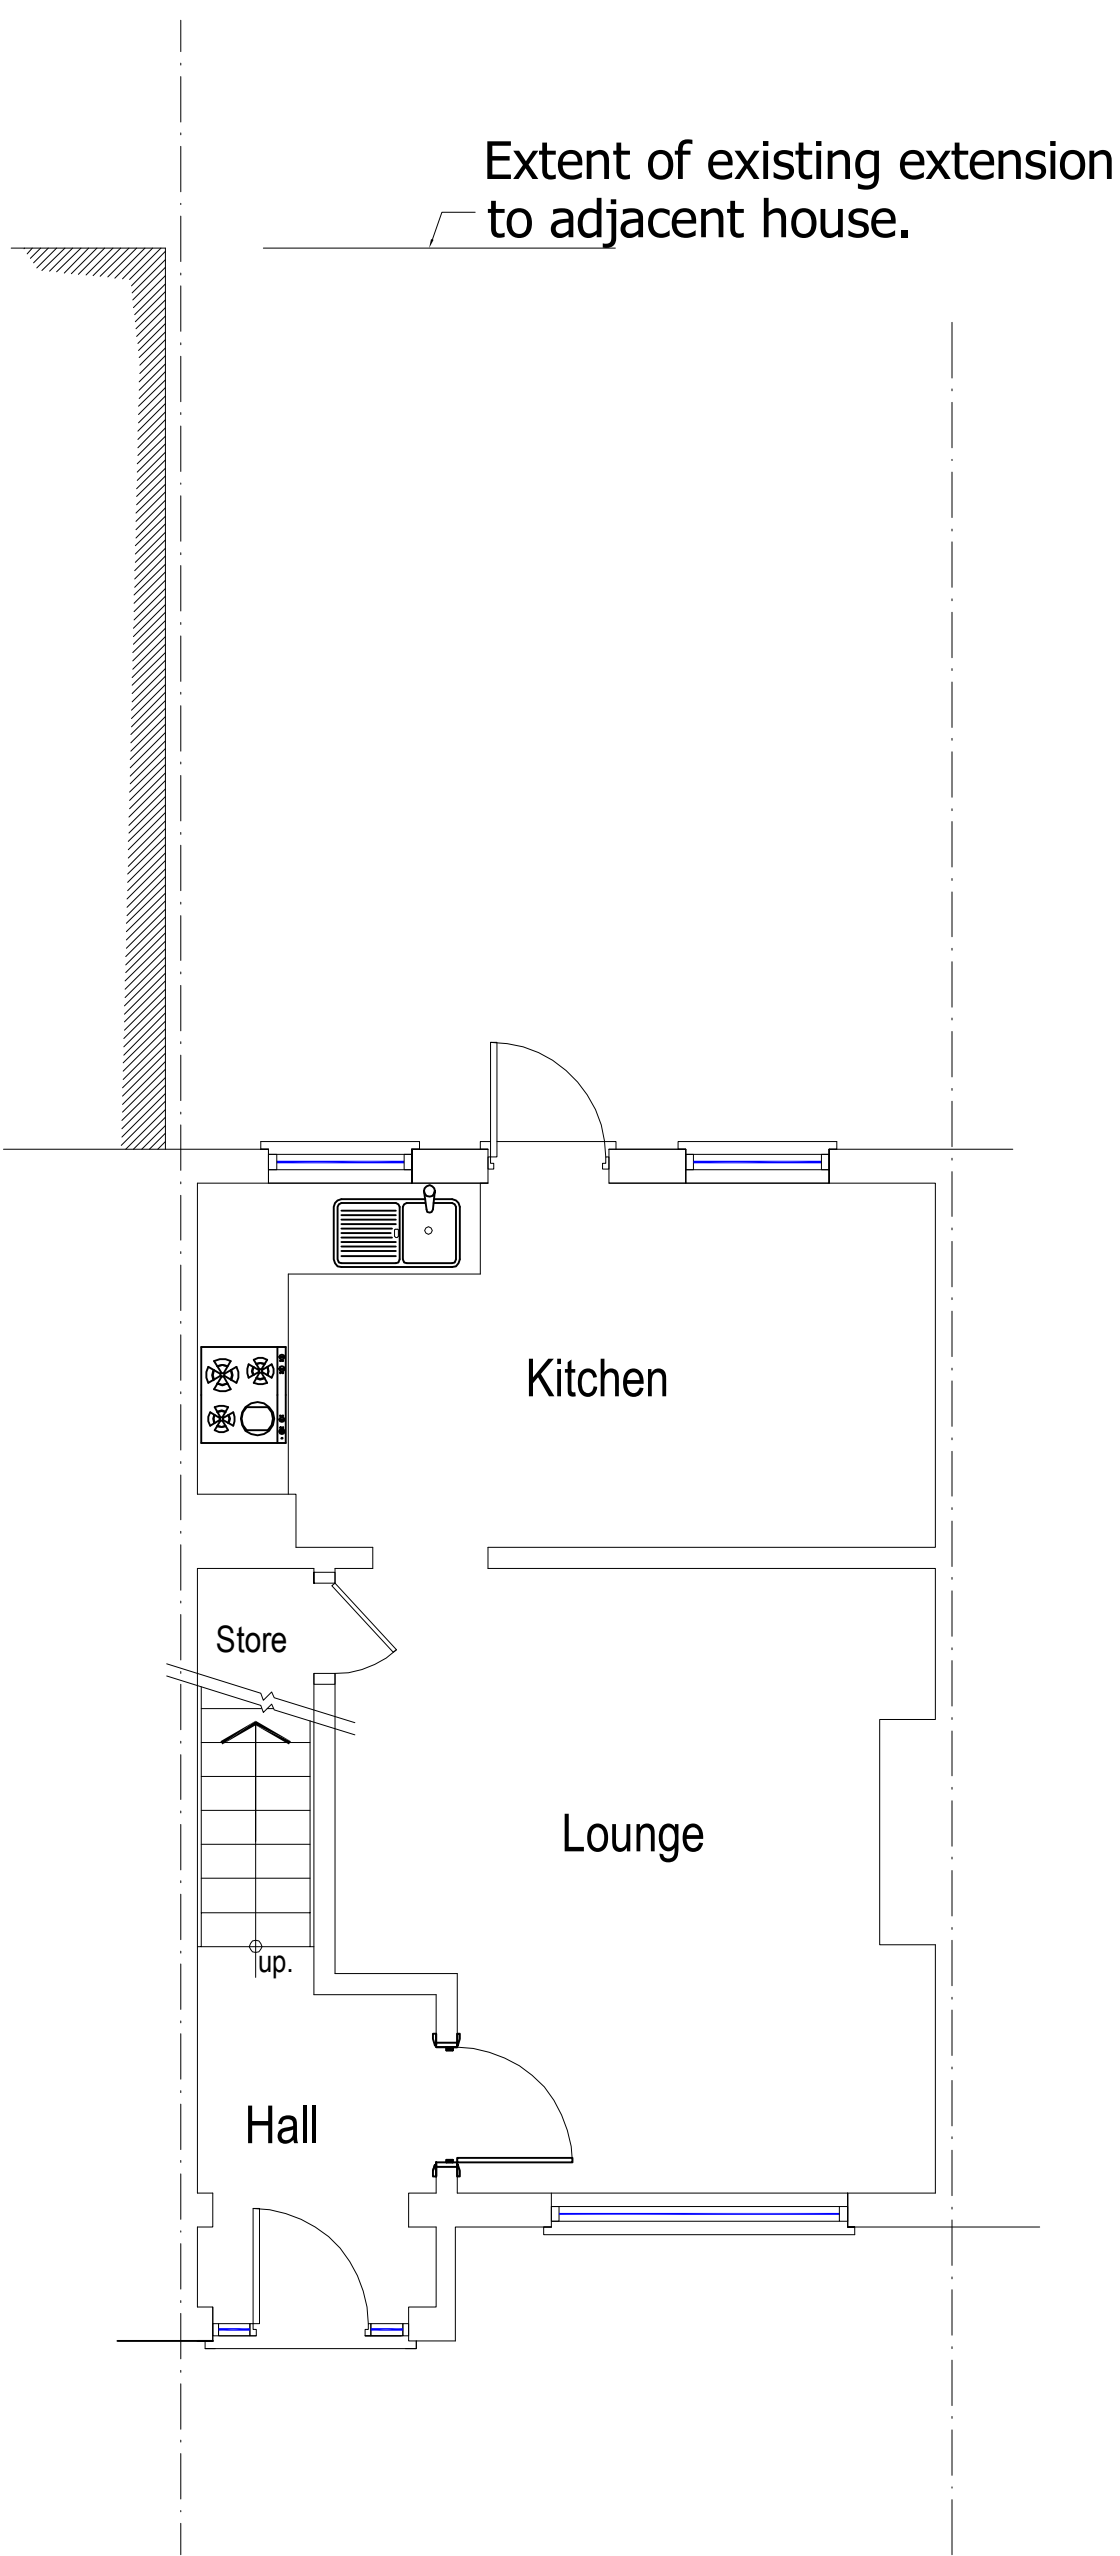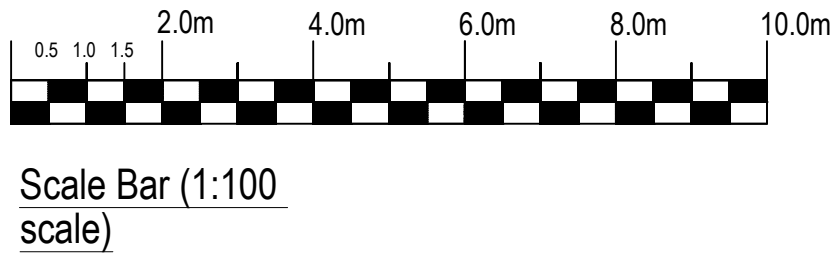

Existing  
Ground Floor Plan

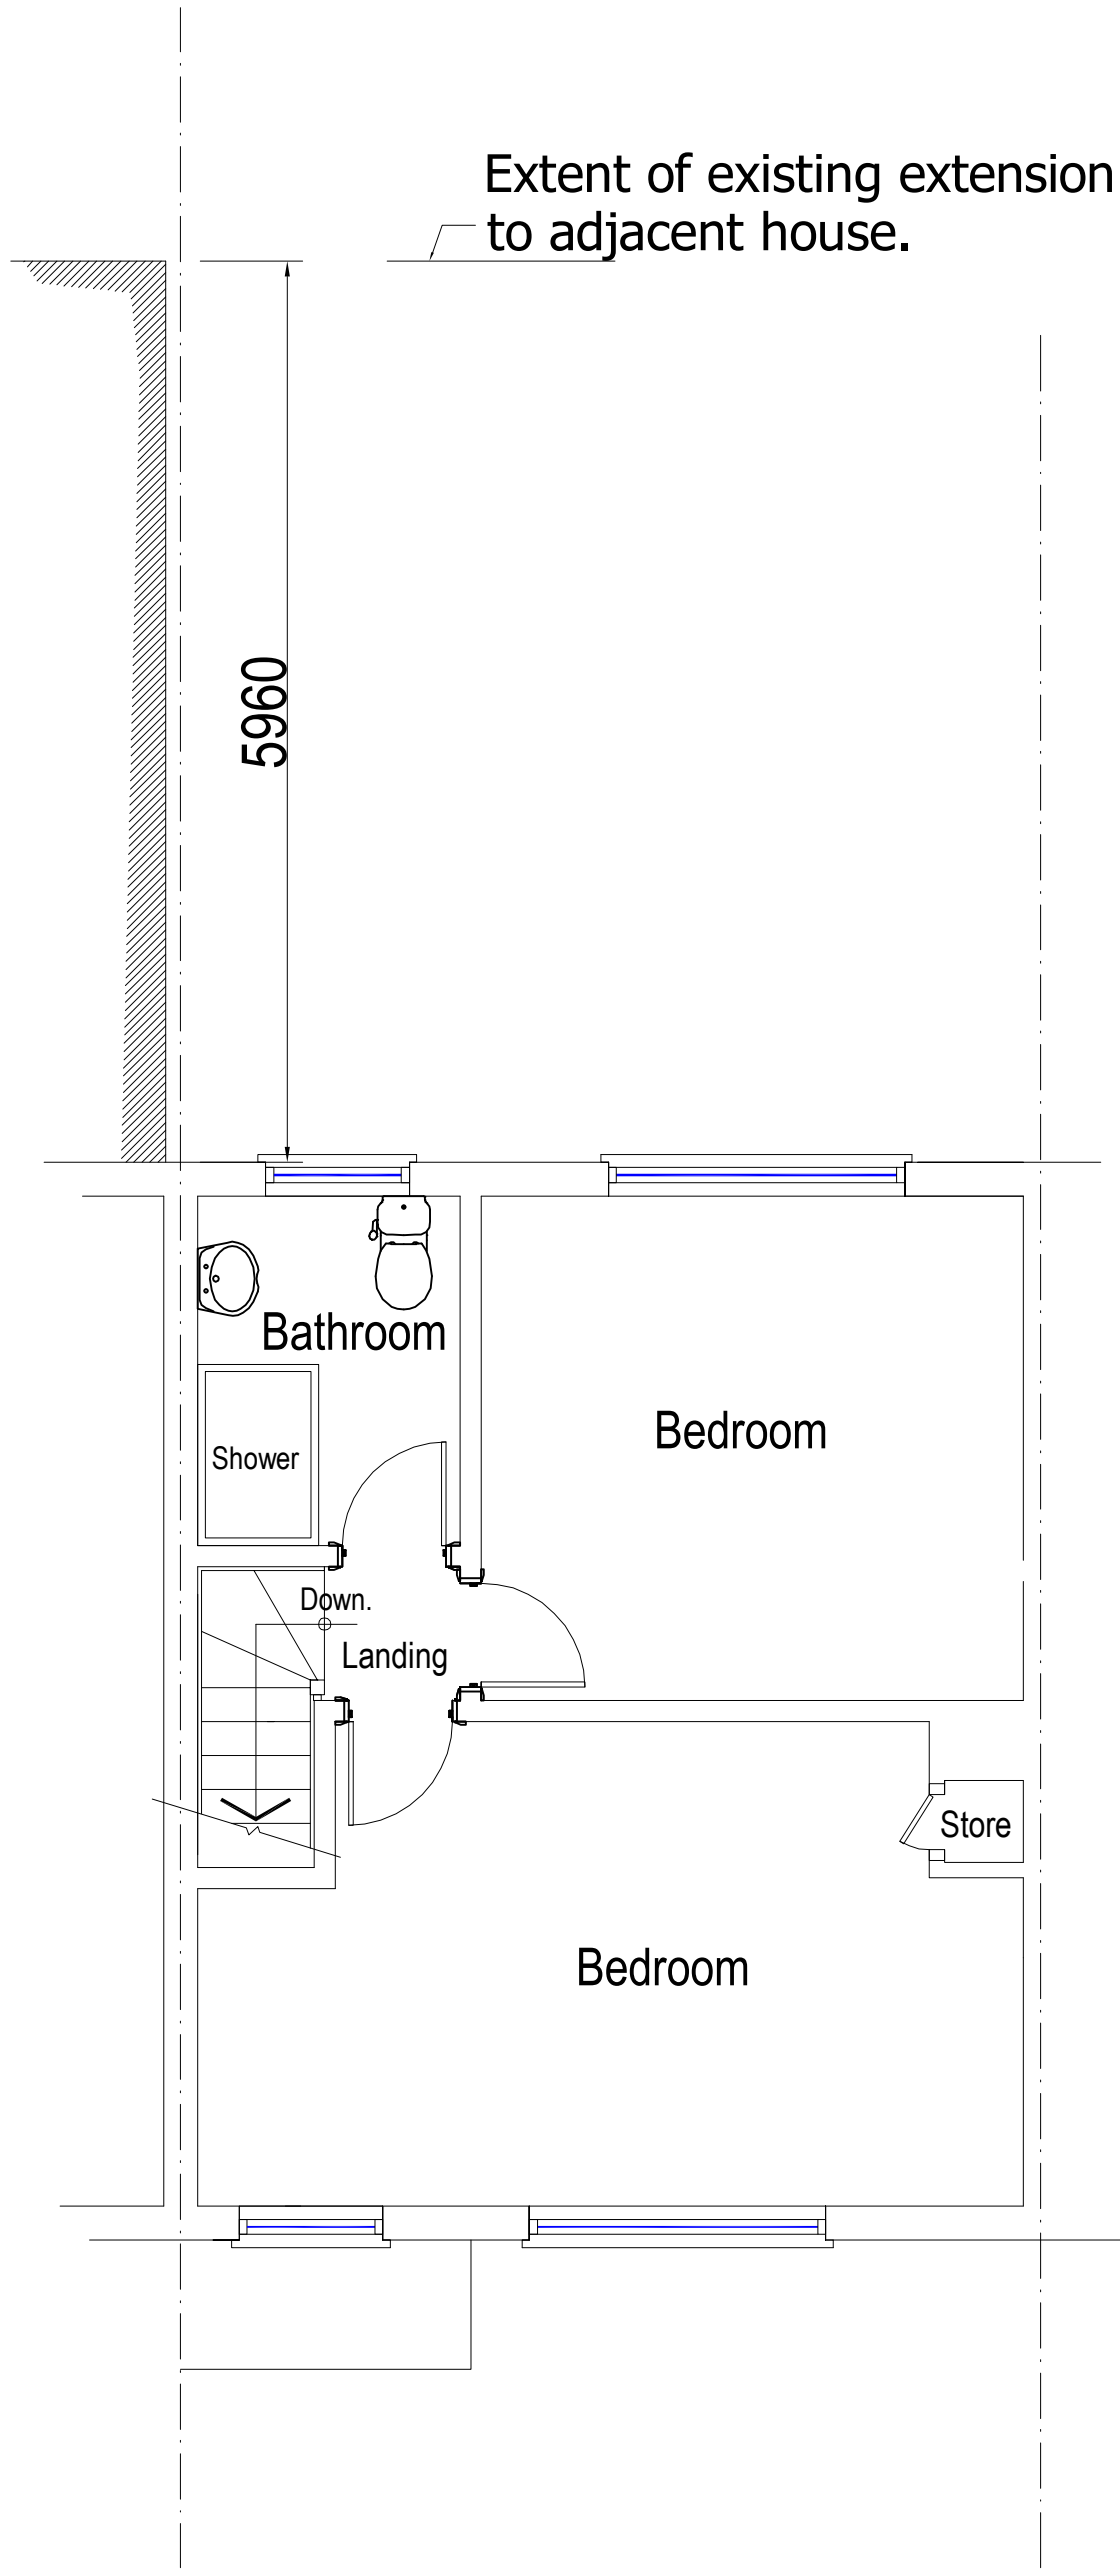

Existing  
First Floor Plan

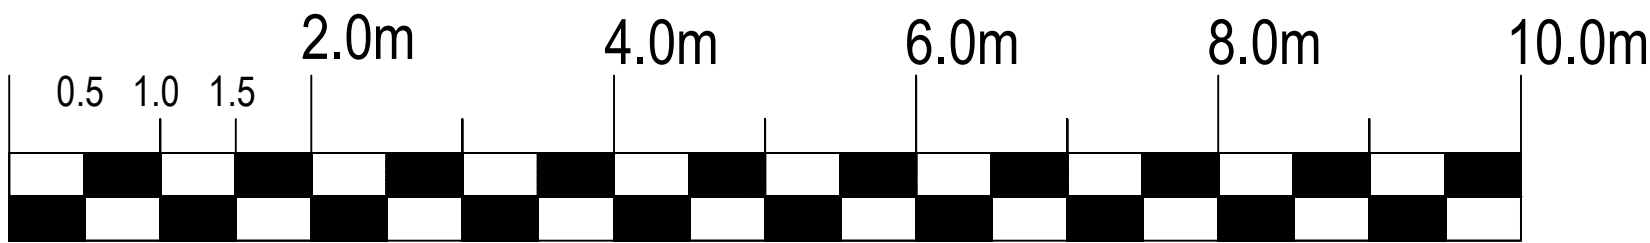

Scale Bar (1:50 scale)

**Notes:**  
Do not scale this drawing.  
Copyright of this drawing belongs to MJD Architecture Limited.  
  
No copying is permitted without the written consent of the company.  
Contractor to inform MJD Architecture Limited of any discrepancies found on this drawing and obtain written consent for any subsequent variation.  
  
No responsibility is accepted by MJD Architecture for any consequences arising from unintentional mistakes on this drawing.  
  
MJD Architecture Limited accepts no responsibility for the structural integrity or stability of the building. Please refer to structural engineer's drawings and calculations for all structural design.

Revision	Date	Description
<b>m. j. d. architecture</b> 255, 256, 257, 1000		
Name Bhupinder		
Site 58 Chaucer Avenue UB4 0AR		
Title Existing Plans and Elevations		
Scale 1:50, 1:100 on A1 paper	Date Dec. 2023	
Dwg.No. 2012.A1.PL01	Rev.	