


Proposed Left
Side Elevation

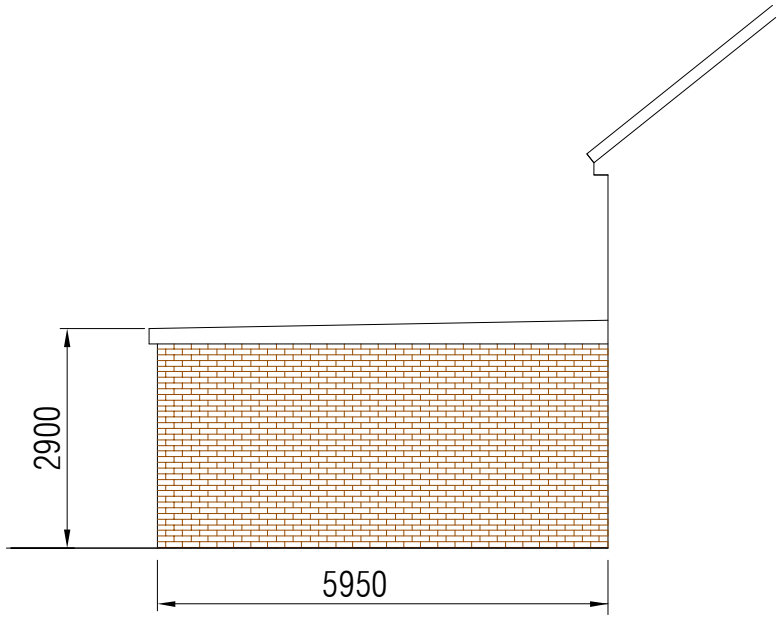



Existing
Front Elevation
(No change
proposed)




Proposed Right
Side Elevation



Proposed
Rear Elevation

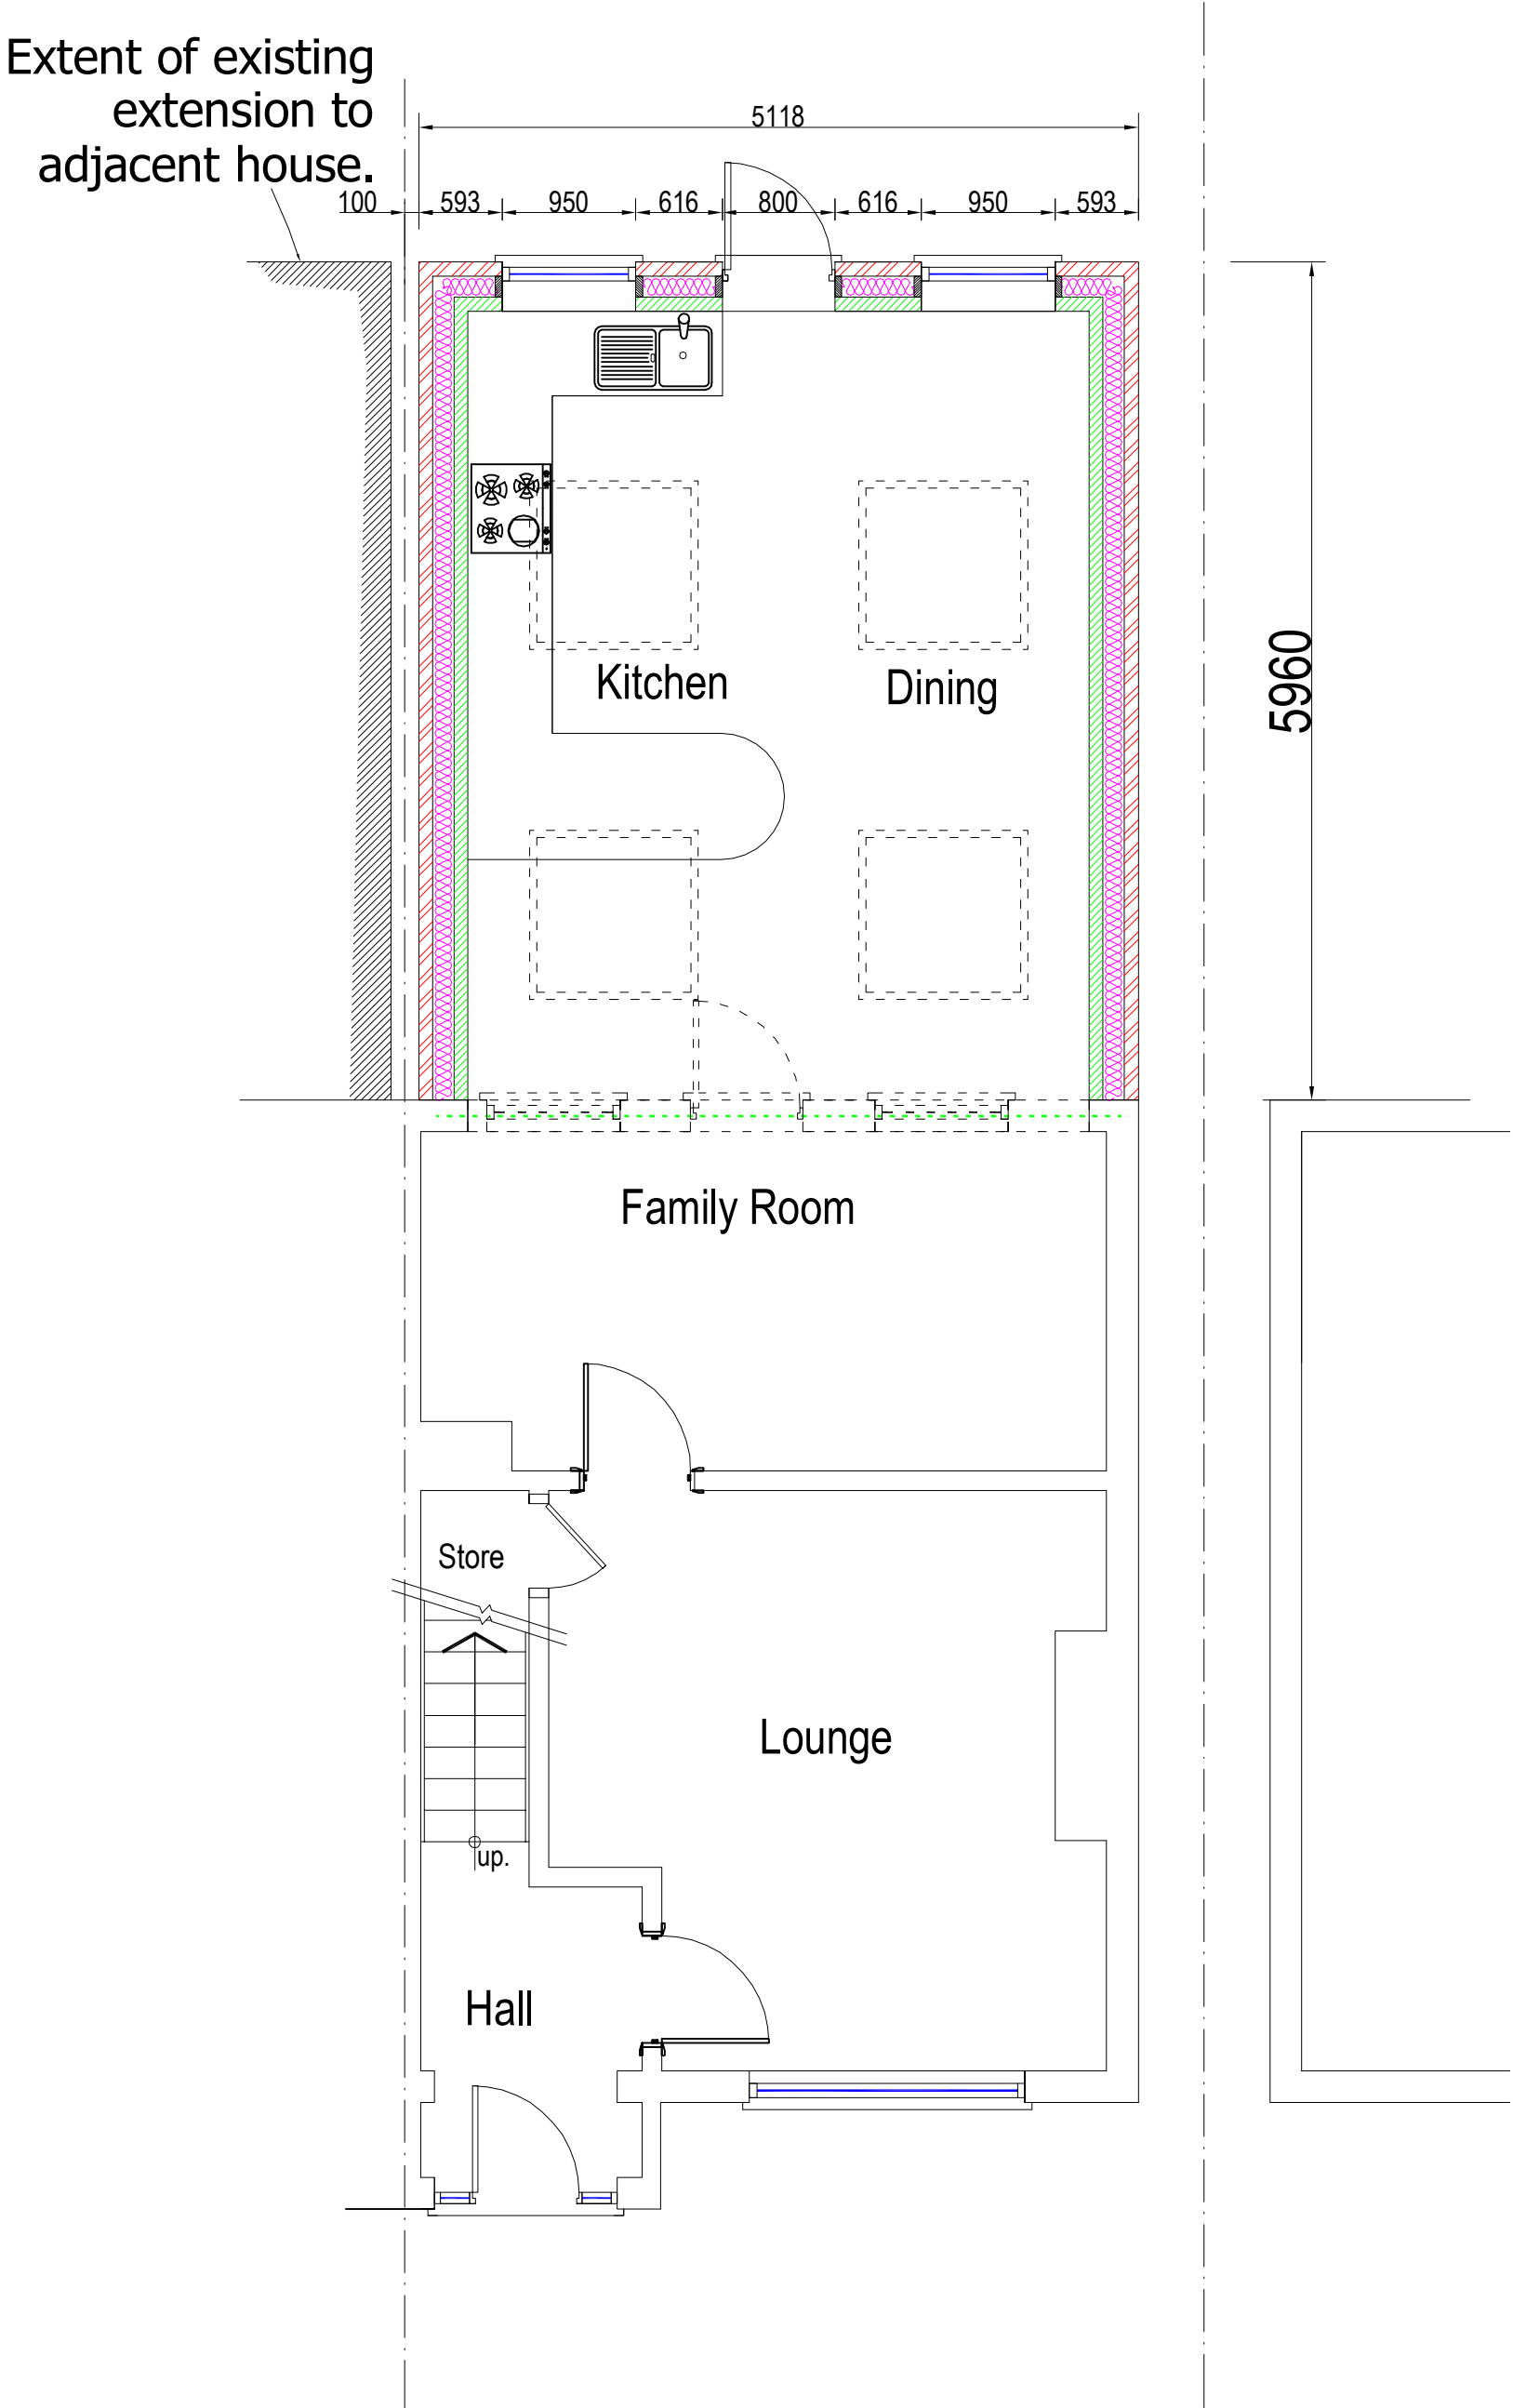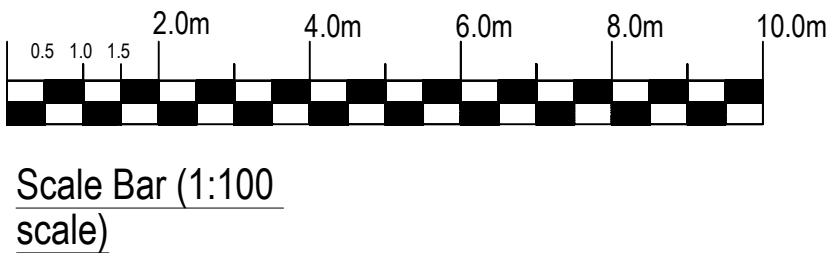

Proposed
Ground Floor Plan

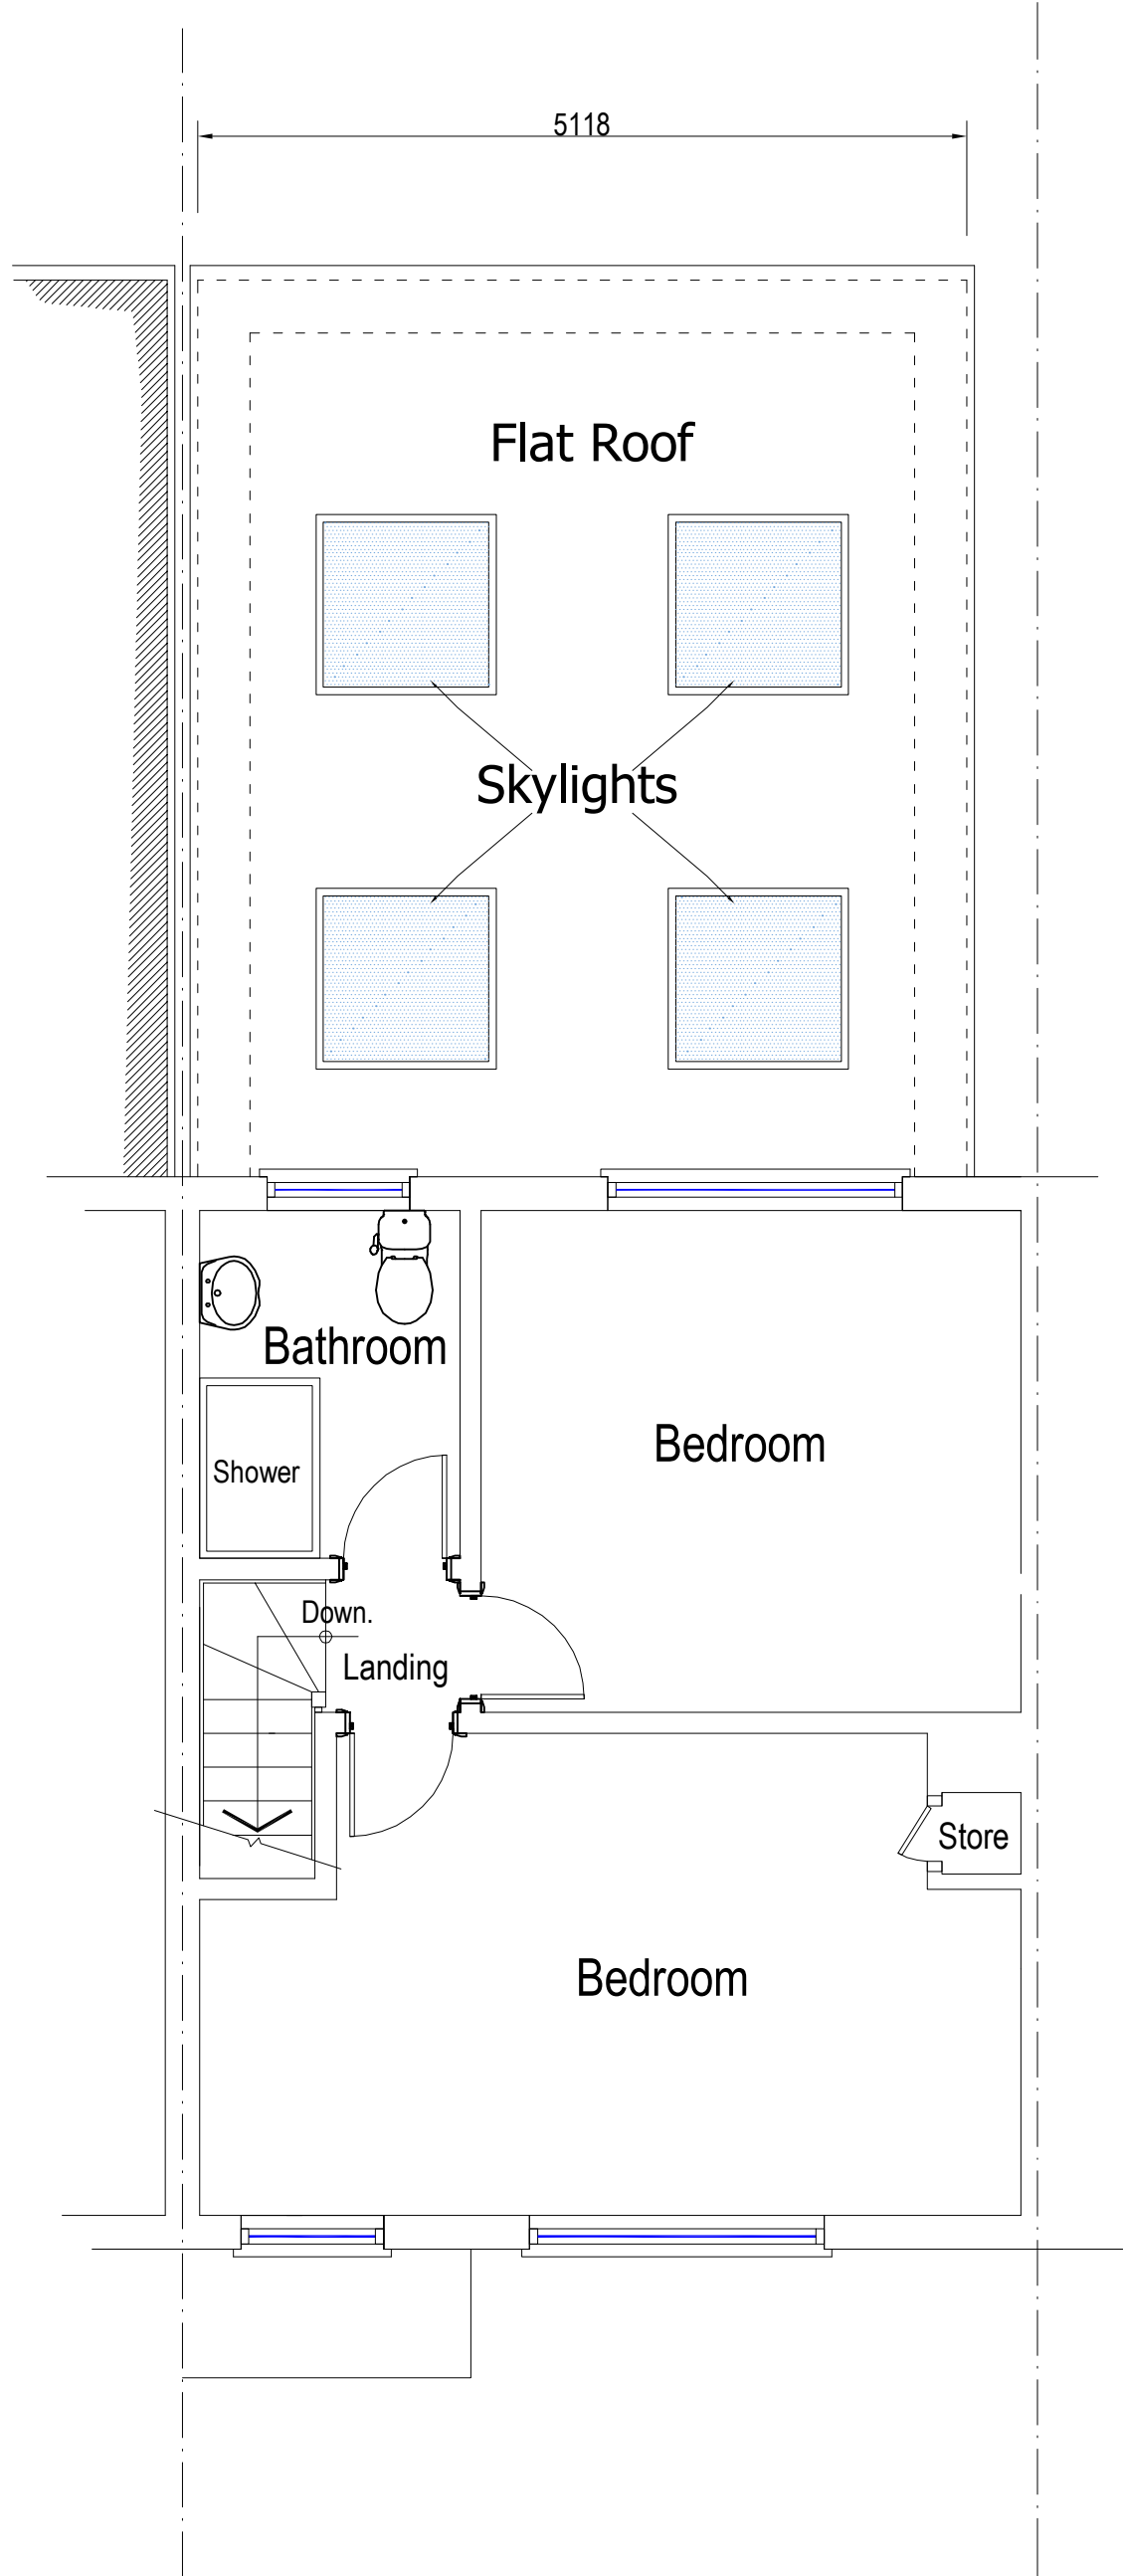

Proposed
First Floor Plan


Notes:
Do not scale this drawing.
Copyright of this drawing
belongs to MJD Architecture Limited.

No copying is permitted
without the written consent
of the company.

Contractor to inform MJD Architecture Limited
of any discrepancies found on this
drawing and obtain written consent for
any subsequent variation.

No responsibility is accepted by
MJD Architecture for any consequences
arising from unintentional mistakes
on this drawing.

MJD Architecture Limited accepts no responsibility
for the structural integrity or stability of the building.
Please refer to structural engineer's drawings
and calculations for all structural design.

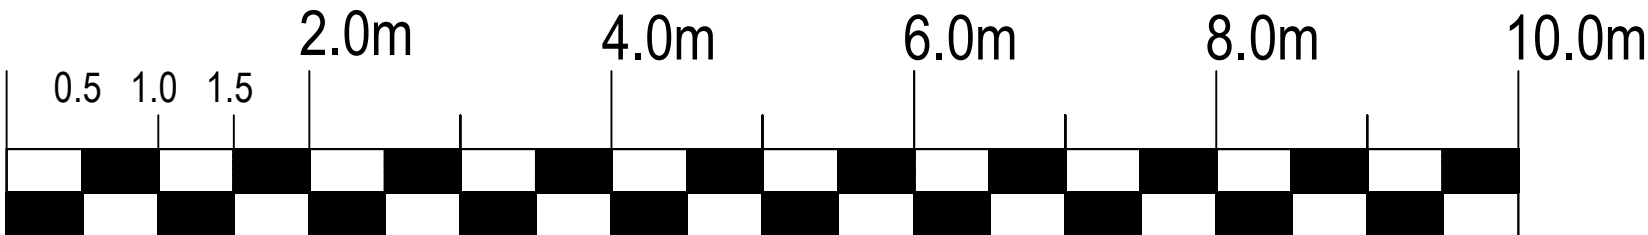

Scale Bar (1:50 scale)

Revision	Date	Description
m.j.d.architecture <i>DESIGN WITH FLAIR</i> 2A Allerton Park, Southall Middlesex UB8 3QT Tel: 020 8571 5587 Fax: 020 8571 5766		
Name Bhupinder		
Site 58 Chaucer Avenue UB4 0AR		
Title Proposed Plans and Elevations		
Scale 1:50, 1:100 on A1 paper	Date Dec. 2023	
Drawn by 2012.A1.PL02	Rev.	