




Existing
Front Elevation (1:100 scale)
(No change
proposed)




Existing
Rear Elevation
(1:100 scale)

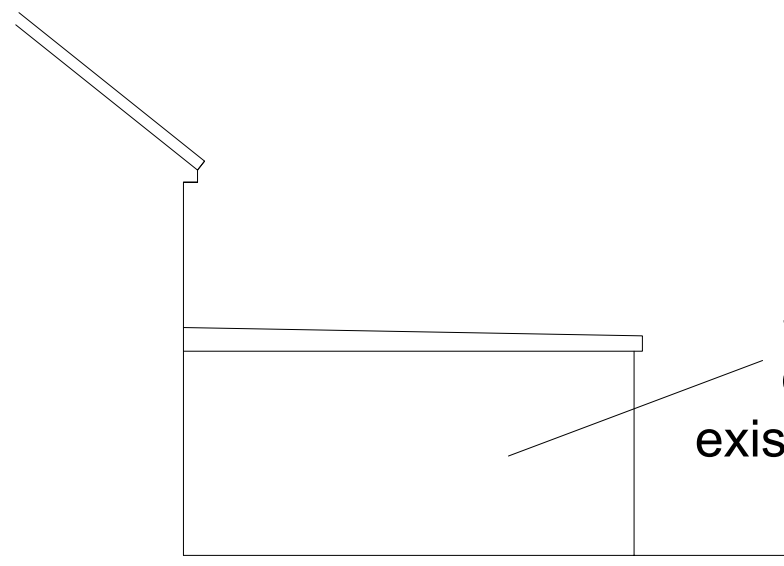

Existing Left
Side Elevation
(1:100 scale)


Side elevation
of neighbour's
existing extension

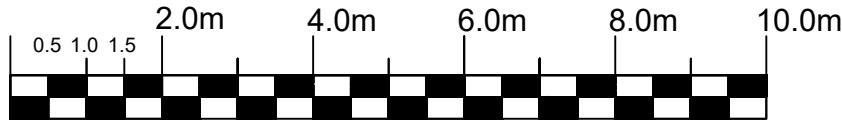


Scale Bar (1:100
scale)



Scale Bar (1:100
scale)

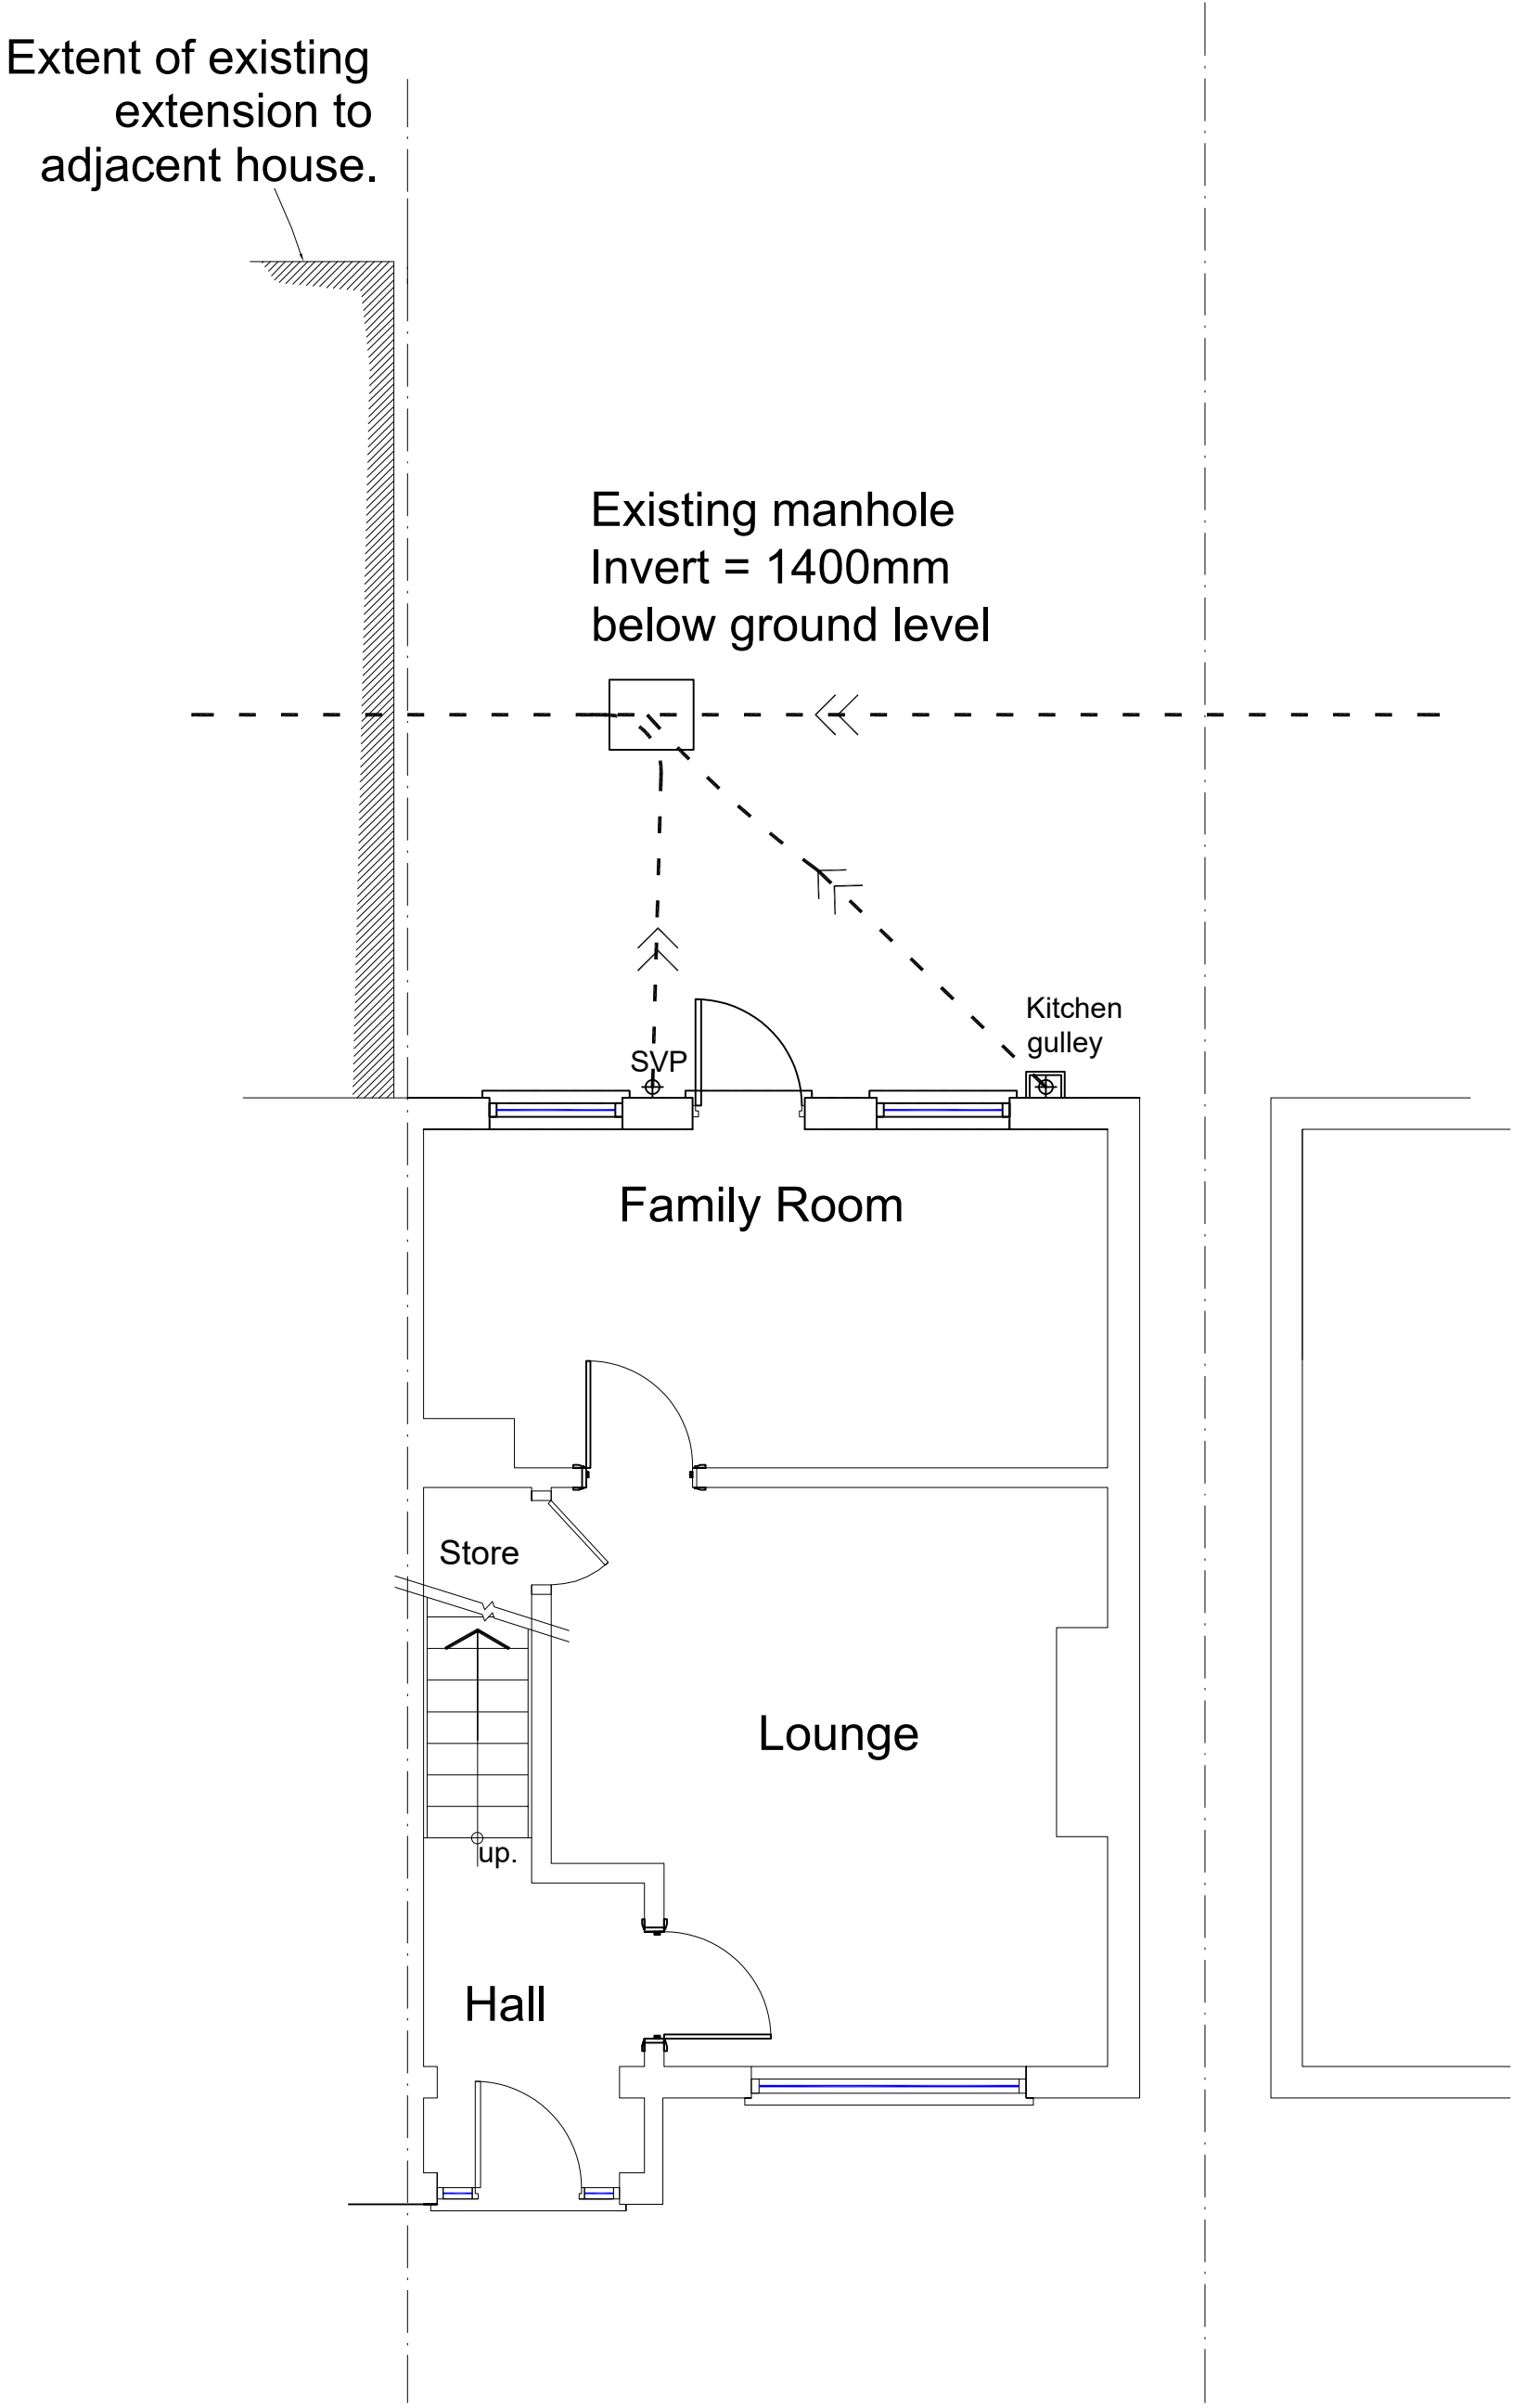

Existing
Ground Floor Plan
(1:50 scale)

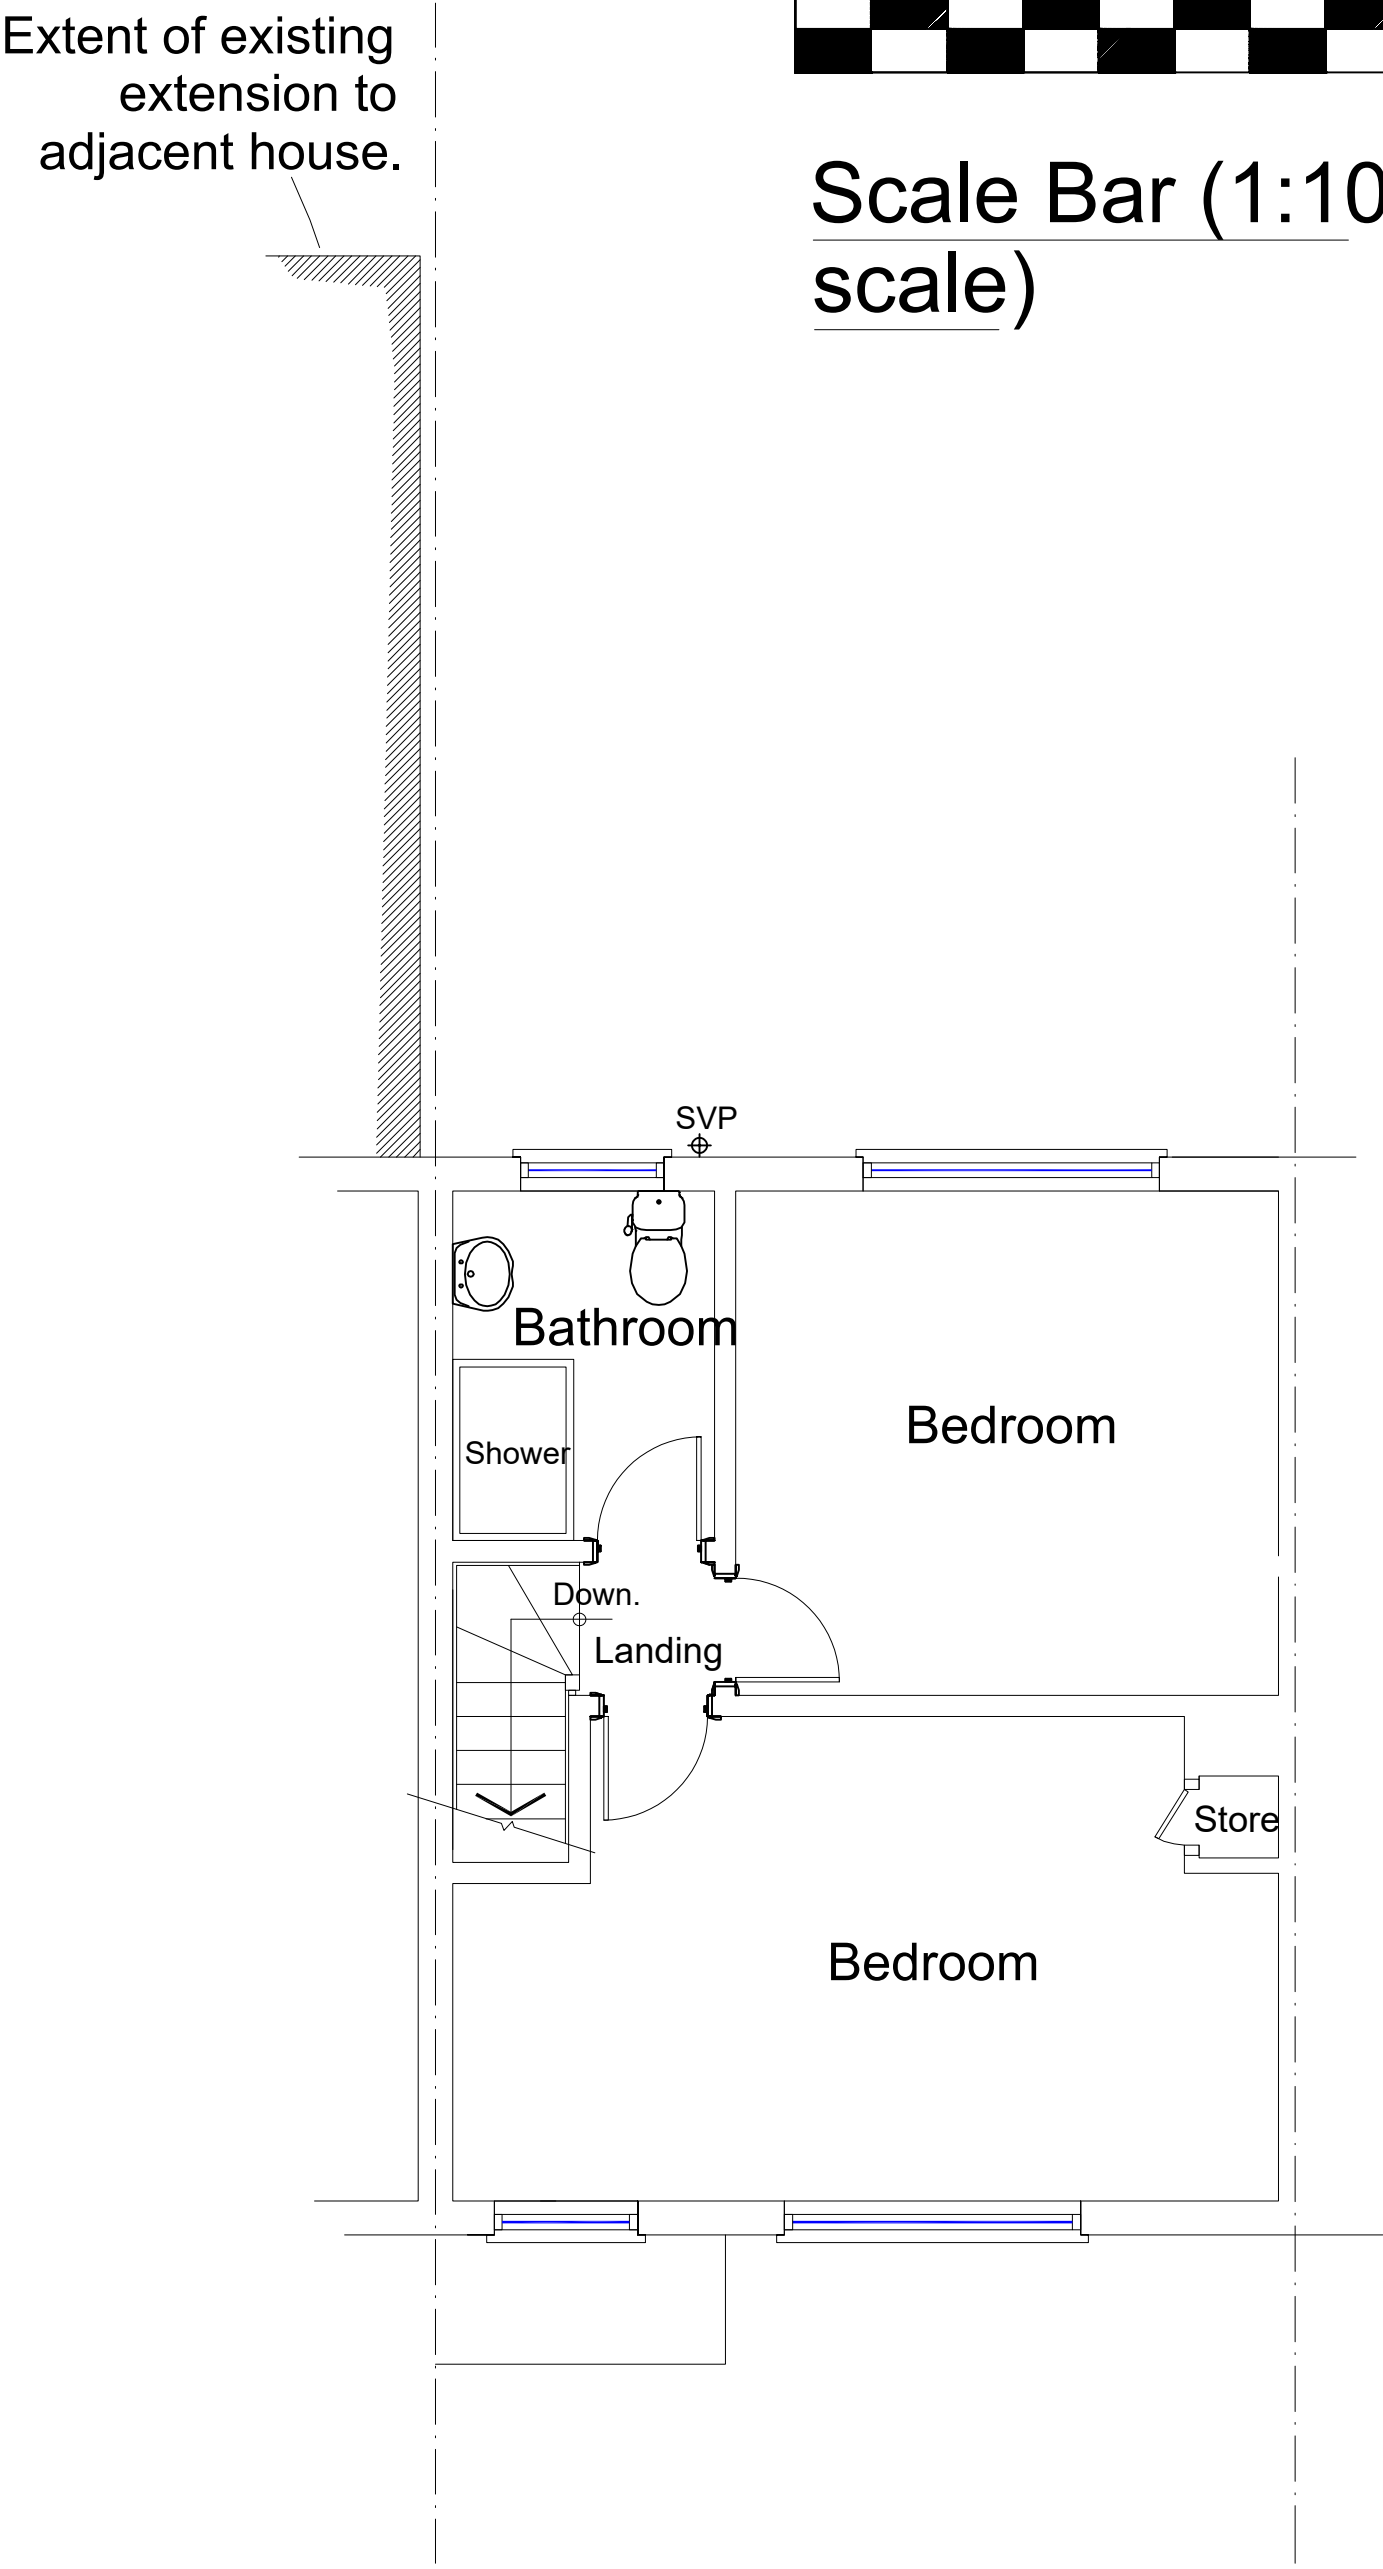

Existing
First Floor Plan
(1:50 scale)

Notes:
Do not scale this drawing.
Copyright of this drawing
belongs to MJD Architecture Limited.

No copying is permitted
without the written consent
of the company.

Contractor to inform MJD Architecture Limited
of any discrepancies found on this
drawing and obtain written consent for
any subsequent variation.

No responsibility is accepted by
MJD Architecture for any consequences
arising from unintentional mistakes
on this drawing.

MJD Architecture Limited accepts no responsibility
for the structural integrity or stability of the building.
Please refer to structural engineer's drawings
and calculations for all structural design.

Revision	Date	Description
m.j.d.architecture DESIGN WITH FLAIR 2A Alleyn Park Southall Middlesex UB2 5QT Tel: 02085713987 Fax: 02085742766		
Name Bhupinder		
Site 58 Chaucer Avenue UB4 0AR		
Title Existing Plans and Elevations		
Scale 1:50, 1:100 on A1 paper		Date Dec. 2023
Orig. No. 2012.A1.PL01	Rev. A	