


EXISTING FIRST
FLOOR PLAN

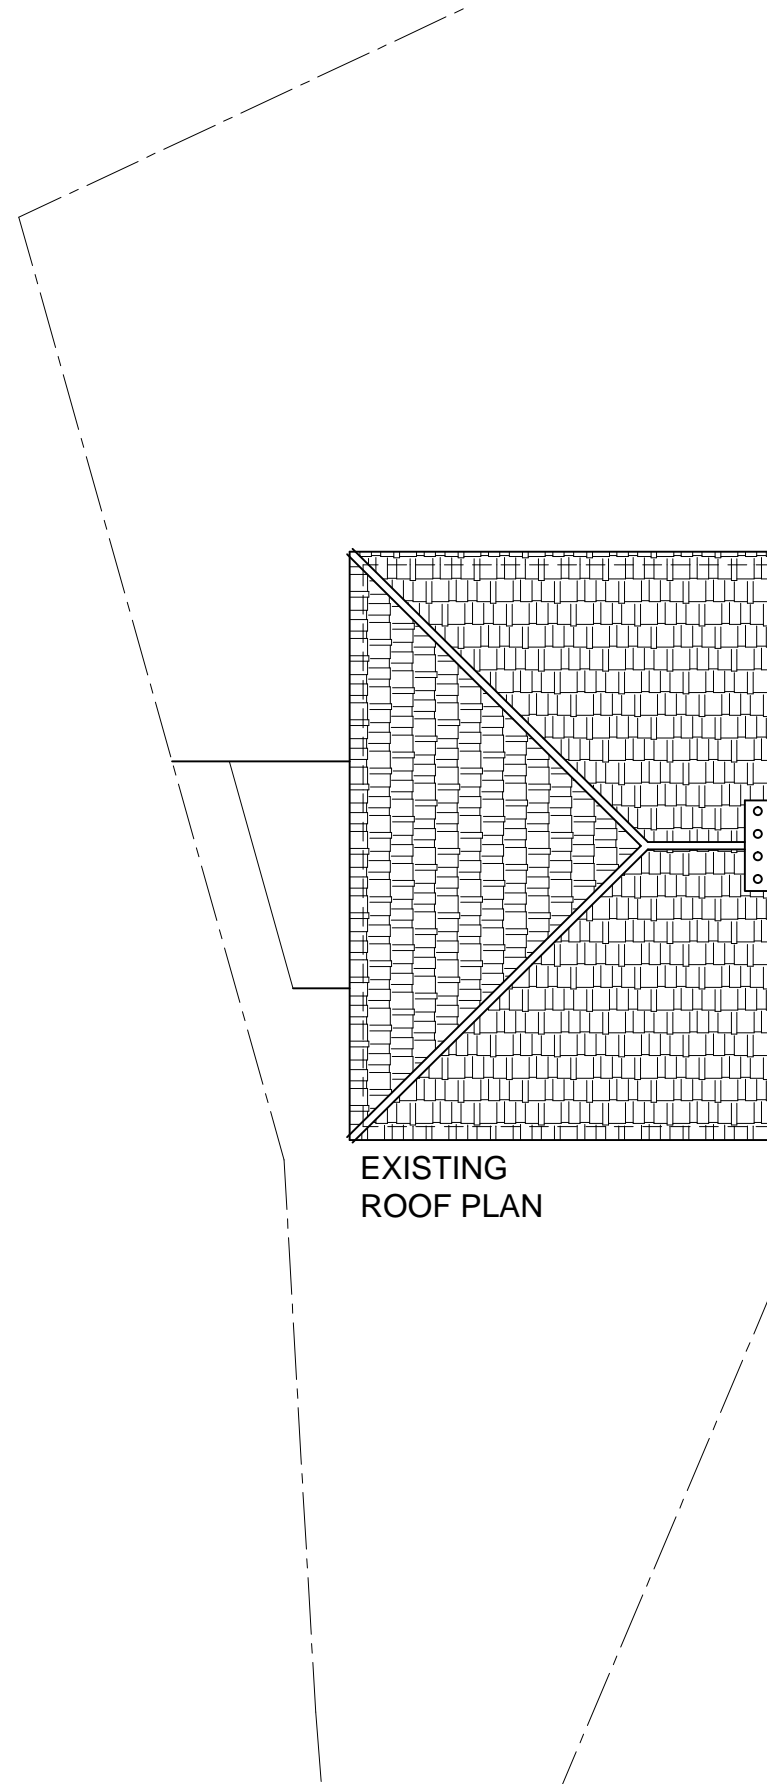

EXISTING
ROOF PLAN

CLIENT:
ADDRESS:
35 DICKENS AVENUE UXBRIDGE UB8 3DL

Notes:
PLEASE NOTE THAT BEFORE BUILDING WORKS COMMENCES IT IS THE RESPONSIBILITY OF THE BUILDER OR OWNER TO SERVE PARTY WALL NOTICES TO ALL NEIGHBOURS. NO CONSTRUCTION WORK TO BE STARTED PRIOR TO COUNCIL'S APPROVAL. DRAWINGS TO BE READ IN CONJUNCTION WITH RELEVANT DRAWING AND SPECS. FIGURED DIMENSIONS ONLY. ANY DISCREPANCIES ARE TO BE POINTED TO THE COMPANY. THE COMPANY IS NOT LIABLE FOR ANY FAULTS NOT RAISED.

SCALE:
0 1 2 3 4 5
1:100 @ A3 (Meters)

DE-MAX LIMITED
Planning & Engineering consultants,

Sheet No:
01
Date:
JAN 2024