






PROPOSED FRONT ELEVATION
1:100

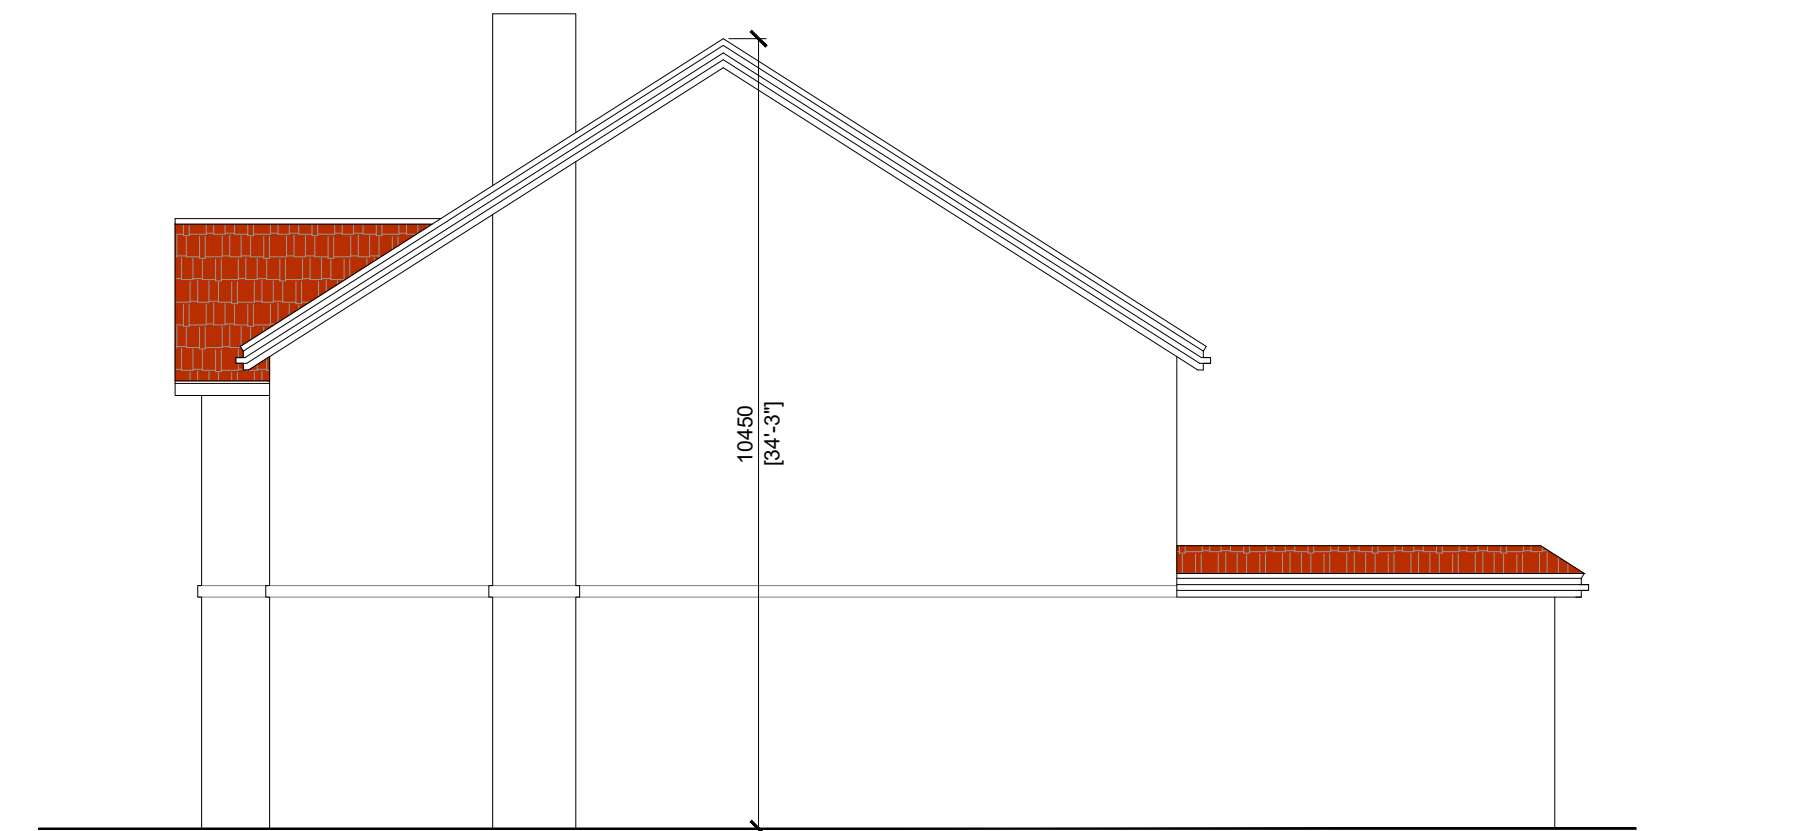

PROPOSED SIDE ELEVATION
1:100

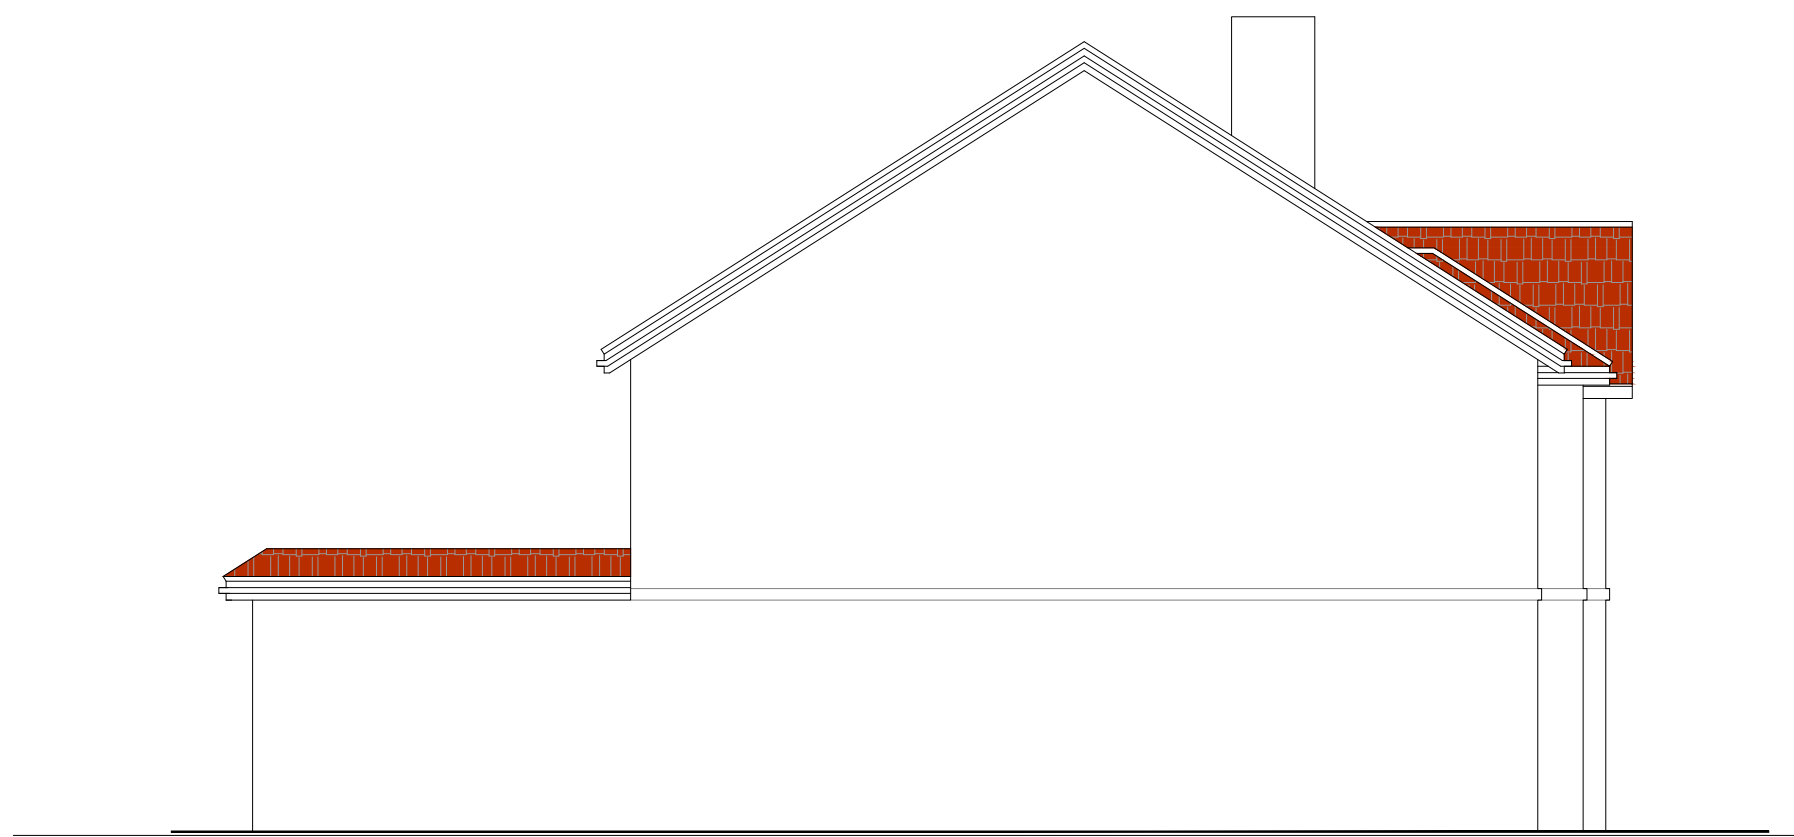

PROPOSED SIDE ELEVATION
1:100

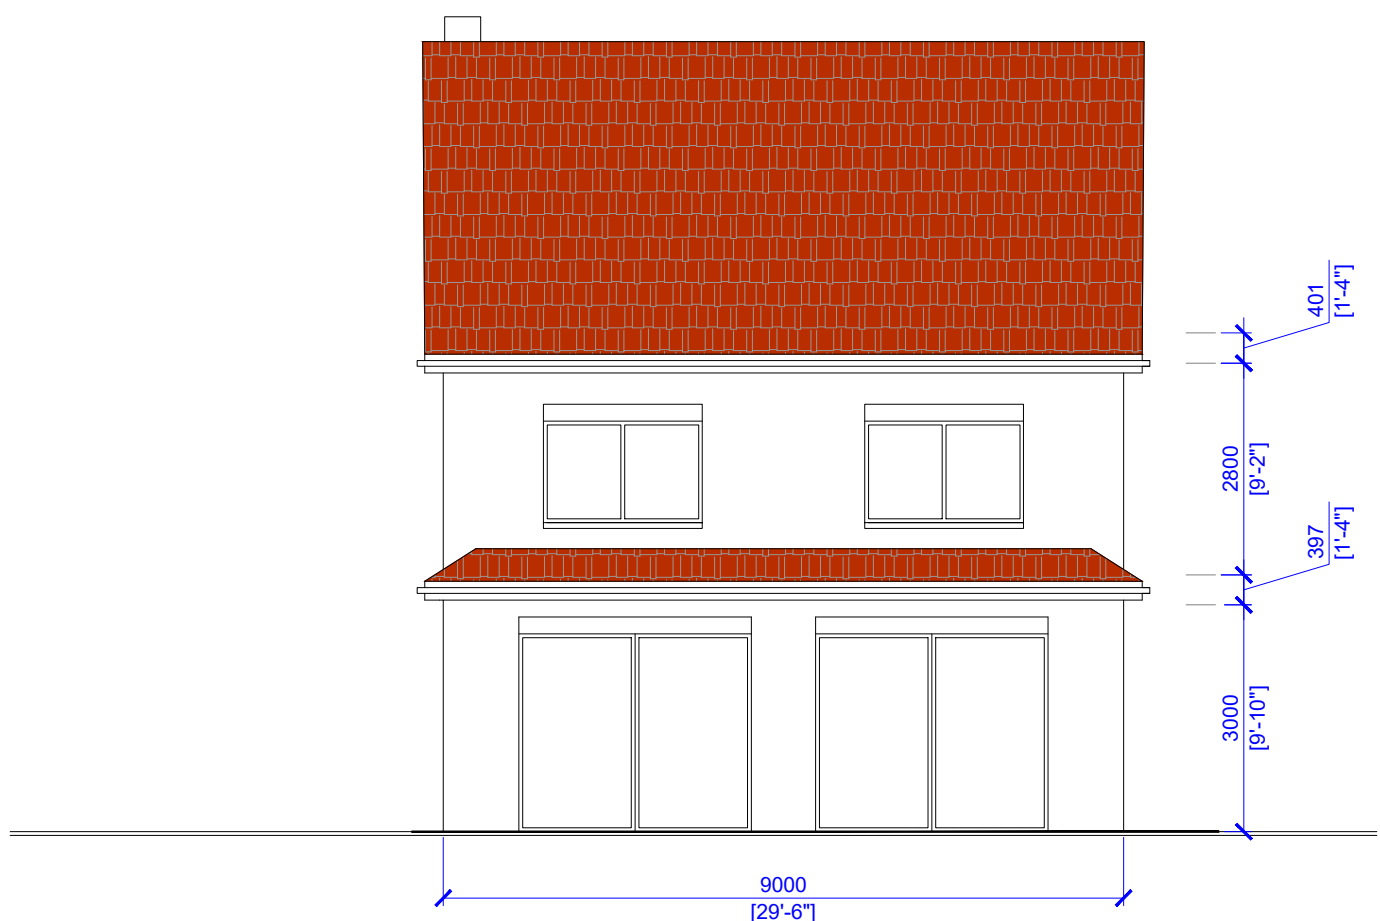

PROPOSED REAR ELEVATION
1:100

0 1m 2 3 4 5 6 7 8 9 10m
SCALE BAR 1:100

| REVISION | DRAWN BY | DATE |
|----------|----------|------|
| | | |
| | | |