



PROPOSED GROUND FLOOR PLAN
1:100

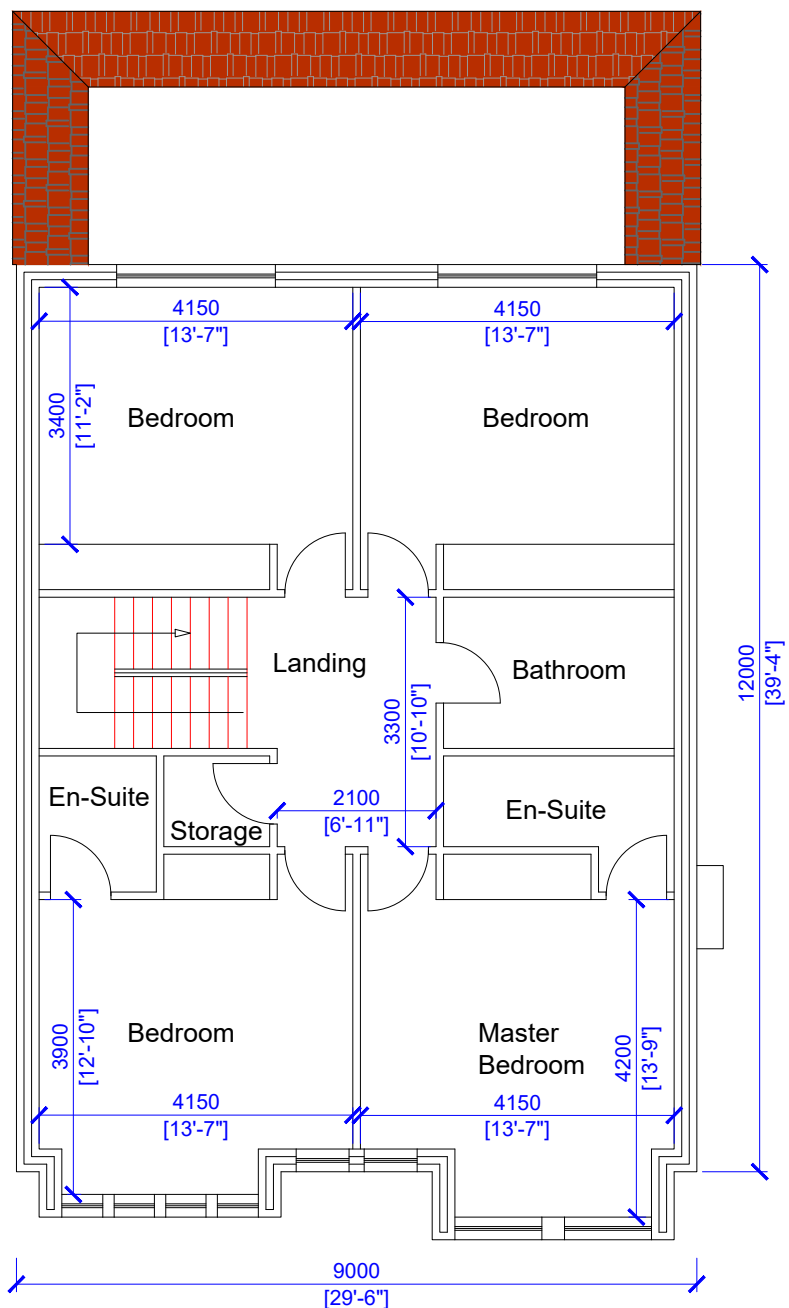

PROPOSED FIRST FLOOR PLAN
1:100

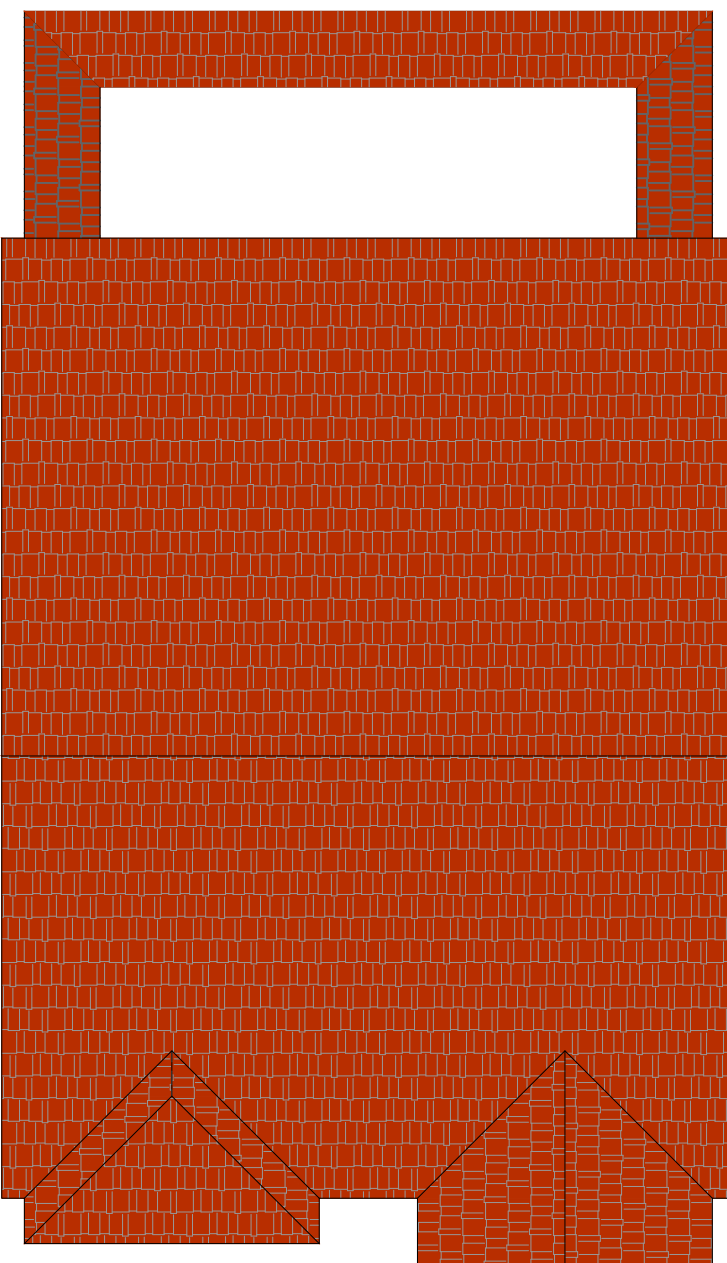


PROPOSED ROOF PLAN
1:100



LOCATION PLAN
1:1250



SITE PLAN
1:500

 

REVISION	DRAWN BY	DATE

DISCLAIMER:
THESE ARE THE PLANNING DRAWINGS AND SHOULD NOT BE
USED FOR STRUCTURAL CALCULATIONS OR ANY
ENGINEERING PURPOSE.

ISSUE: PLANNING ISSUE	TITLE: PROPOSED PLANS	DWG NO: PAJS.0078/01.r2
PROJECT: 22 Park Road Hayes	SCALE: 1:100 @ A1	DATE: DEC 2023