




01 - GROUND FLOOR PLAN

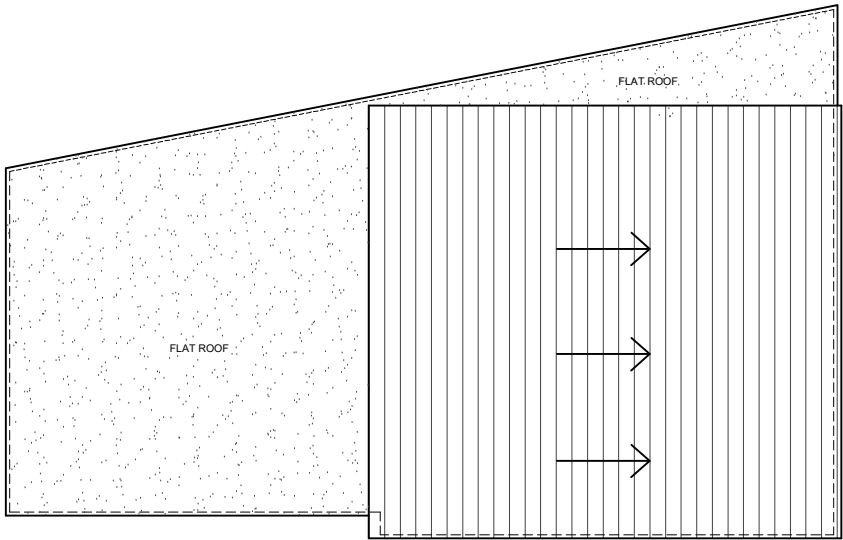


02 - ROOF PLAN

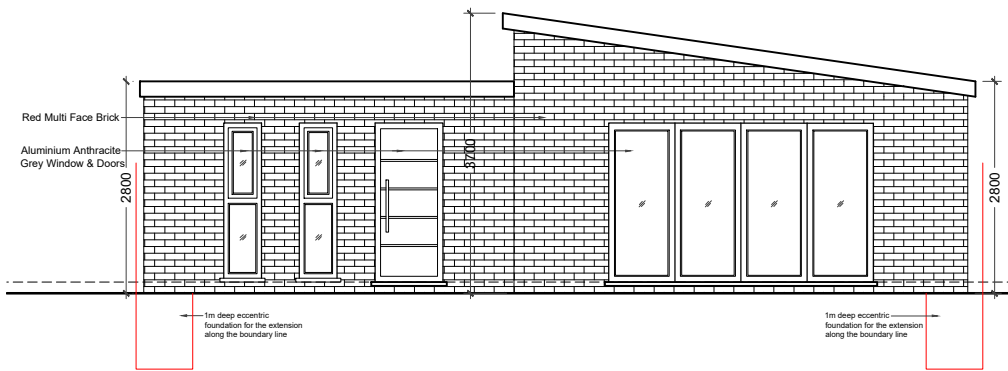


03 - FRONT ELEVATION

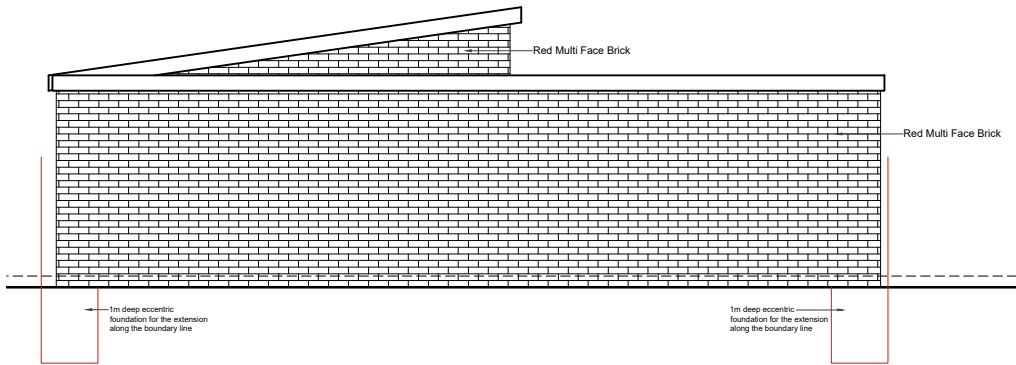

04 - REAR ELEVATION

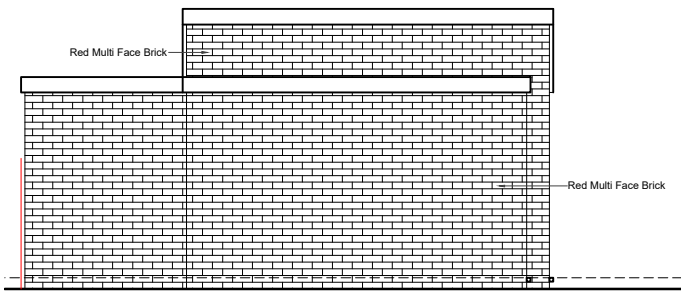


05 - LEFT SIDE ELEVATION

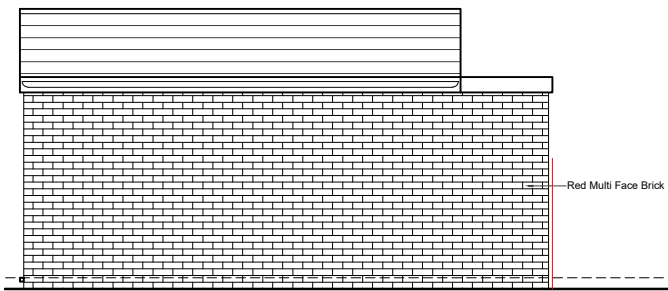

06 - RIGHT SIDE ELEVATION

- NOTES
- Dimensions are not to be scaled from this drawing by contractors. The contractor is requested to check all dimensions before the work started.
 - Report any discrepancies to the client or architect before undertaking the work described in the drawings.
 - Dimensions are approximate site dimensions and are to be verified by the contractor on site before any fabrication/site works i.e foundations etc occur
 - Contractor is responsible for all temporary propping to existing structure

 

REVISIONS			
NO.	DESCRIPTION	DATE	BY

HOUSE-HOLDER
APPLICATION

DE ARCHITECTURAL CONSULT.LTD
M: 07824773079, 07869580774
E: design.andaveavour@gmail.com

Project	22 Park Road Hayes LONDON, UB4 8JN		
Title	PROPOSED PLANS & ELEVATIONS (OUT BUILDING)		

Scale 1:100@A3	Drawn TA	Approved	Date MAR 24
Job No. DAC-237/24	Drawing No. PF-22PR-02	Rev. -	