




PROPOSED GROUND FLOOR PLAN
1:100

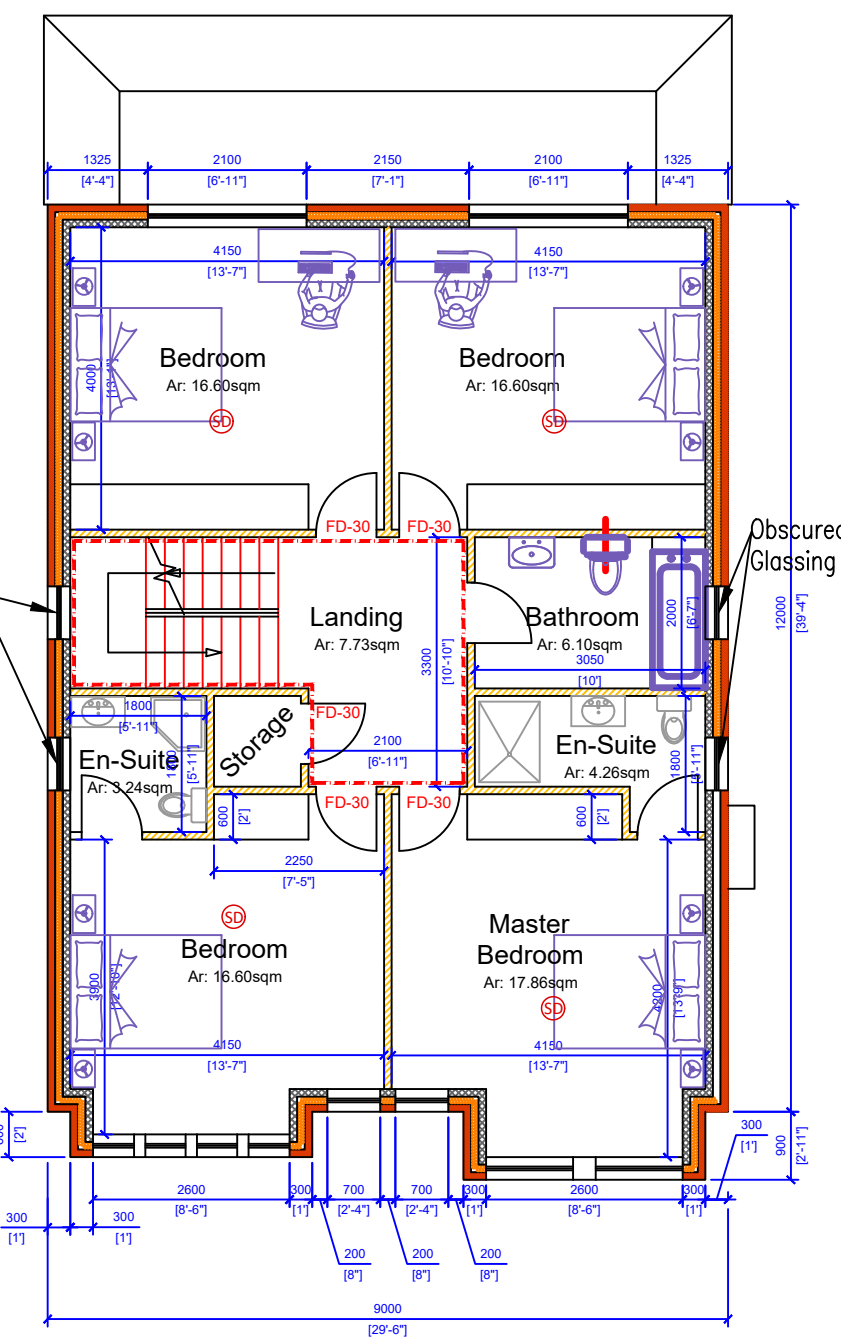


PROPOSED FIRST FLOOR PLAN
1:100

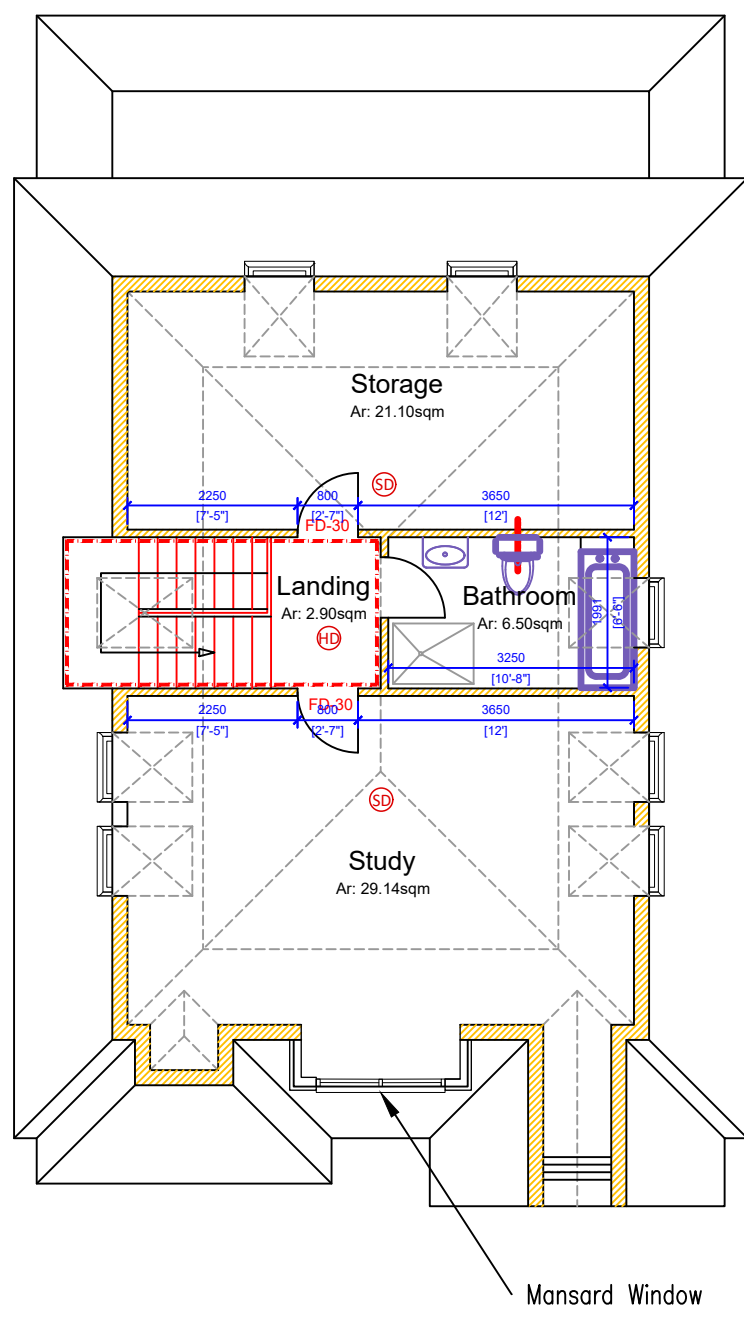


PROPOSED LOFT PLAN
1:100

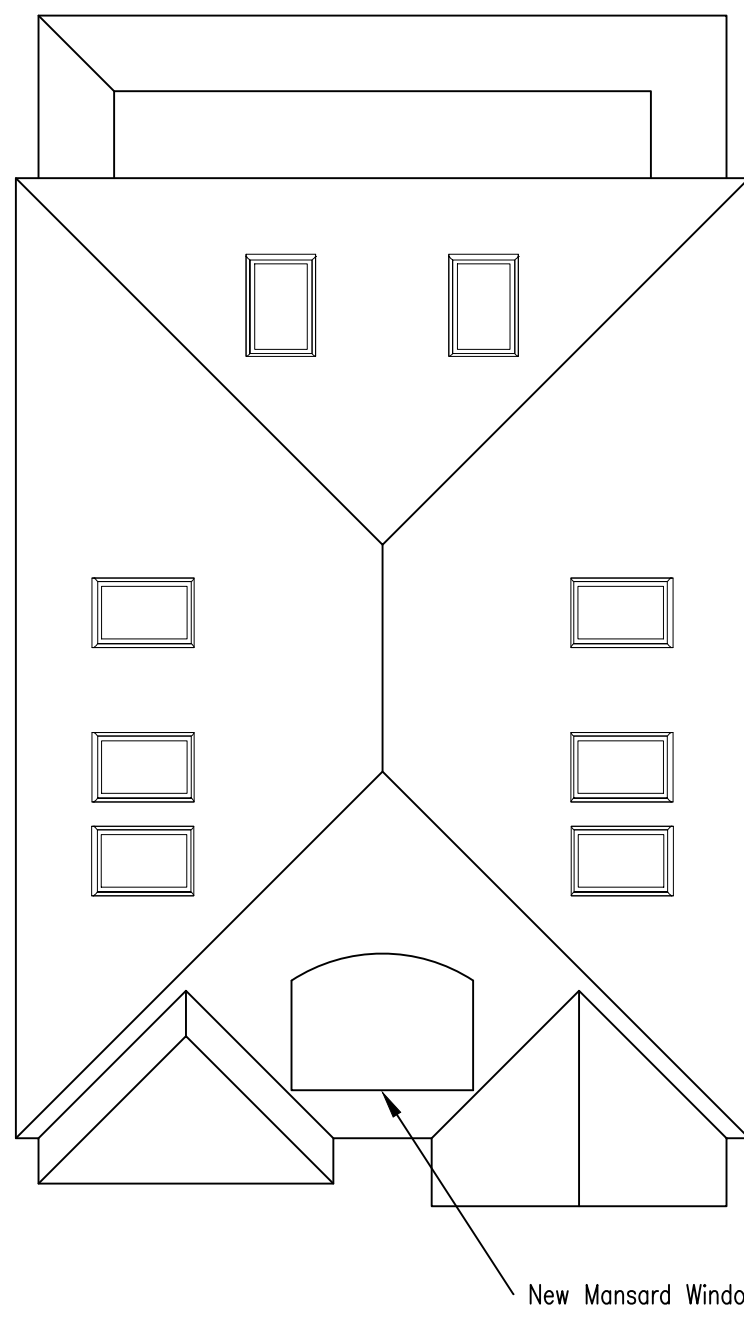


PROPOSED LOFT PLAN
1:100

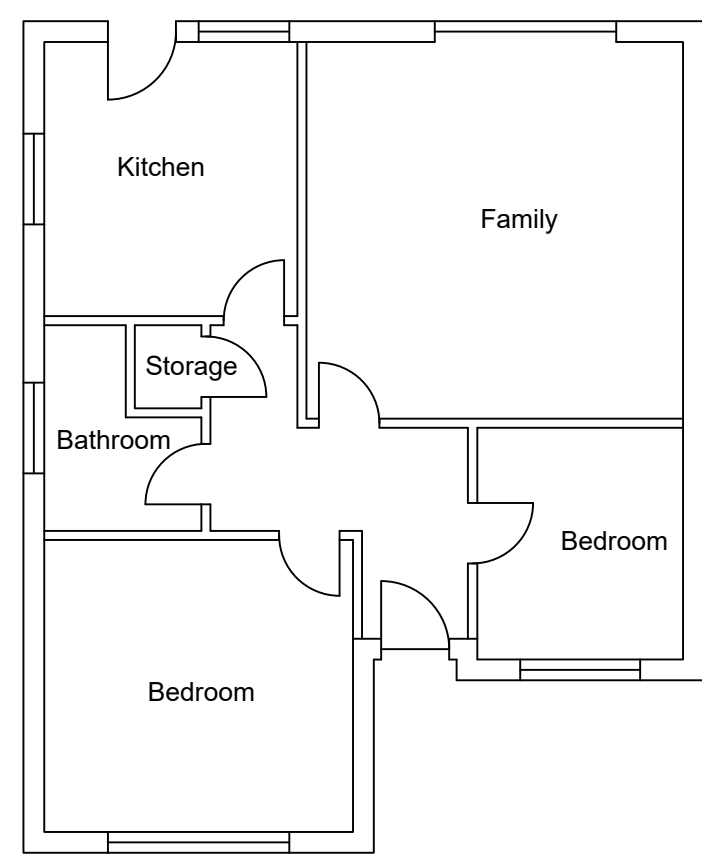


EXISTING GROUND FLOOR PLAN
1:100

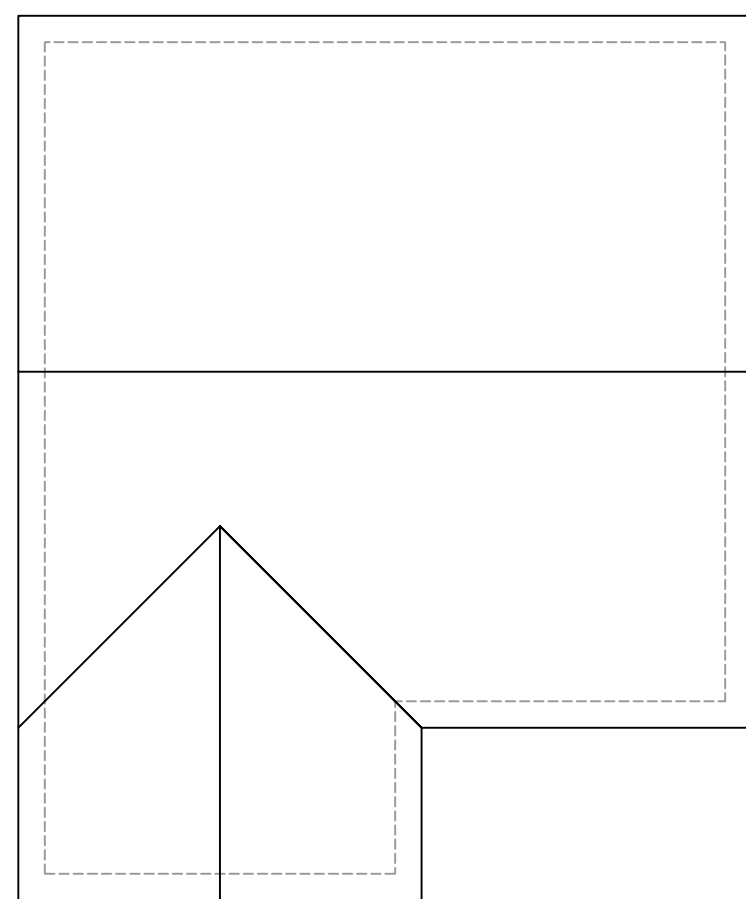

EXISTING ROOF PLAN
1:100

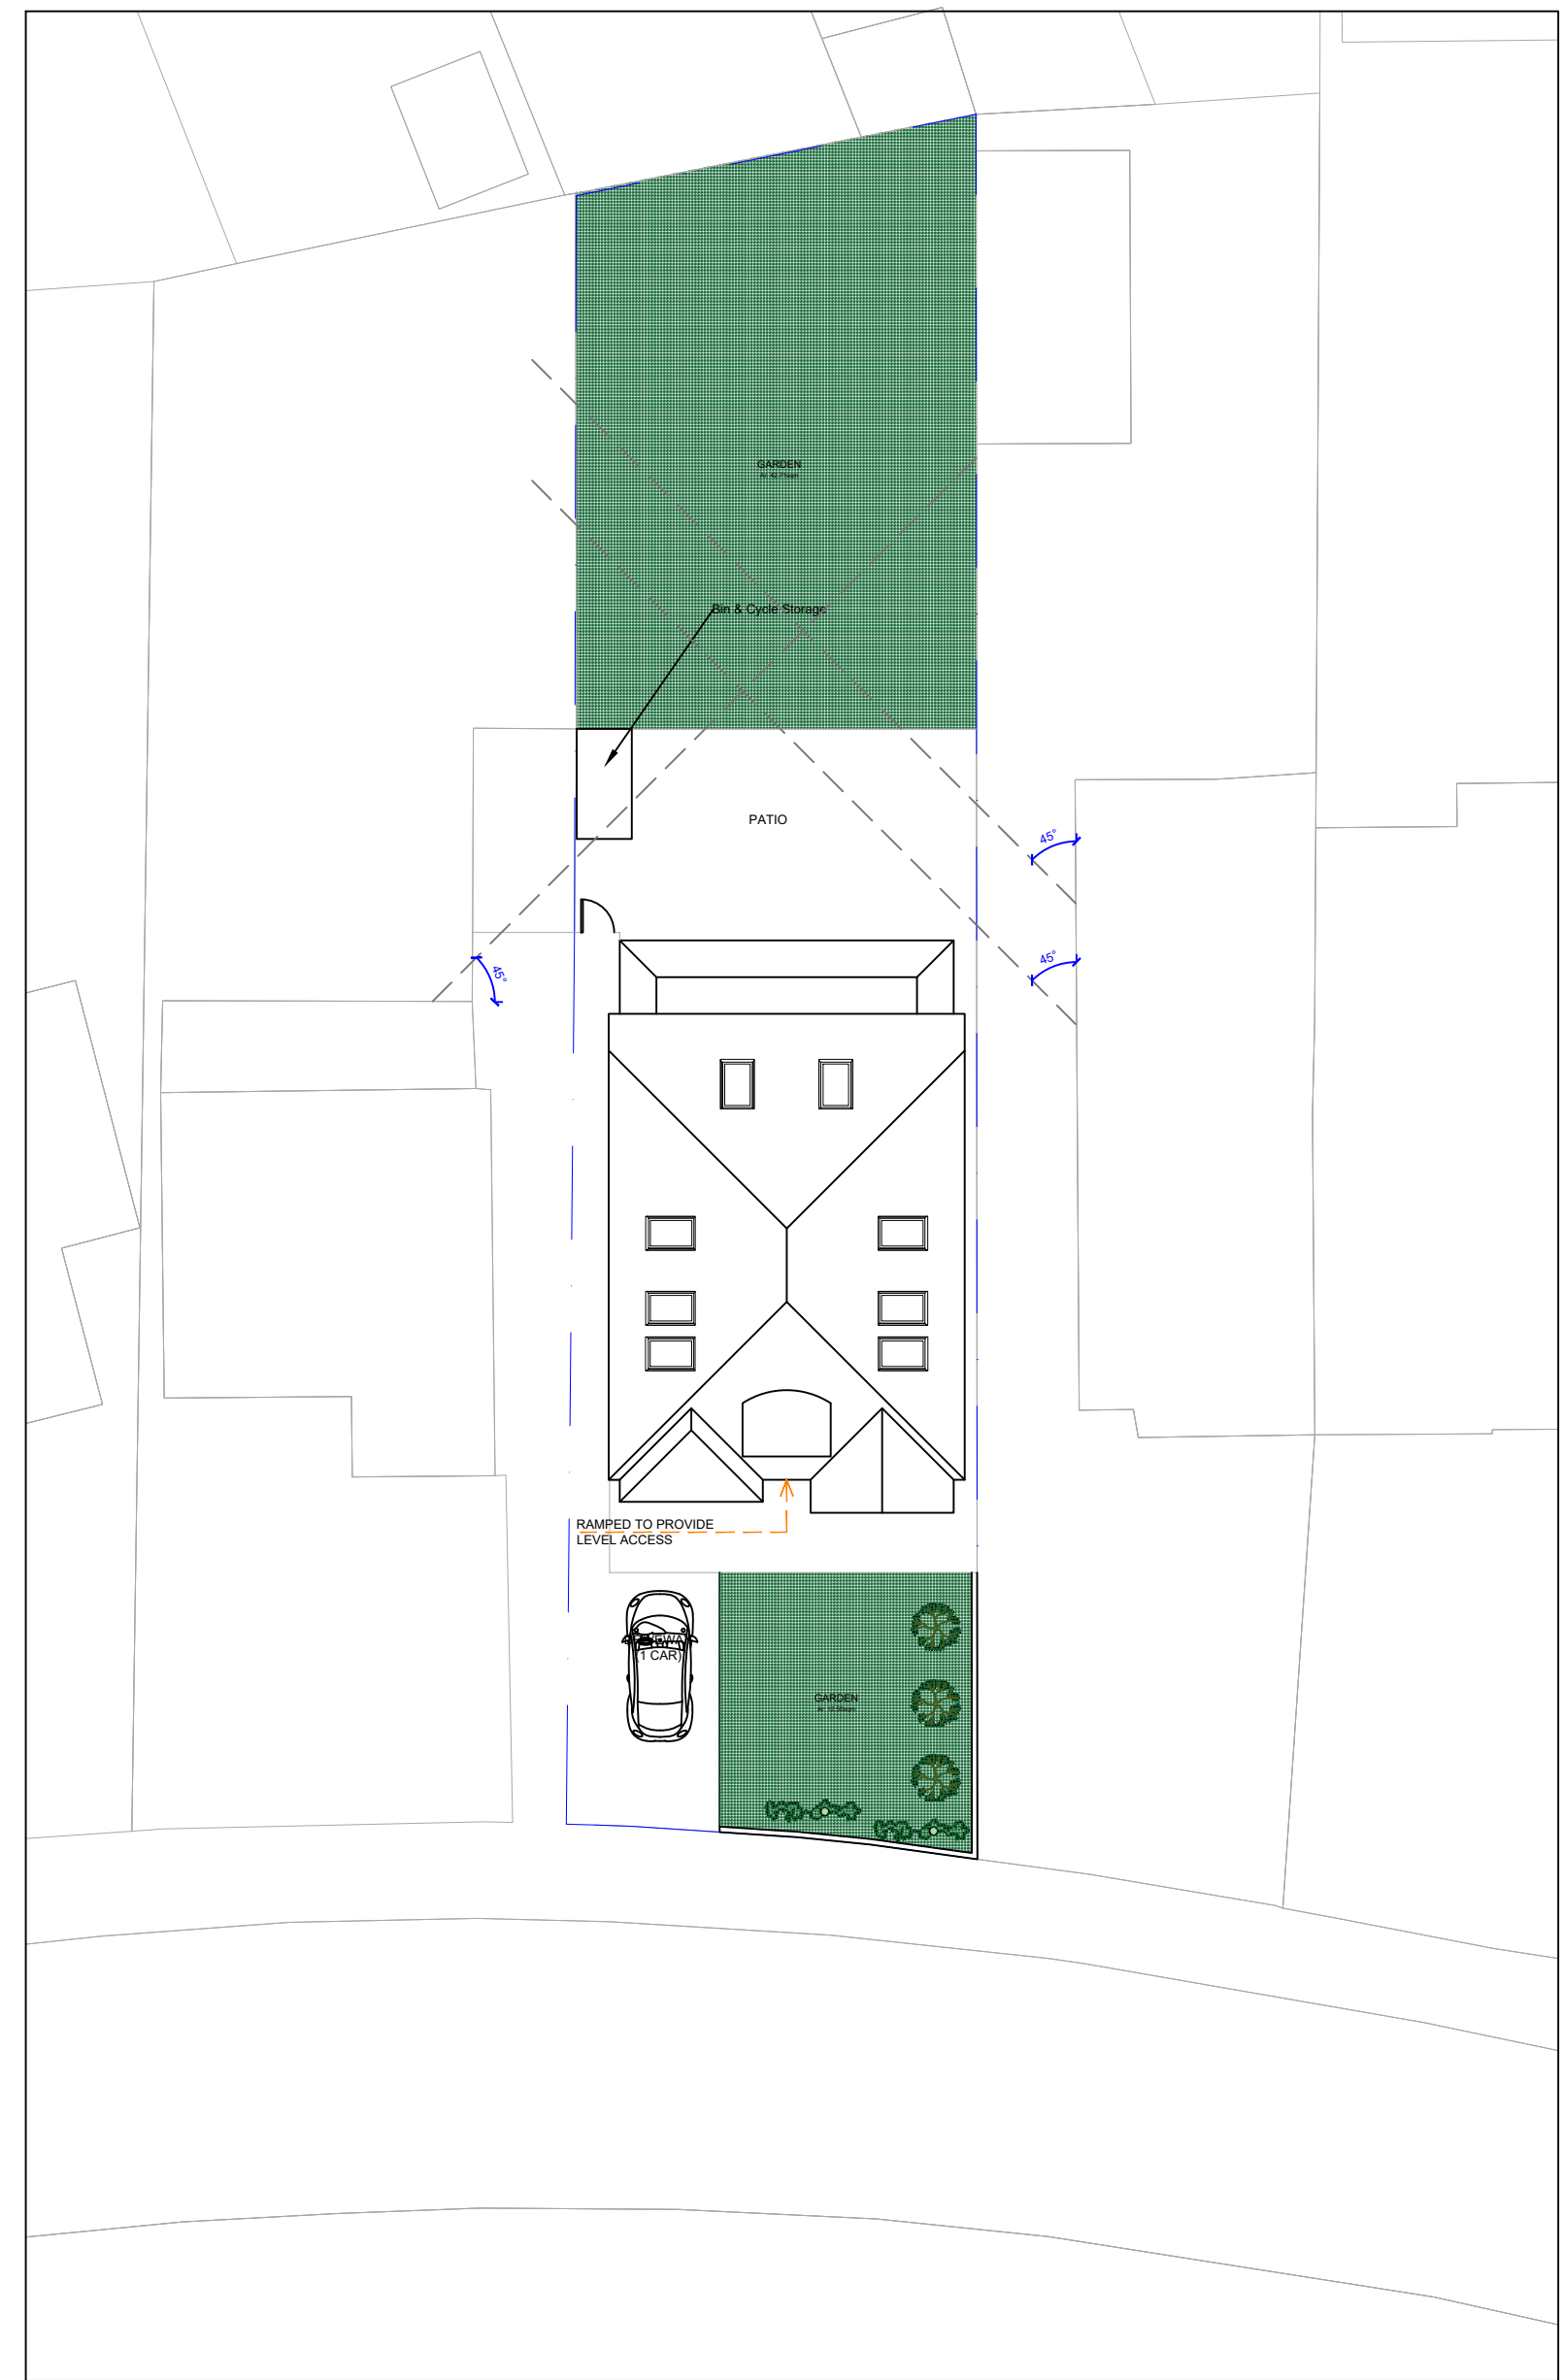

PROPOSED SITE PLAN
1:200

 

| REVISION | DRAWN BY | DATE |
|----------|----------|------|
| | | |
| | | |
| | | |