

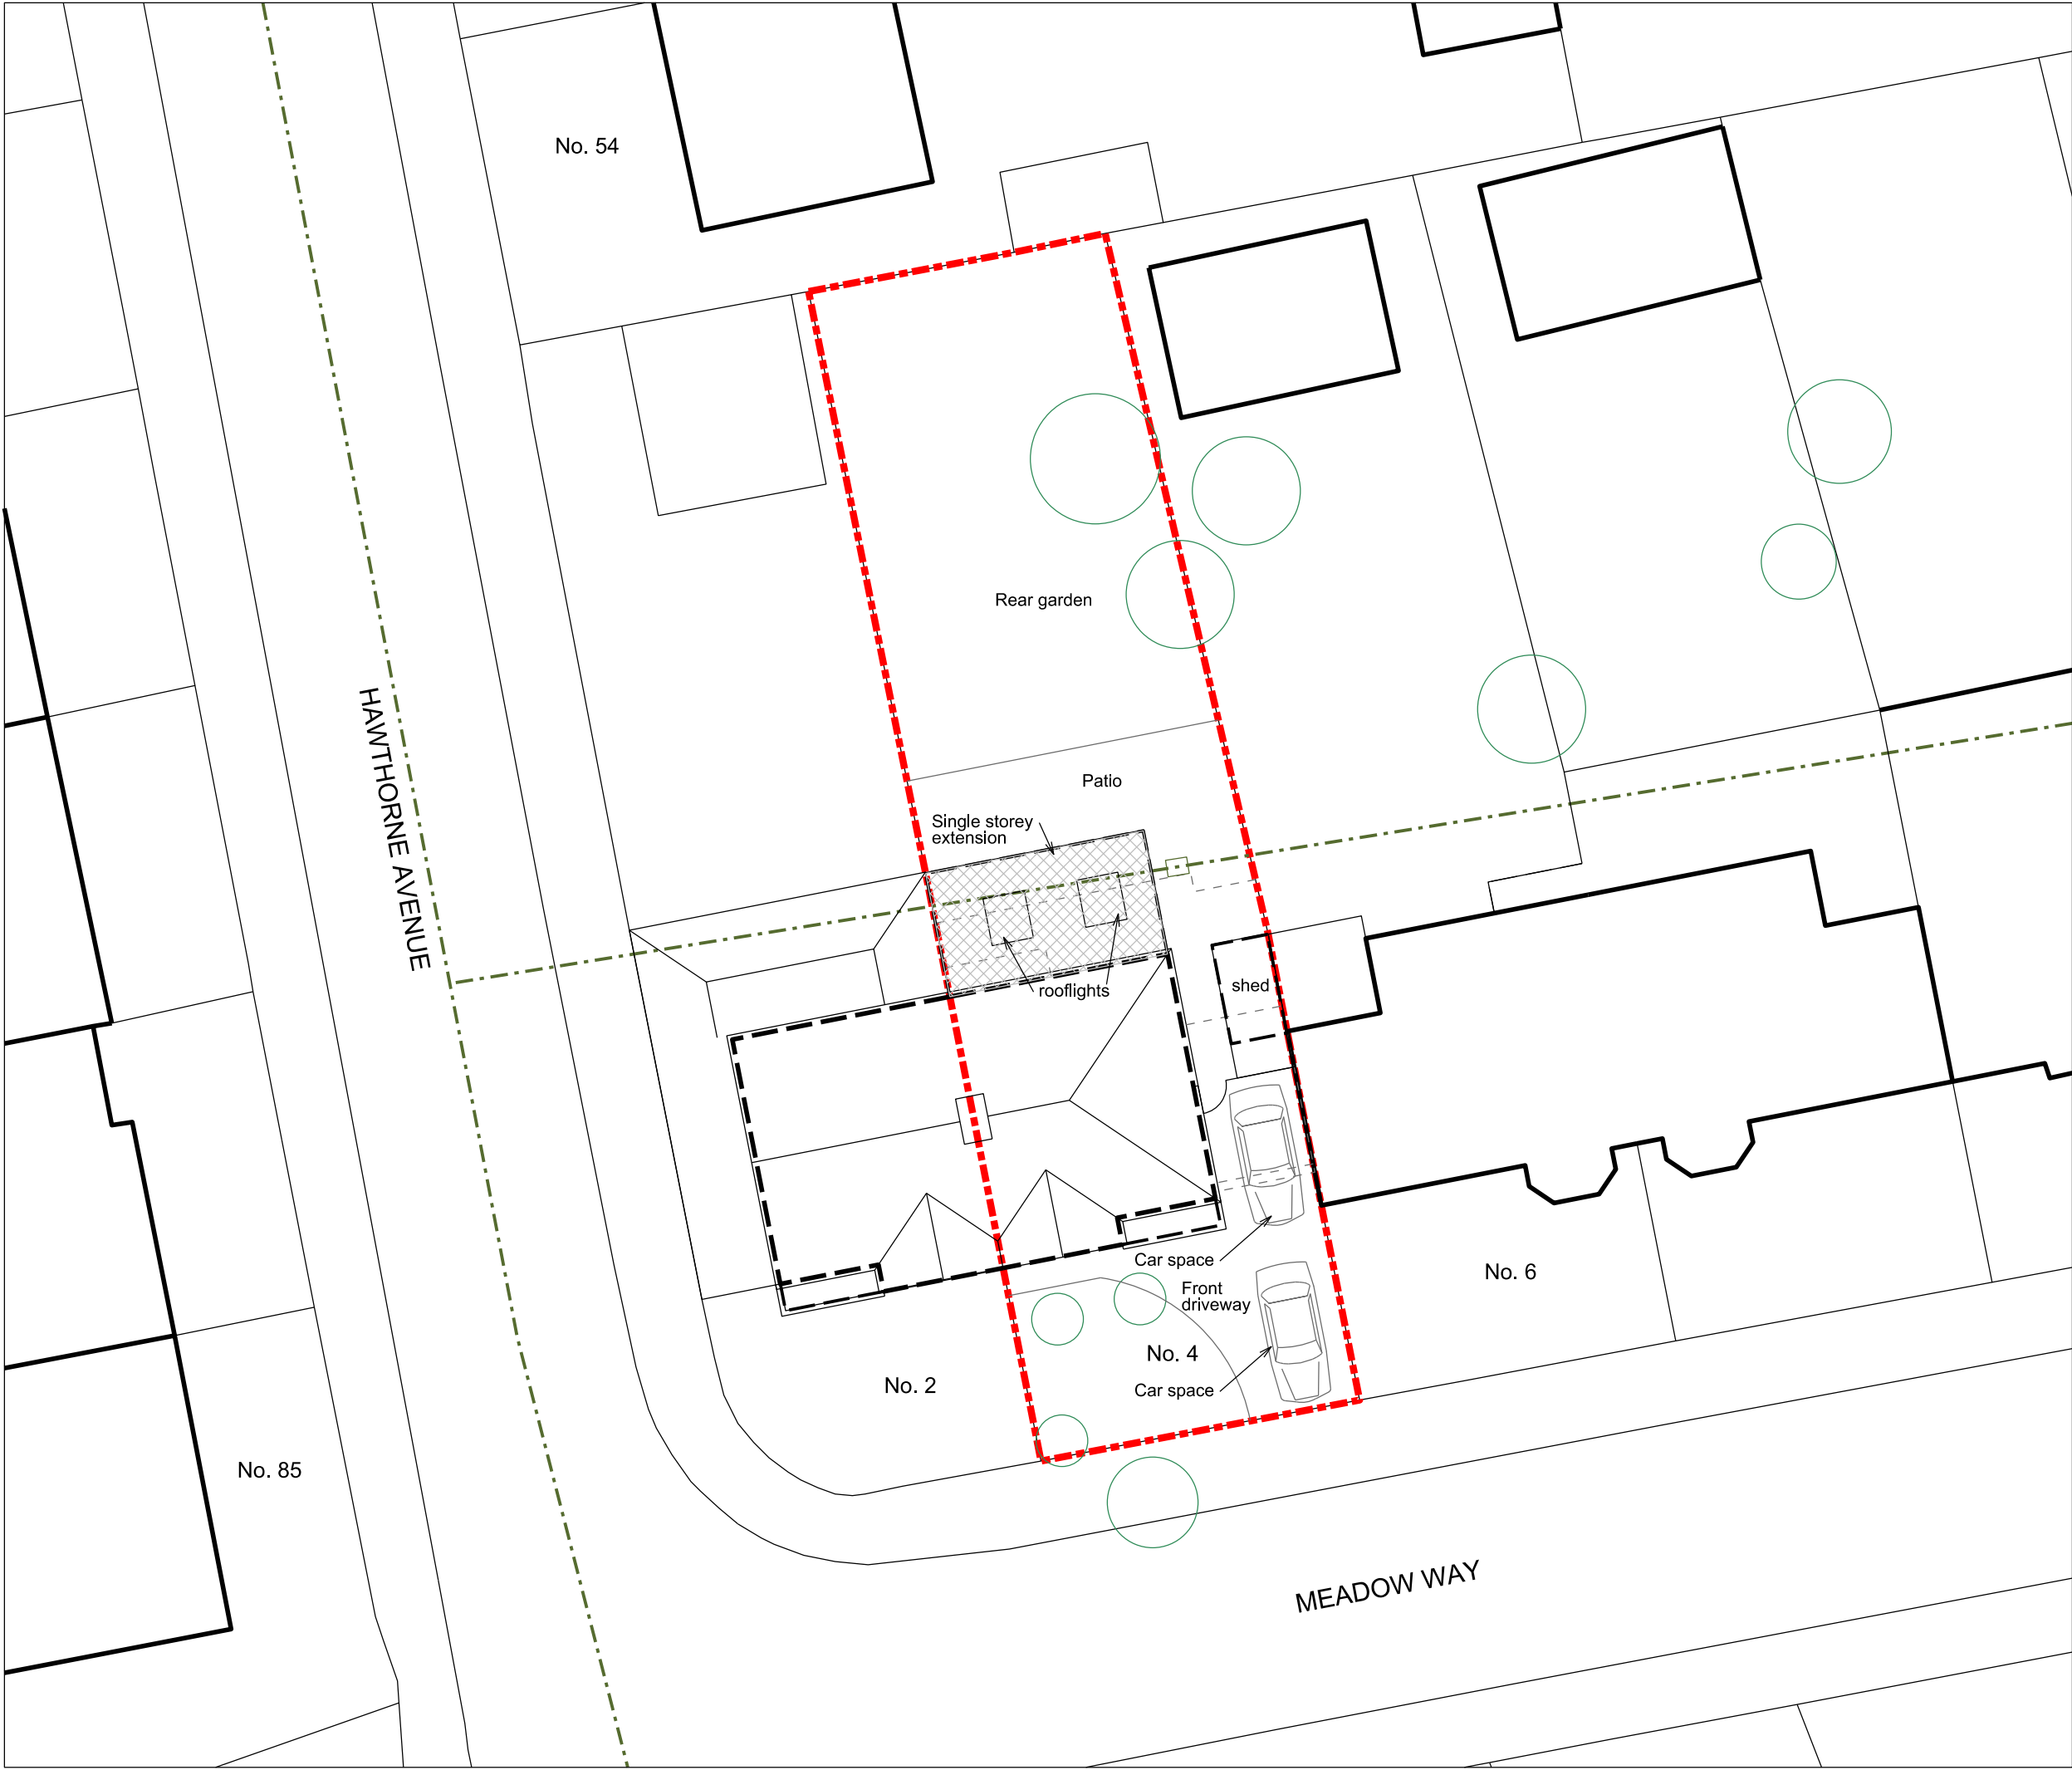


 

NOTES

ORIGINAL A3

ALL DIMENSIONS TO BE CHECKED ON SITE.
COPYRIGHT RESERVED.

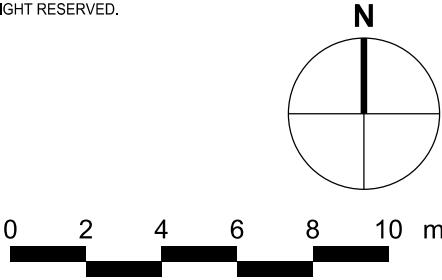

REVISIONS			
SCALE	DATE	DRAWN	CHECKED
1:200	25.01.24	CDG	

PROJECT

4 Meadow Way
Eastcote
Middlesex

DRAWING

Site and roof plan
proposed


Director:
Christopher Gregory RIBA

2 Oakleigh Drive
Croxley Green, Rickmansworth
Hertfordshire WD3 3EF
T: 07818 412869
E: chris.gregory@tec-architecture.com
Company No: 05450812




DRAWING No.

232032 - D - 07

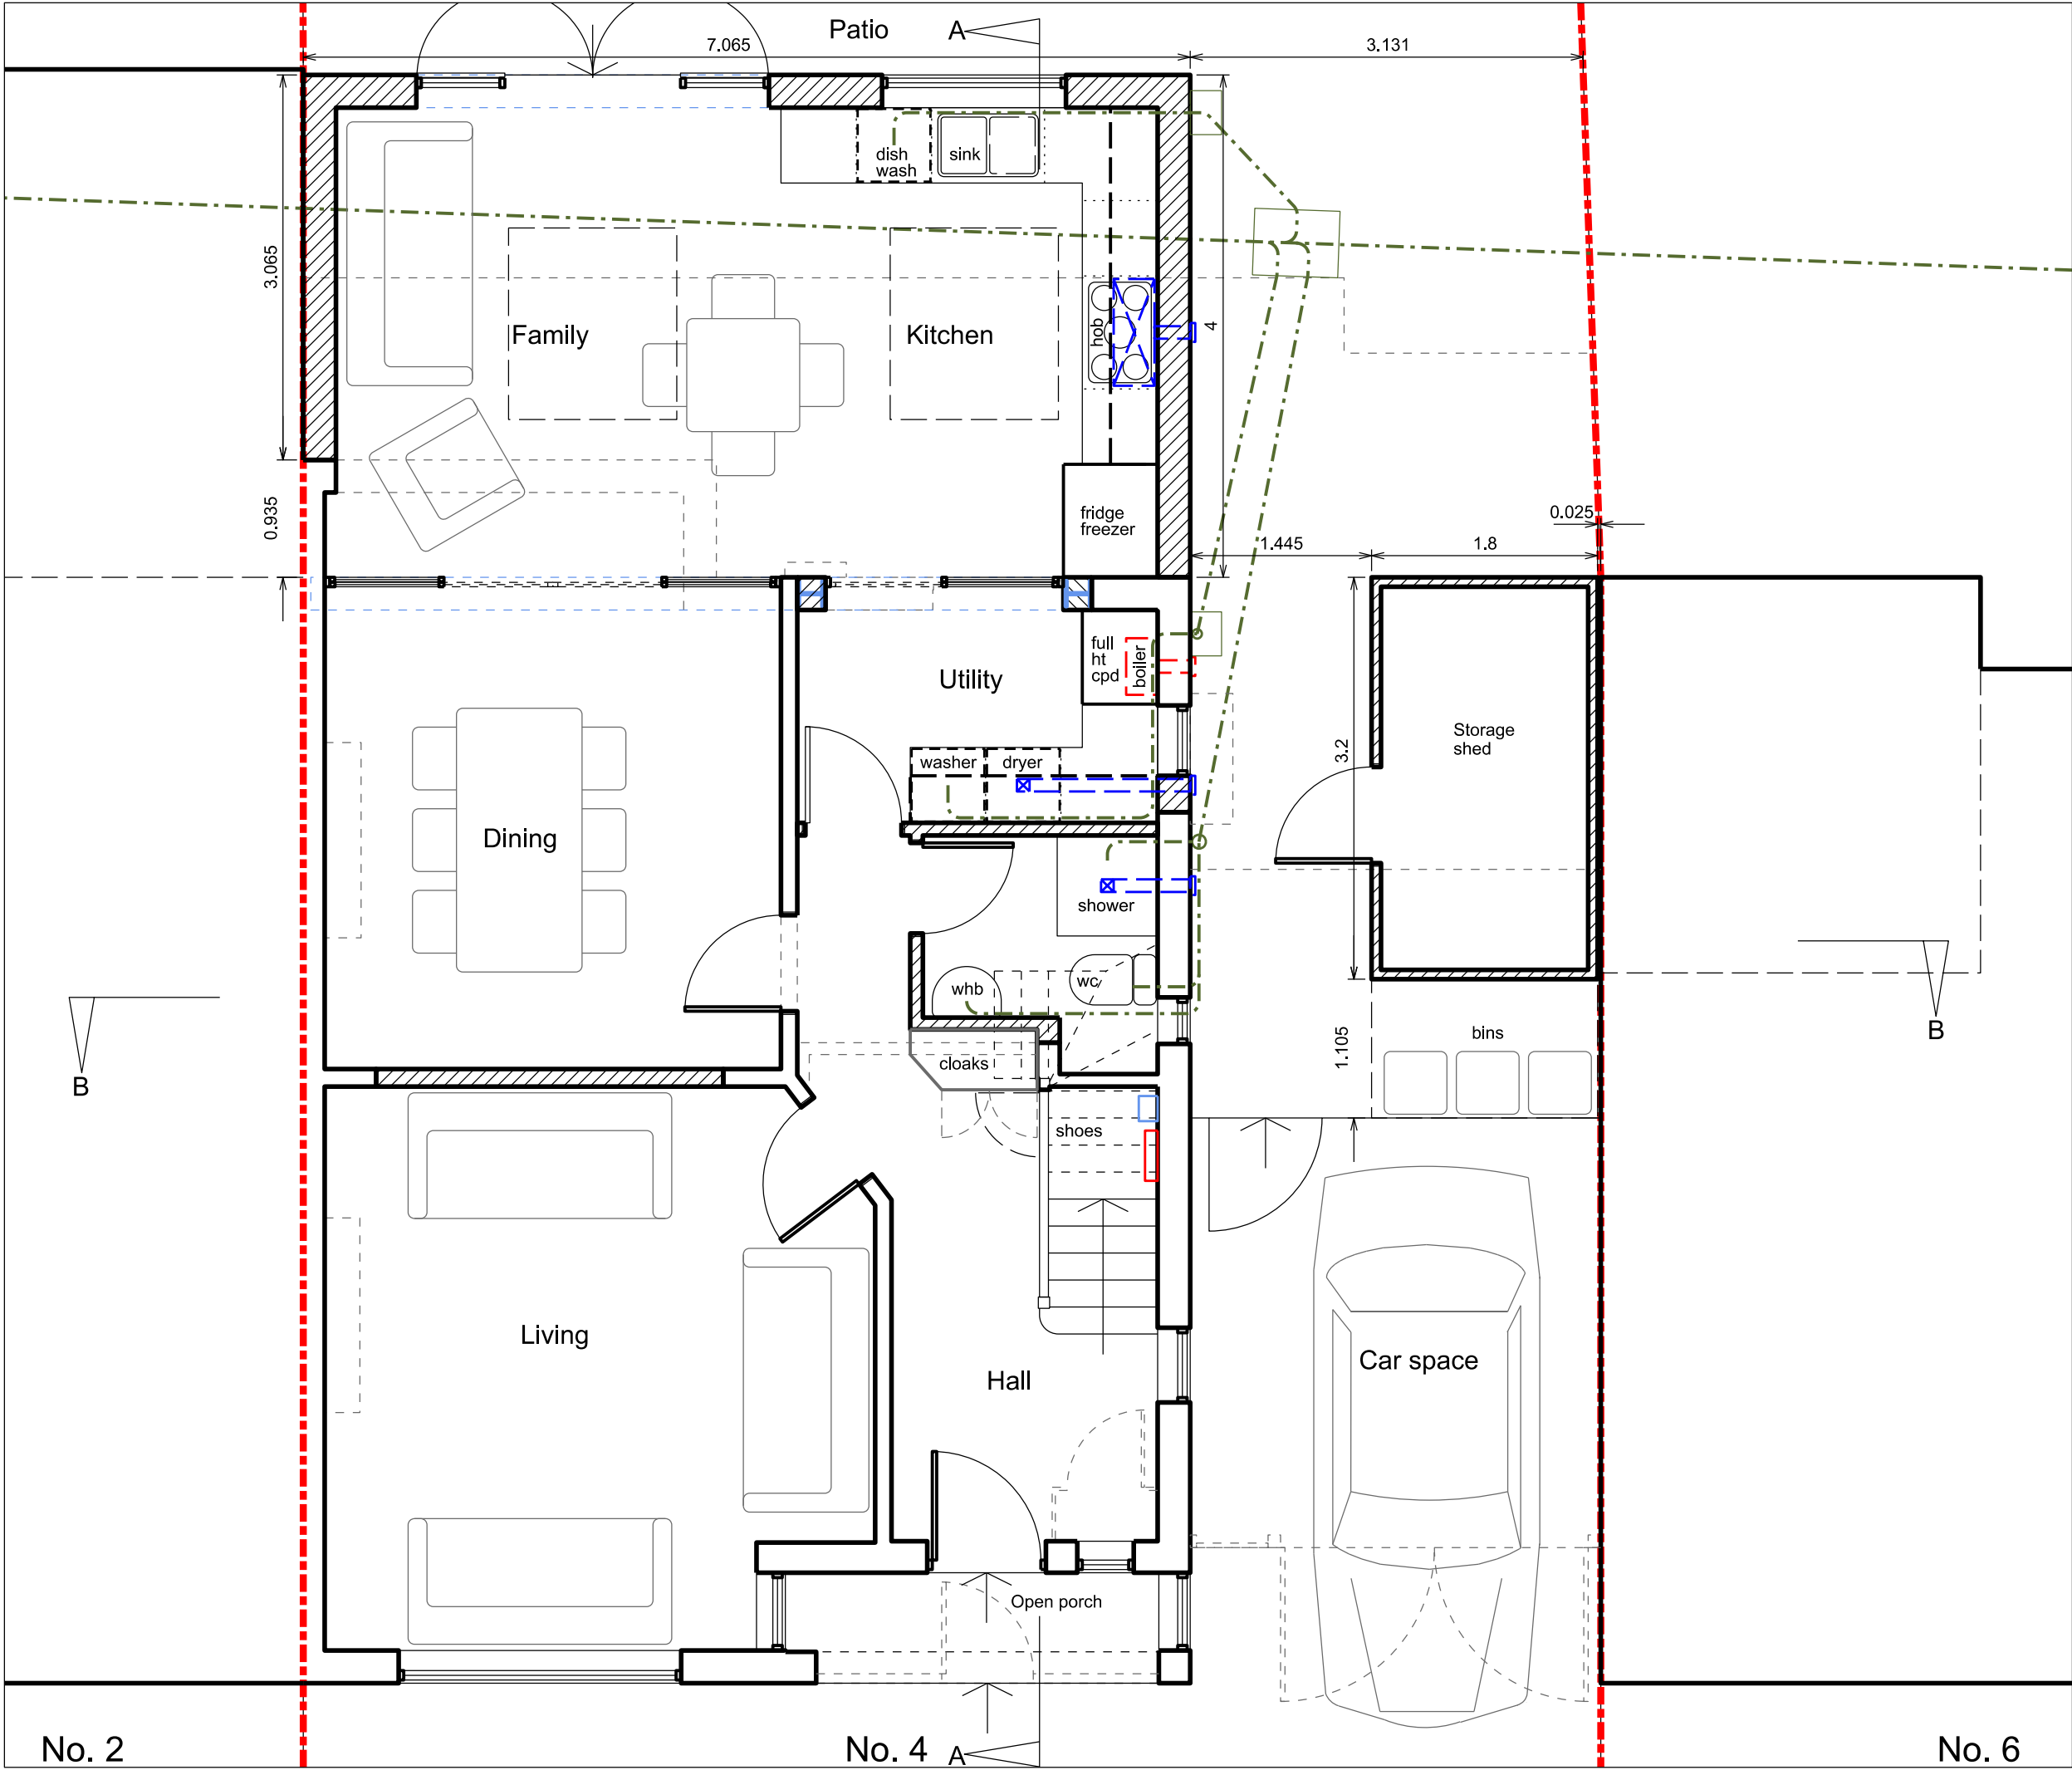

NOTES

ALL DIMENSIONS TO BE CHECKED ON SITE.
COPYRIGHT RESERVED.

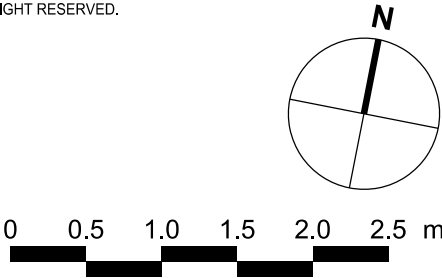

REVISIONS			
SCALE	DATE	DRAWN	CHECKED
1:50	25.01.24	CDG	

PROJECT

4 Meadow Way
Eastcote
Middlesex

DRAWING

Ground floor plan
proposed


Director:
Christopher Gregory RIBA

2 Oakleigh Drive
Croxley Green, Rickmansworth
Hertfordshire WD3 3EF
T: 07818 412869
E: chris.gregory@tec-architecture.com
Company No: 05450812



DRAWING No.


232032 - D - 08

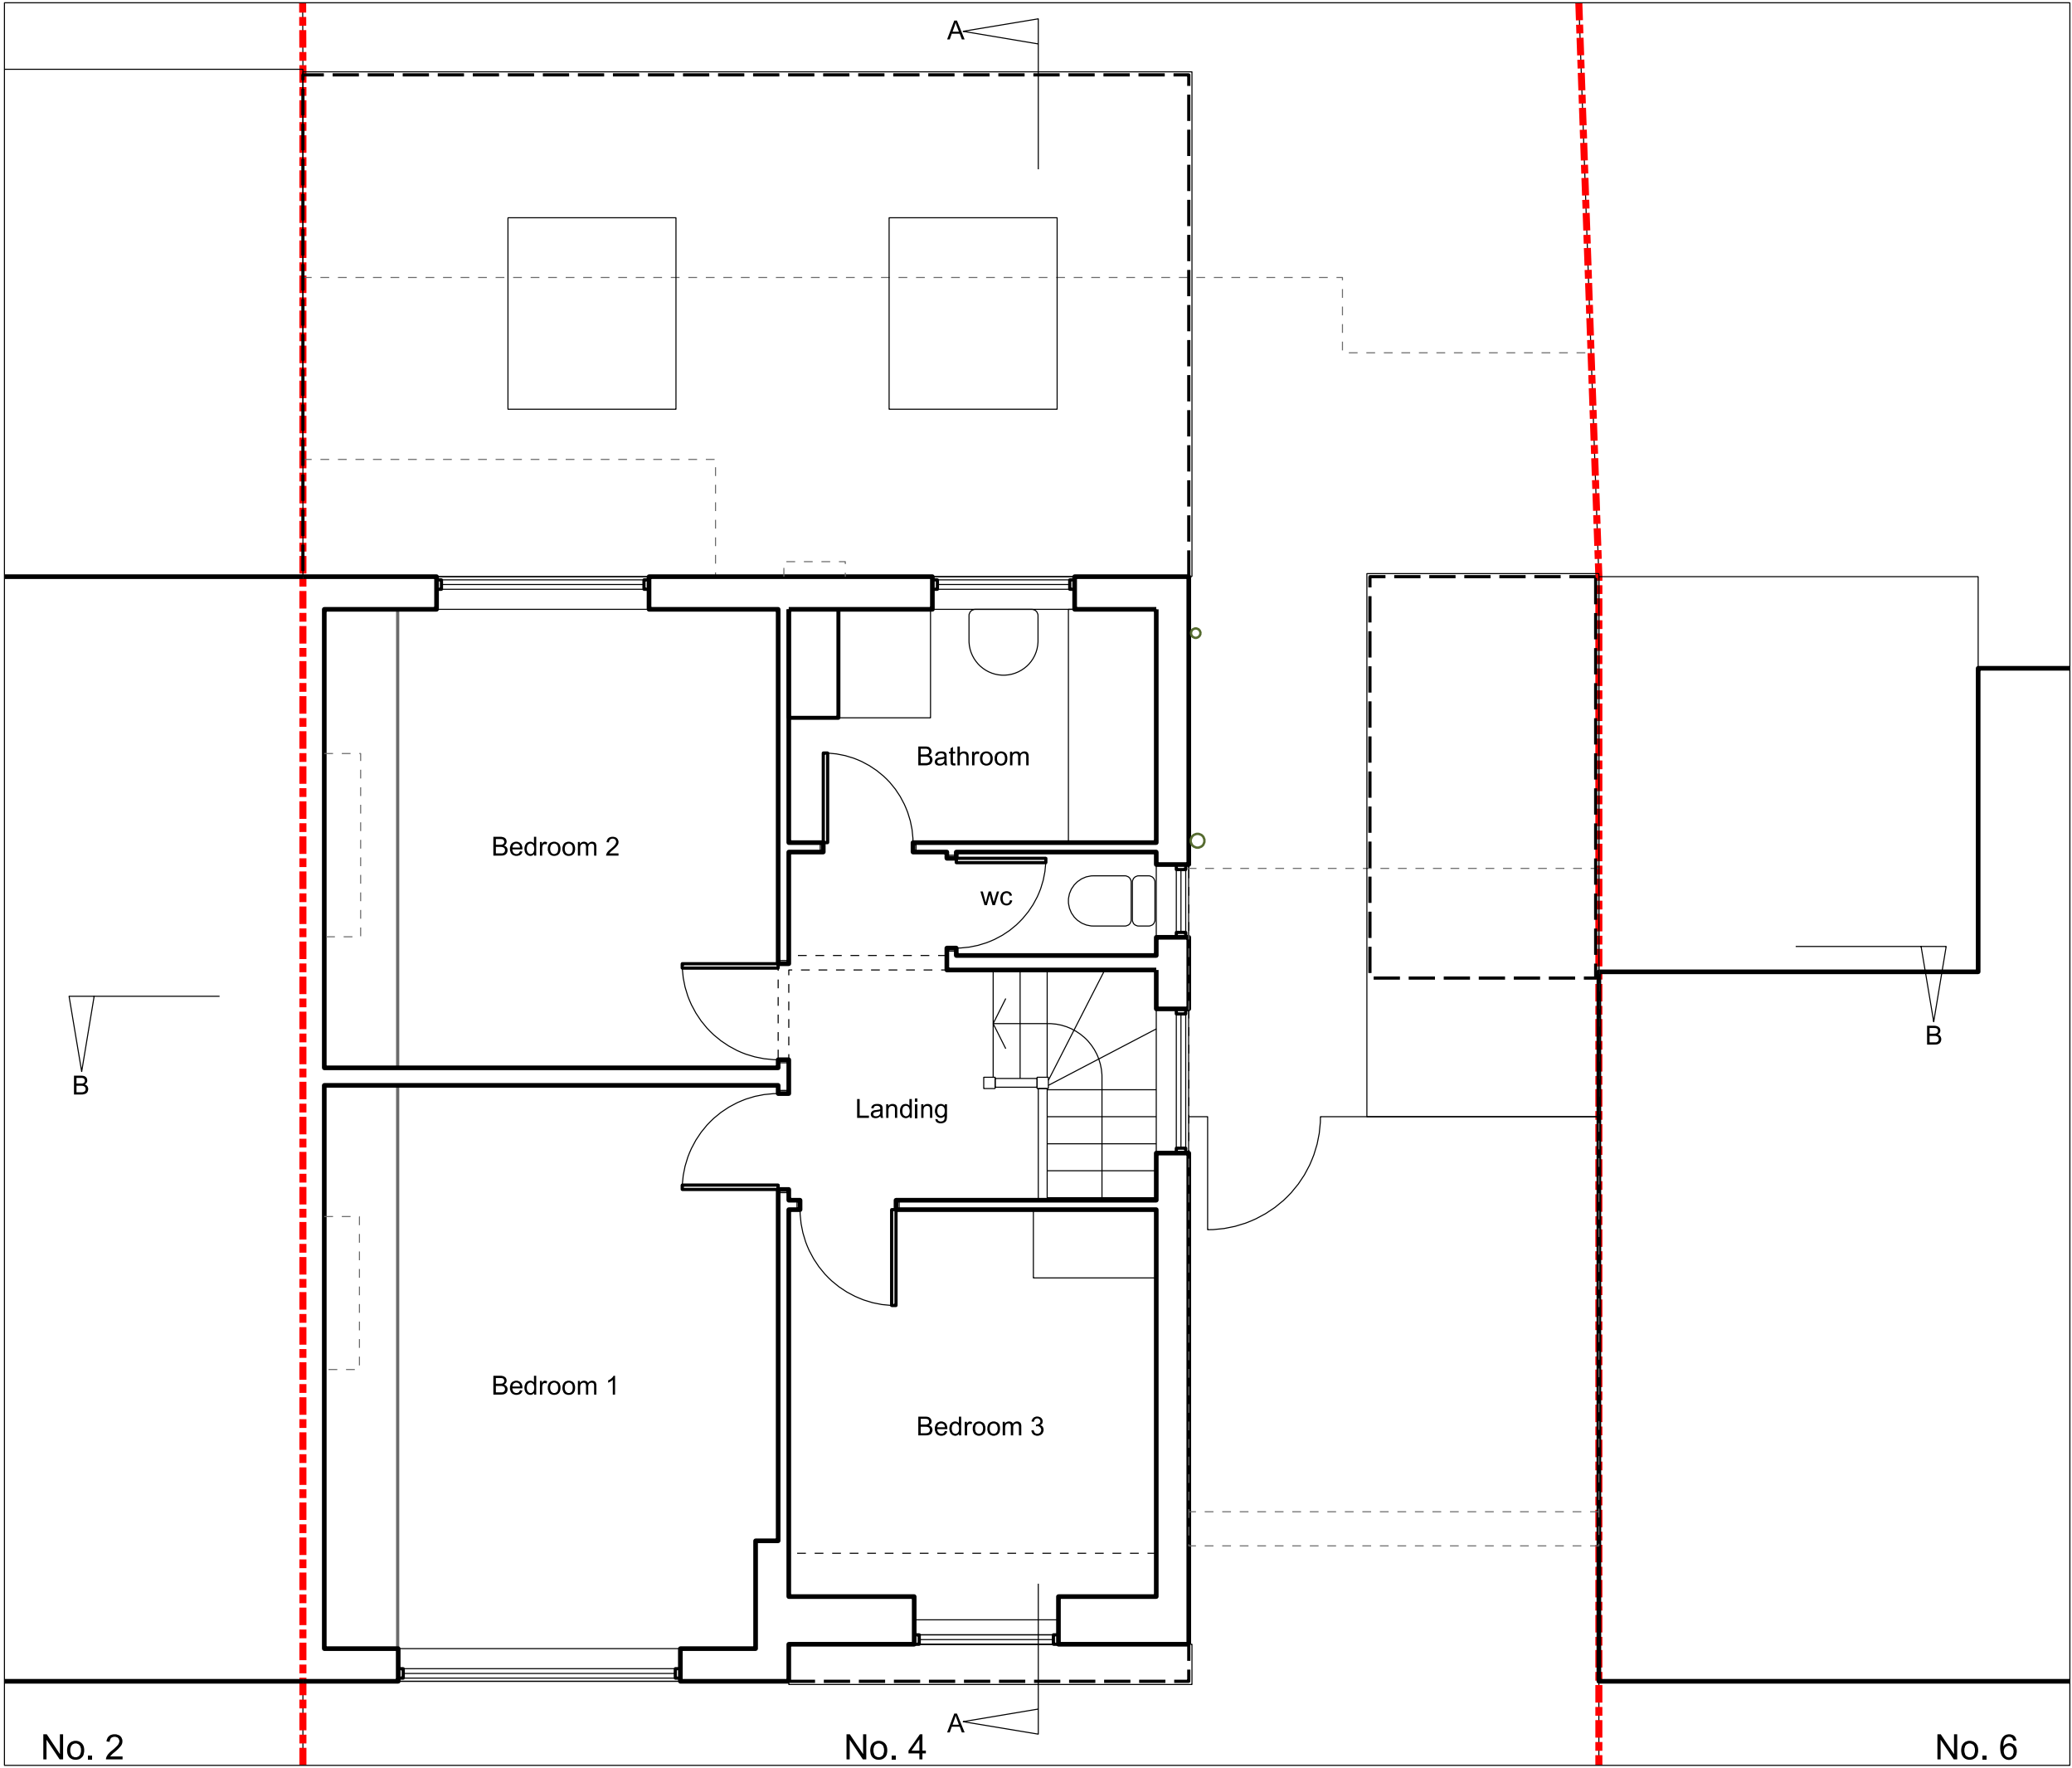

NOTES

ORIGINAL A3

ALL DIMENSIONS TO BE CHECKED ON SITE.
COPYRIGHT RESERVED.

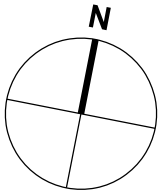

REVISIONS			
SCALE	DATE	DRAWN	CHECKED
1:50	26.01.24	CDG	

PROJECT

4 Meadow Way
Eastcote
Middlesex

DRAWING

First floor plan
proposed

Director:
Christopher Gregory RIBA


2 Oakleigh Drive
Croxley Green, Rickmansworth
Hertfordshire WD3 3EF
T: 07818 412869
E: chris.gregory@tec-architecture.com
Company No: 05450812




DRAWING No.

232032 - D - 09


ALL DIMENSIONS TO BE CHECKED ON SITE.
COPYRIGHT RESERVED.

 


Section AA

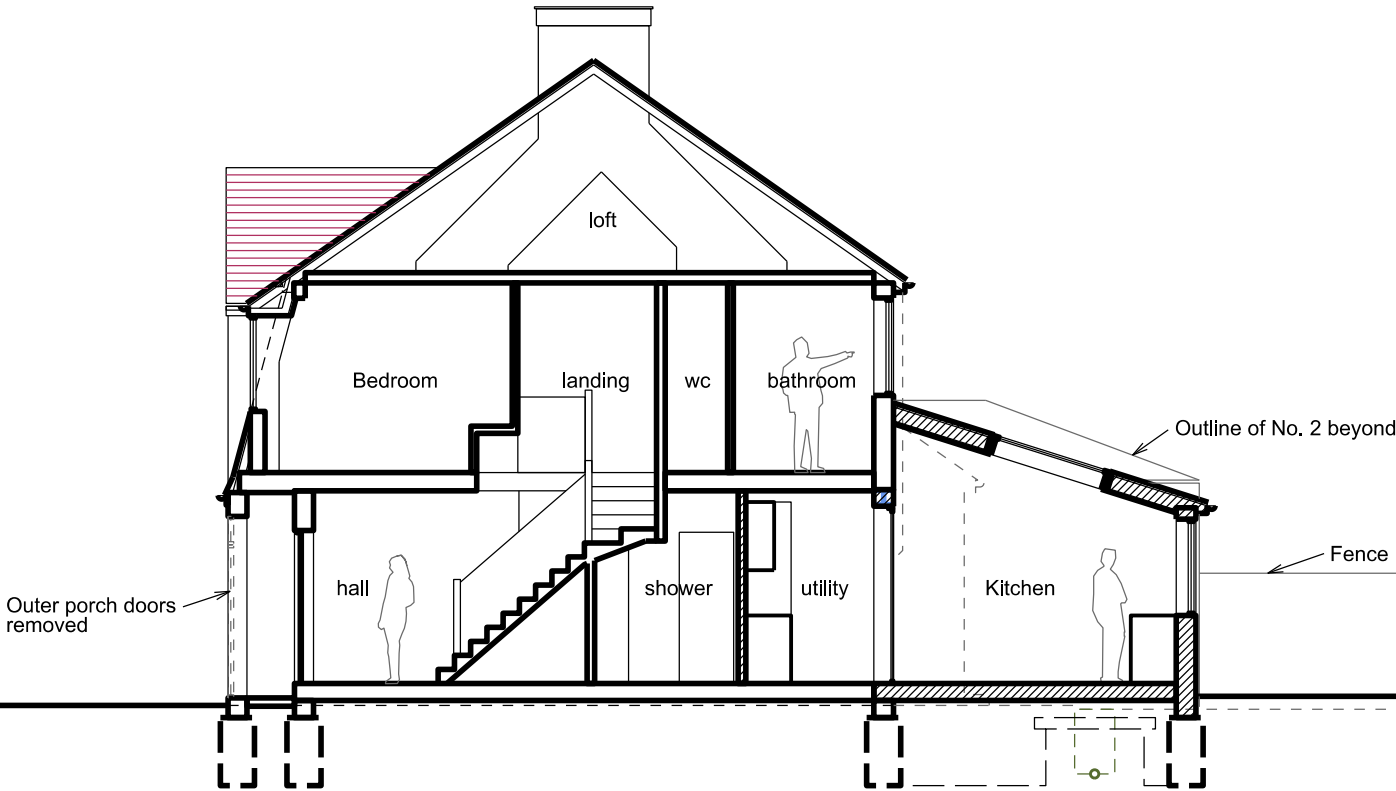

Section BB

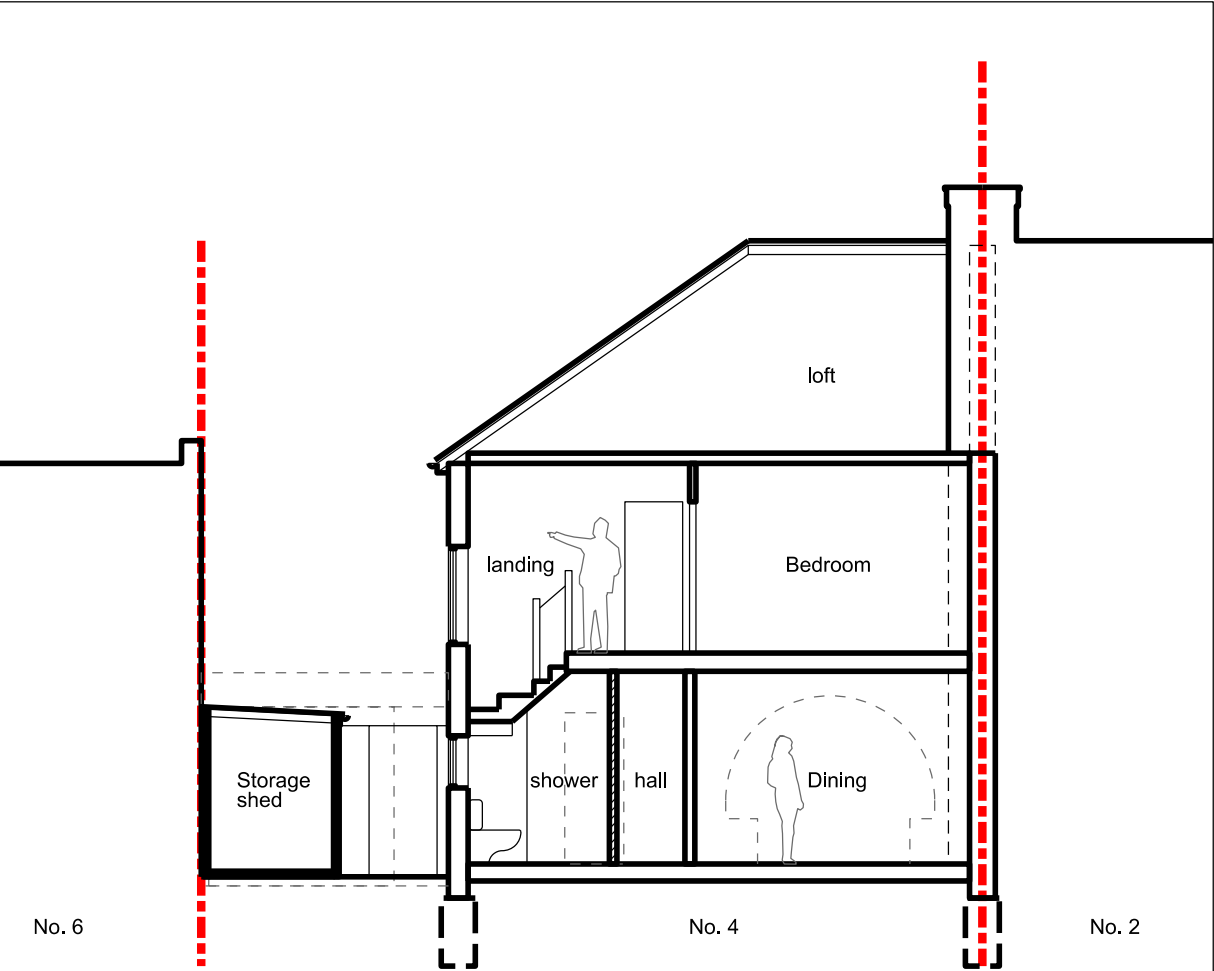

SW (party wall) elevation

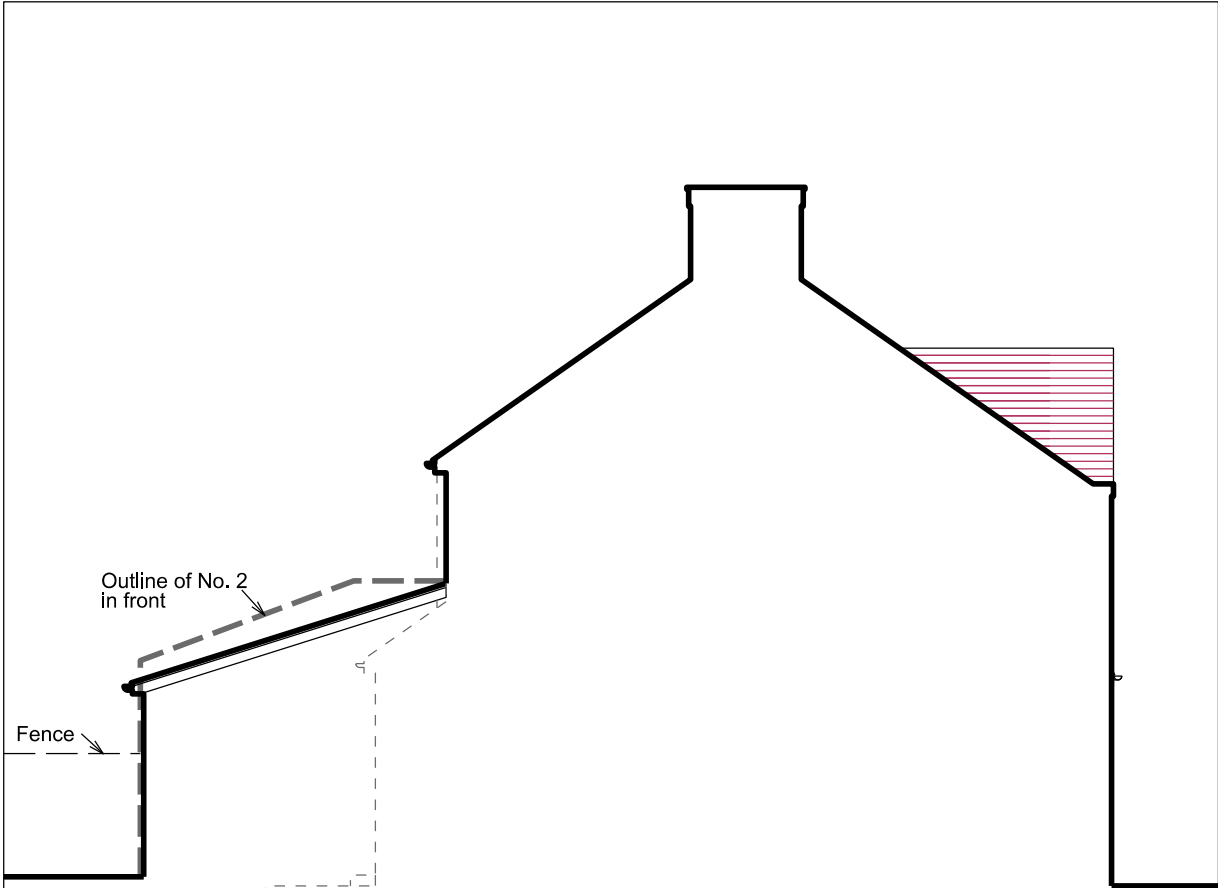

REVISIONS			
SCALE	DATE	DRAWN	CHECKED
1:100	29.01.24	CDG	

PROJECT

4 Meadow Way
Eastcote
Middlesex

DRAWING

Sections & elevation 01
proposed

Director:
Christopher Gregory RIBA



2 Oakleigh Drive
Croxley Green, Rickmansworth
Hertfordshire WD3 3EF
T: 07818 412869
E: chris.gregory@tec-architecture.com
Company No: 05450812

tec
Architecture


DRAWING No.

232032 - D - 10


ALL DIMENSIONS TO BE CHECKED ON SITE.
COPYRIGHT RESERVED.

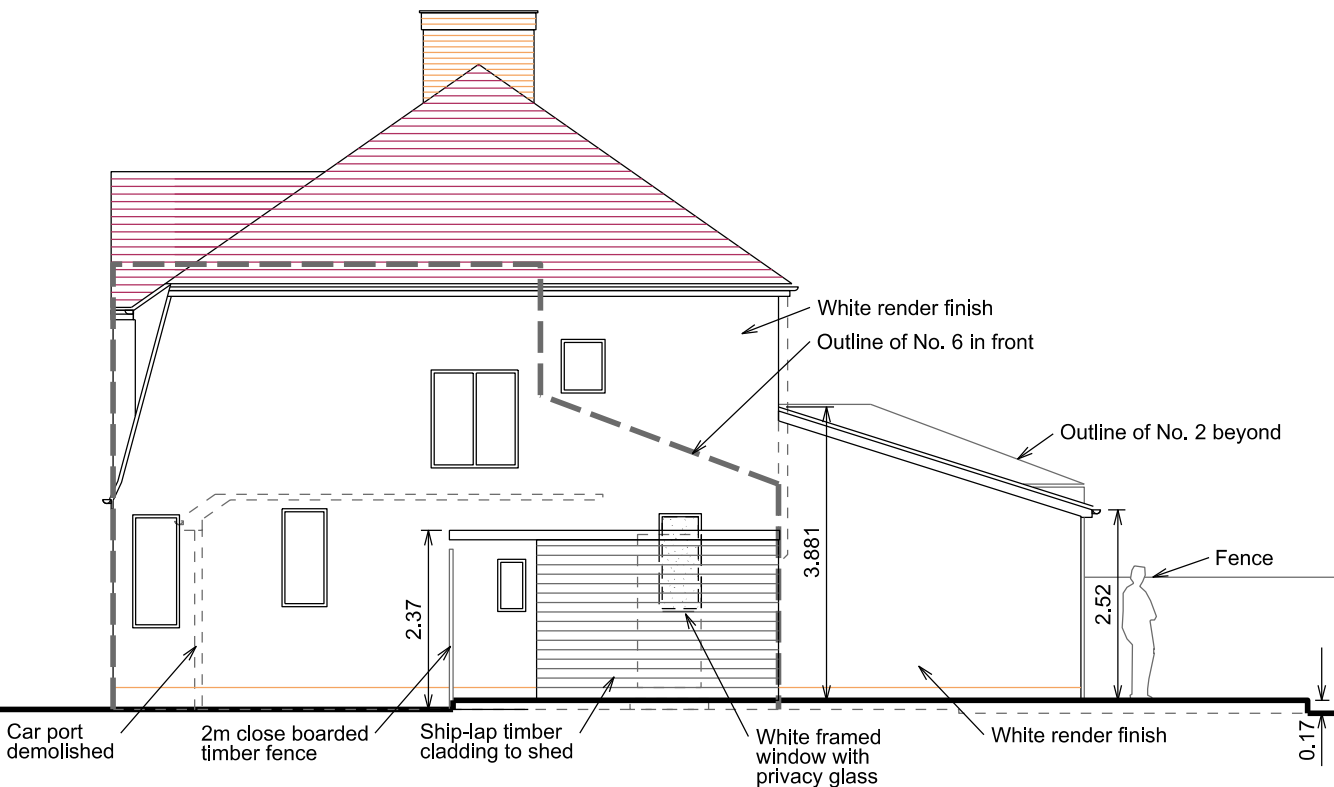 

NE (side) elevation

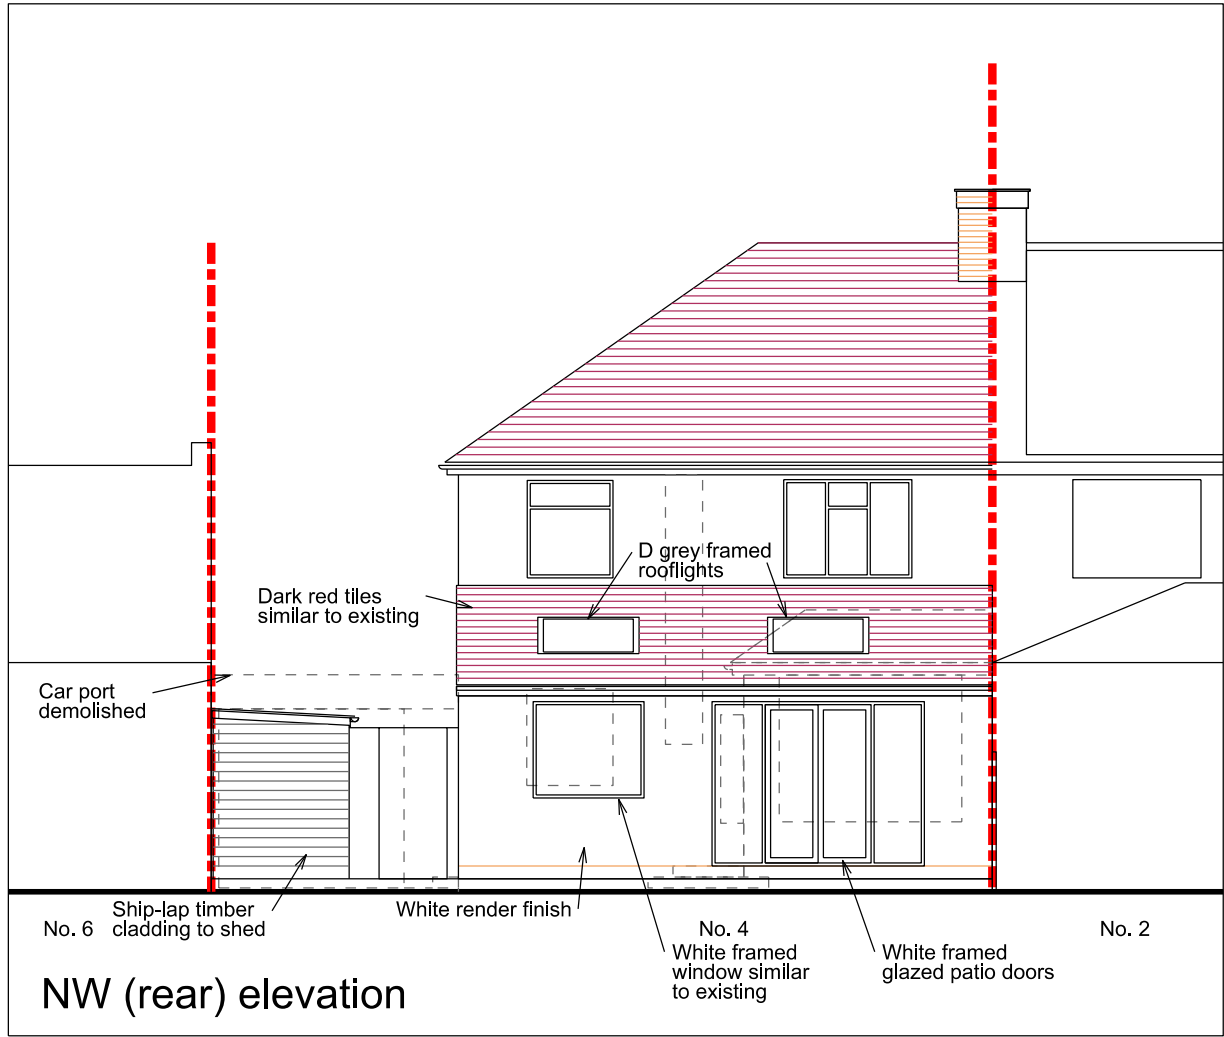

NW (rear) elevation

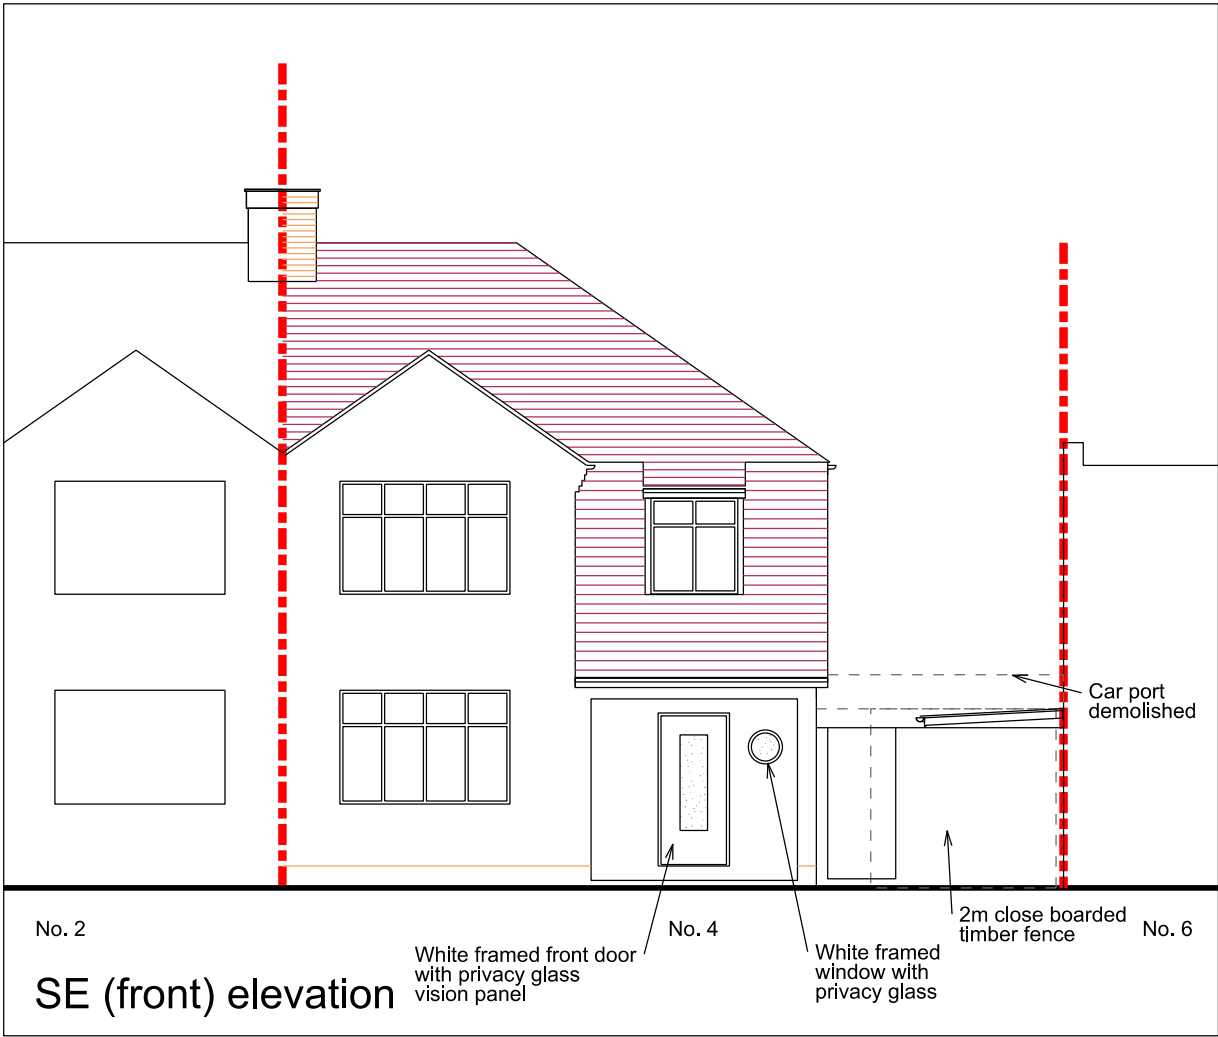

SE (front) elevation

REVISIONS

SCALE	DATE	DRAWN	CHECKED
1:100	30.01.24	CDG	

PROJECT

4 Meadow Way
Eastcote
Middlesex

DRAWING

Elevations 02
proposed

Director:
Christopher Gregory RIBA

2 Oakleigh Drive
Croxley Green, Rickmansworth
Hertfordshire WD3 3EF
T: 07818 412869
E: chris.gregory@tec-architecture.com
Company No: 05450812

tec
Architecture

DRAWING No.

232032 - D - 11