




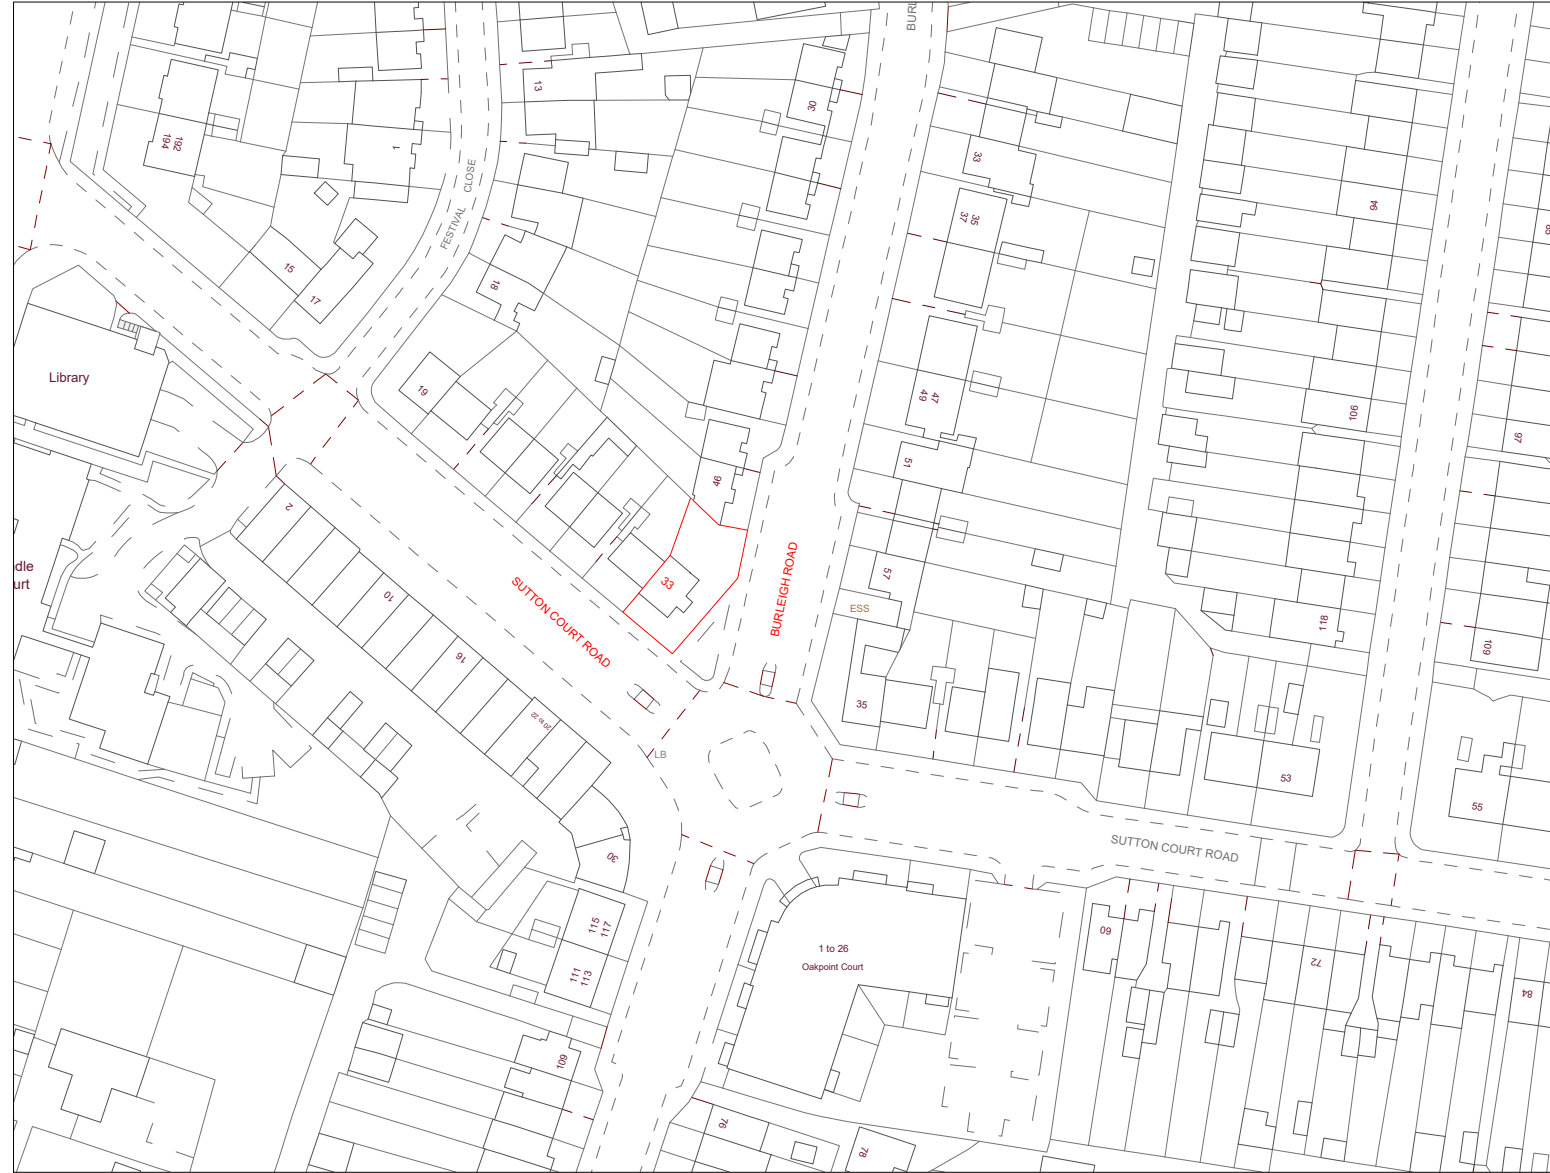

Location Plan (scale 1:1250)

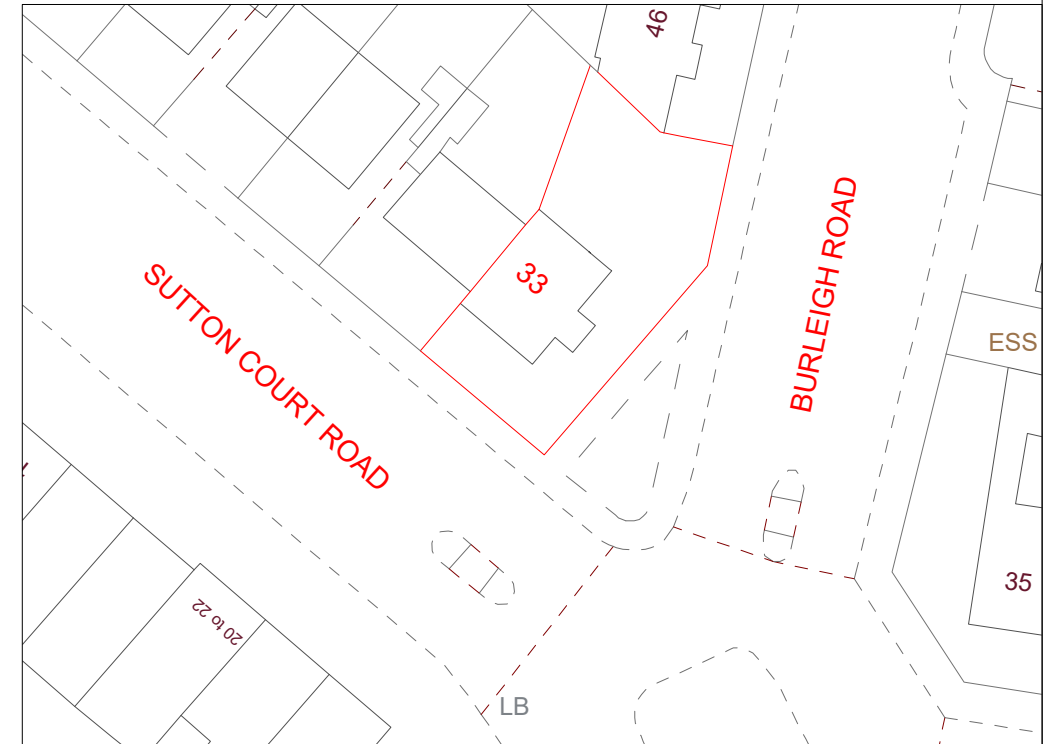

Existing Site Plan (scale 1:500)

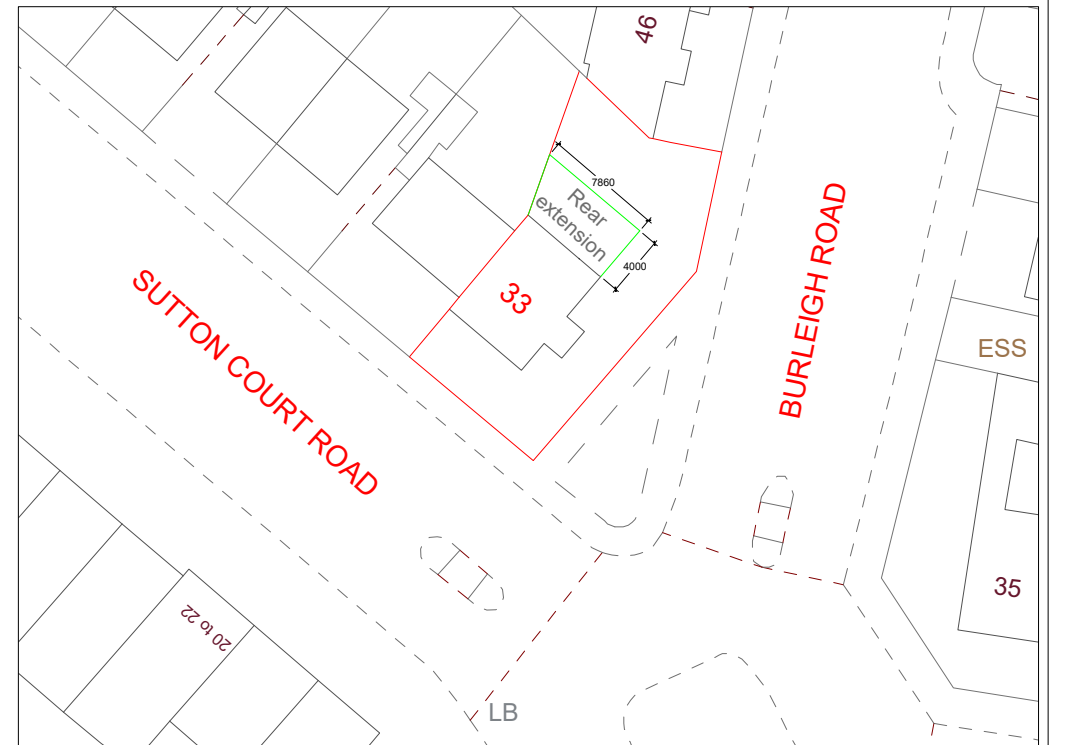

Proposed Site Plan (scale 1:500)



MGE Consulting
Architectural & Engineering Services
Mob: 07885382211
Email: info@mgeconsulting.co.uk

Job Title

Single Storey Rear Extension
@ 33 Sutton Court Road, UB10 9HW

Drawing Title

Location Plan and
Existing and Proposed Site Plans

Job/Drawing No.

24002 / 01

©

Scale
1:1250 and
1:500@ A3

Date
Jan '24

Drawn
AB

Checked
MG

Revision
P1