






ID-EXISTING FIRST FLOOR PLAN  
1 : 50

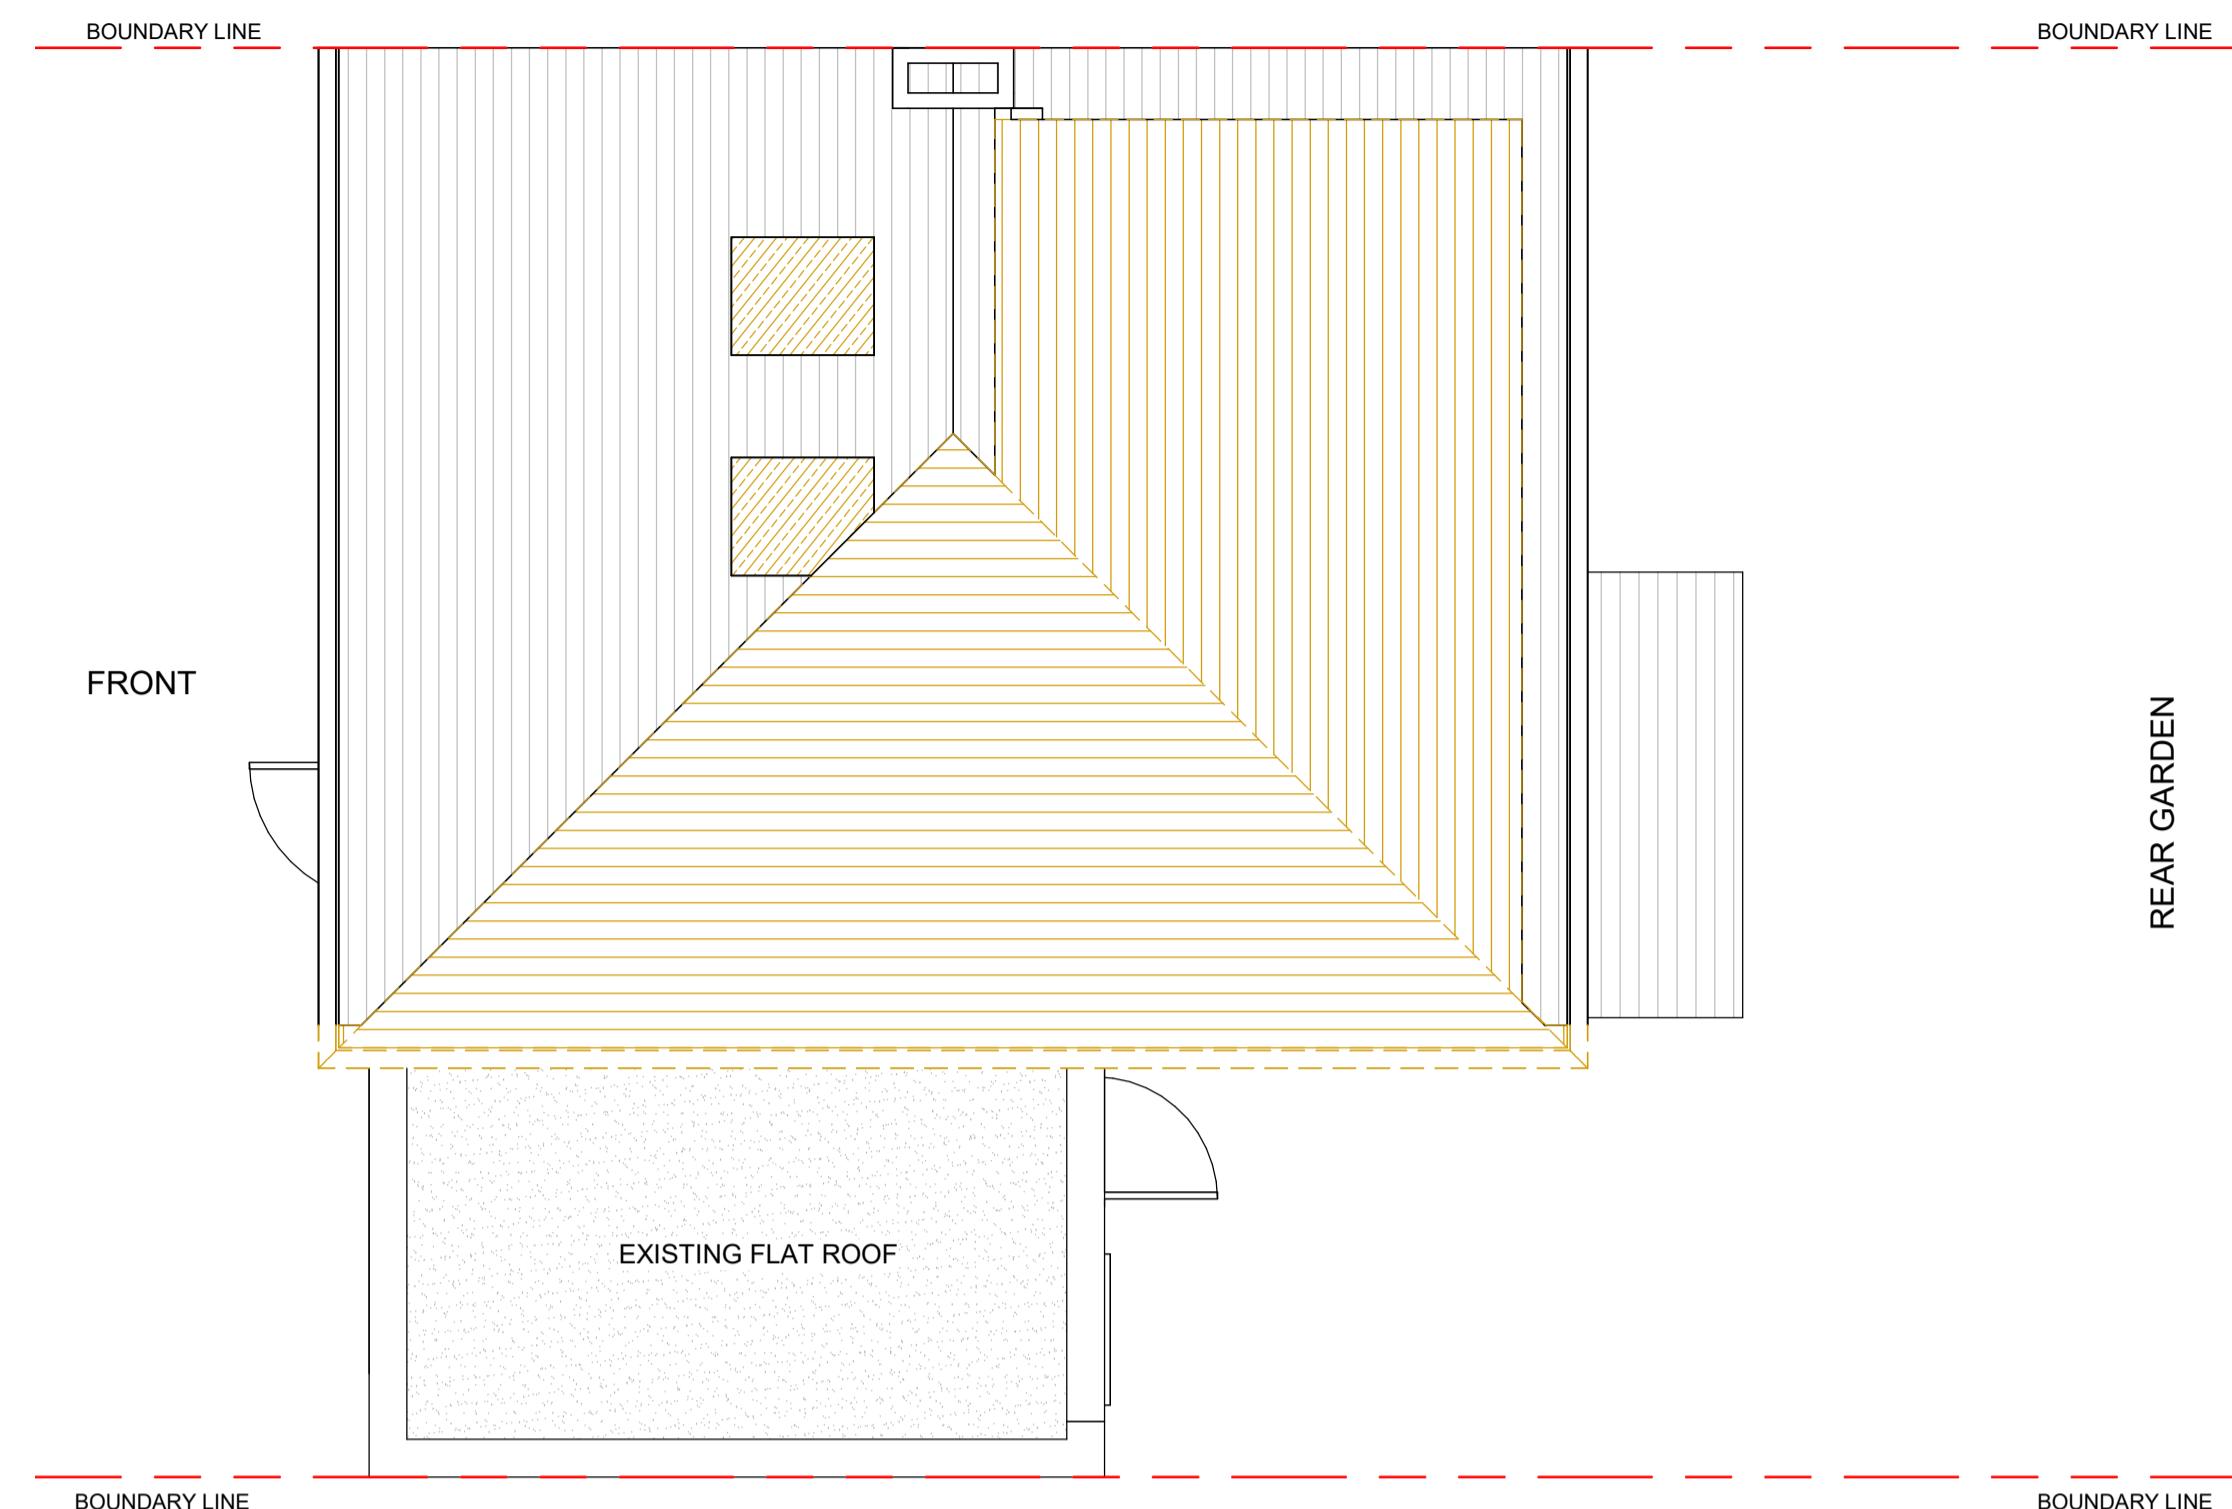

ID-EXISTING ROOF TOP PLAN  
1 : 50

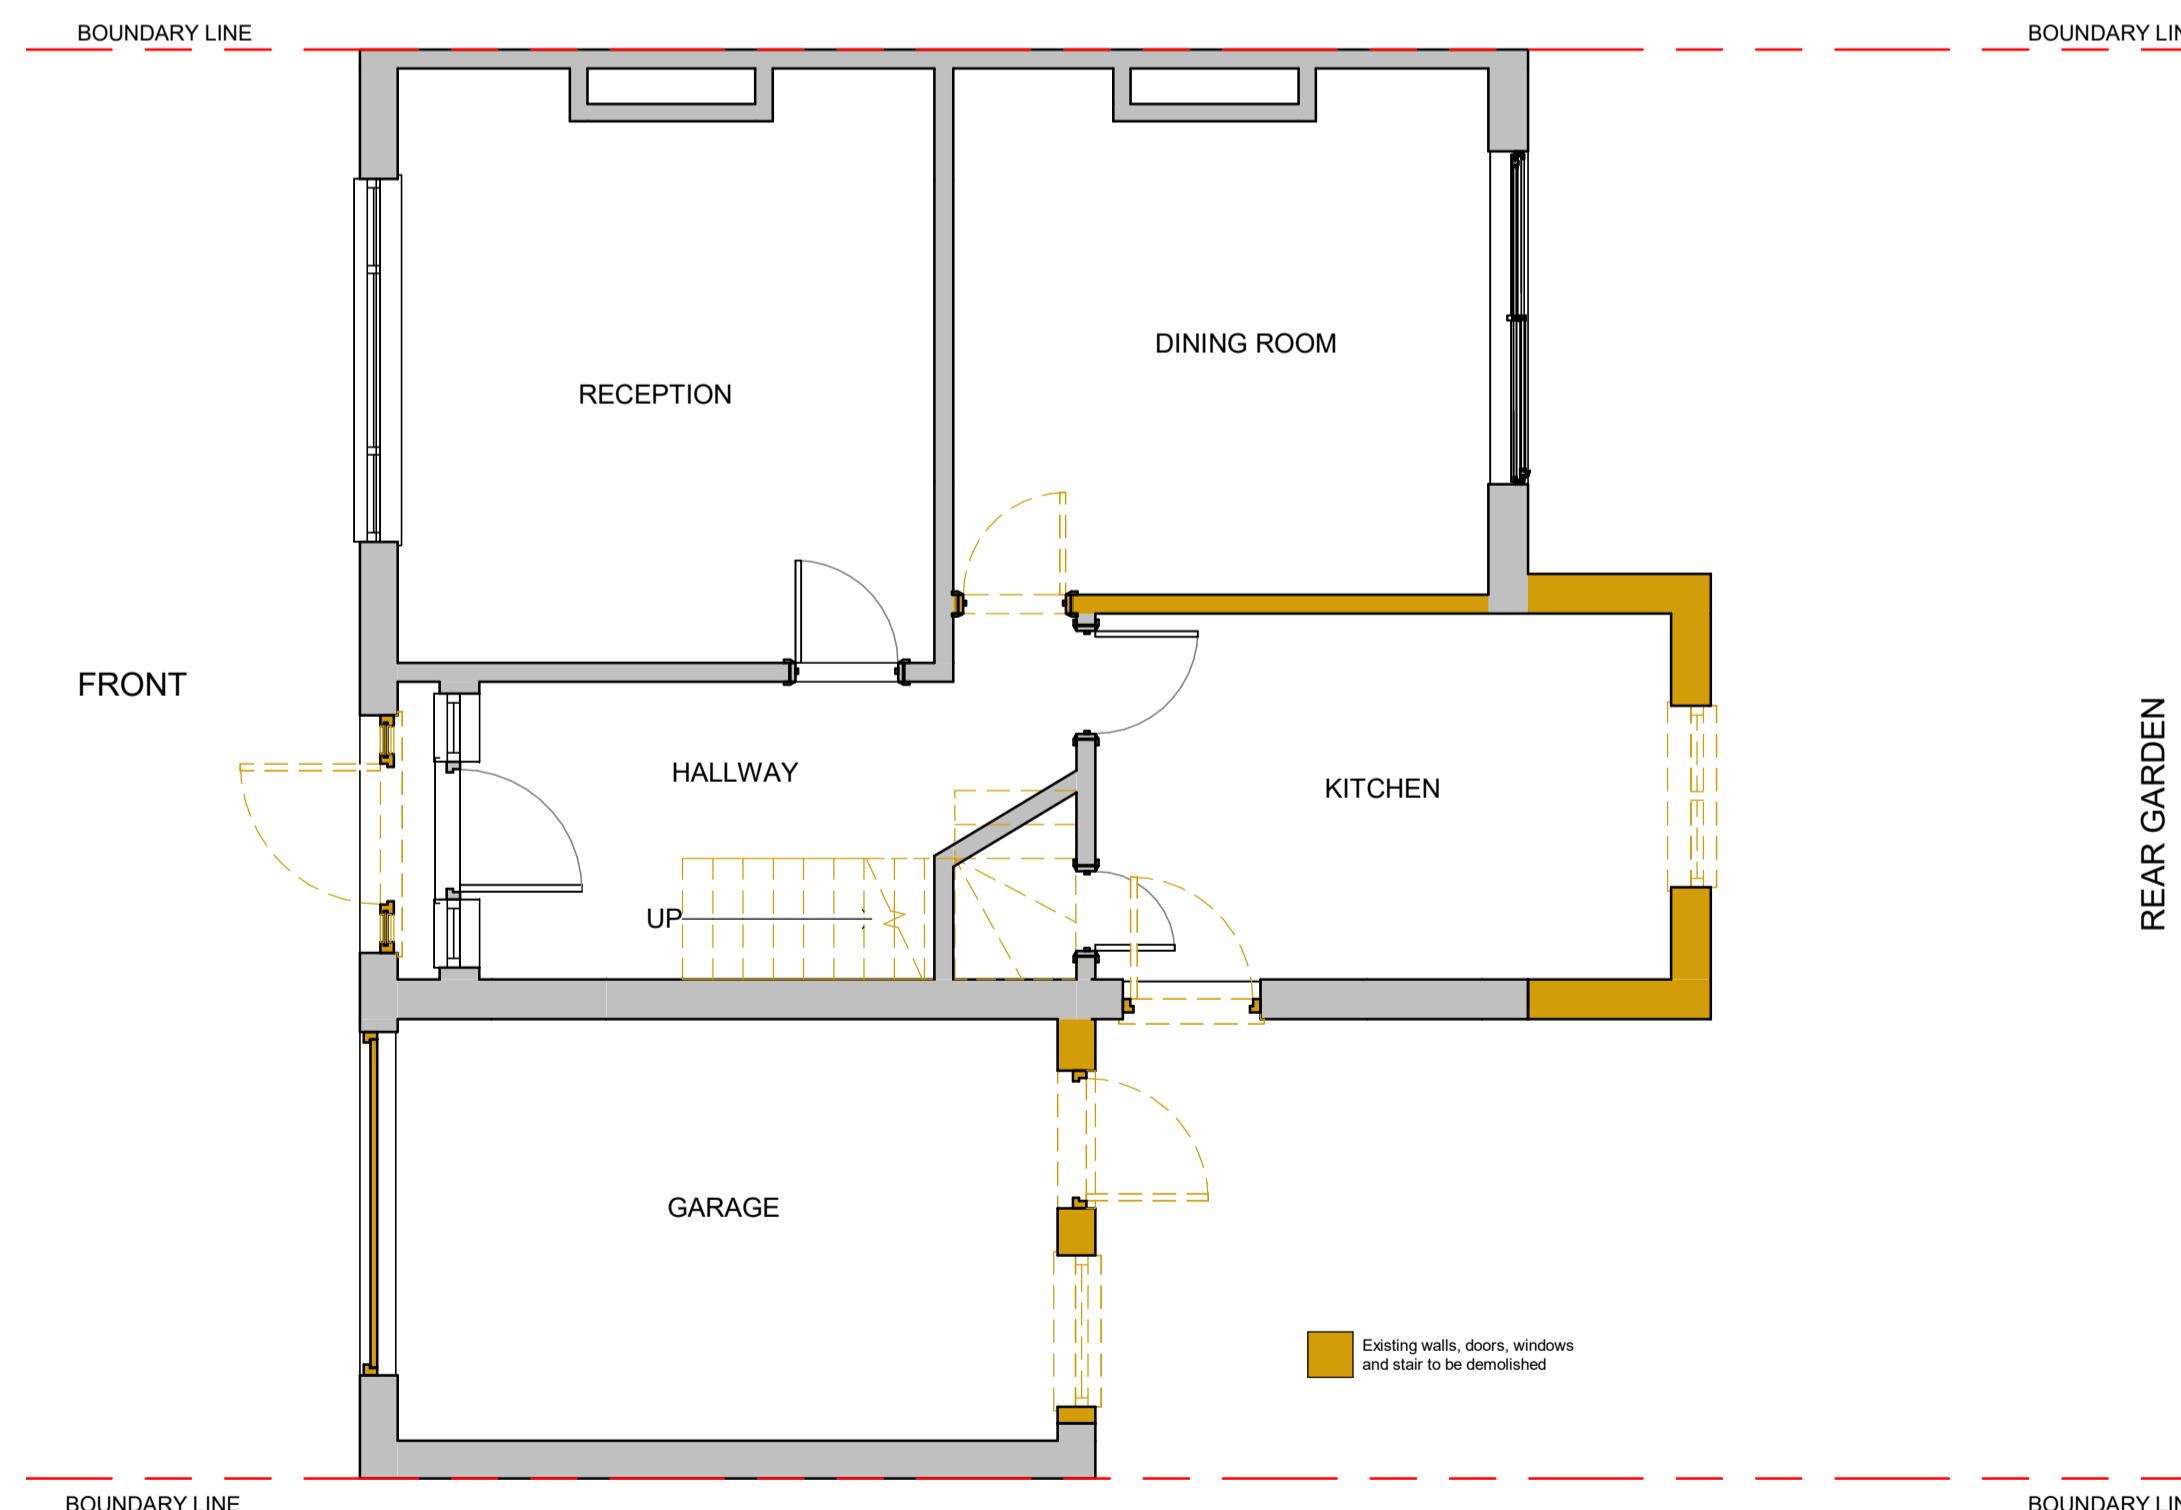

ID-EXISTING GROUND FLOOR PLAN  
1 : 50

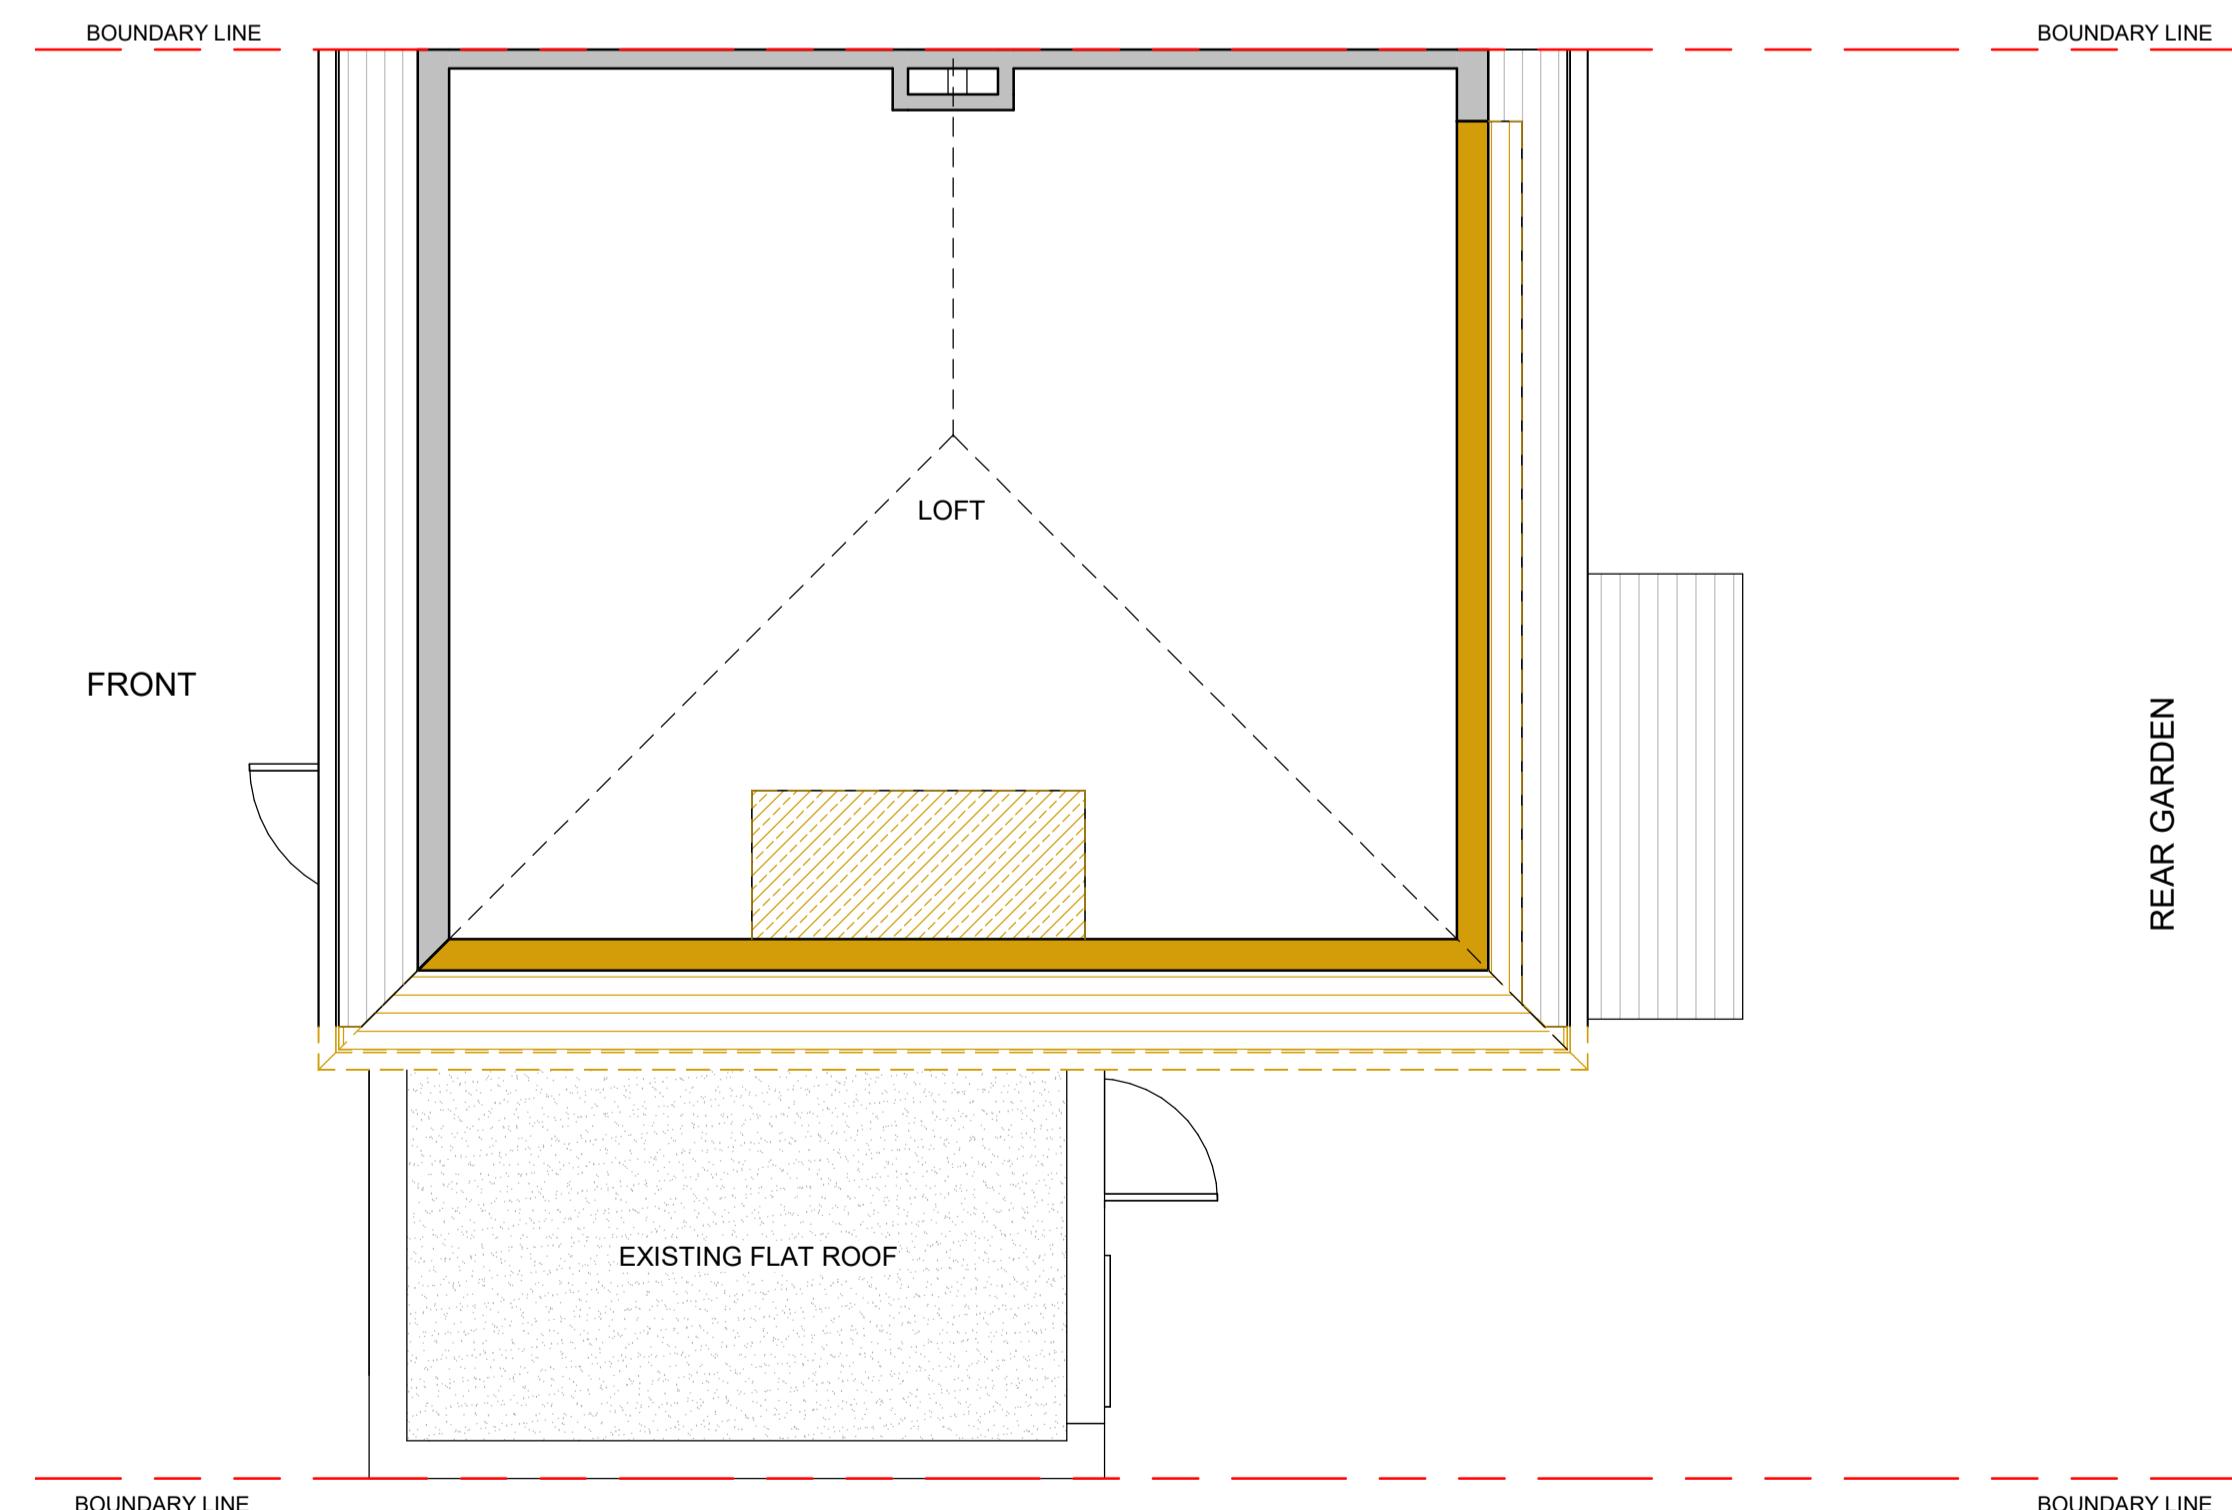

ID-EXISTING LOFT FLOOR PLAN  
1 : 50

CLIENT	PROJECT	DRAWING TITLE
	179 TORCROSS ROAD RUISLIP HA4 0TG	EXISTING PLANS
DRAWING NO.	REV.	
ID-01		0m 1m 2m 3m 4m 5m
DATE	DRAWN	SCALE
15-01-24	MKS	1 : 50 @ A1 Meters @ 1:50 @ A1