




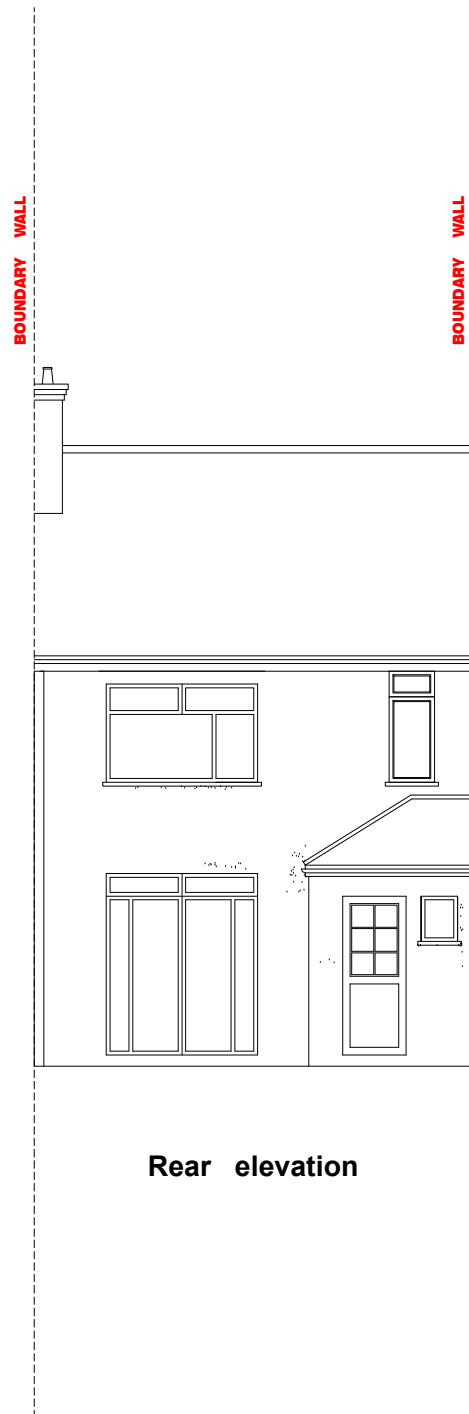

Rear elevation

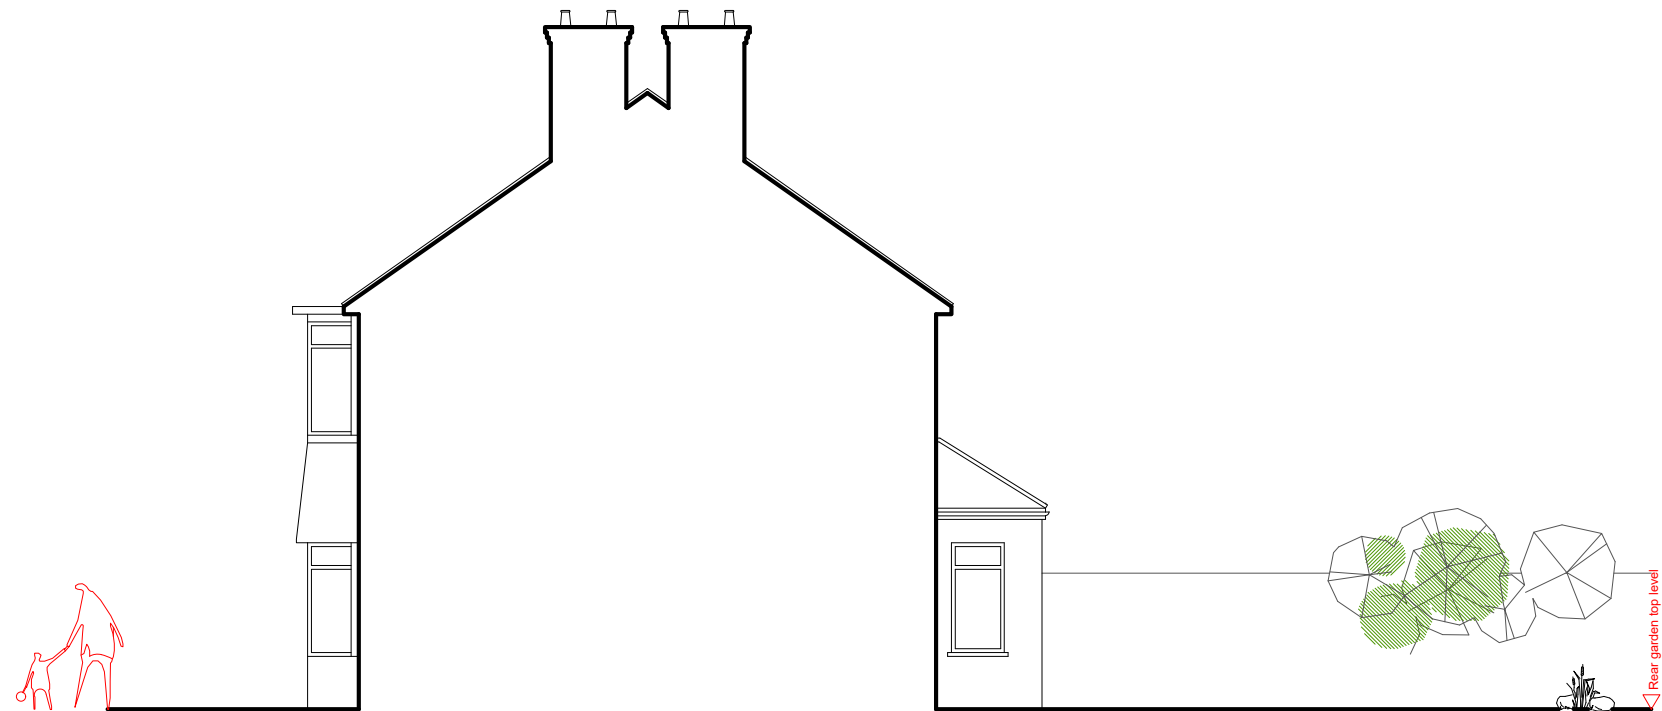

Side elevation

 

PROJECT NAME:
PROPOSED NEW rear extension @.....

82
Richmond avenue
UB10 9BJ


SHEET NAME:
Existing
elevations

REVISION
| | | |

DATE:
24 / February / 2024

SCALE TO PRINT :
A3 @ 1/100

DRAWING NO:
ex ELV3

 

SPACE TO BUILD
Architecture. Interior Design.

360 Neasden Lane North, NW10 0BT, London.
e-mail : spacetobuild@hotmail.com
..... 07818413434 www.spacetobuild.co.uk