





Front elevation



Rear elevation

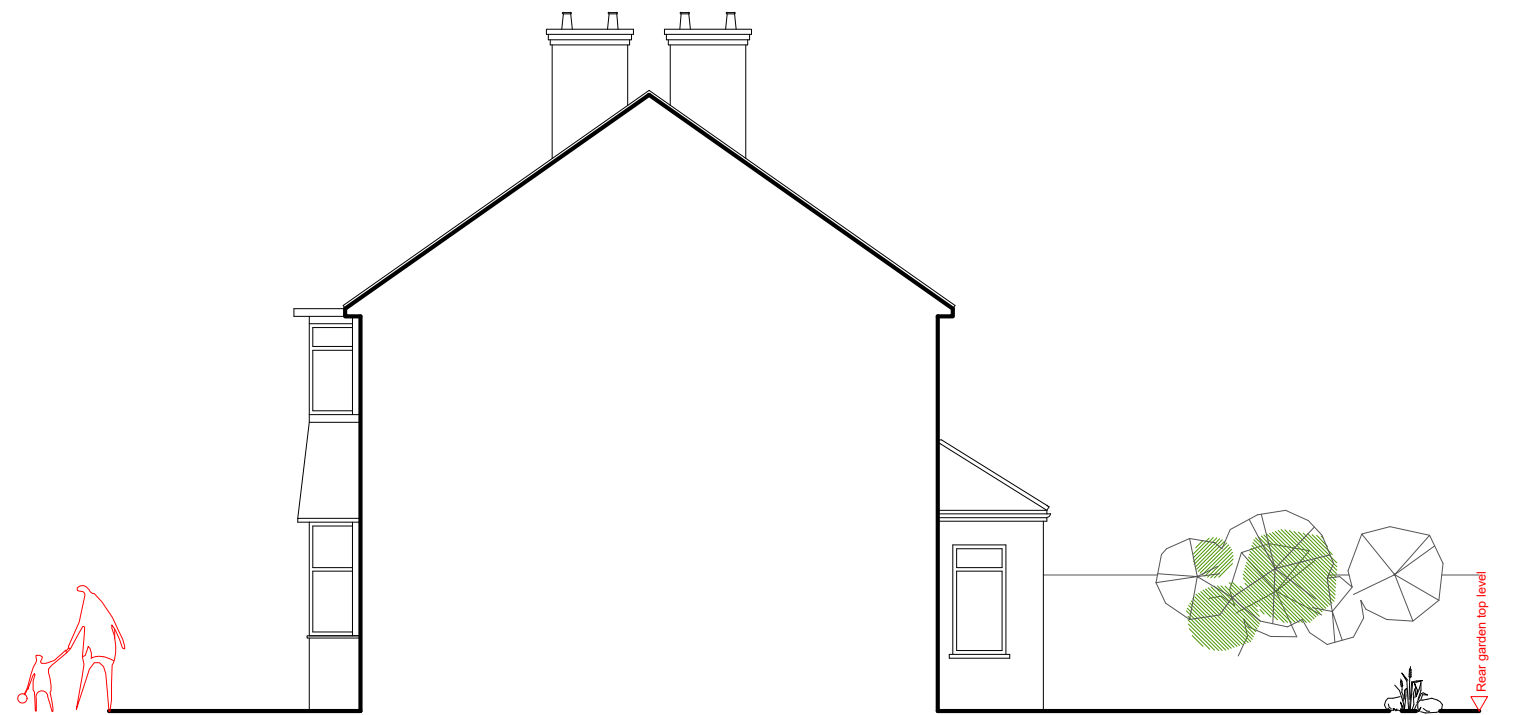

Side elevation

 

PROJECT NAME:
PROPOSED NEW loft conversion @.....

82
 Richmond avenue
 UB10 9BJ


SHEET NAME:
Existing
 elevations

REVISION
 | | | |

DATE:
 24 / January / 2024

SCALE TO PRINT :
 A3 @ 1/100

DRAWING NO:
 ex ELV3

 

SPACE TO BUILD
 Architecture. Interior Design.

360 Neasden Lane North, NW10 0BT, London.
 e-mail : spacetobuild@hotmail.com
 07818413434 www.spacetobuild.co.uk