

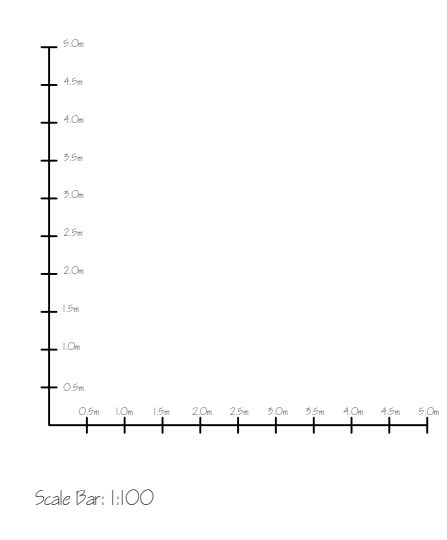
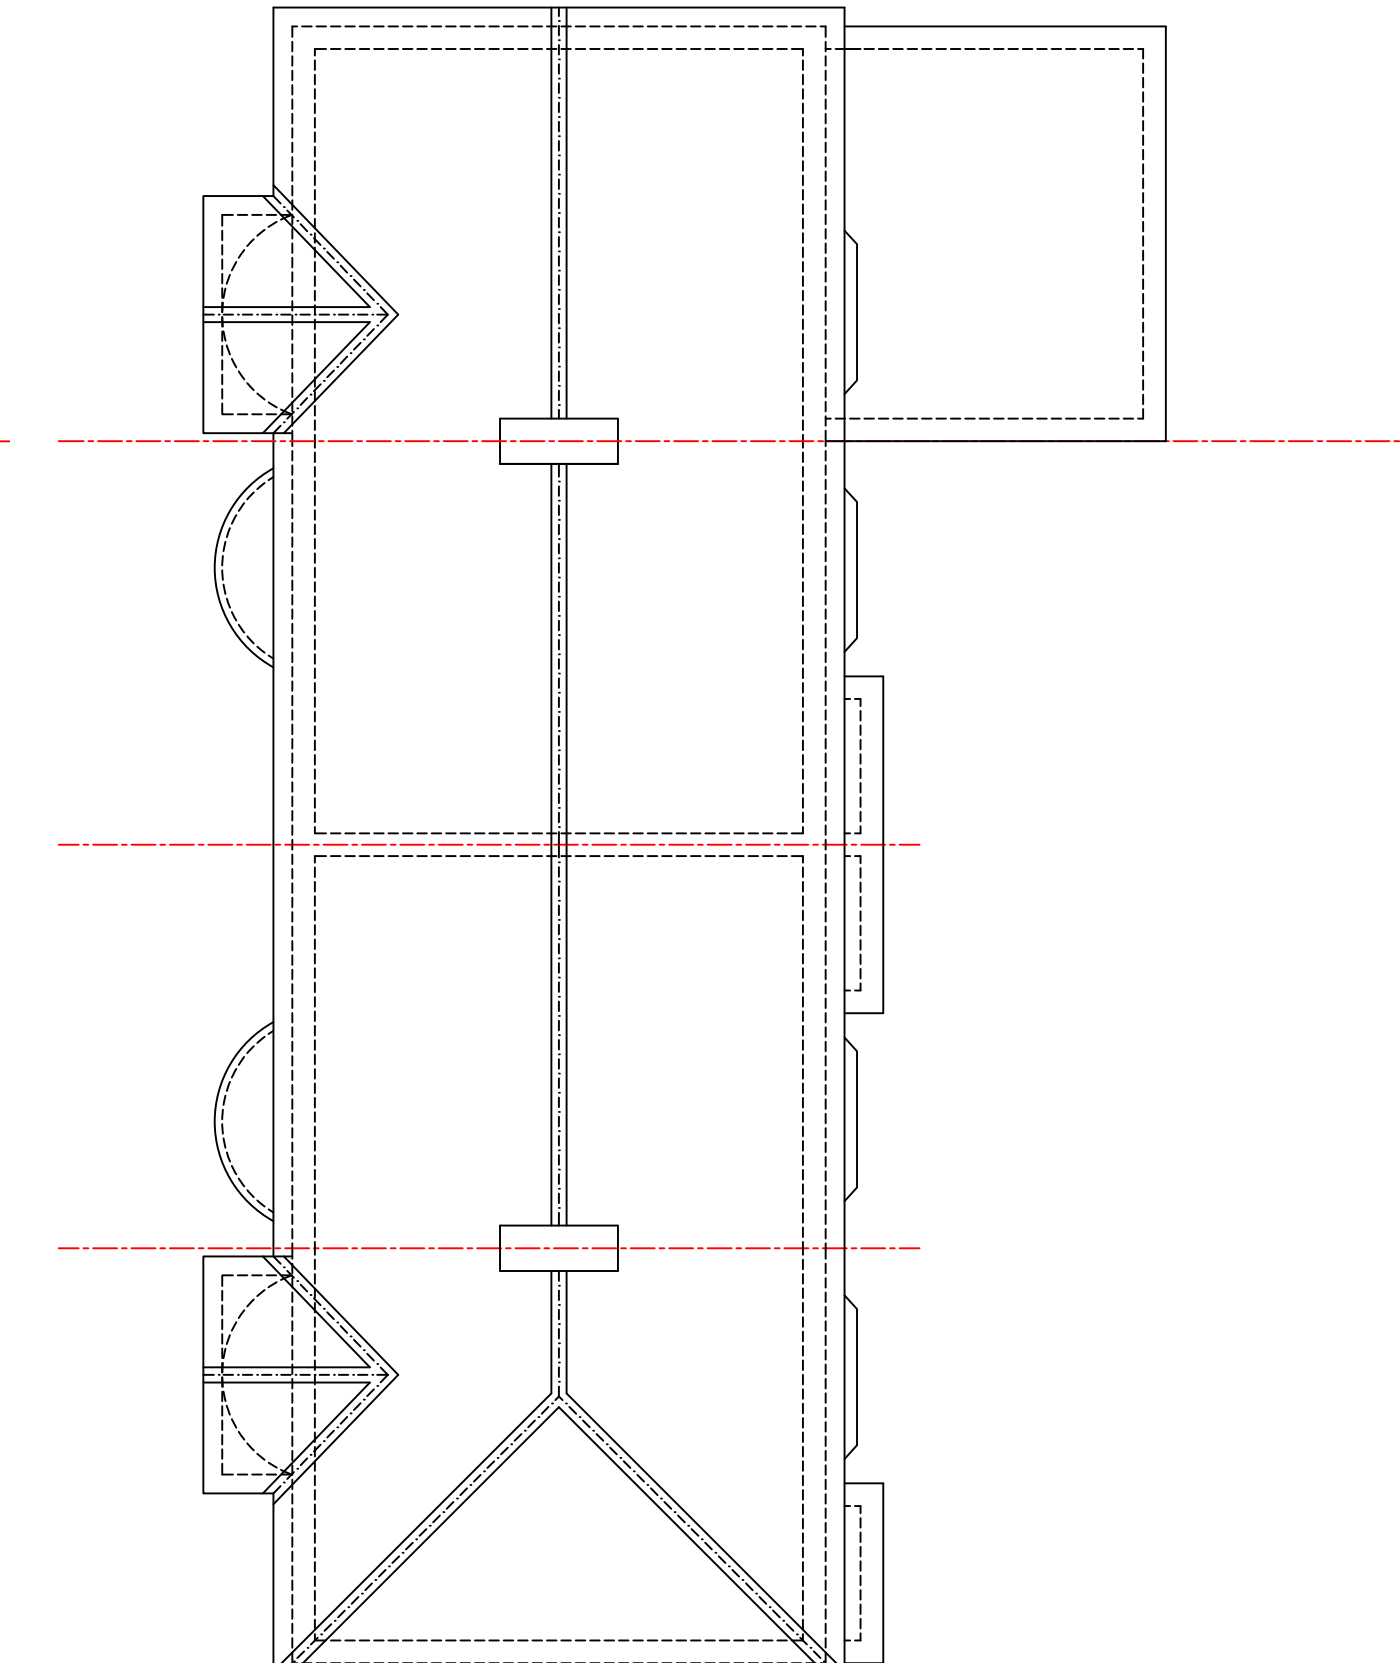
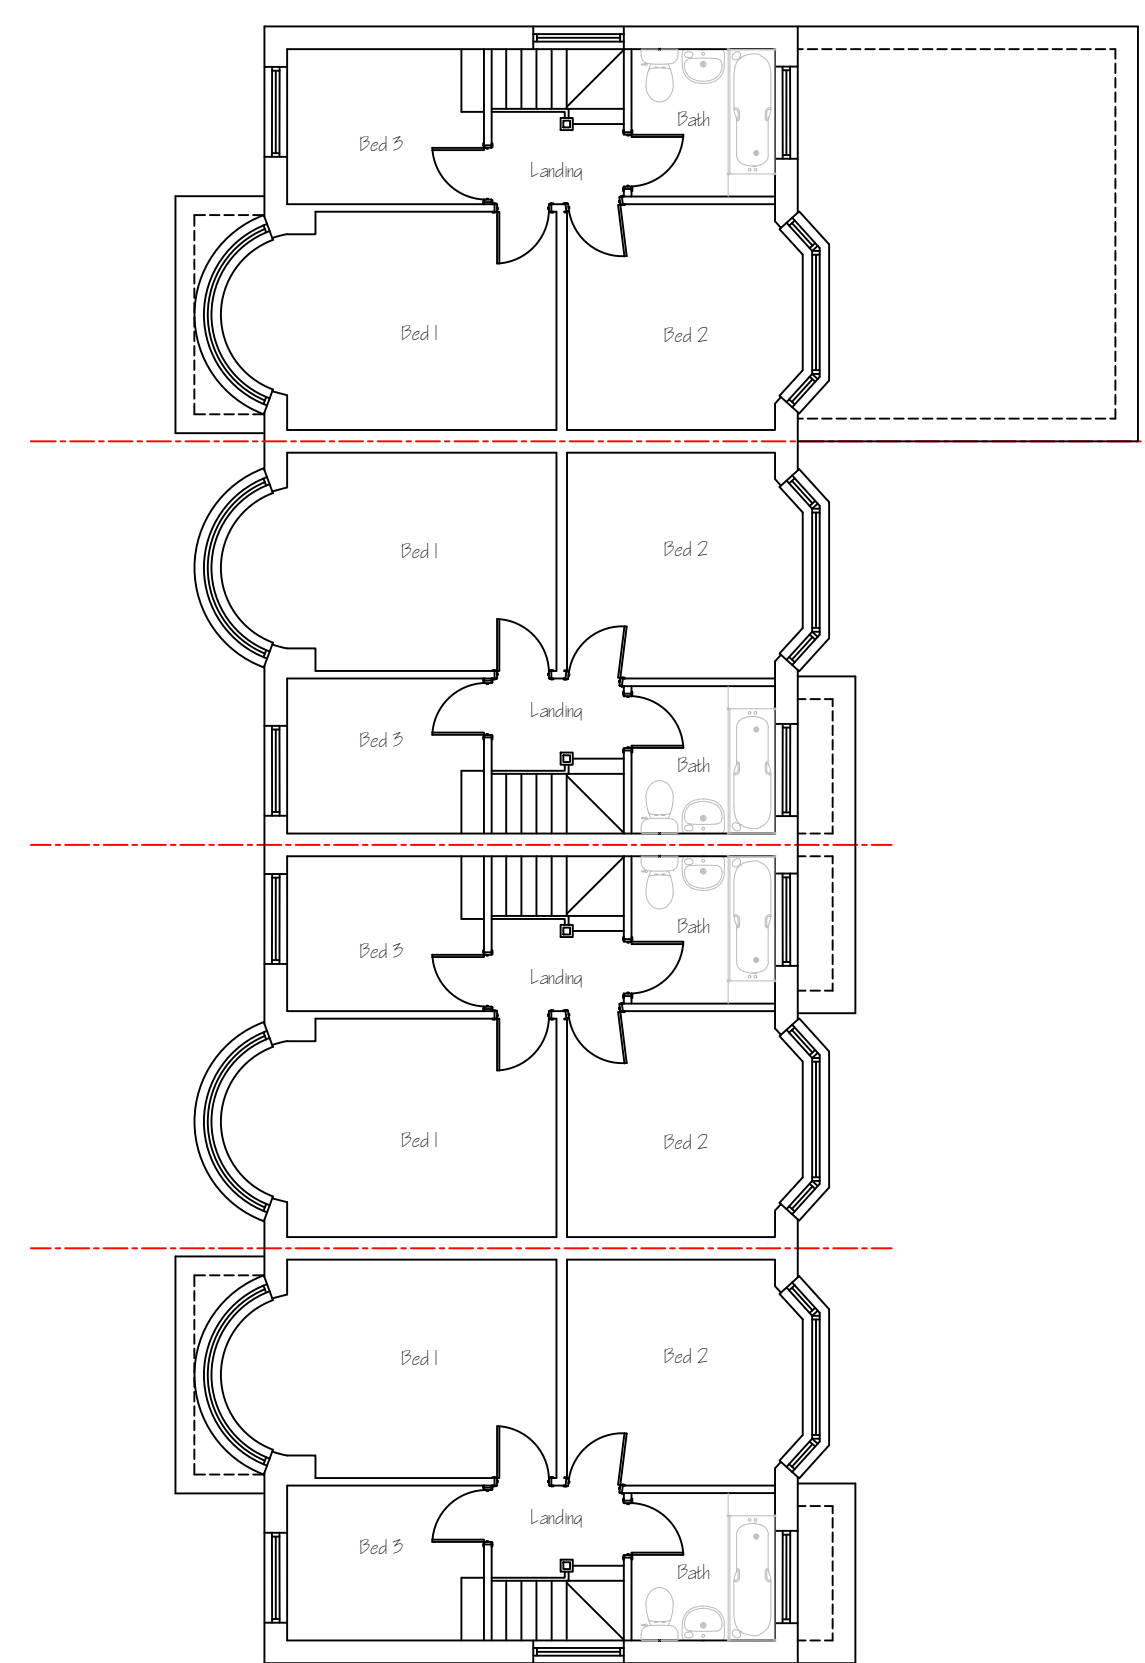
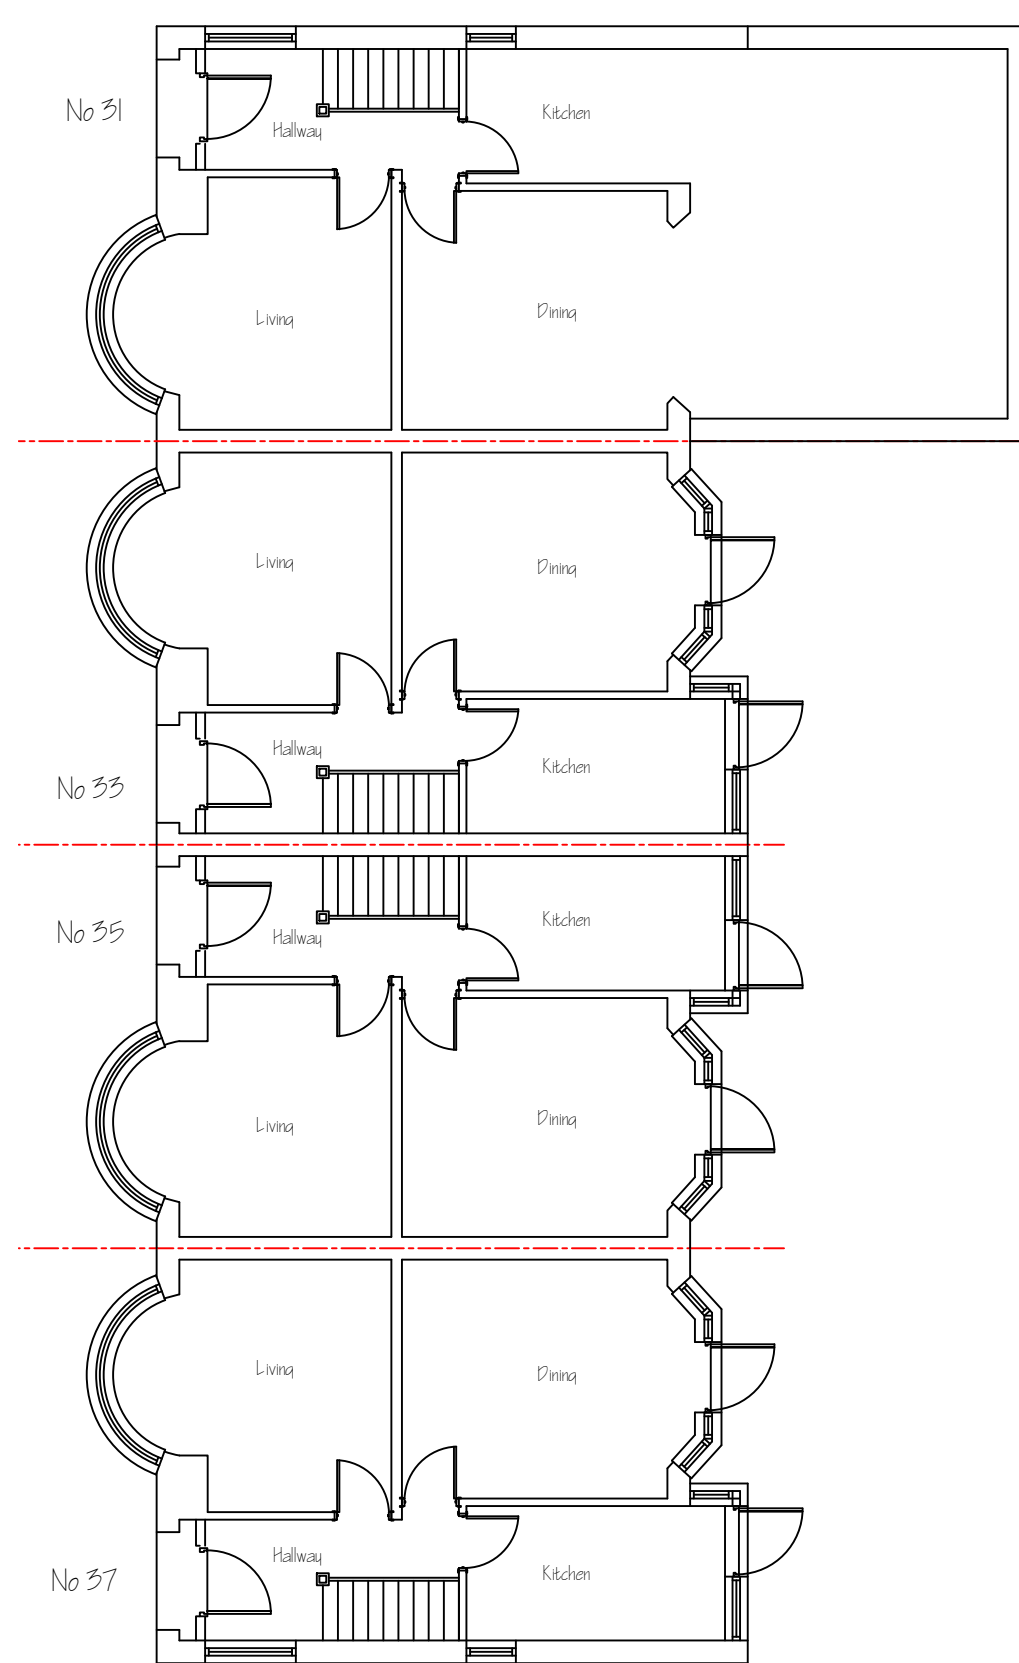
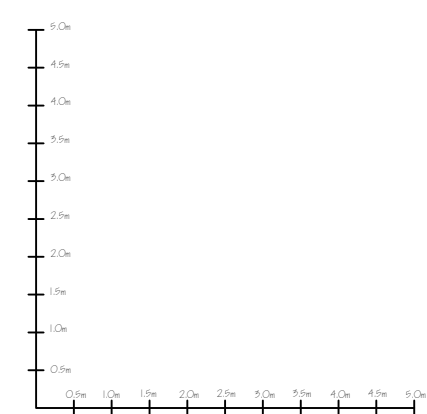
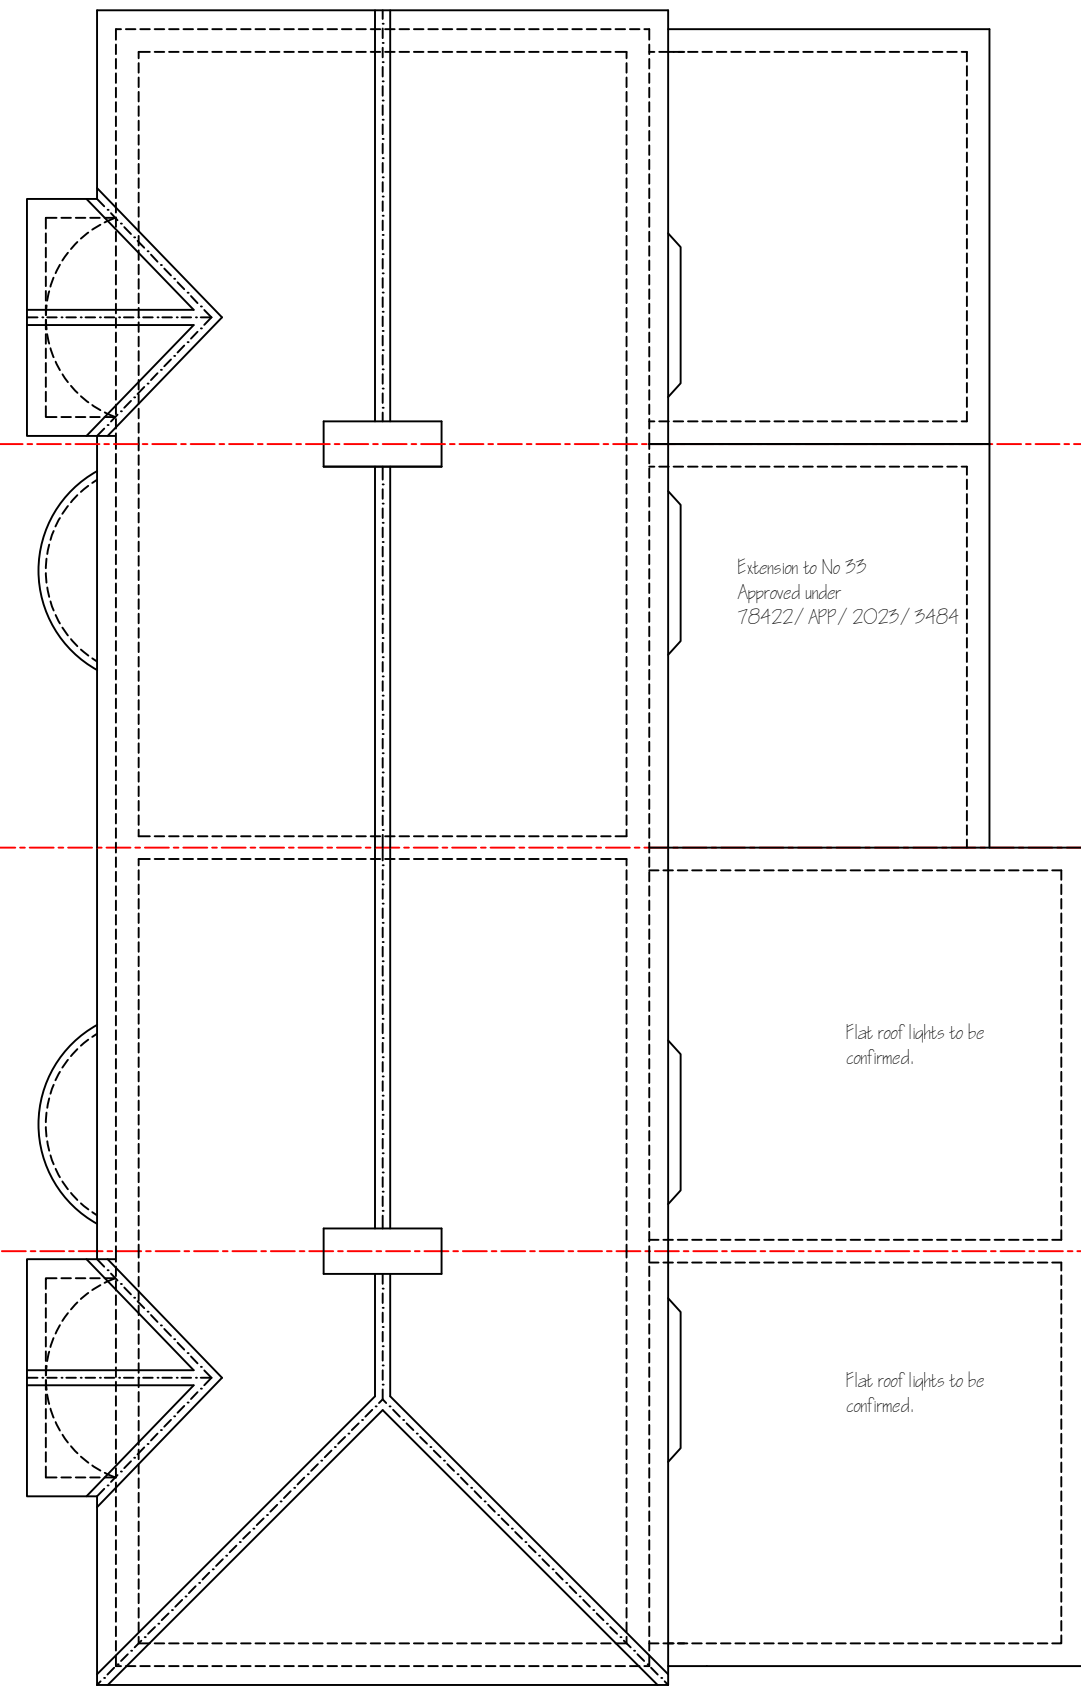


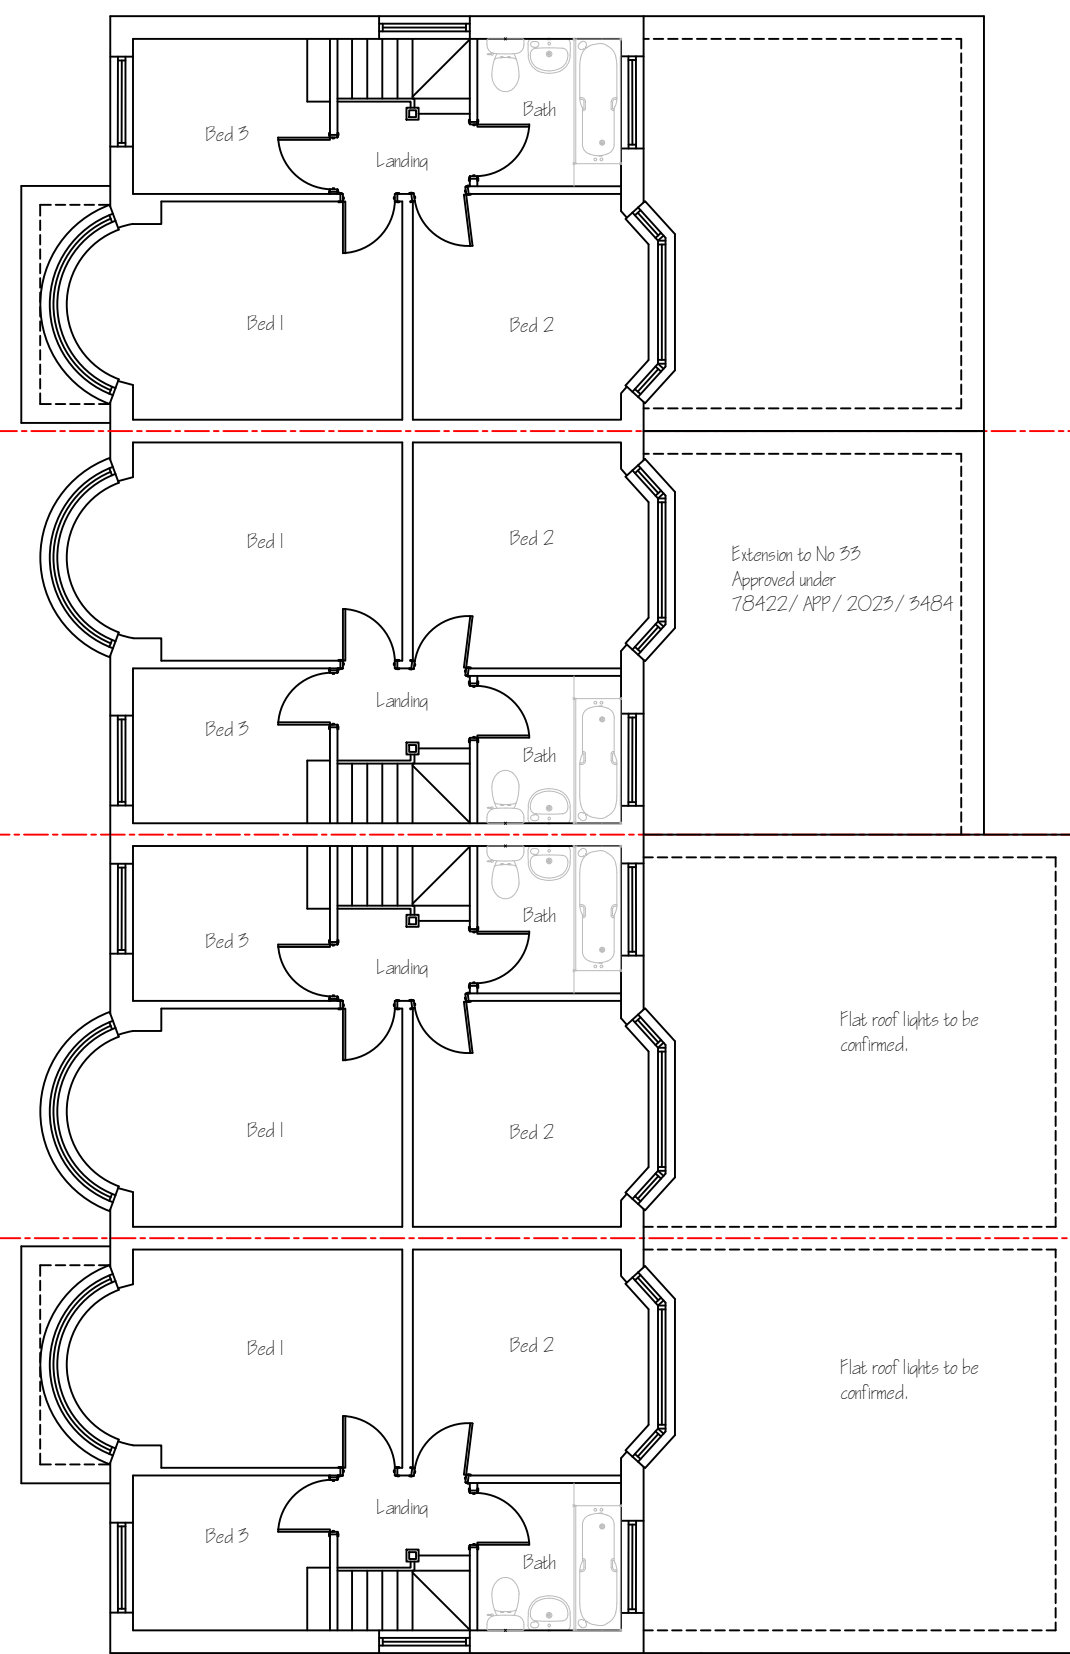

PRELIMINARY PLANNING ISSUE



Rev.	Amendment	Date
1	Initial	
Proposed extension to rear at Stormount drive		
Existing Floor Plans		
job:	35 & 37 Stormount drive	date:
date:	November 2023	scale:
drawn by:	asq developments - herts	drawn by:
14 Old rectory drive, Hatfield, Herts, AL10 8AF		
T: 05332 070499		
M: 07894 761012		

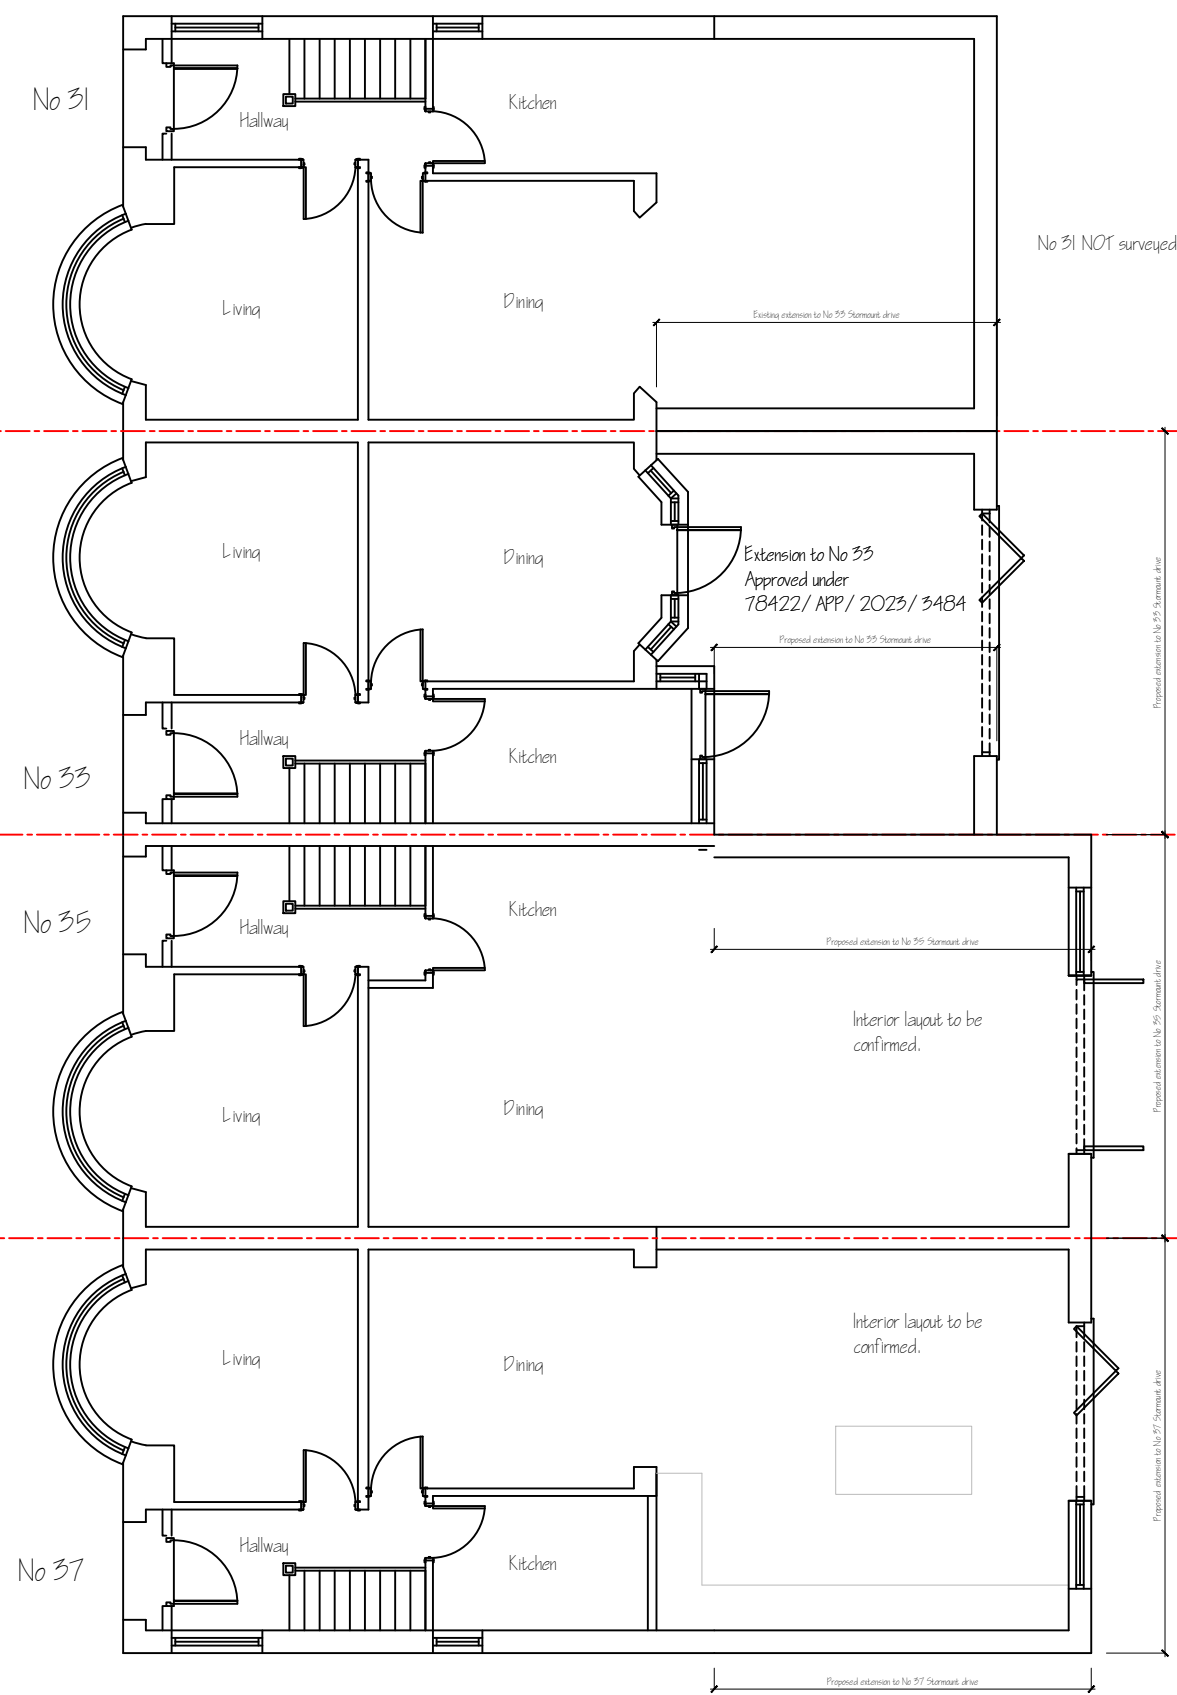

Scale Bar: 1:100


PRELIMINARY PLANNING ISSUE

title				
Proposed extension to rear at Stormount drive				
drawings				
Proposed Floor Plans				
job	35 & 37 Stormount drive			client
	Various			
date	November 2025	scale	1:100 @A1	drawn by
				PP, 02.11.25
				rev.
drawn by		asq developments - herts		
		14 Old rectory drive, Hatfield, Herts, AL10 8AF		
		T: 03332 070499		
		M: 07894 761012		

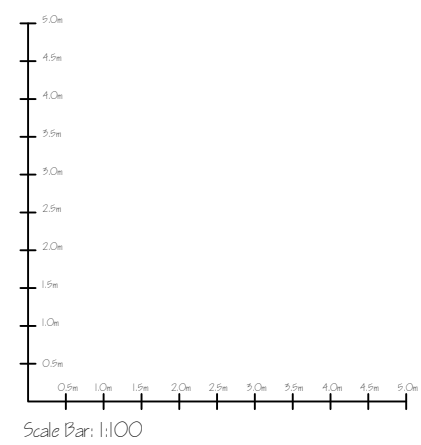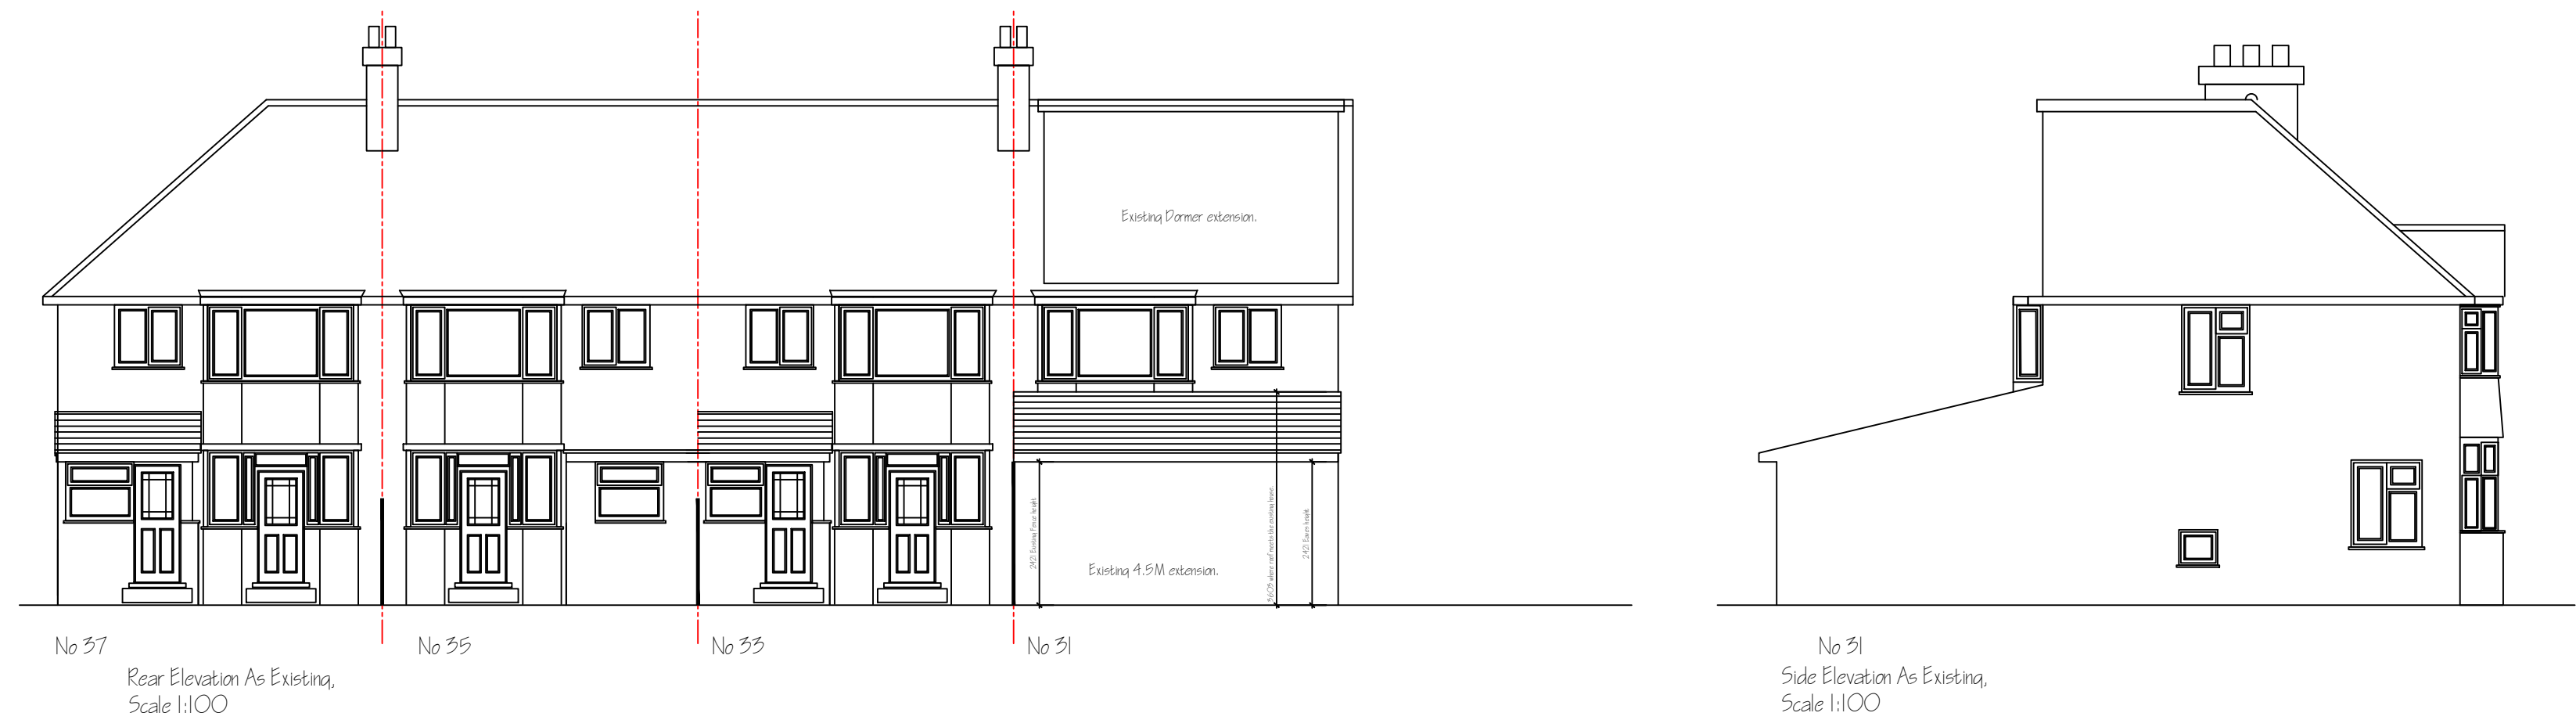


PRELIMINARY PLANNING ISSUE

title Proposed extension to rear at Stormount drive			
drawings Elevations as Existing			
job 35 & 37 Stormount drive	client Various		
date November 2023	scale 1:100 @A1	drawn by PP.10.11.23	rev.
drawn by asq developments - herts 14 Old rectory drive, Hatfield, Herts, AL10 8AF T: 03332 070499 M: 07894 761012			

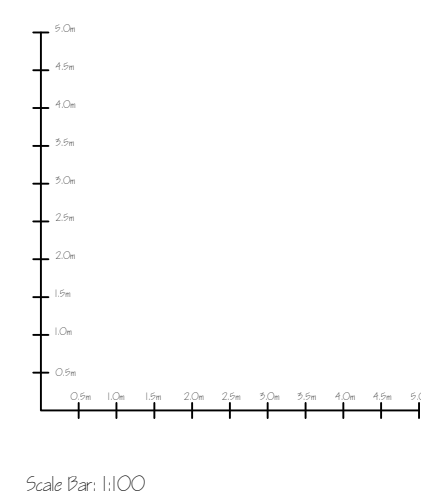


PRELIMINARY PLANNING ISSUE


Rev.	Amendment	Notes
title Proposed extension to rear at Stormount drive		
drawings Elevations as Proposed		
job 55 & 57 Stormount drive		client Various
date November 2023	scale 1:100 @A1	drawn PP, JJ, JJ, 23
drawn by 		asq developments - herts 14 Old rectory drive, Hatfield, Herts, AL10 8AP T: 035552 070499 M: 07894 761012

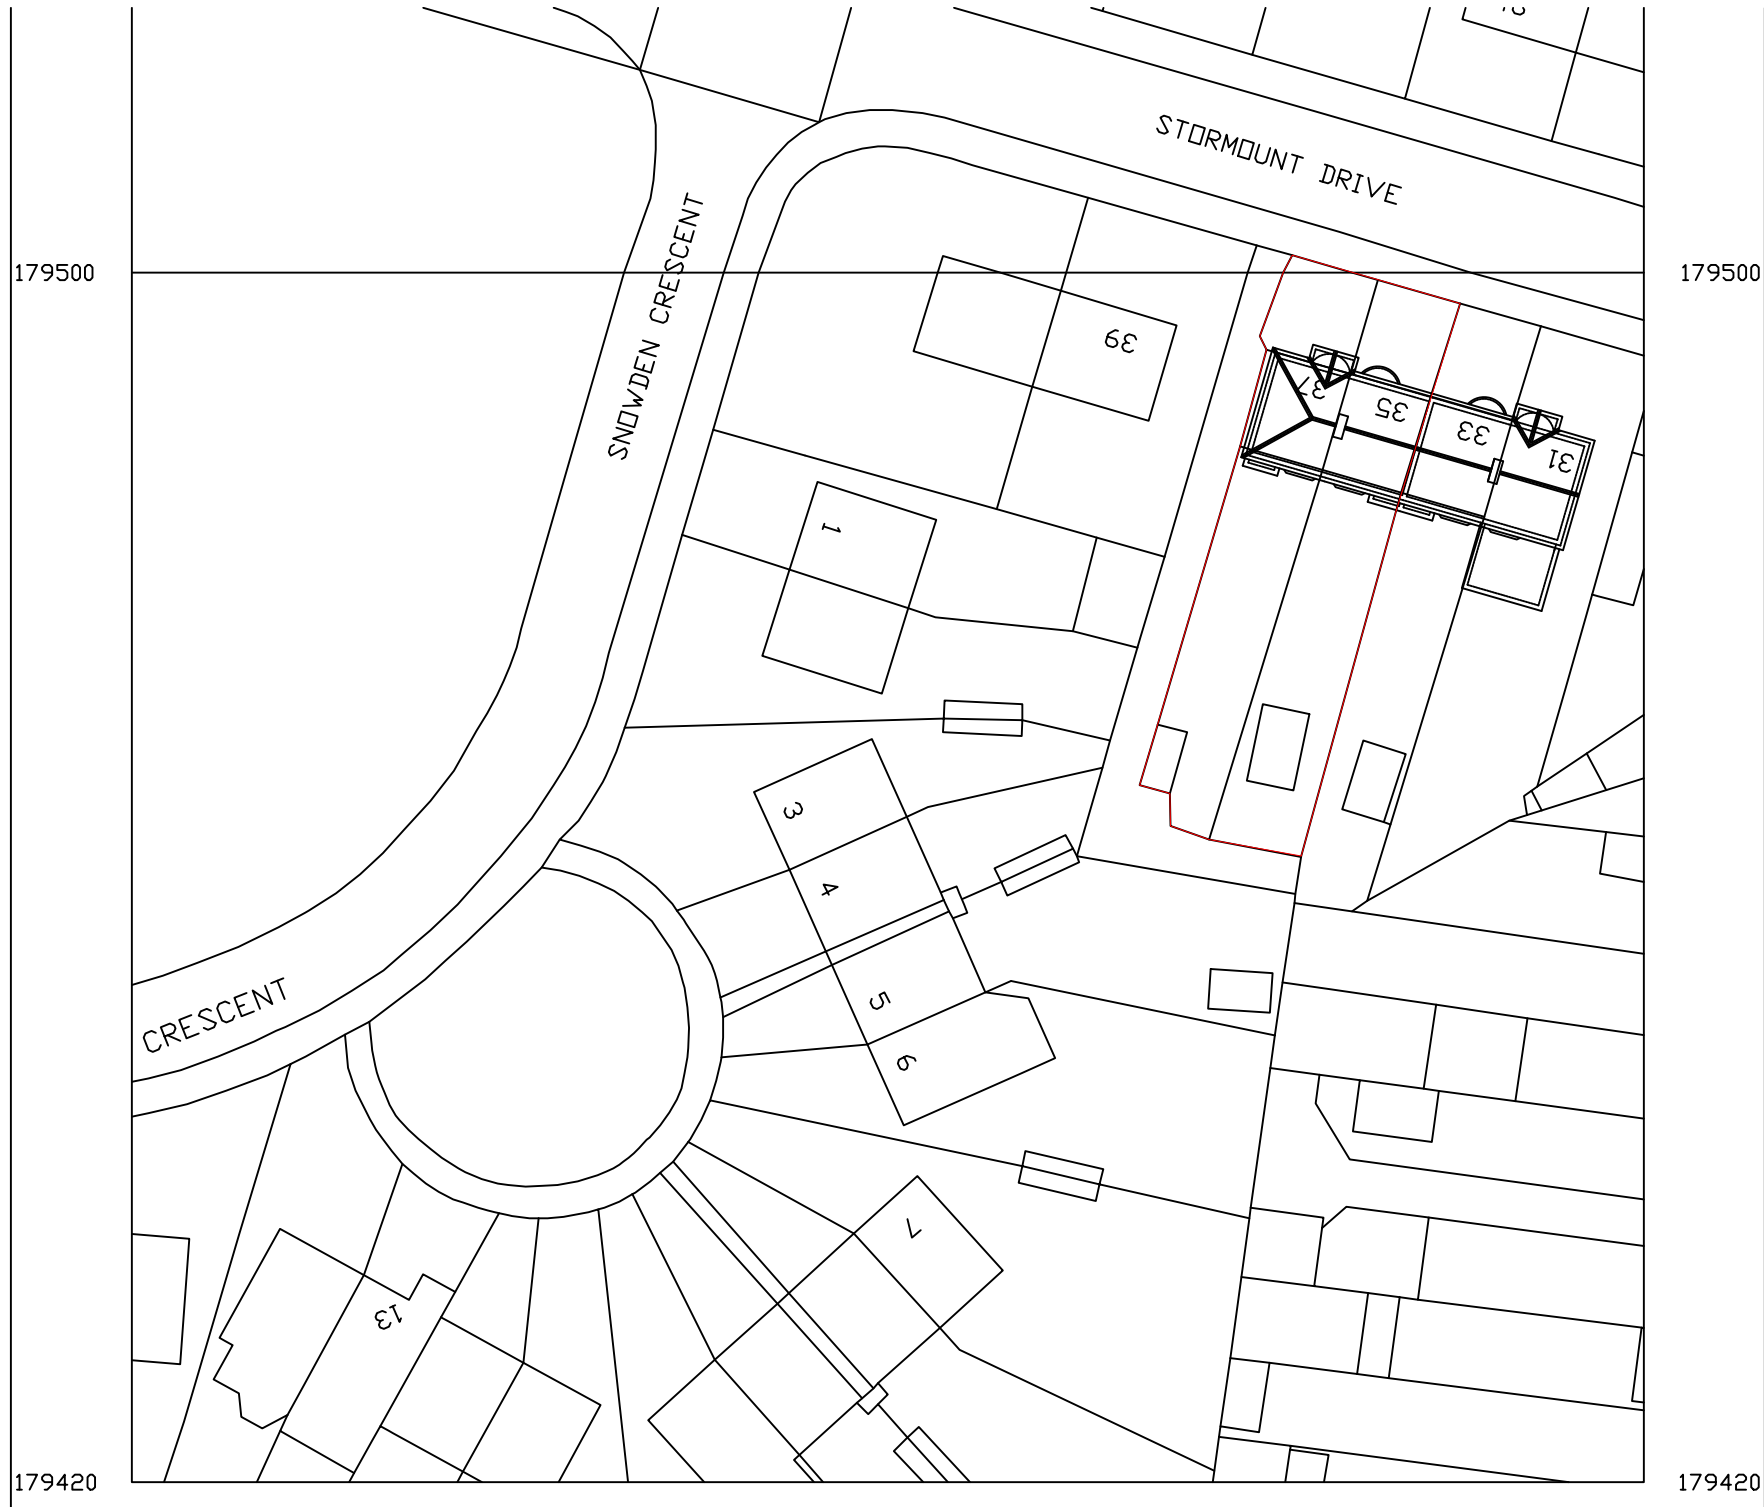


Existing Block Plan: 1/ 500

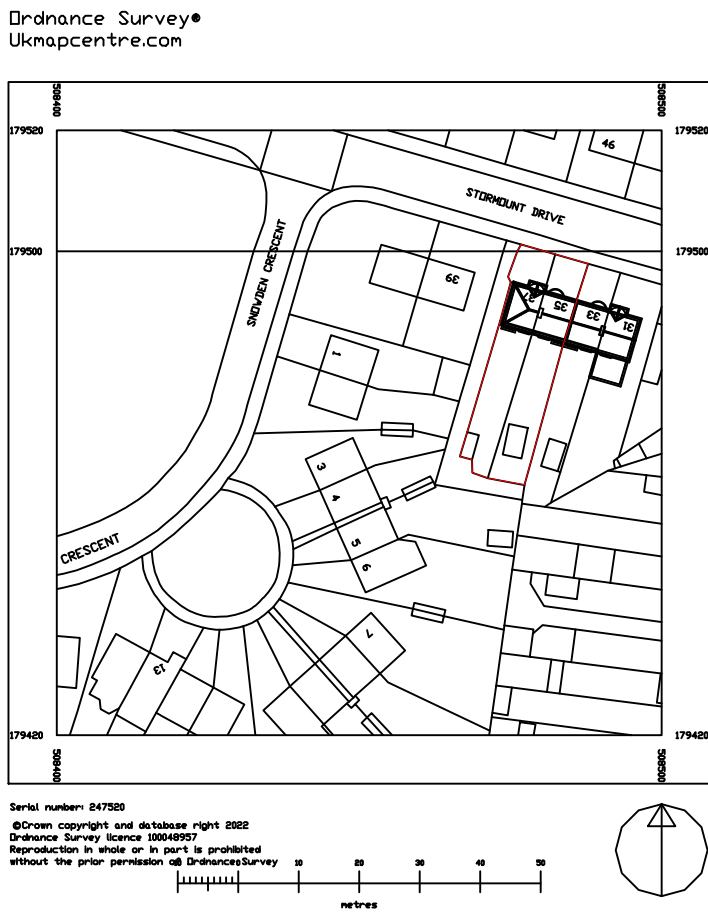

Existing Site Plan: 1/1250

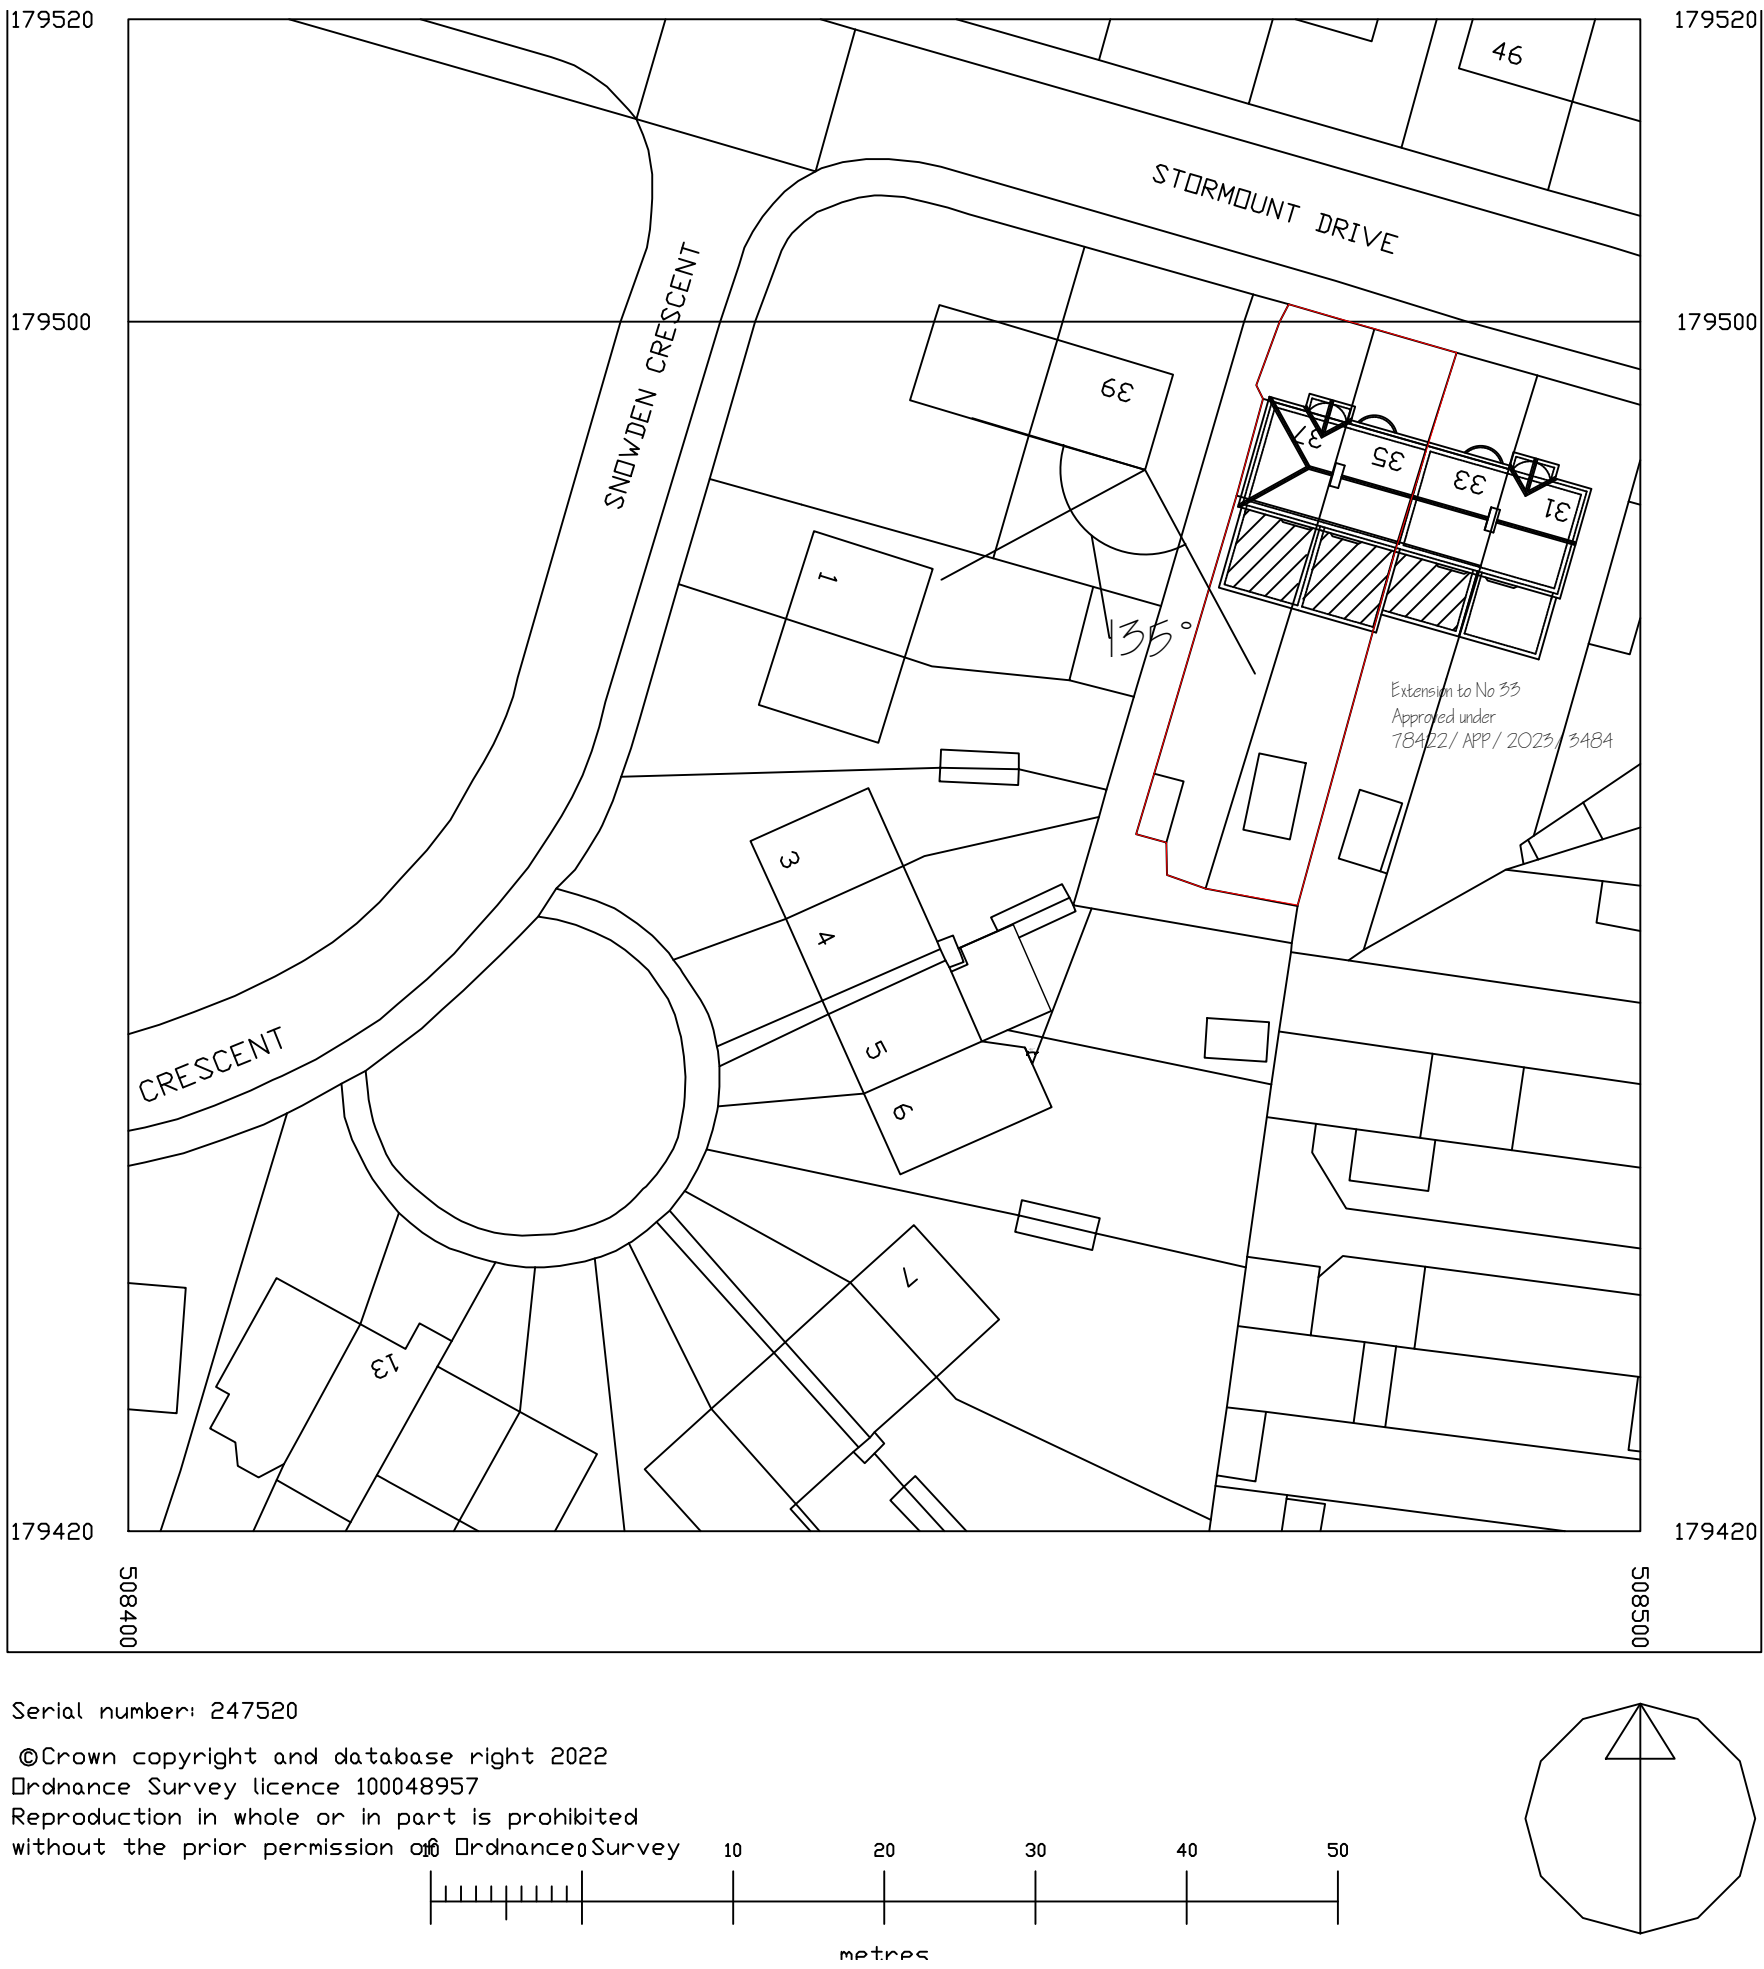

Proposed Block Plan: 1/ 500

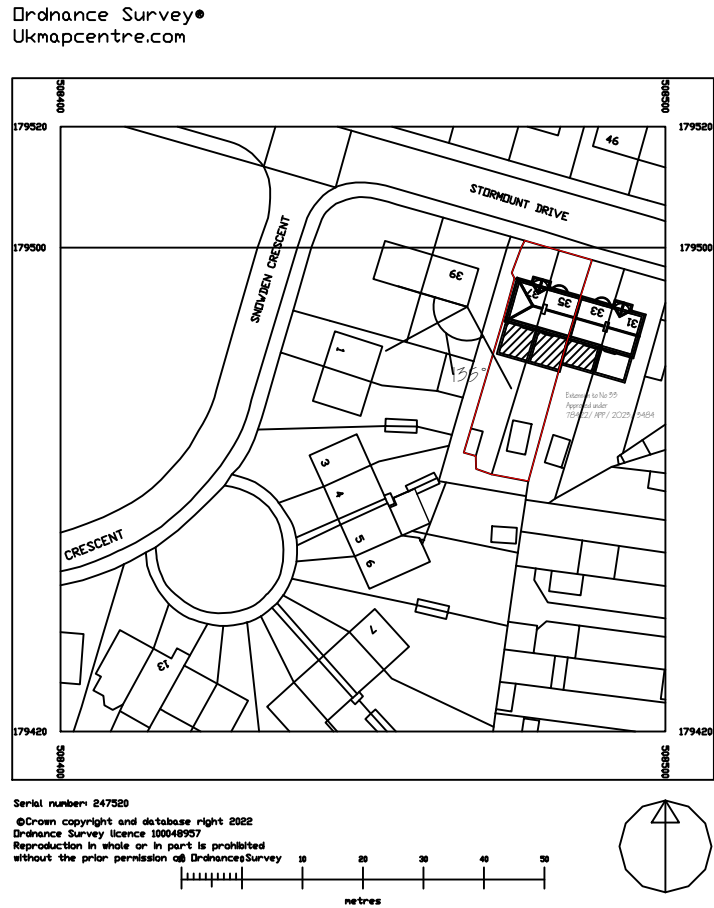

Proposed Site Plan: 1/1250

PRELIMINARY PLANNING ISSUE

Rev.	Amendment	Date
1	Initial	
Proposed extension to rear at Stormount drive		
Site plan, Block plan No 35 & 37		
job	35 & 37 Stormount drive	date
scale	Various	rev.
date	November 2023	PP. 102.11.23
drawn by	asq developments - herts	
	14 Old rectory drive, Hatfield, Herts, AL10 8AF	
	T: 03332 070499	
	M: 07894 761012	