

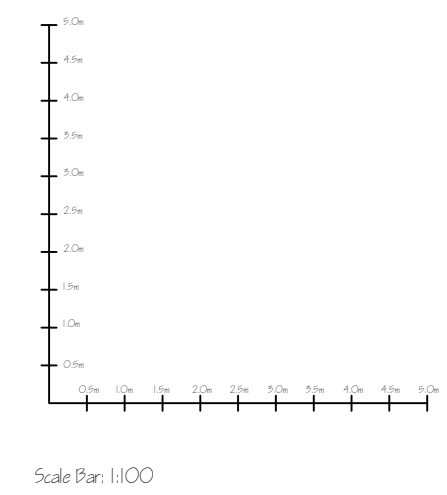
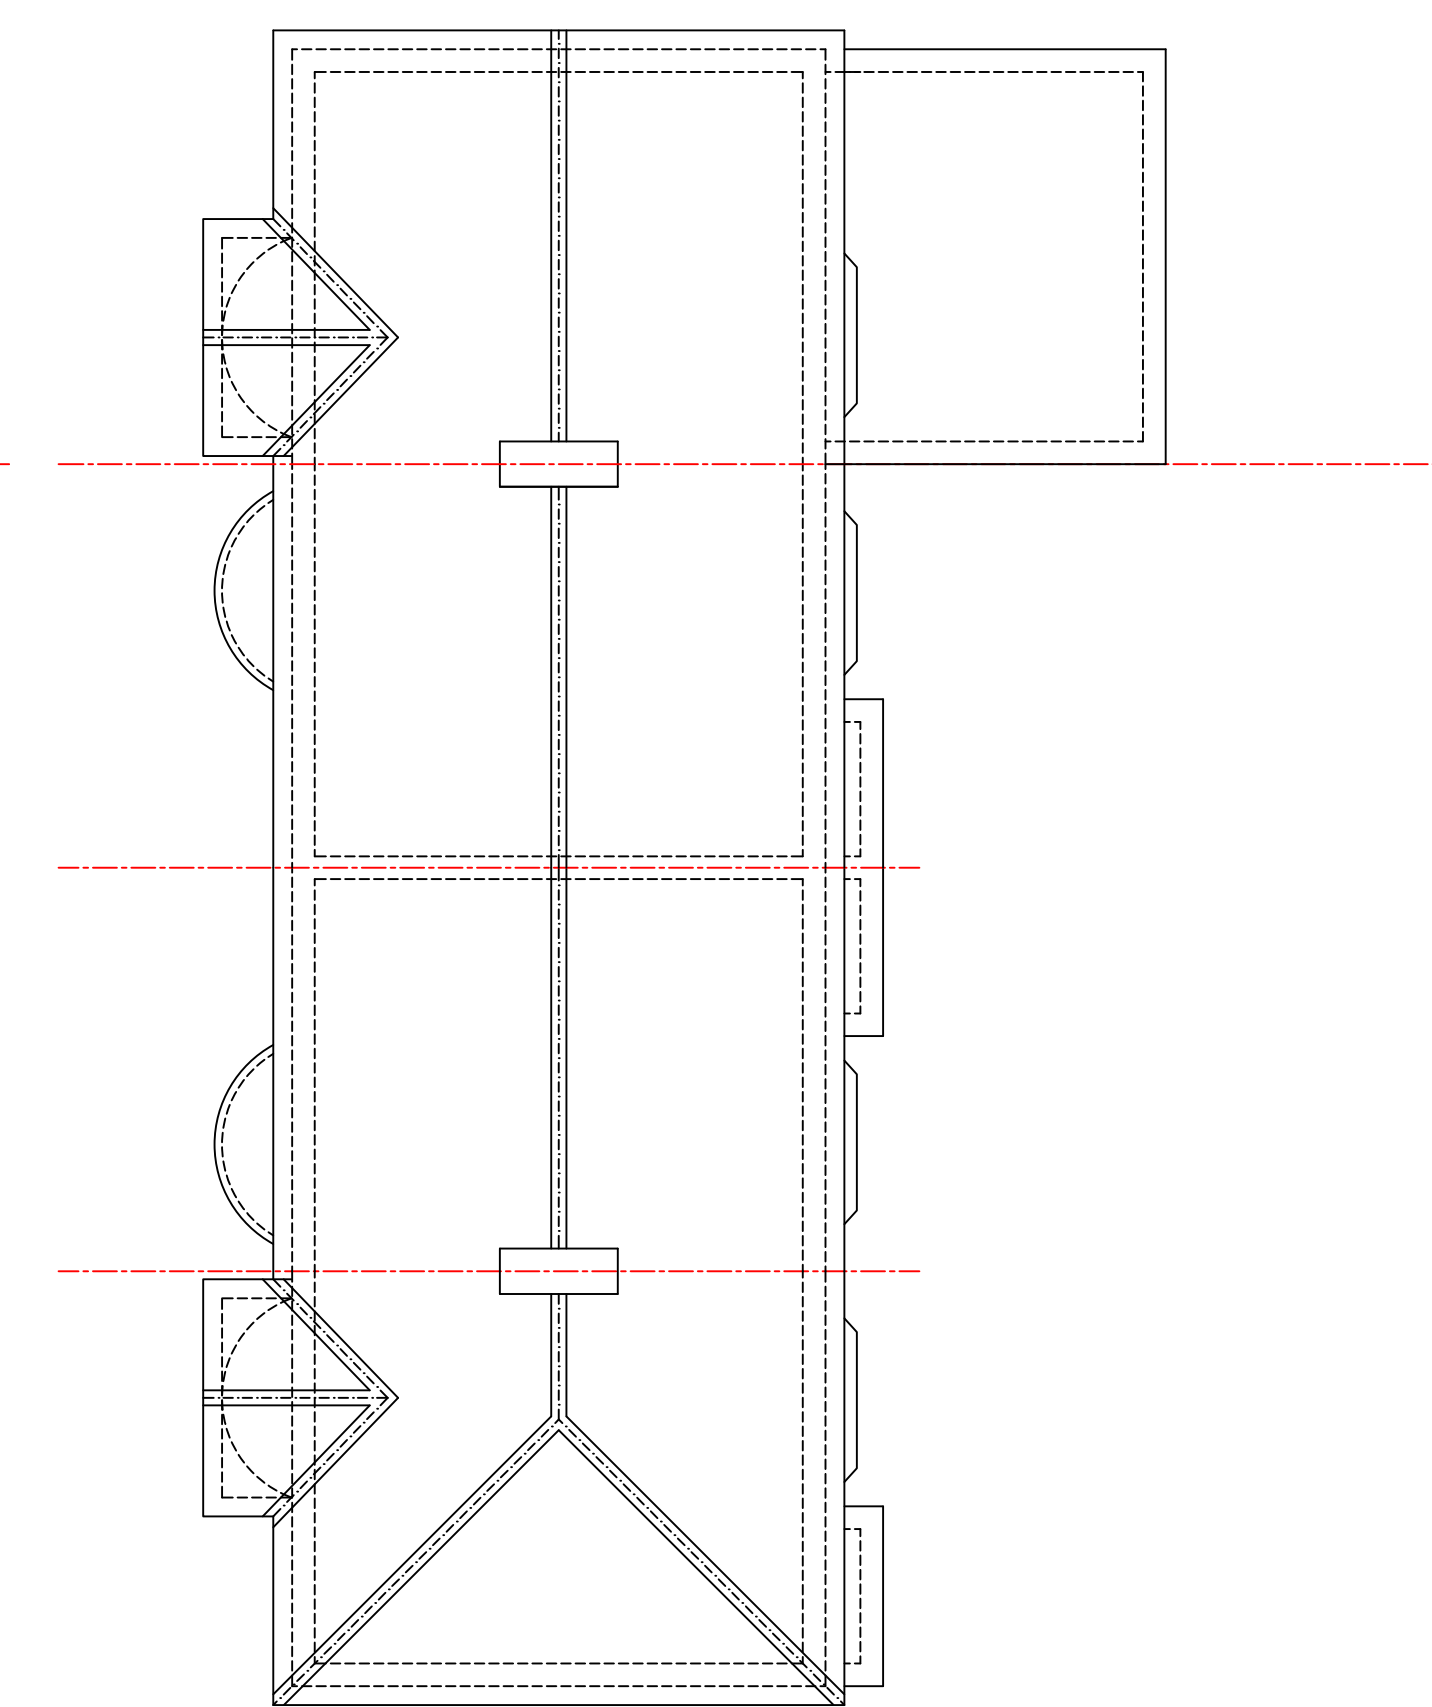
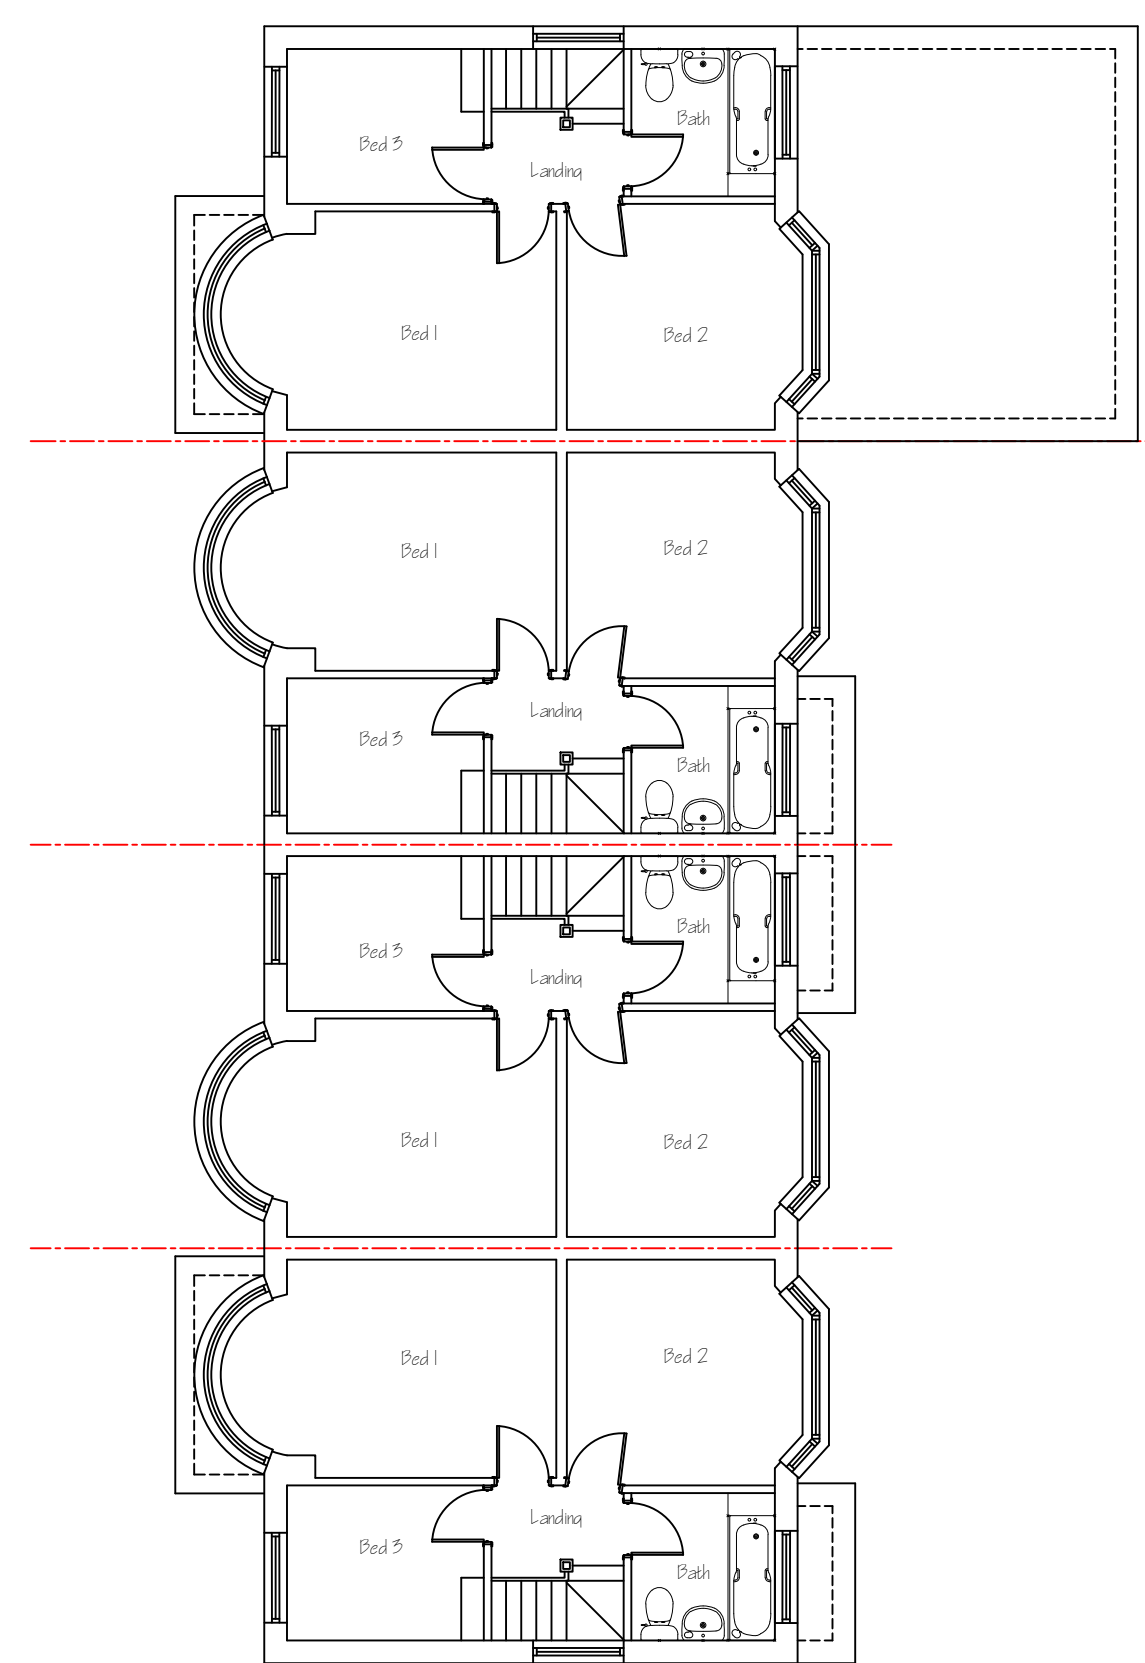
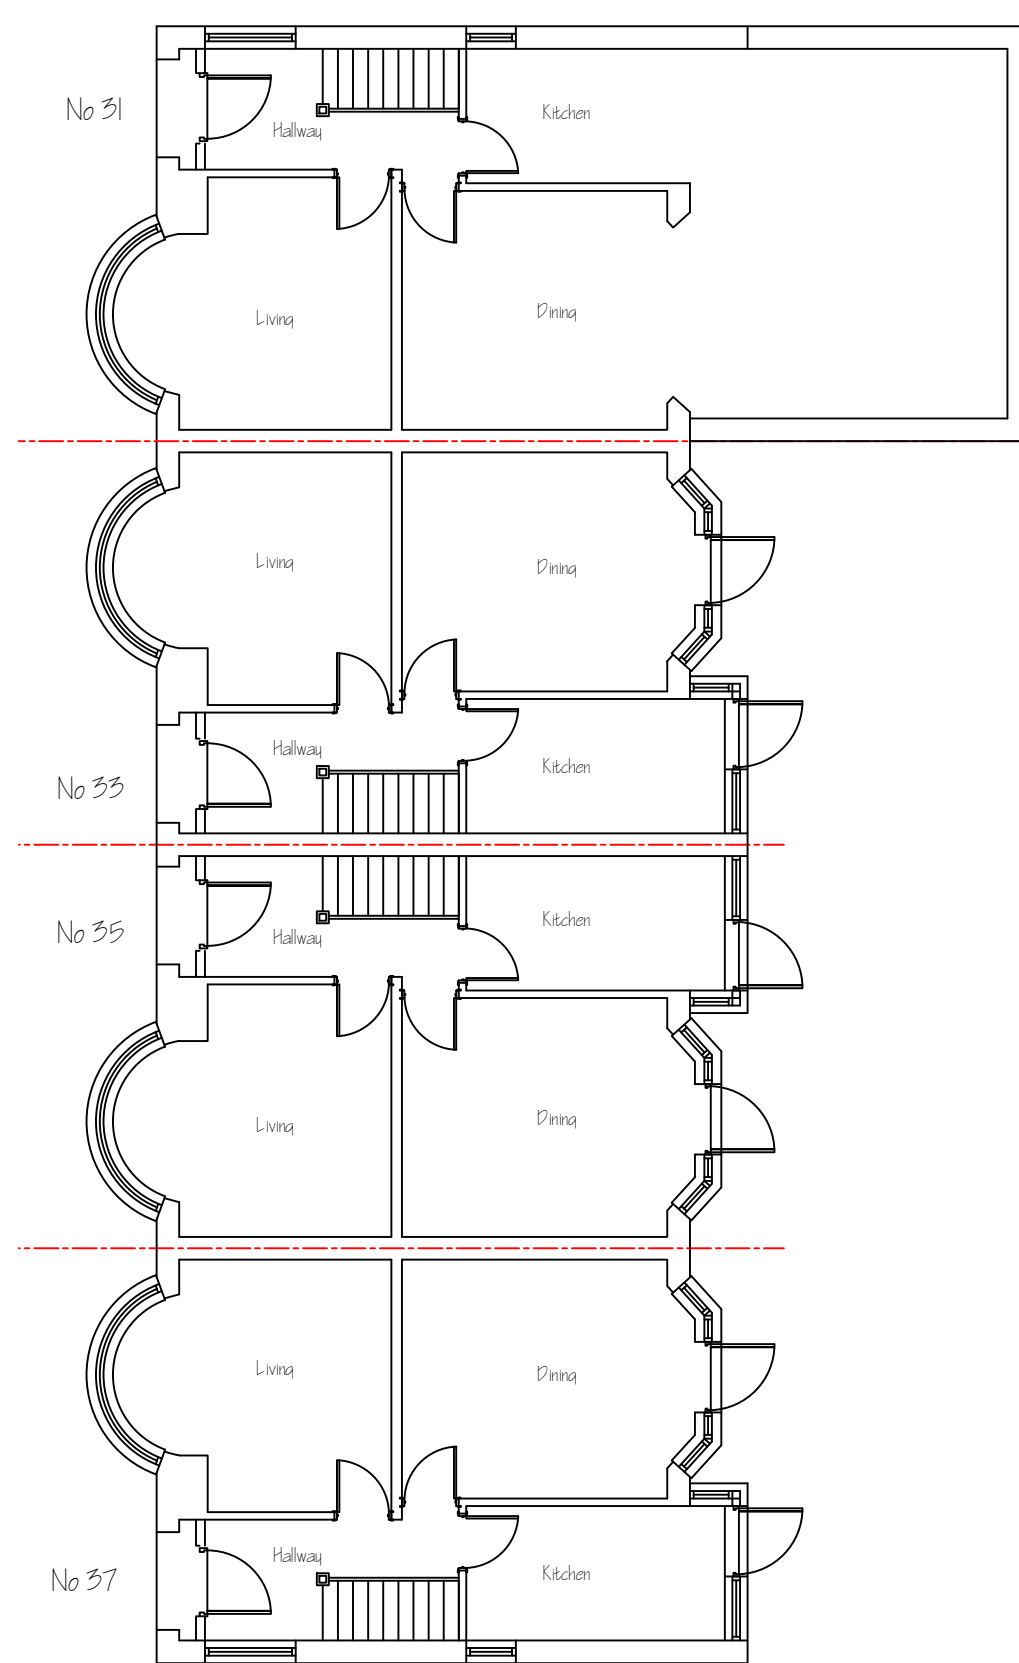
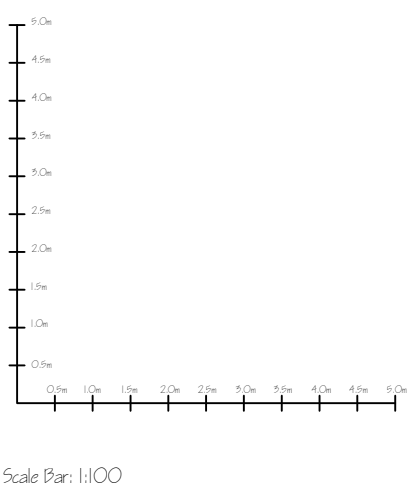
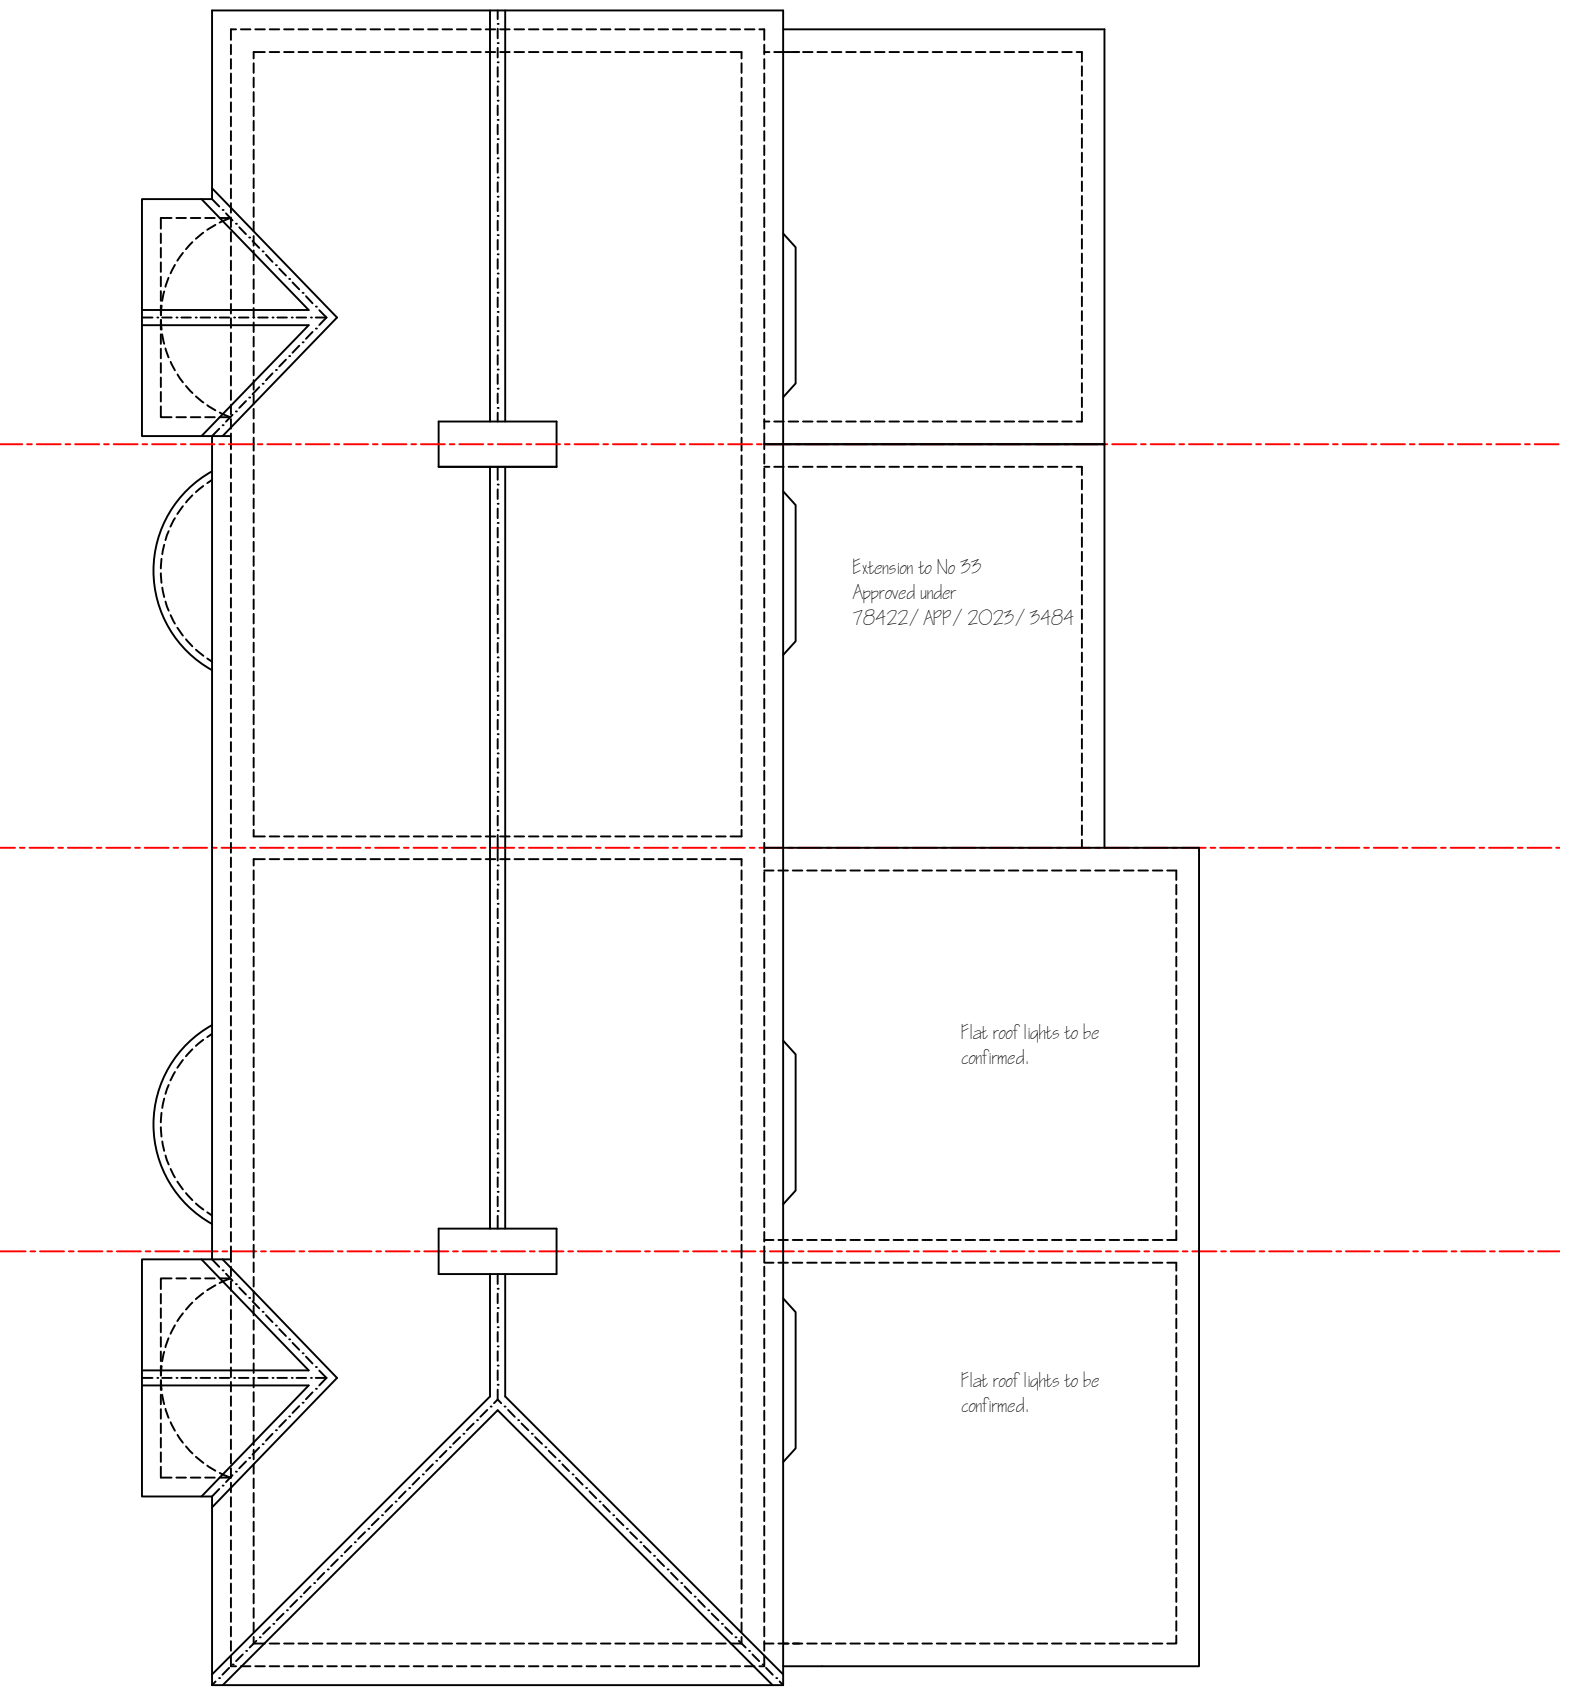


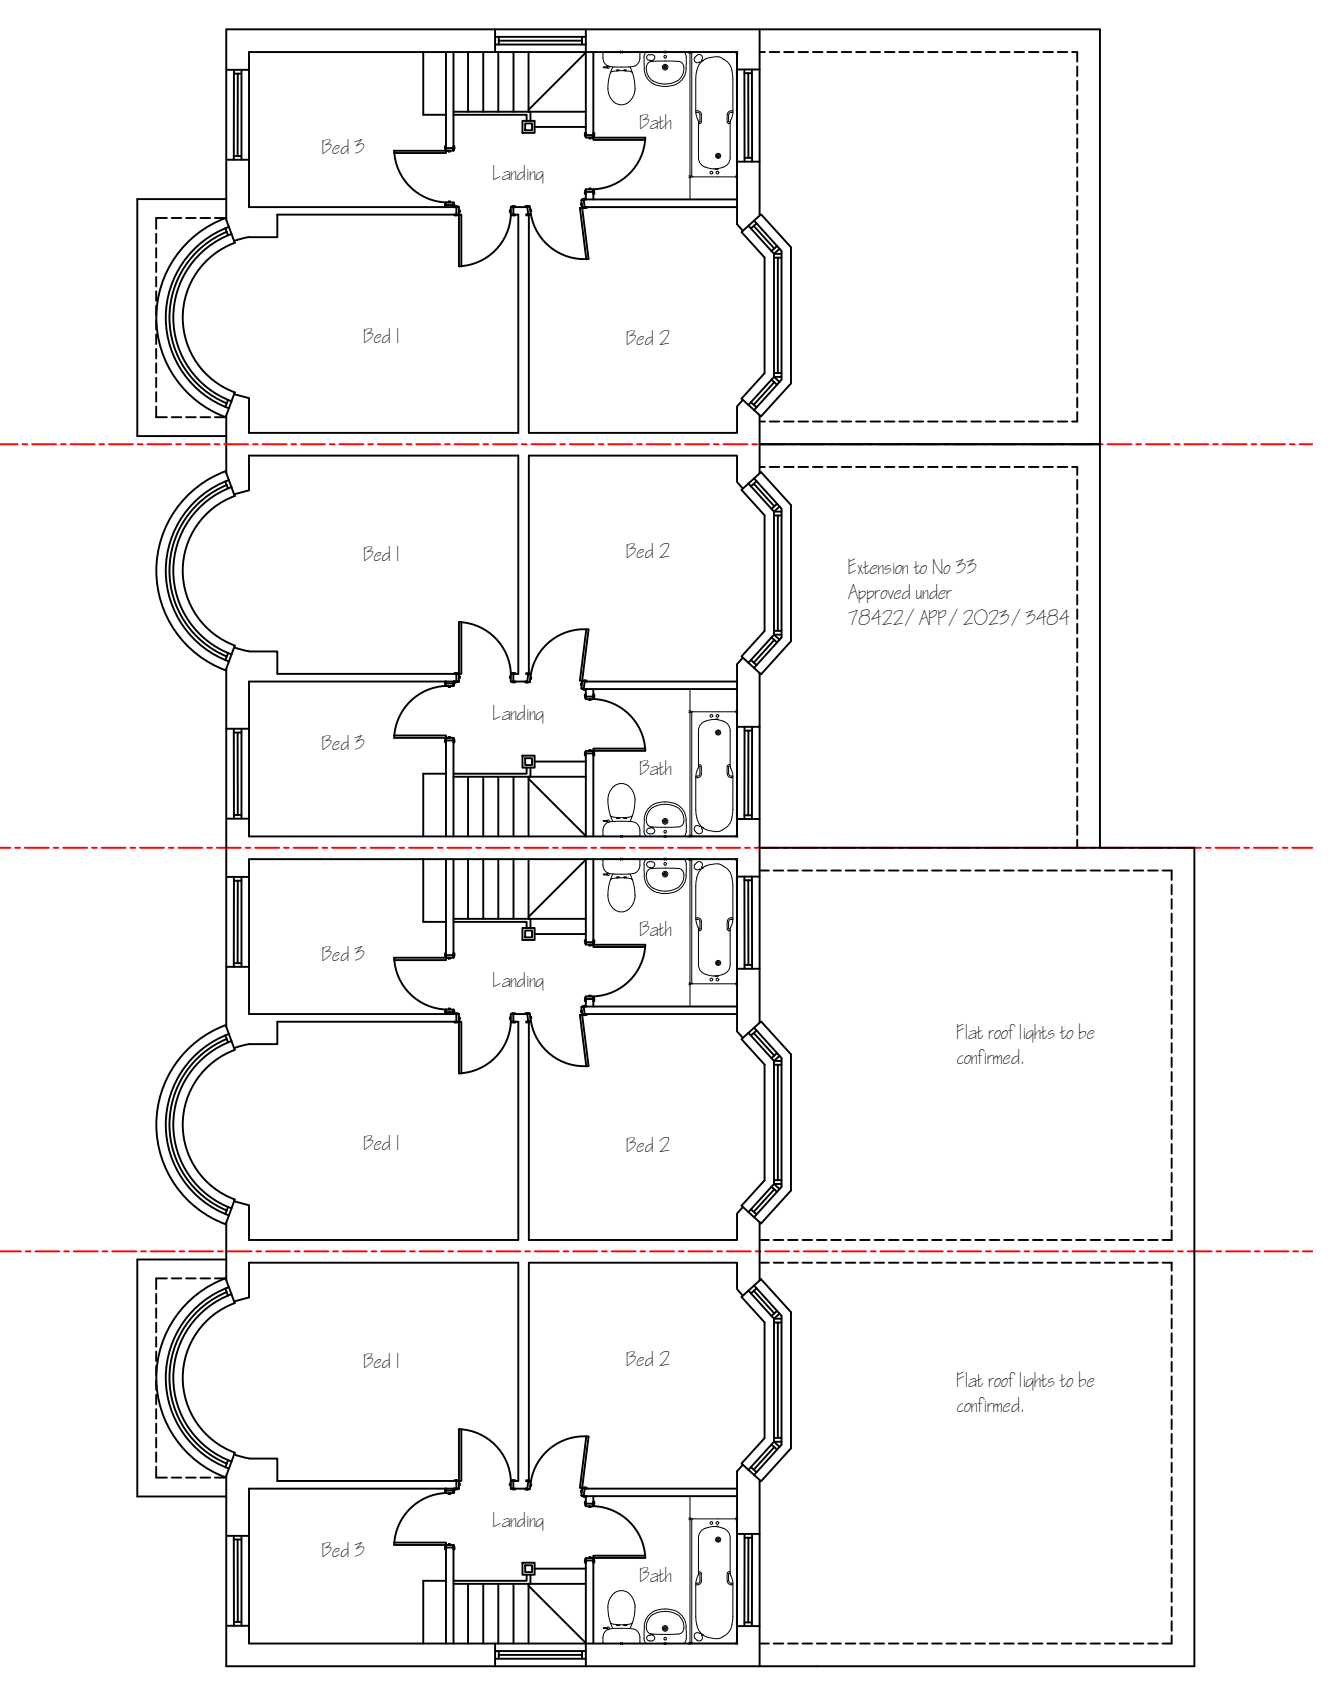



PRELIMINARY PLANNING ISSUE

Rev.	Amendment	Date
1	Initial	
Proposed extension to rear at Stormount drive		
Existing Floor Plans		
job	33, 35 & 37 Stormount drive	date
date	November 2023	scale
drawn by	asq developments - herts	drawn by
14 Old rectory drive, Hatfield, Herts, AL10 8AF		
T: 03332 070499		
M: 07894 761012		

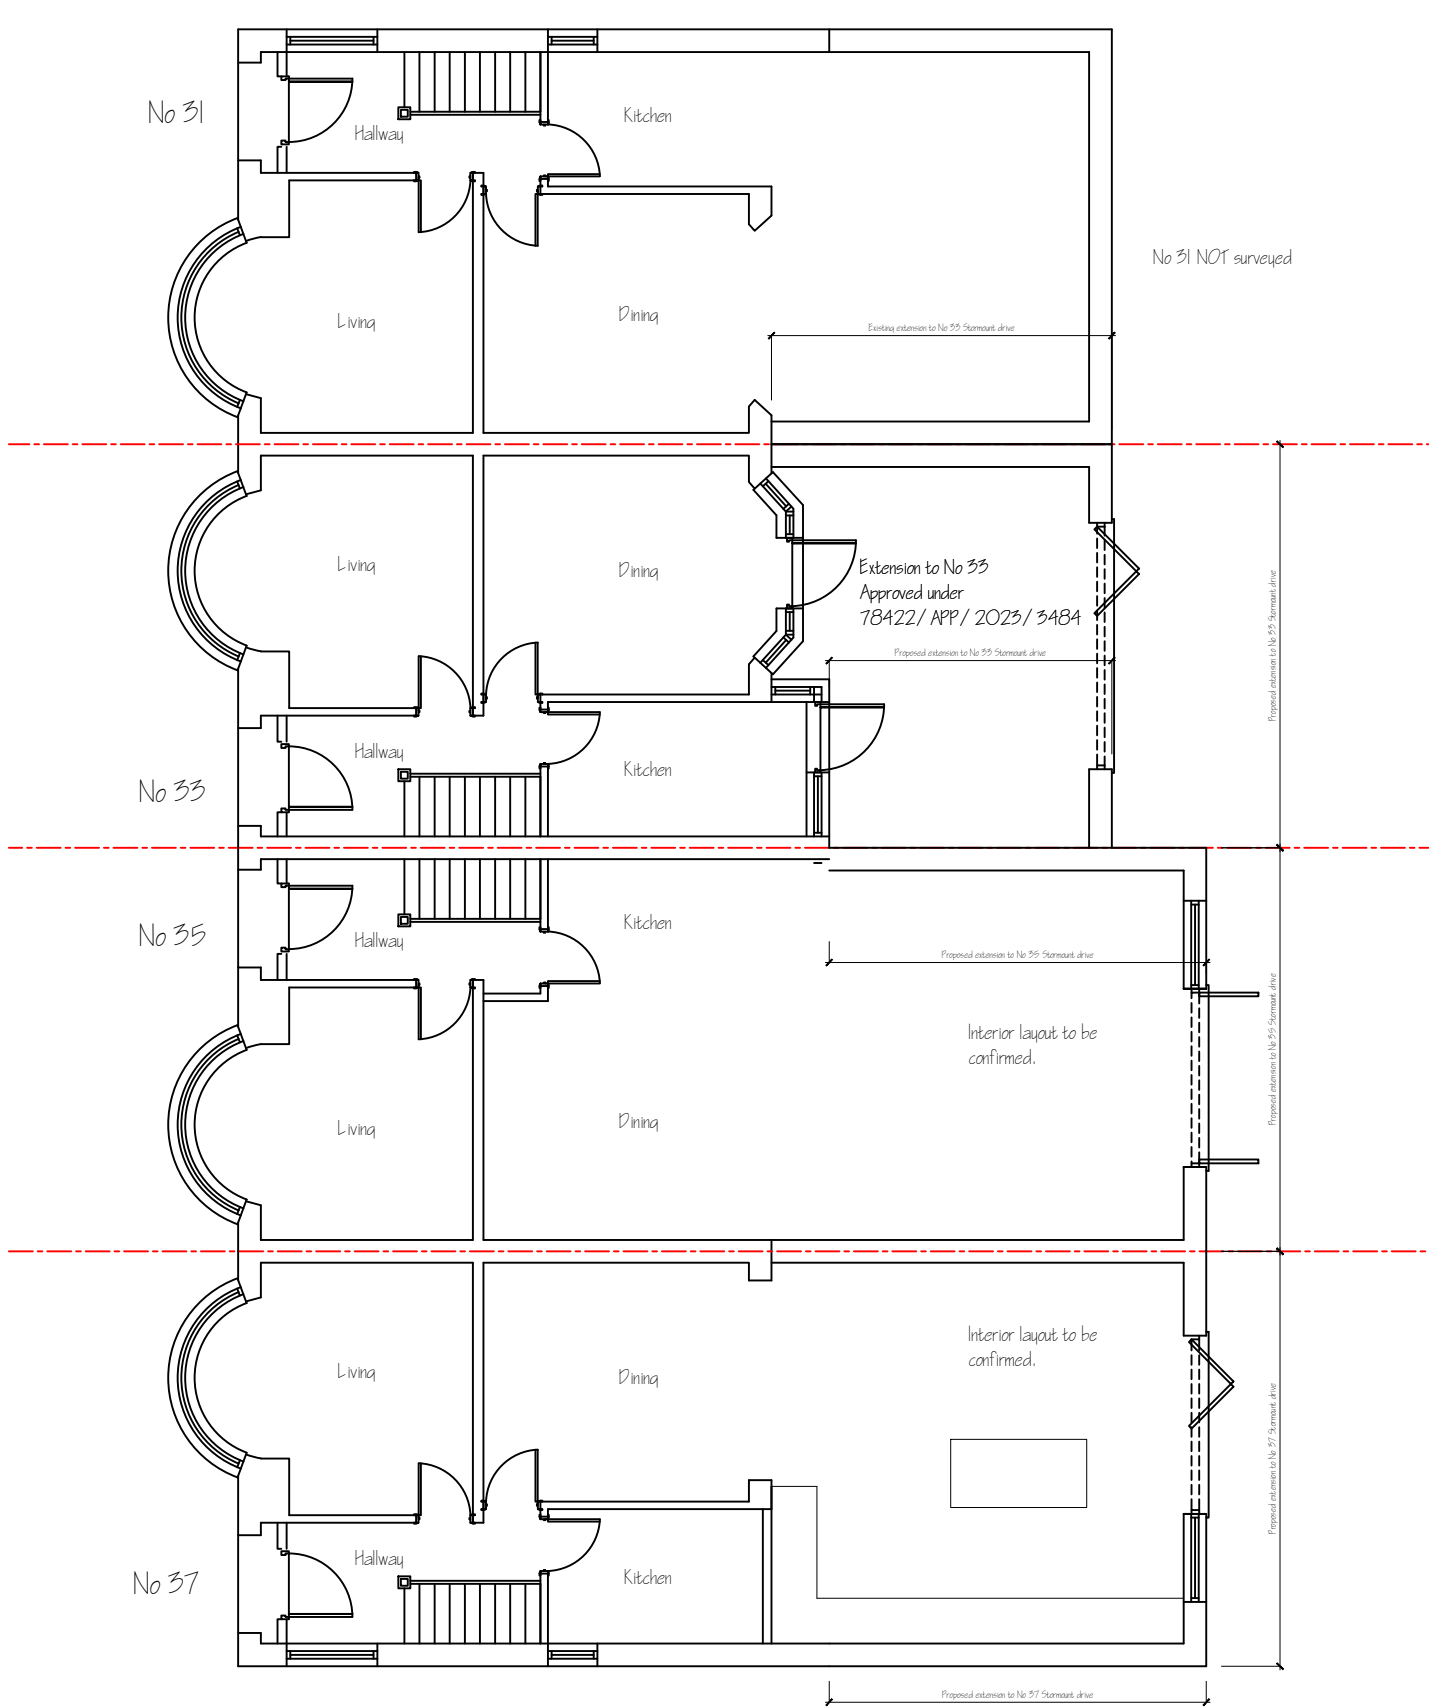




PRELIMINARY PLANNING ISSUE

title			
Proposed extension to rear at Stormount drive			
drawings			
Proposed Floor Plans			
job	35, 35 & 37 Stormount drive		date
date	November 2025	scale	1:100 @A1
drawn by	asq developments - herts	checked	PP, 02.11.25
asq ARCHITECTURE		14 Old rectory drive, Hatfield, Herts, AL10 8AF T: 03332 070499 M: 07894 761012	

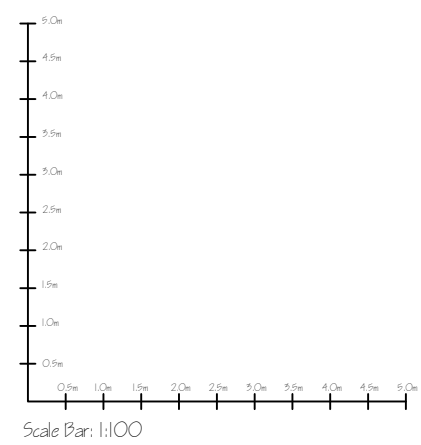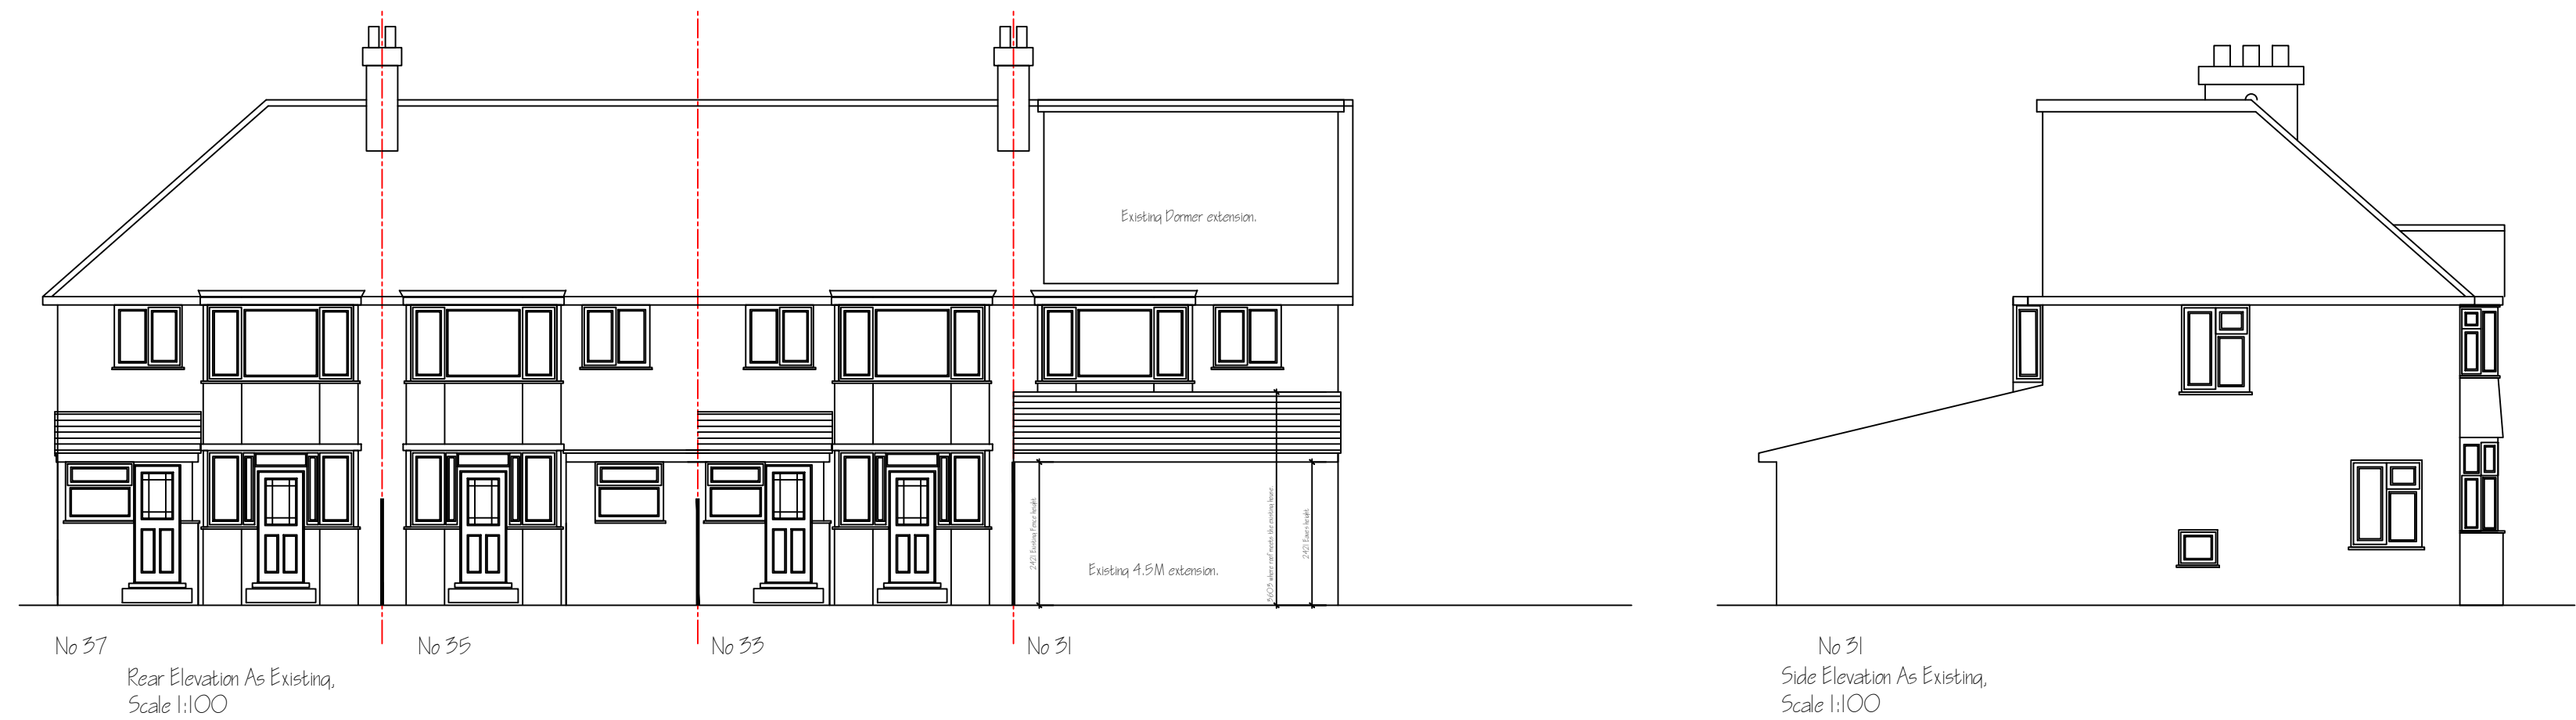


PRELIMINARY PLANNING ISSUE

title			
Proposed extension to rear at Stormount drive			
drawings			
Elevations as Existing			
job	client		
33, 35 & 37 Stormount drive	Various		
date	scale	drawn	rev.
November 2023	1:100 @A1	PP.10.11.23	
drawn by			
asq developments - herts 14 Old rectory drive, Hatfield, Herts, AL10 8AF T: 03332 070499 M: 07894 761012			

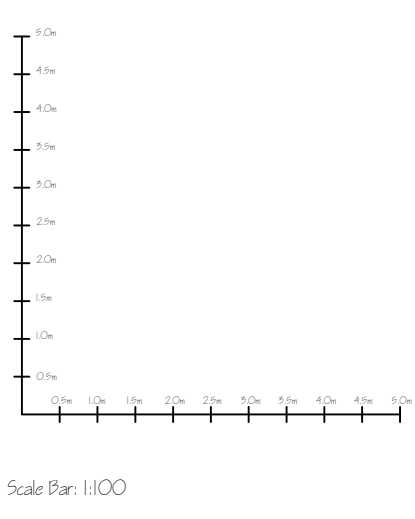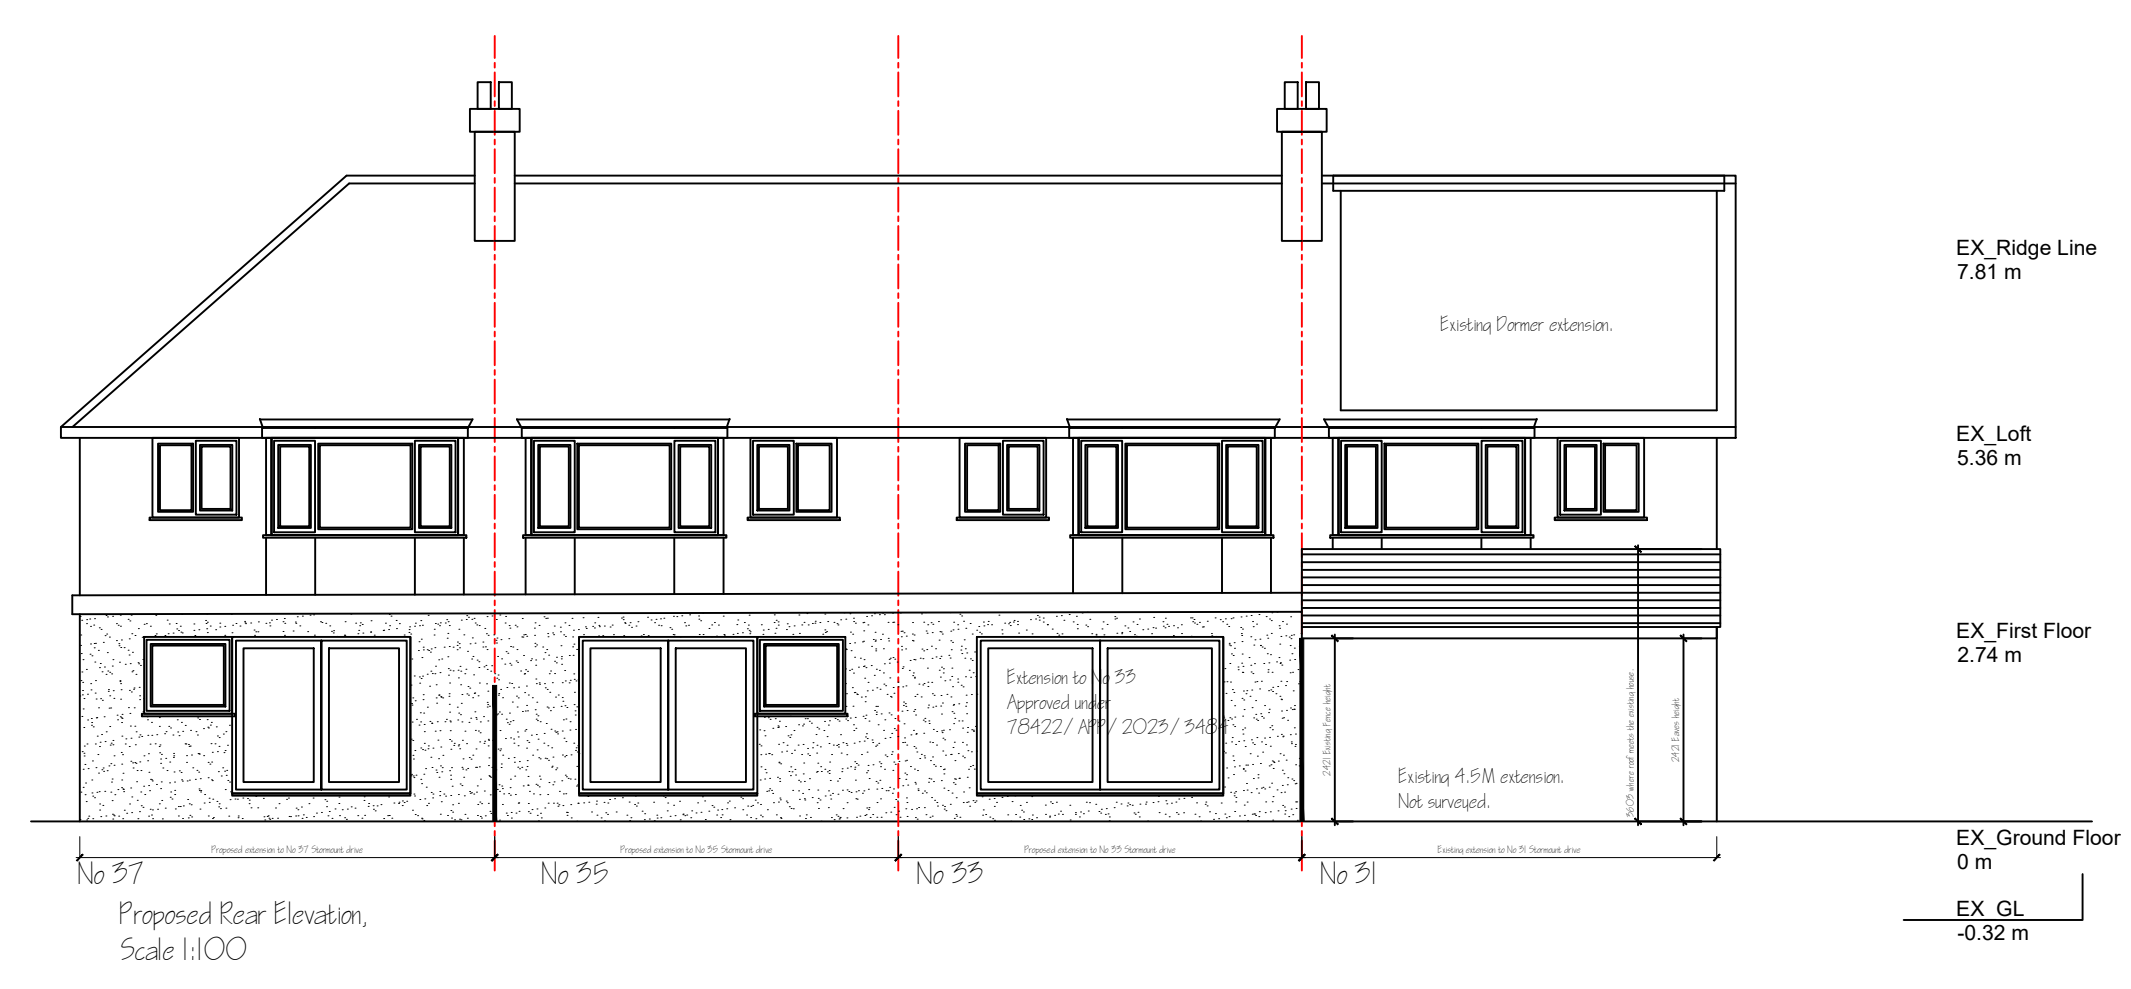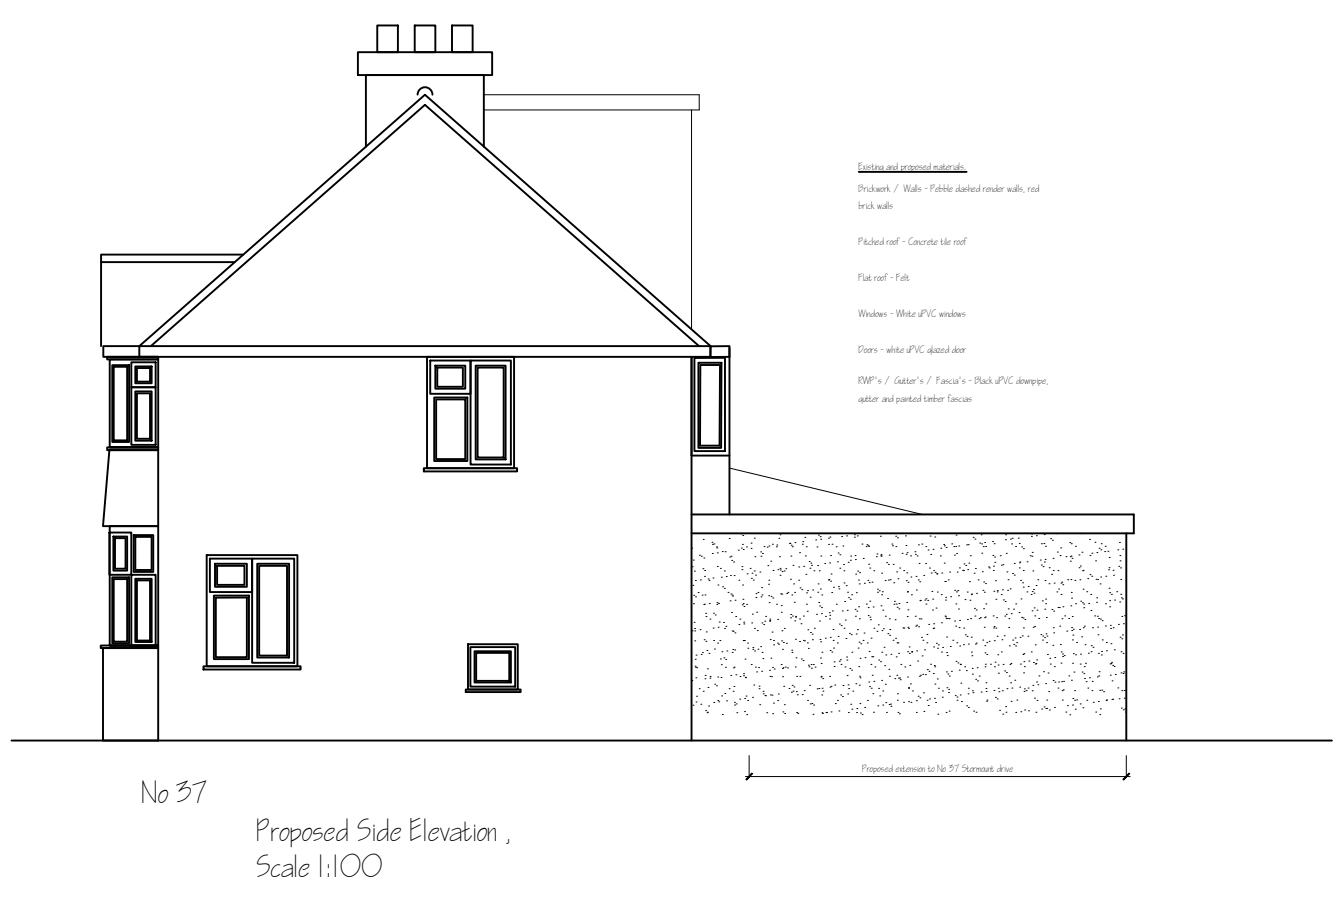


PRELIMINARY PLANNING ISSUE


Rev.	Amendment	Date	
title			
Proposed extension to rear at Stormount drive			
drawings			
Elevations as Proposed			
job		client	
33, 35 & 37 Stormount drive		Various	
date	scale	drawn	rev.
November 2023	1:100 @A1	PP.III.II.23	
drawn by			
asq developments - herts 14 Old rectory drive, Hatfield, Herts, AL10 8AF T: 03332 070499 M: 07894 761012			
			

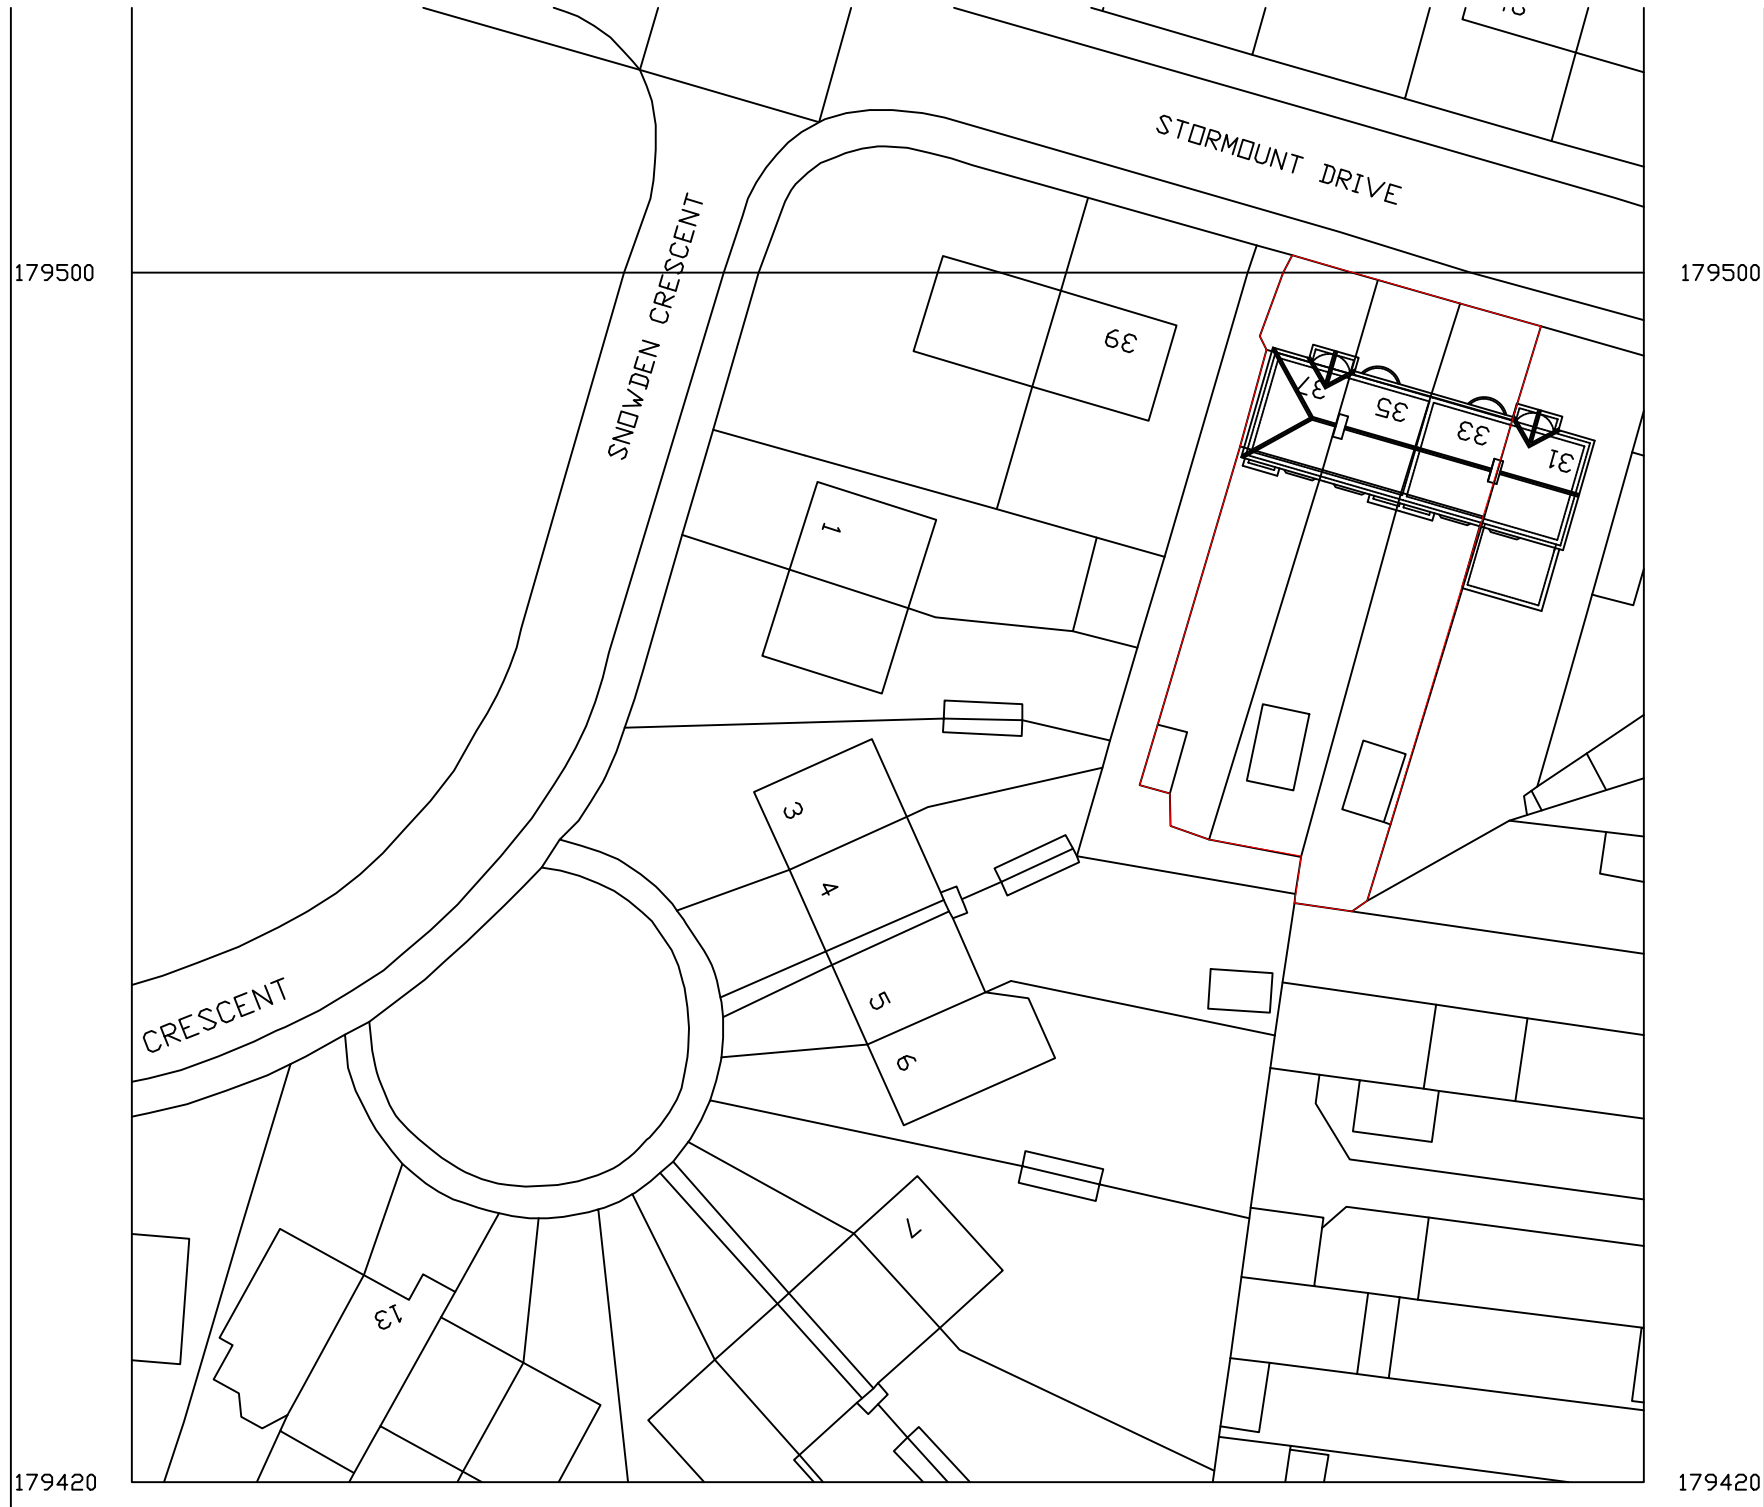


Existing Block Plan: 1/ 500

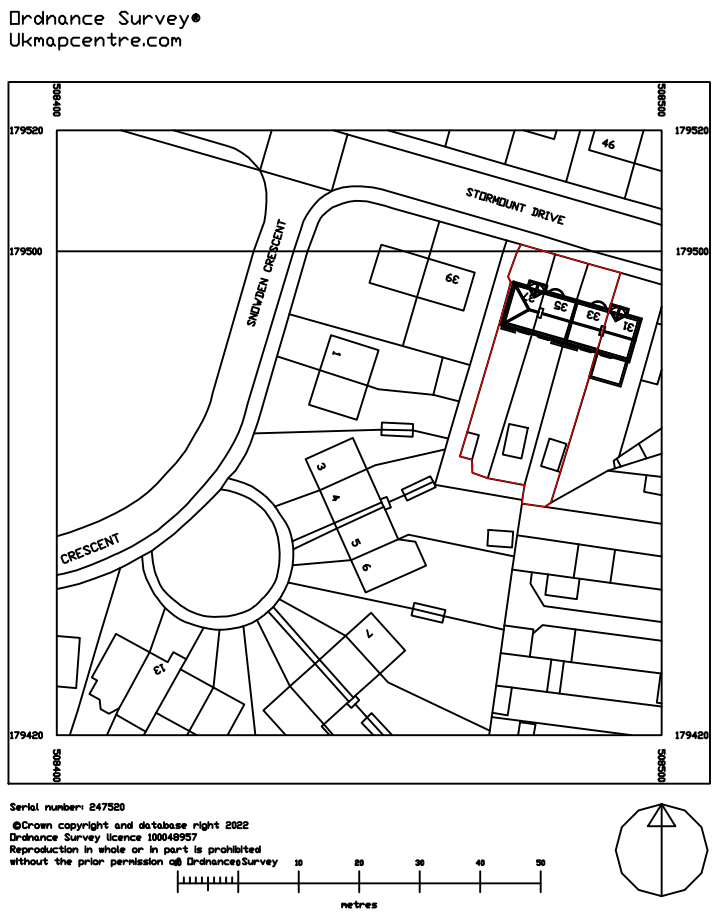

Existing Site Plan: 1/1250

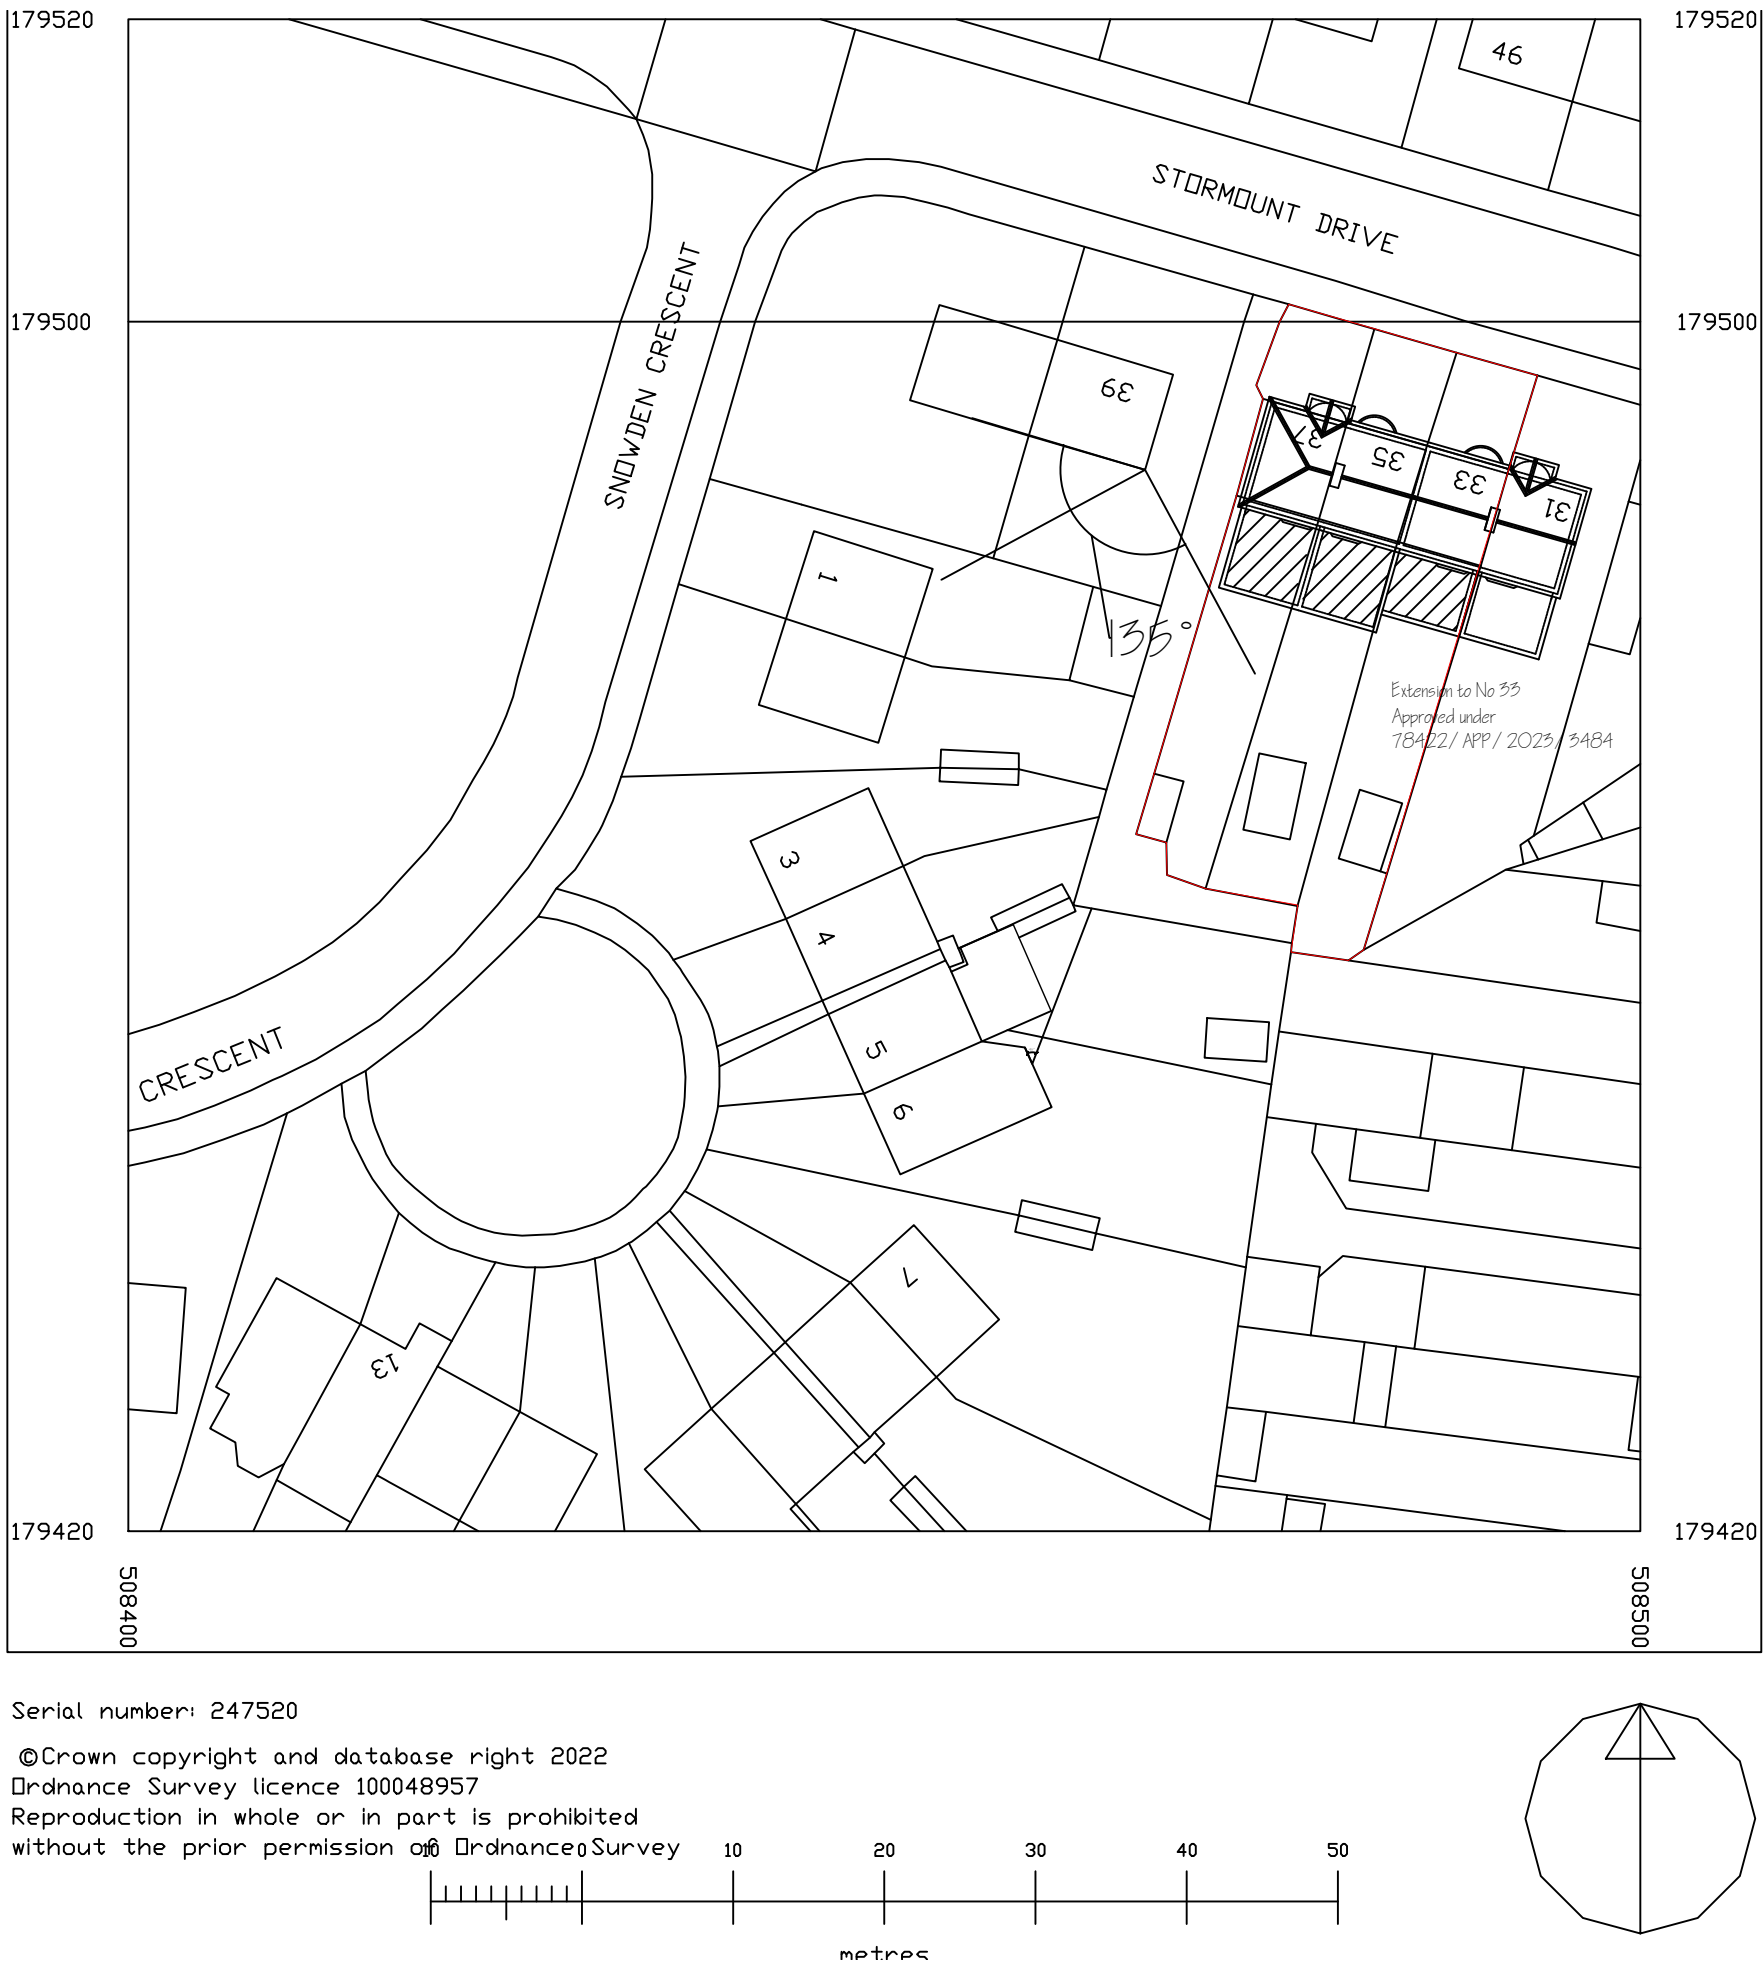

Proposed Block Plan: 1/ 500

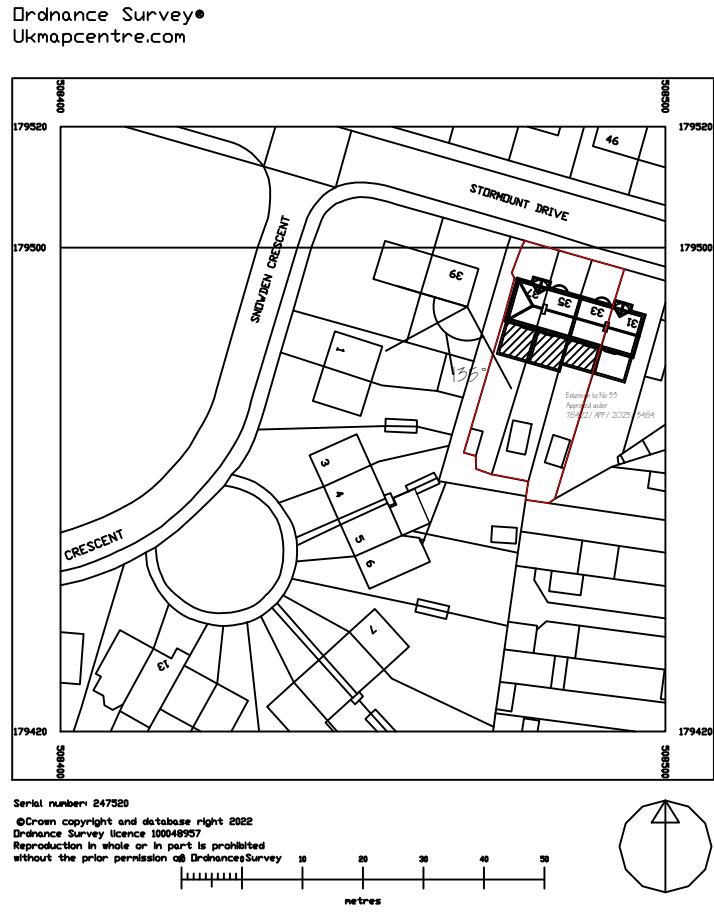

Proposed Site Plan: 1/1250

PRELIMINARY PLANNING ISSUE

Rev	Amendment	Date
1	Initial	
Proposed extension to rear at Stormount drive		
Site plan, Block plan No 33, 35 37		
job	drawn	date
33, 35 & 37 Stormount drive	Various	
date	scale	drawn
November 2023	Various	PP.102.11.23
drawn by	checked by	date
asg ARCHITECTURE	asg developments - herts	
	14 Old rectory drive, Hatfield, Herts, AL10 8AF	
	T: 03332 070499	
	M: 07894 761012	