



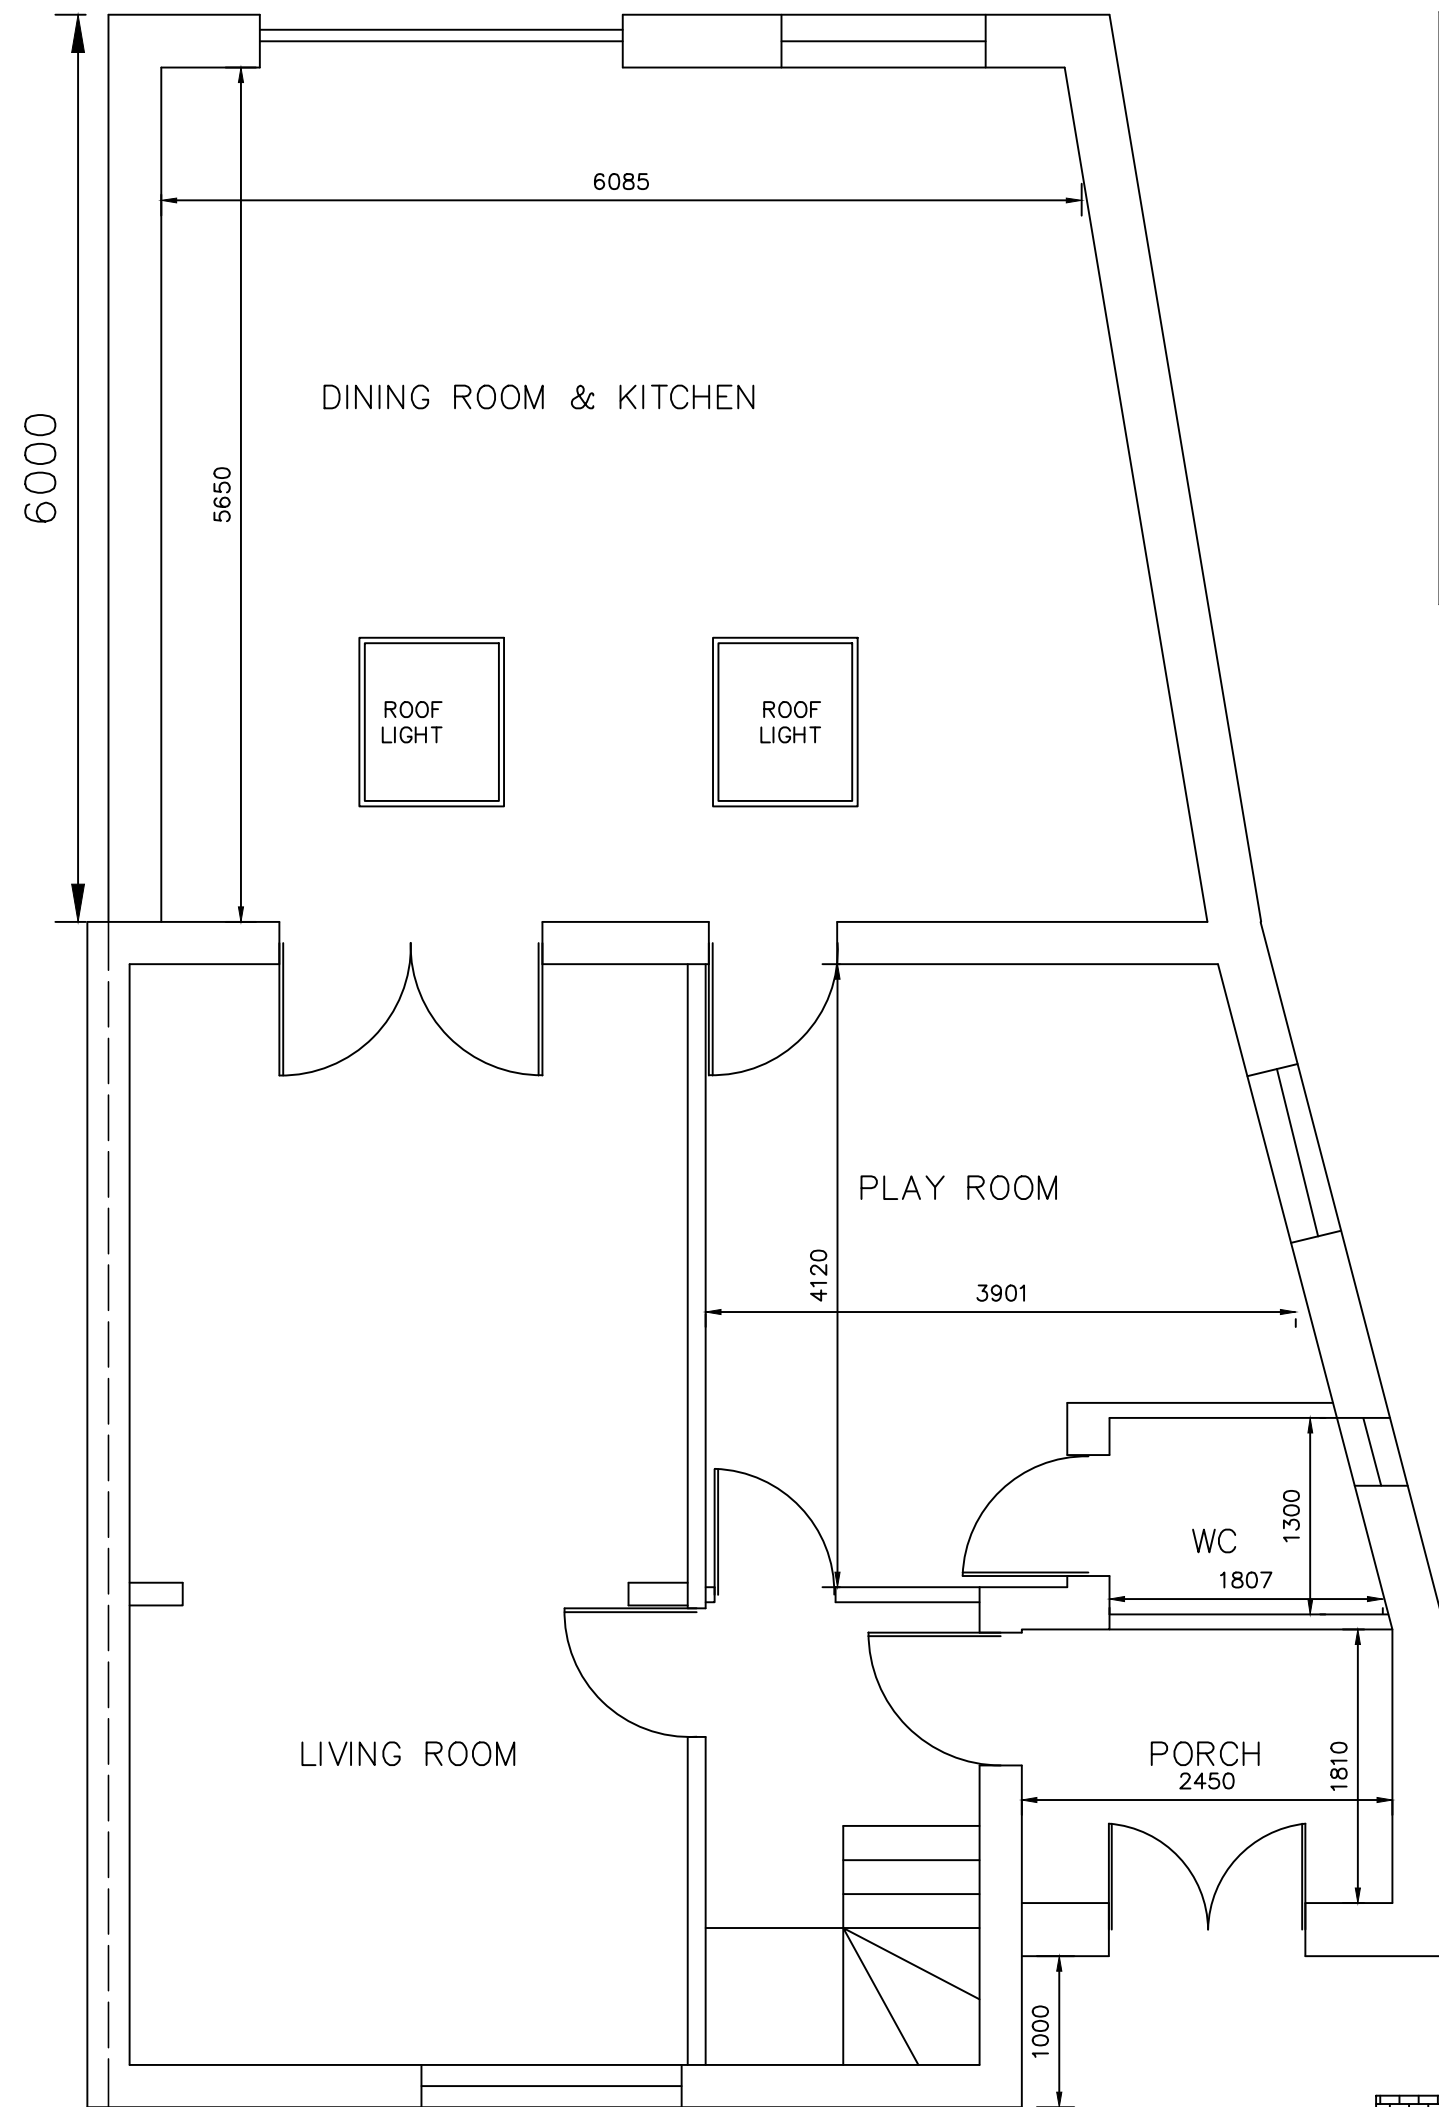

PROPOSED GROUND FLOOR PLAN
(Scale 1:50)

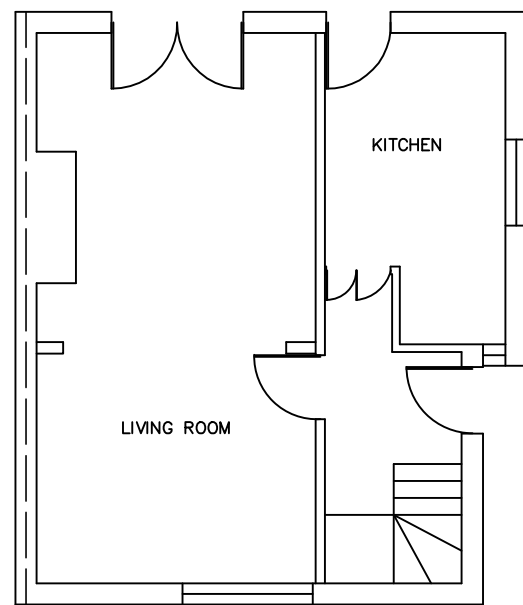


EXISTING GROUND FLOOR PLAN
(Scale 1:100)




EXISTING FRONT ELEVATION
(Scale 1:100)



EXISTING REAR ELEVATION
(Scale 1:100)

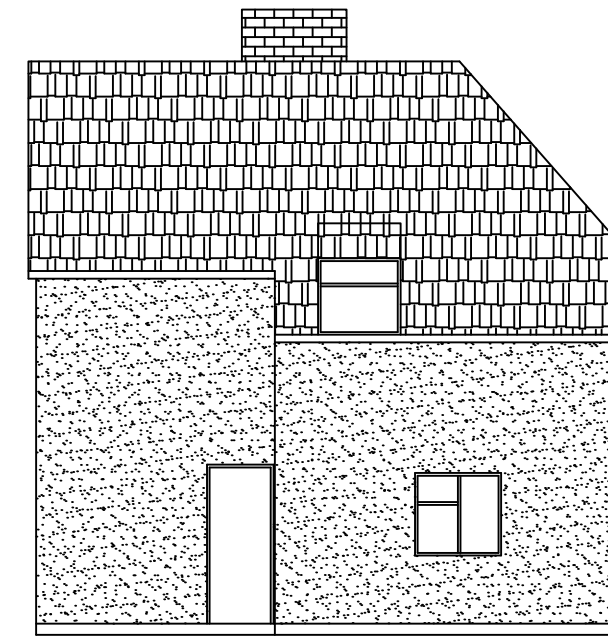

EXISTING SIDE ELEVATION-A
(Scale 1:100)

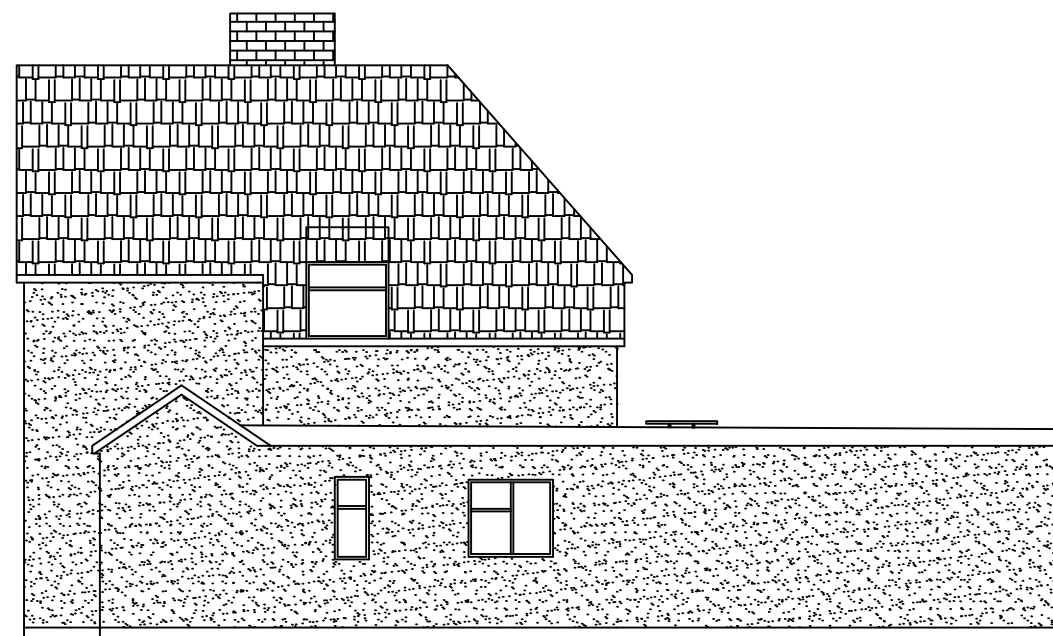


PROPOSED SIDE ELEVATION-A
(Scale 1:100)




PROPOSED FRONT ELEVATION
(Scale 1:100)




PROPOSED REAR ELEVATION
(Scale 1:100)

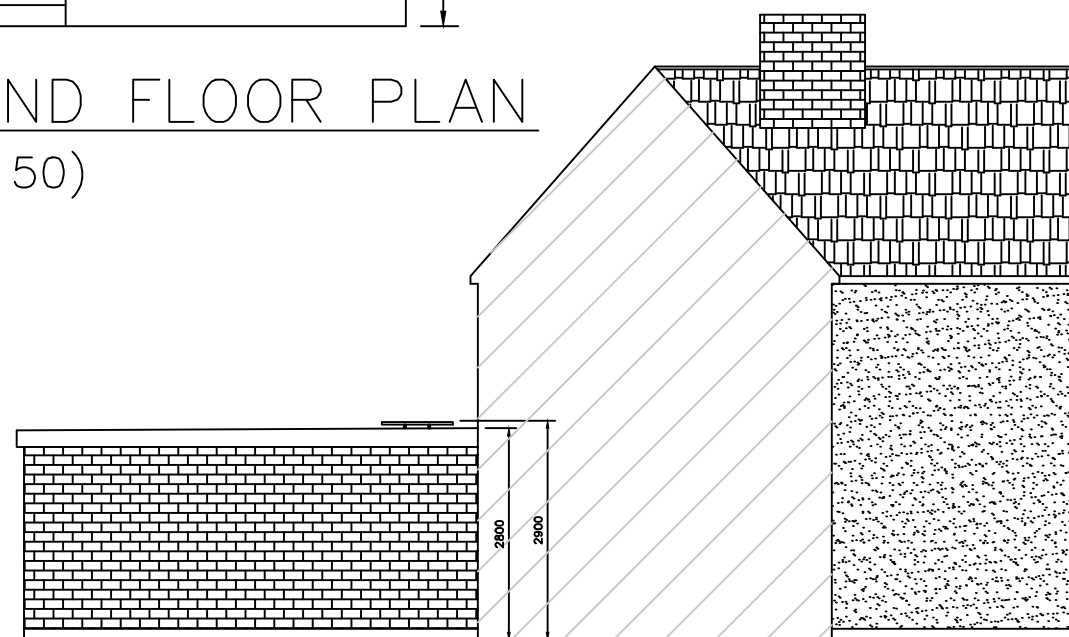


PROPOSED SIDE ELEVATION-B
(Scale 1:100)

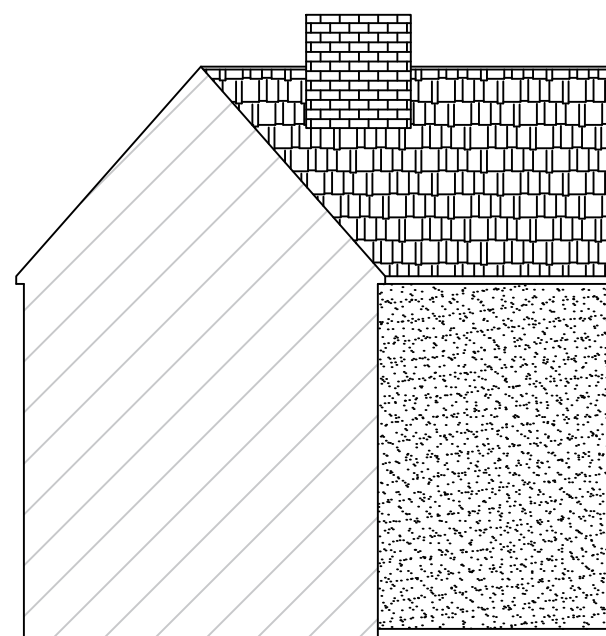

EXISTING SIDE ELEVATION-B
(Scale 1:100)

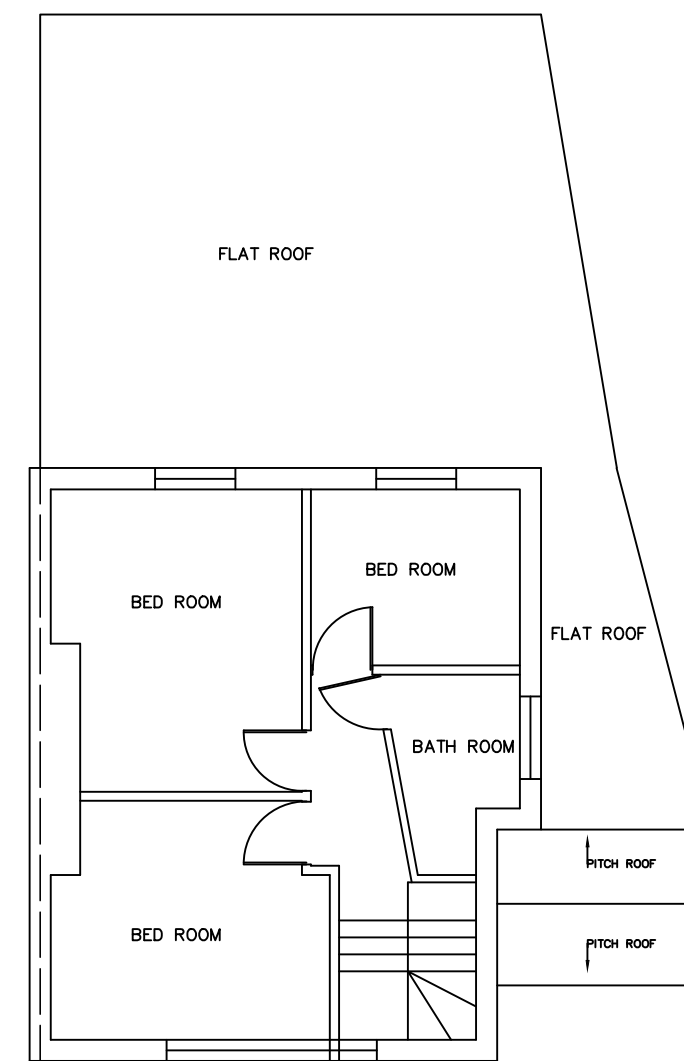

PROPOSED FIRST FLOOR PLAN
(Scale 1:100)

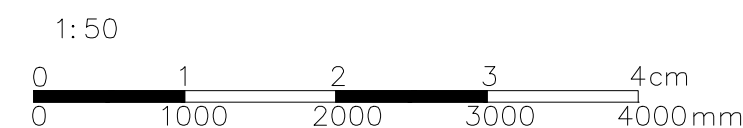

This drawing is the copy right of AVIM Consultancy Ltd. and may not be amended, copied or reproduce without written permission. No liability will be accepted for amendments made by other person.

Do not scale off the drawings. Except planning purpose.

CLIENT:
MRS.NAFLA NALEER

JOB:
7 EASTHOLME UB3 2HZ

AGENT:
AVIM CONSULTANCY
227 PRESTON ROAD, HA9 8NF
TP: 02089044545 / 07900497457
EMAIL: avimconsultancy@gmail.com

Drawn by: CT	Drawing Paper Size: A2	Revision	Int.	Date
Checked by: PK	Scale: AS SHOWN			
Date: 04.02.2024	Drawing No. DRW-01			