


NOTES :

All dimensions in millimeters.

All dimensions and levels are to be checked on site by the main contractor prior to commencing any constructional works. Any discrepancy is to be reported back to the designer for instruction.

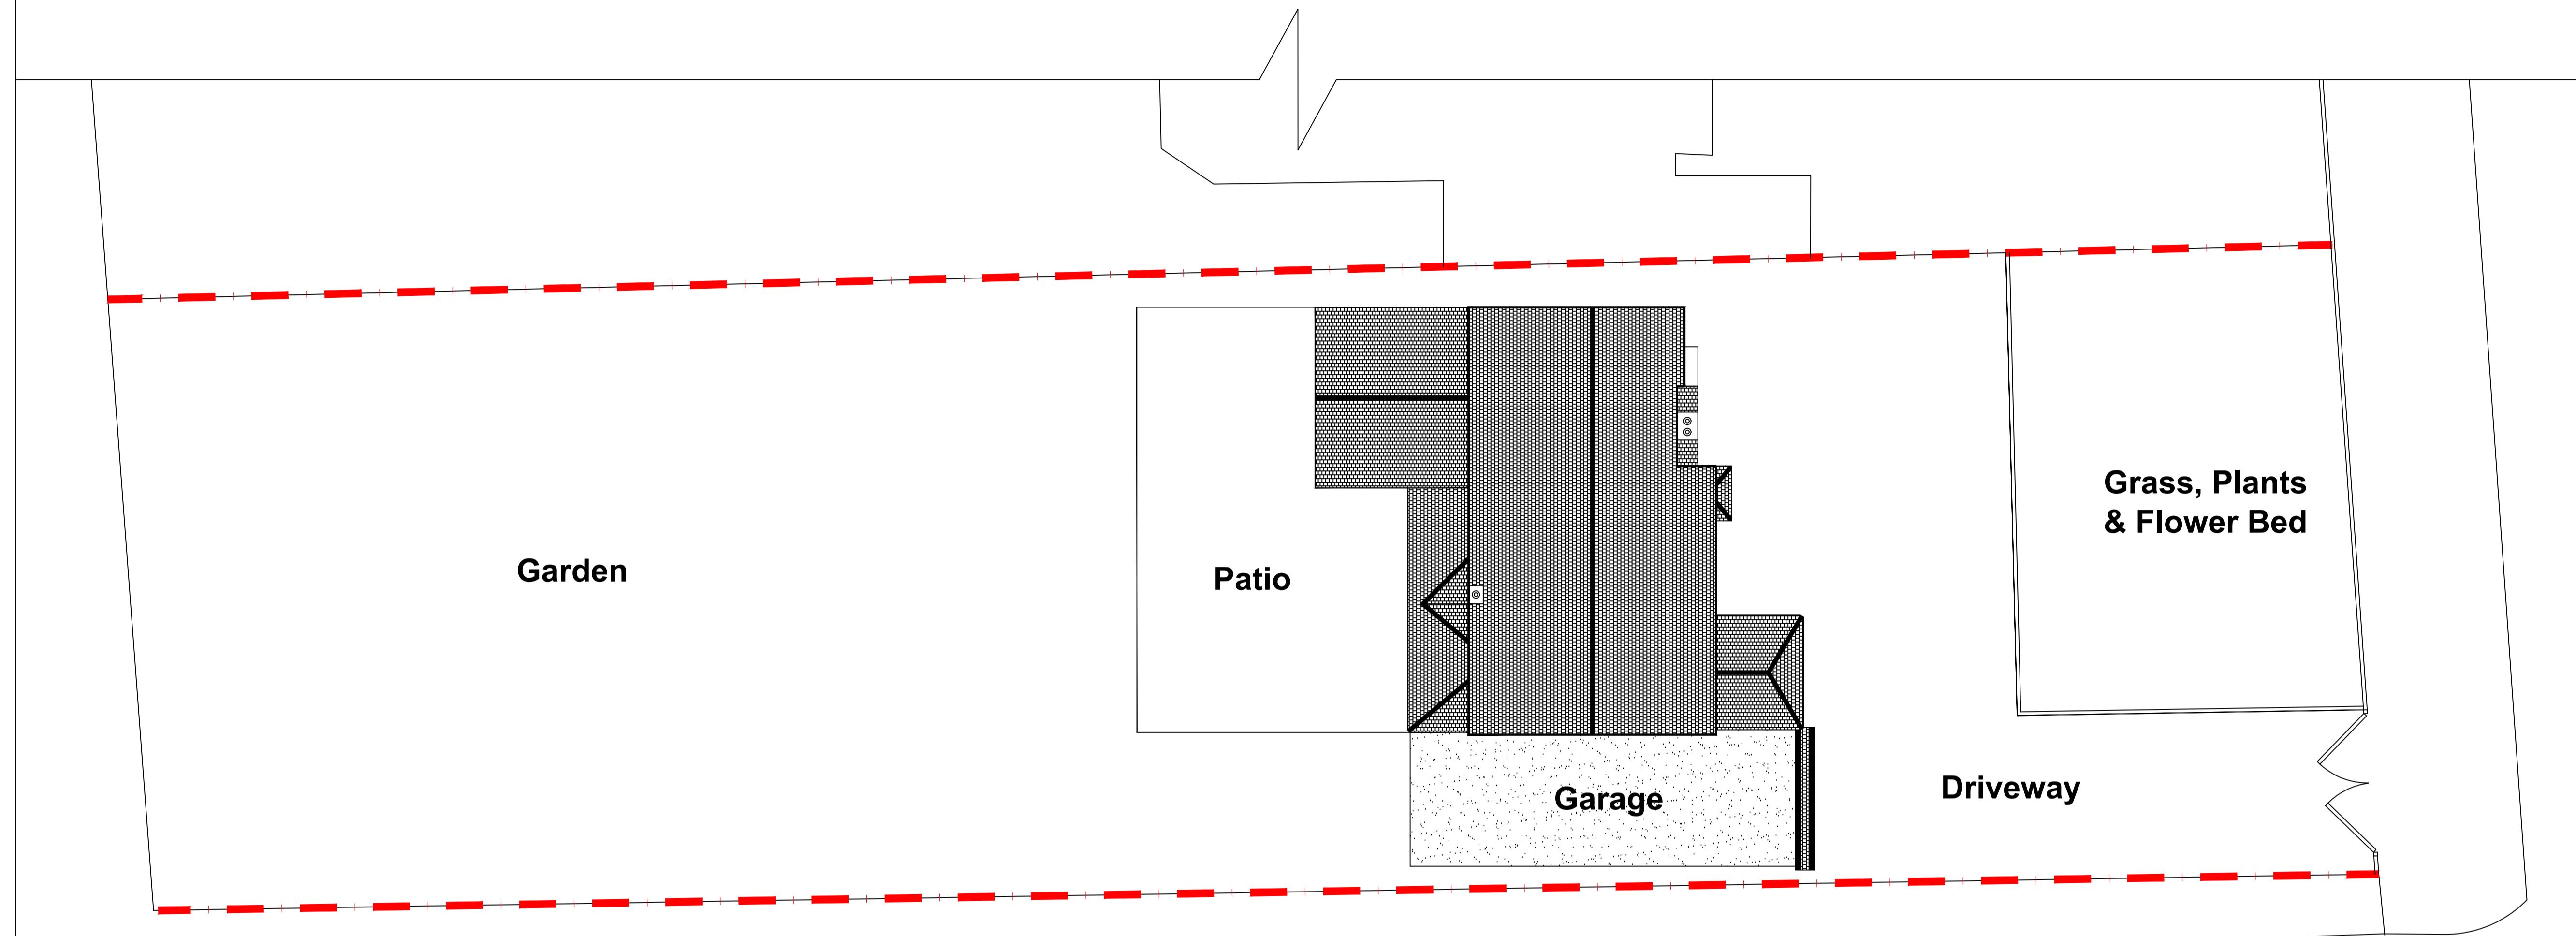

PROJECT:
20 Warren Road, Ickenham UB10 8AA
Conversion of a detached residential house
into a house in multiple occupation (HMO)

CLIENT: **Mozafarian**
20 Warren Road, Ickenham UB10 8AA

Roof Plan & Existing Garden Layout

1:100 @A1, 1:200 @A3



Drawing no: 007/008

Date: February 2024

Drawn & Checked by: NM