



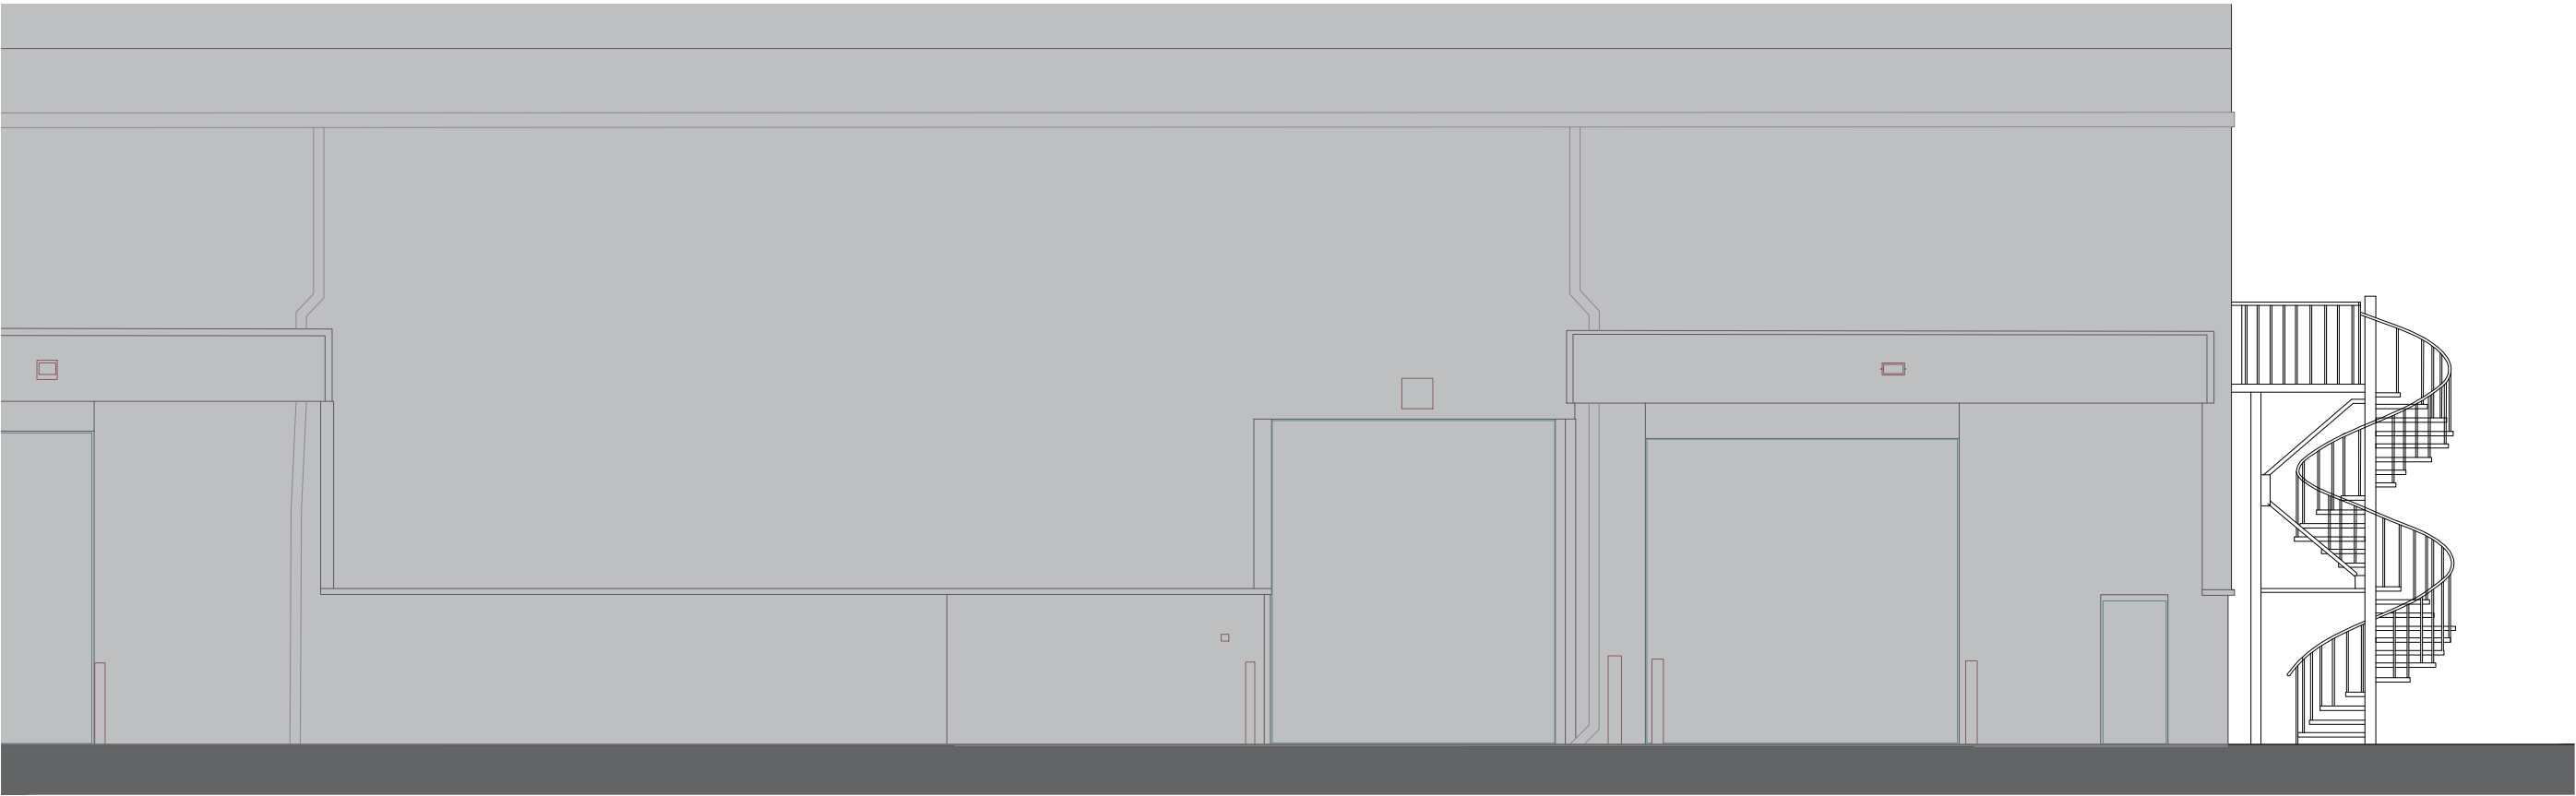

Existing West Elevation

Scale 1:100 at A3

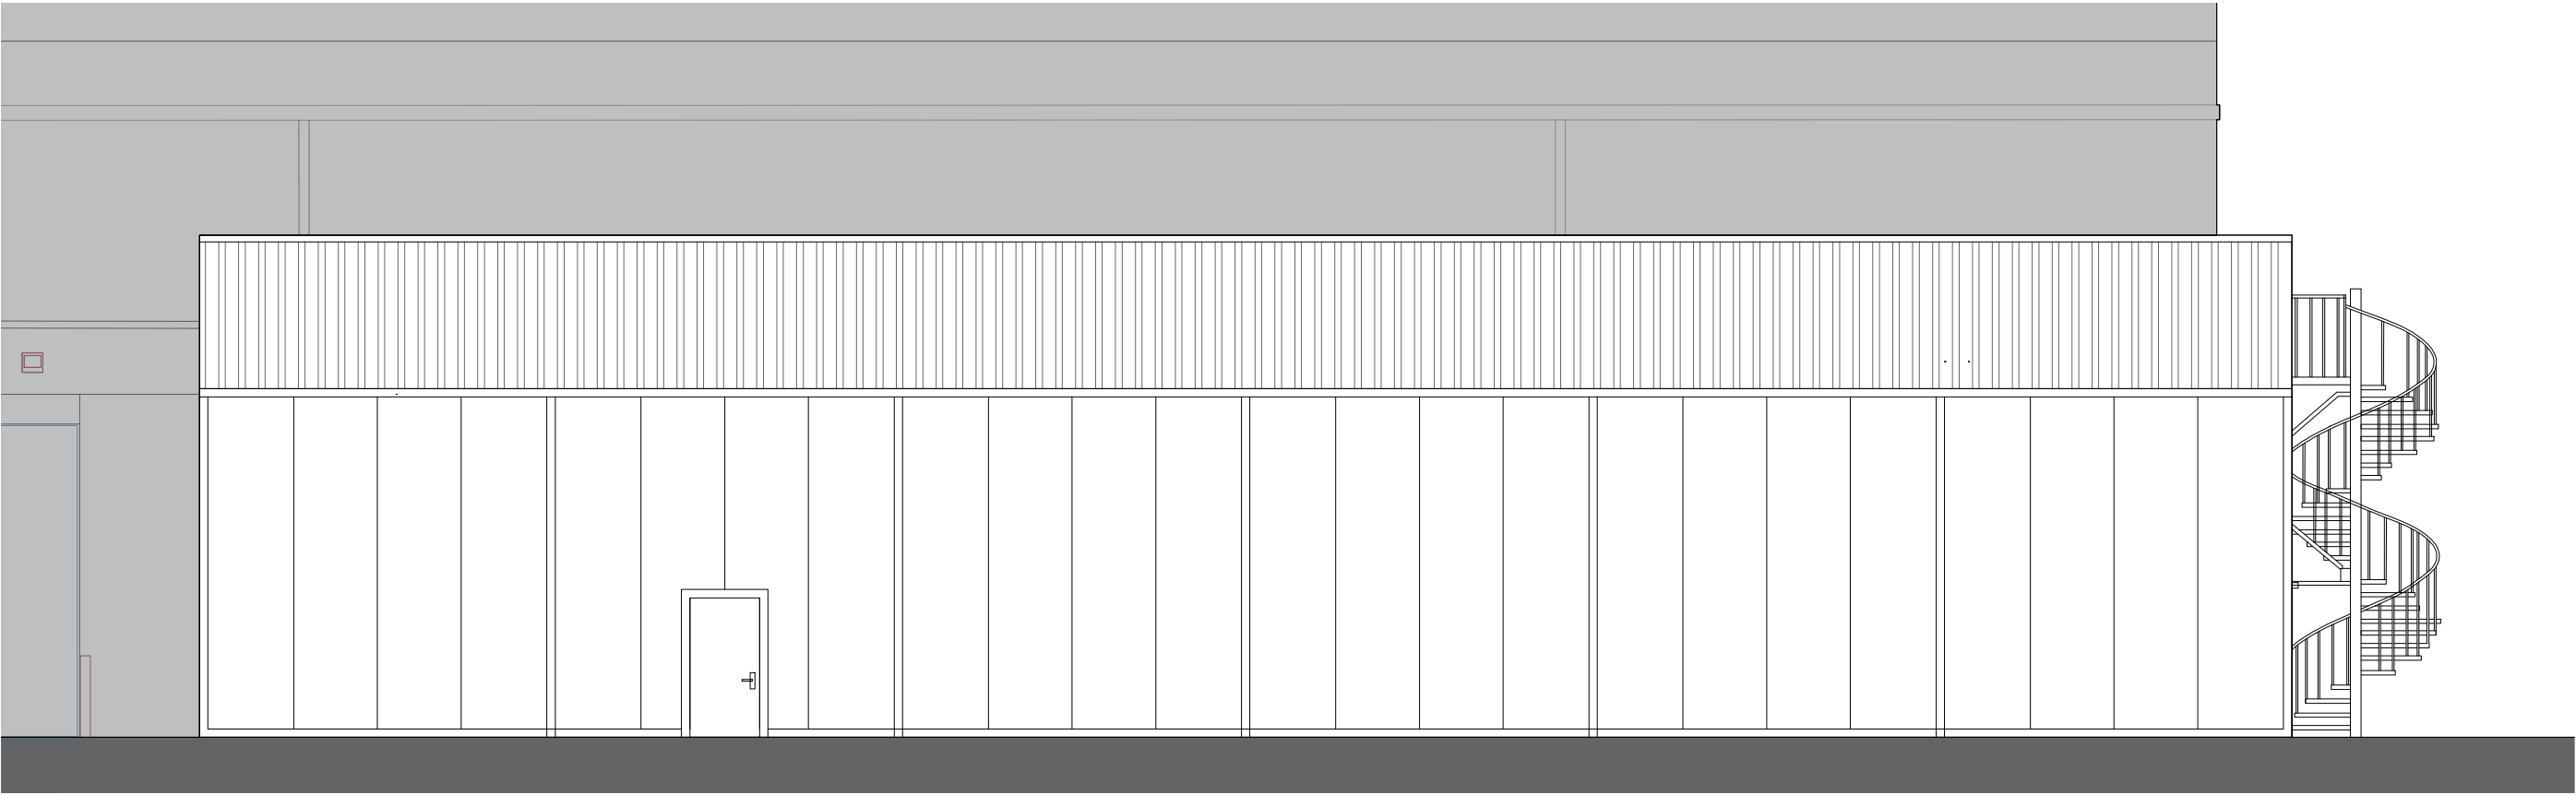

Proposed West Elevation

Scale 1:100 at A3

REV	DESCRIPTION	DATE	DRAWN BY	CHECKED BY
-----	-------------	------	----------	------------

Client: WFS
Project: Building 875 Temp Storage
Title: Proposed Elevations
Project No: JLP25-052
Drawn by: AR
Scale: 1:100 @ A3

Drg No: P002
scale (m)
1:100
0 0.5 1 1.5 2 2.5 3
Rev:

JLP
ARCHITECTS

85, GREAT PORTLAND STREET
LONDON, W1W 7LT
T: 07740 429 406 | W: www.jlparchitects.com
ARCHITECTURE | INTERIOR DESIGN
PRINCIPAL DESIGNERS | PROJECT MANAGEMENT

STATUS: PLANNING