


Existing North Elevation

Scale 1:100 at A3

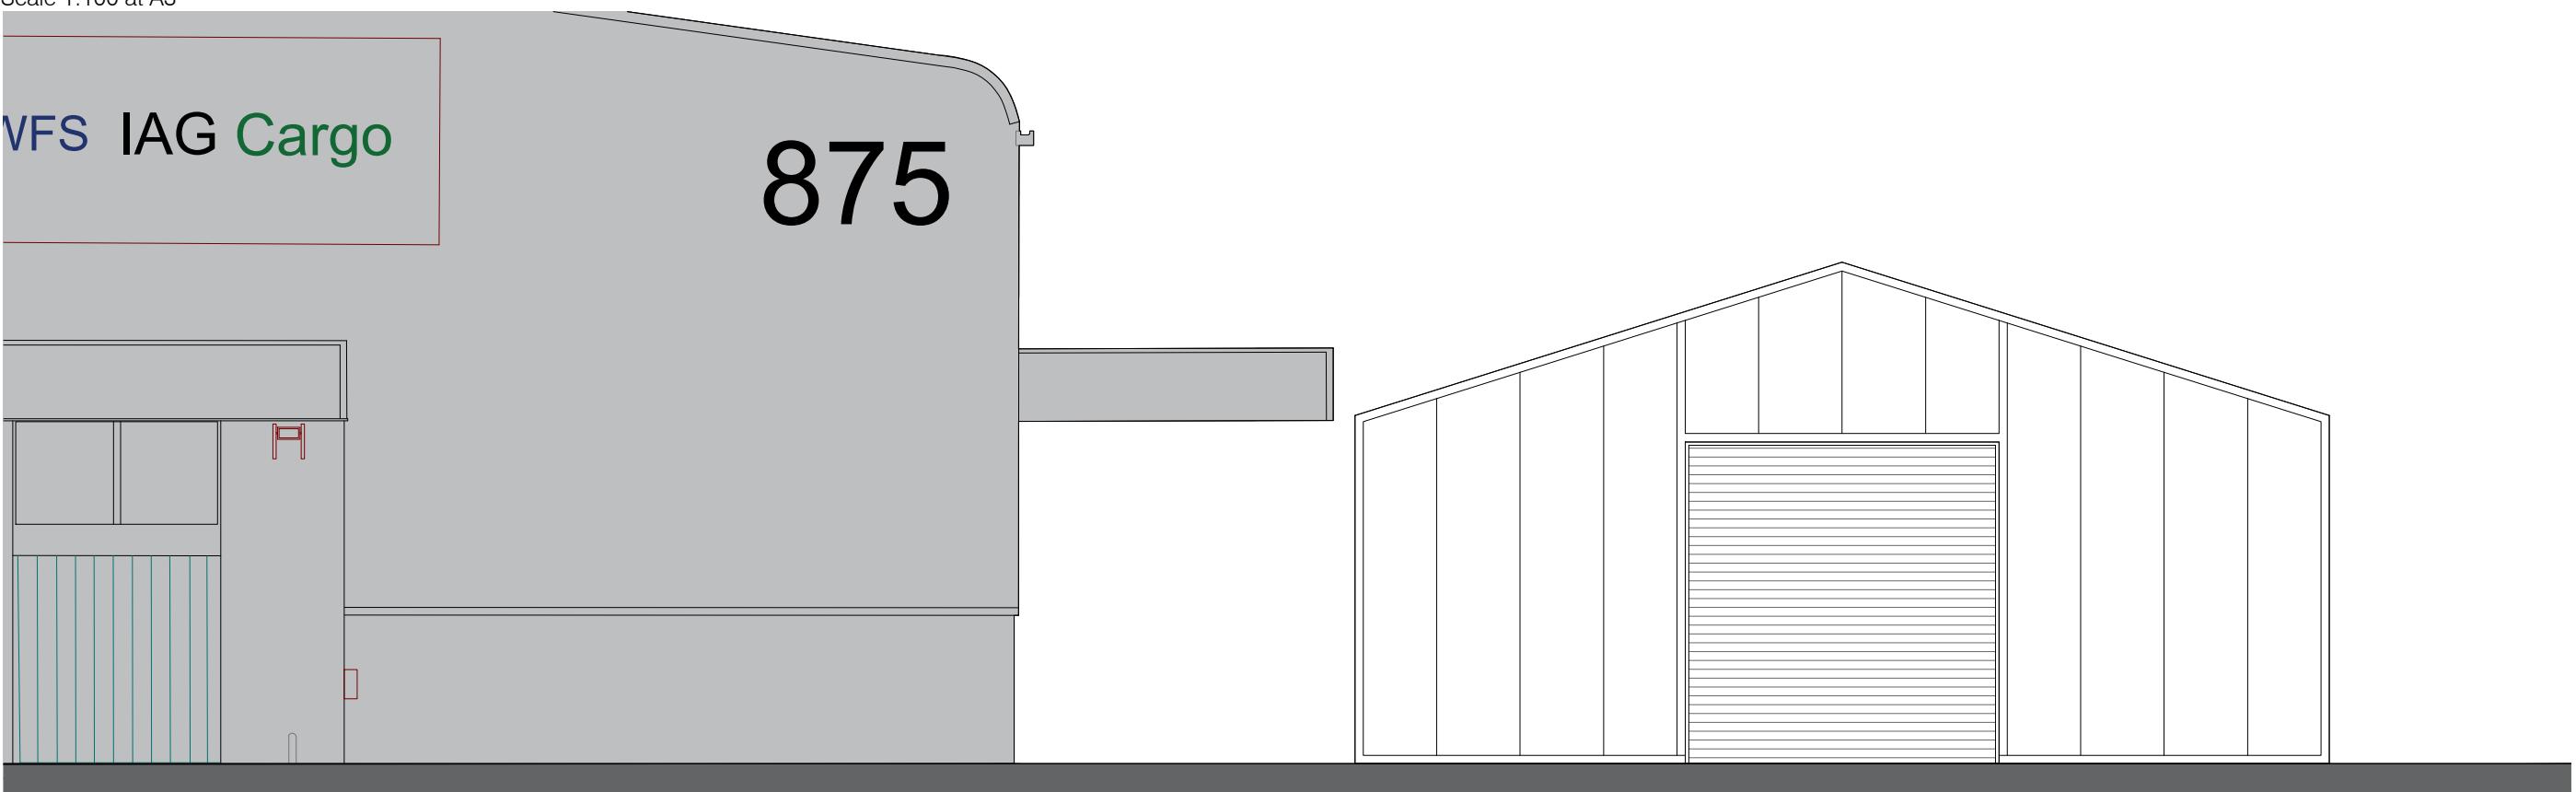

Proposed North Elevation

Scale 1:100 at A3

REV DESCRIPTION

DATE DRAWN BY CHECKED BY

Client: WFS
Project: Building 875 Temp Storage
Title: Elevations 2
Project No: JLP25-052
Drawn by: AR
Scale: 1:100 @ A3

Drawn No: P003
Rev: 0
1
2
3
scale (m)
1:100

STATUS: PLANNING