


Existing East Elevation

Scale 1:100 at A3

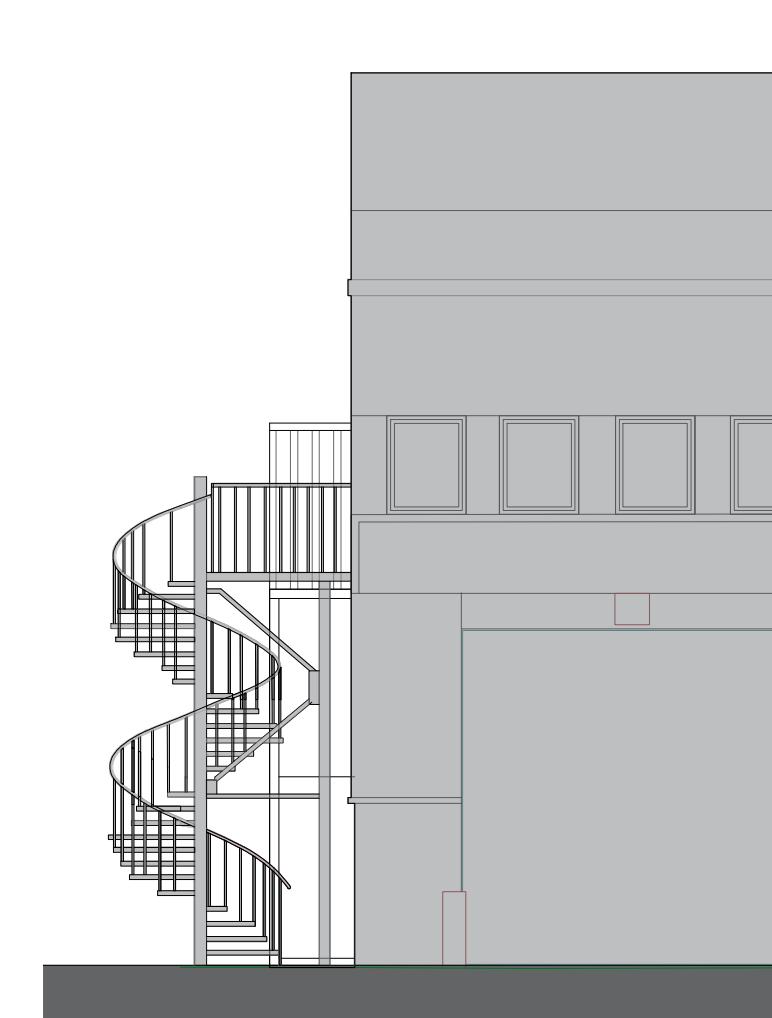

Proposed East Elevation

Scale 1:100 at A3

REV DESCRIPTION

DATE DRAWN BY CHECKED BY

STATUS: PLANNING

Client: WFS  
Project: Building 875 Temp Storage  
Title: Elevations 3  
Project No: JLP25-052  
Drawn by: AR  
Scale: 1:100 @ A3  
Drg No: P004  
Rev: 0  
1  
2  
3

scale (m)  
1:100  
0 0.5 1 1.5 2 2.5 3

**JLP**  
ARCHITECTS  
85, GREAT PORTLAND STREET  
LONDON, W1W 7LT  
T: 07740 429 406 | W: [www.jlparchitects.com](http://www.jlparchitects.com)  
ARCHITECTURE | INTERIOR DESIGN  
PRINCIPAL DESIGNERS | PROJECT MANAGEMENT