


Existing South Elevation

Scale 1:100 at A3

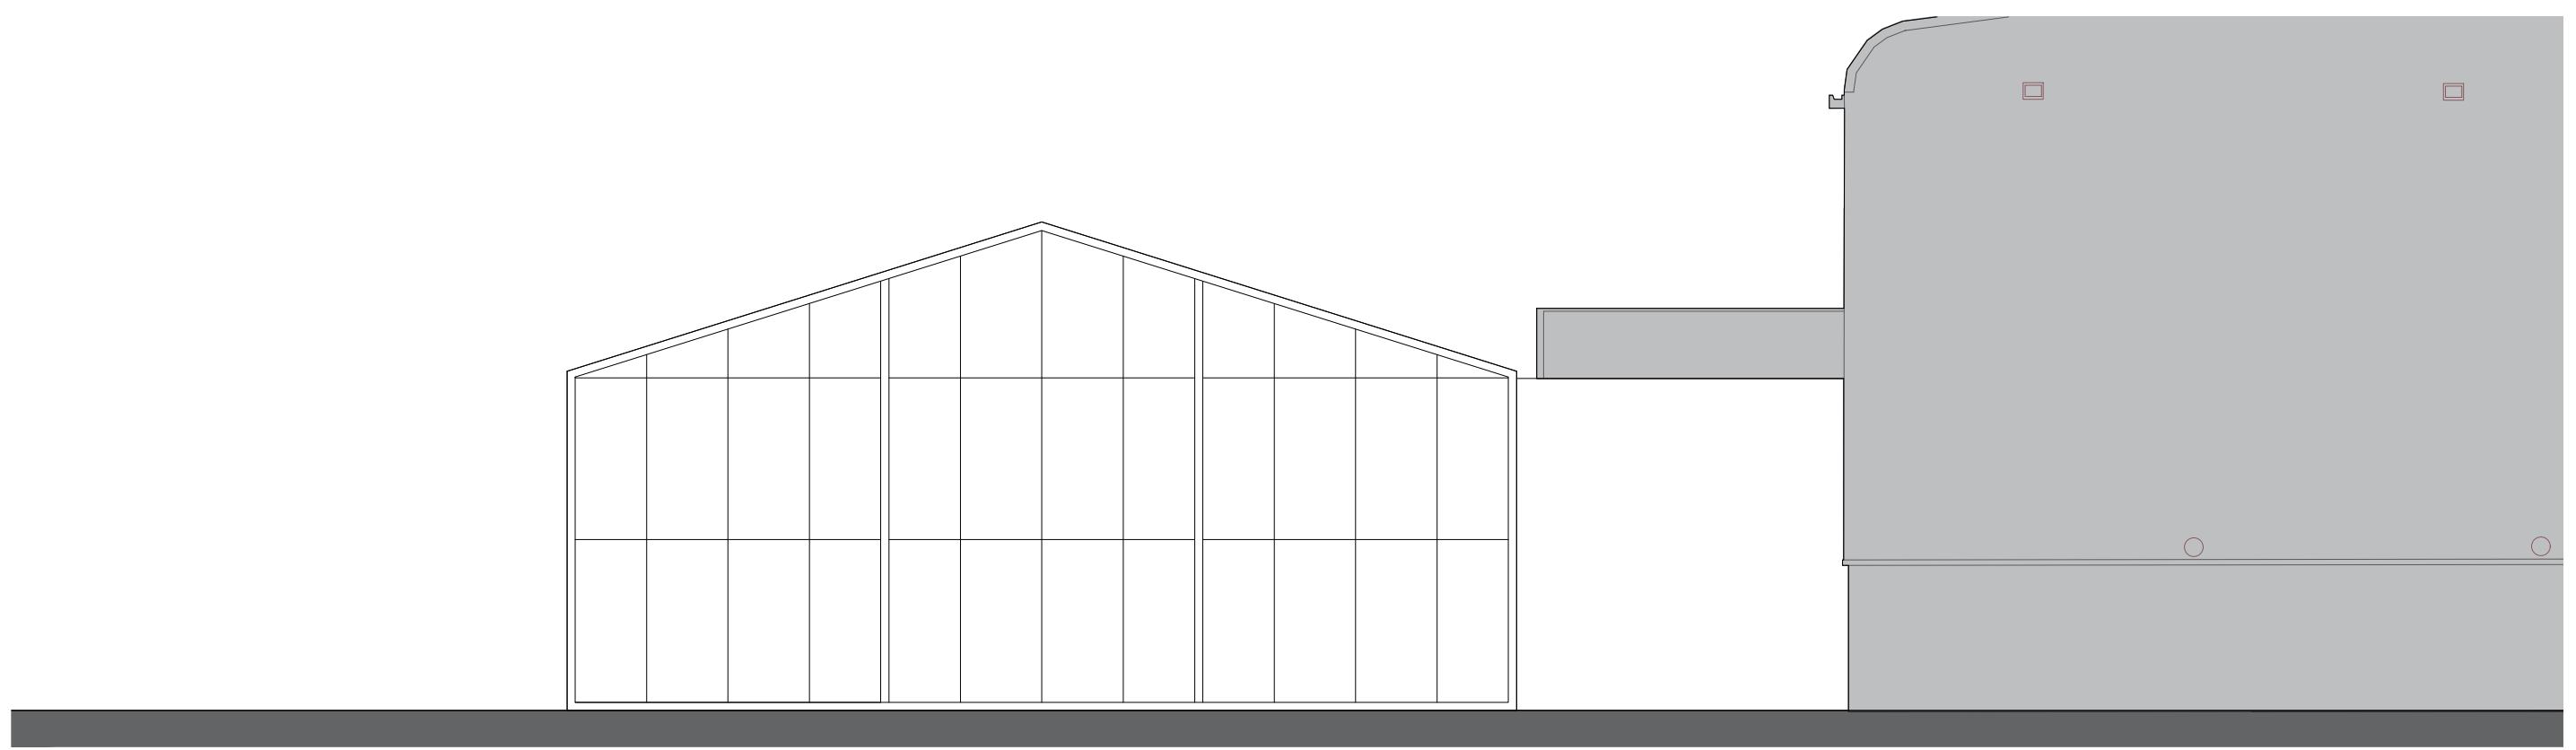

Proposed South Elevation

Scale 1:100 at A3

REV	DESCRIPTION	DATE	DRAWN BY	CHECKED BY	Client:	WFS
					Project:	Building 875 Temp Storage
					Title:	Elevations 4
					Project No:	JLP25-052
					Drawn by:	AR
					Scale:	1:100 @ A3
					Drg No:	P005
					scale (m)	0 0.5 1 1.5 2 2.5 3
					Rev:	T: 07740 429 406 W: www.jlparchitects.com
						85, GREAT PORTLAND STREET LONDON, W1W 7LT ARCHITECTURE INTERIOR DESIGN PRINCIPAL DESIGNERS PROJECT MANAGEMENT

STATUS: PLANNING