


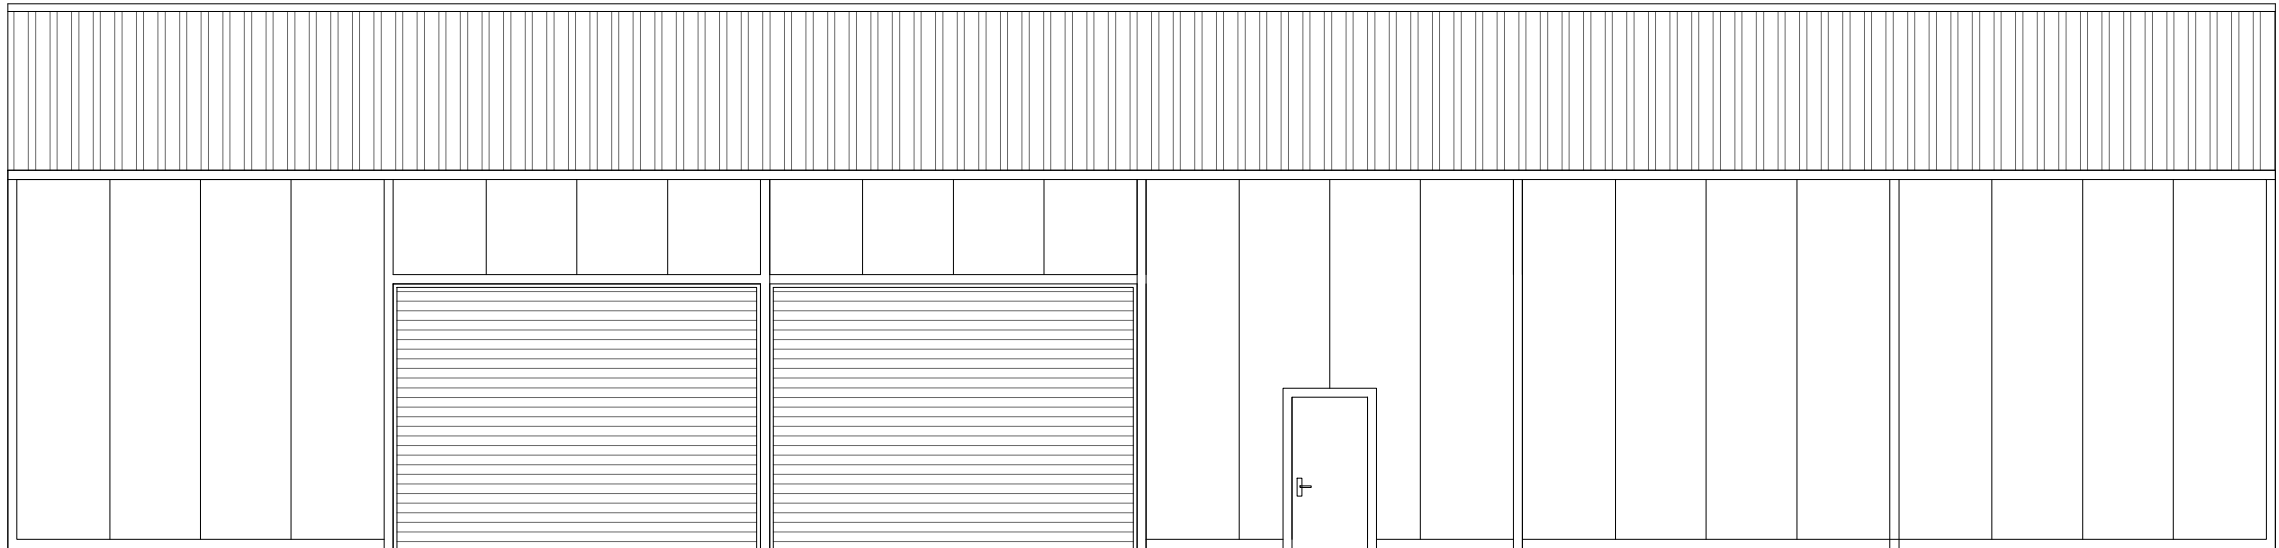

Proposed East Elevation (section)  
Scale 1:100 at A3

| REV | DESCRIPTION | DATE | DRAWN BY | CHECKED BY |
|-----|-------------|------|----------|------------|
|-----|-------------|------|----------|------------|

Client: WFS  
Project: Building 875 Temp Storage  
Title: Elevations 5  
Project No: JLP25-052  
Drawn by: AR  
Scale: 1:100 @ A3

Drg No: P006  
scale (m)  
1:100  
0 0.5 1 1.5 2 2.5 3  
Rev:

JLP  
ARCHITECTS

85, GREAT PORTLAND STREET  
LONDON, W1W 7LT  
T: 07740 429 406 | W: www.jlparchitects.com  
ARCHITECTURE | INTERIOR DESIGN  
PRINCIPAL DESIGNERS | PROJECT MANAGEMENT

STATUS: PLANNING