





SCALE 1 : 100.

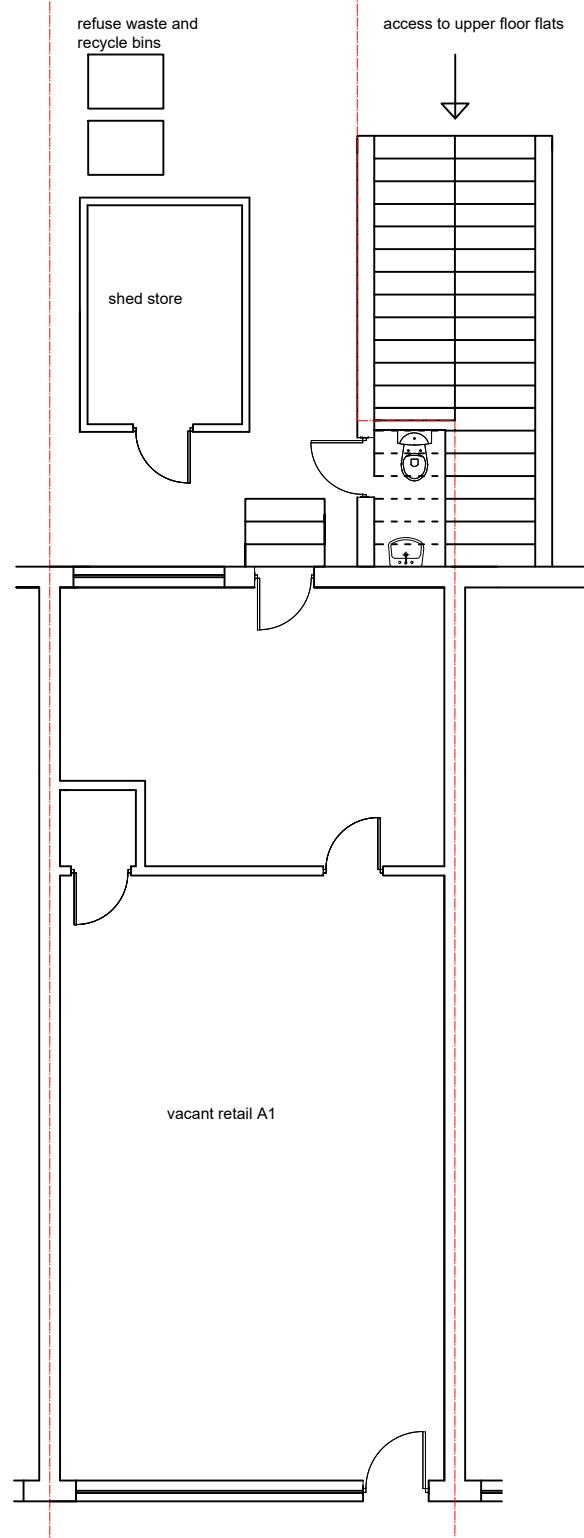

EXISTING GROUND FLOOR PLAN

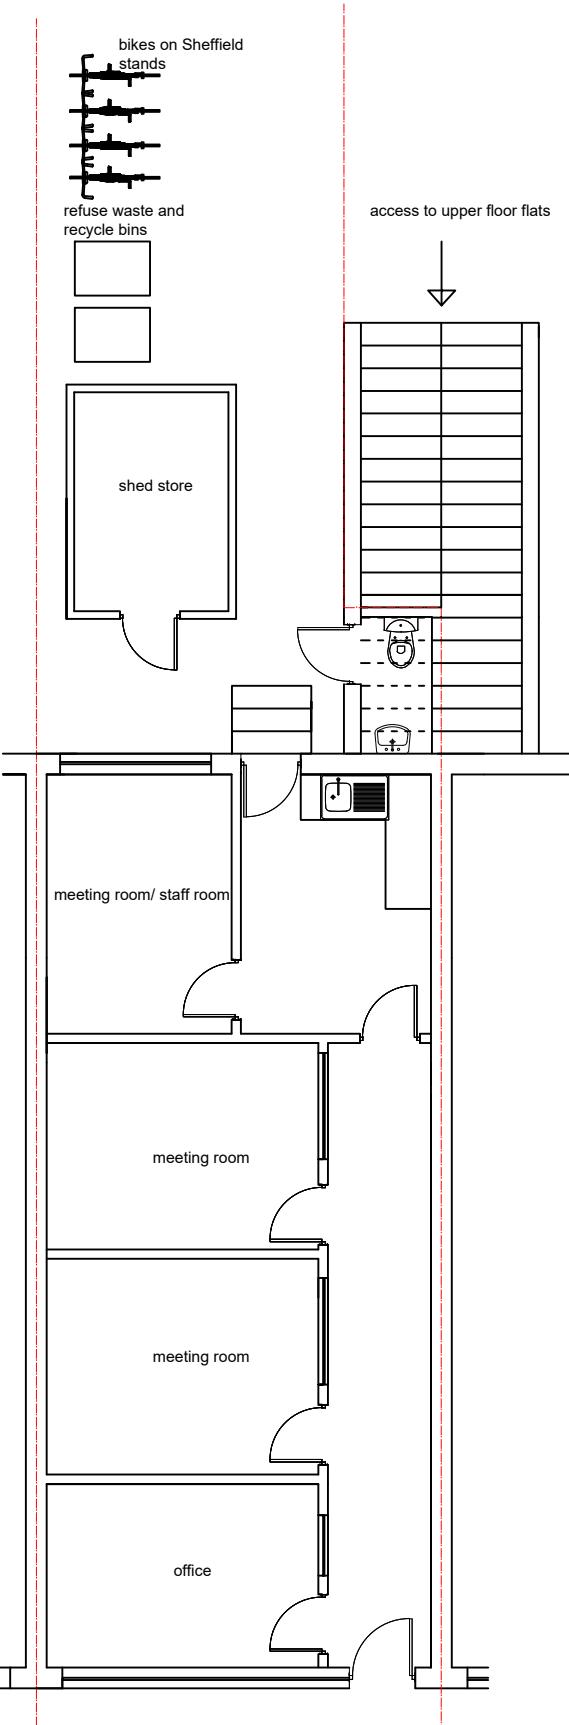

PROPOSED GROUND FLOOR PLAN

M C S DESIGN	
Architectural Services	
Millennium Creative Services Design	
RIVENDELL, 8A PRIORY LANE, BRACKNELL, RG42 2JU	
mob: 07989319224	
tel: 0333 006 5529	
fax: 0333 006 5529	
email: info@mcsdesignservices.co.uk	
www.mcsdesignservices.co.uk	
client:	
MR. MOHAMMED ARSHED	
site:	
102 VICTORIA ROAD, RUISLIP, HA4 0AL	
project:	
CHANGE OF USE FROM (CLASS USE A1) TO EDUCATIONAL SUPPORT SERVICES (CLASS USE D1)	
title:	
EXISTING AND PROPOSED GROUND FLOOR PLANS	
status:	
FULL PLANNING APPLICATION	
drawing number:	
ARSHED/PLAN/001	
scale:	
1:100 @ A3	drawn
	Kaleem Janjua B.Arch.
date:	
8th February 2024	revision