





SCALE - 1 : 100.

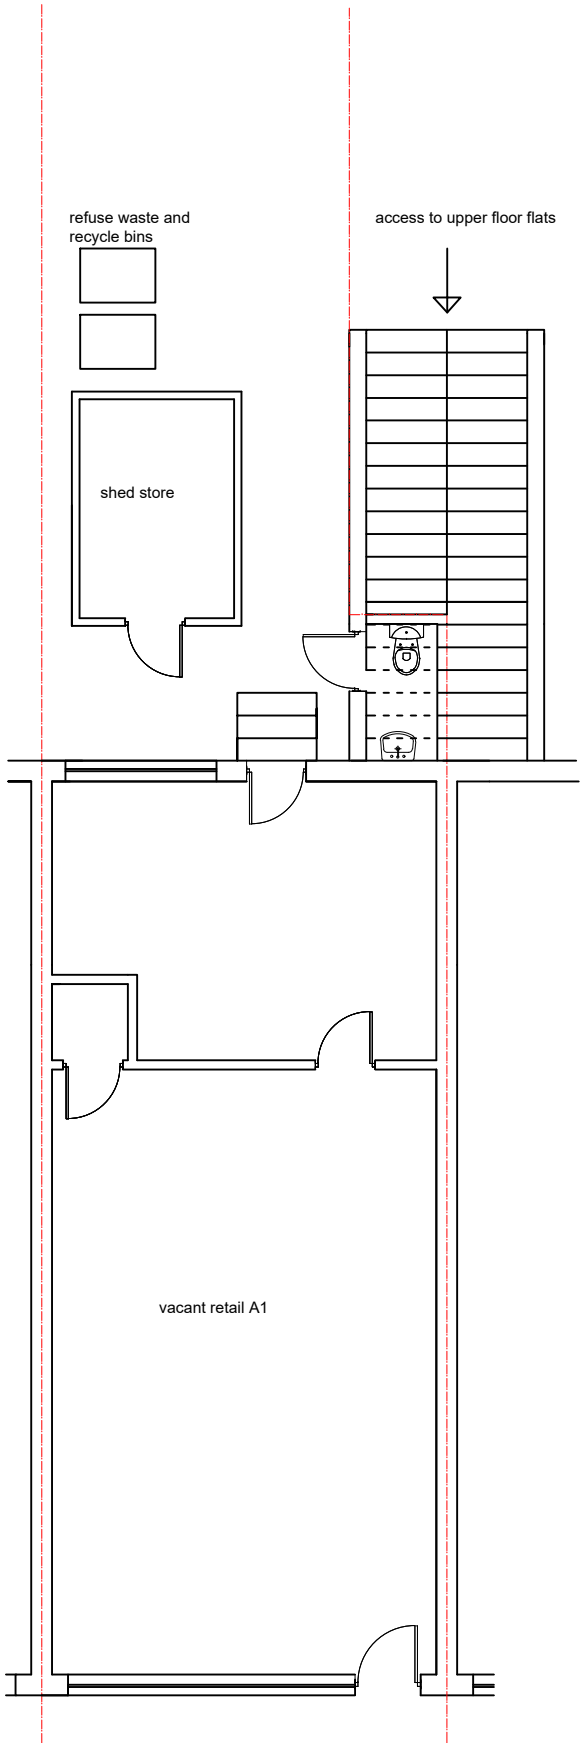

EXISTING GROUND FLOOR PLAN

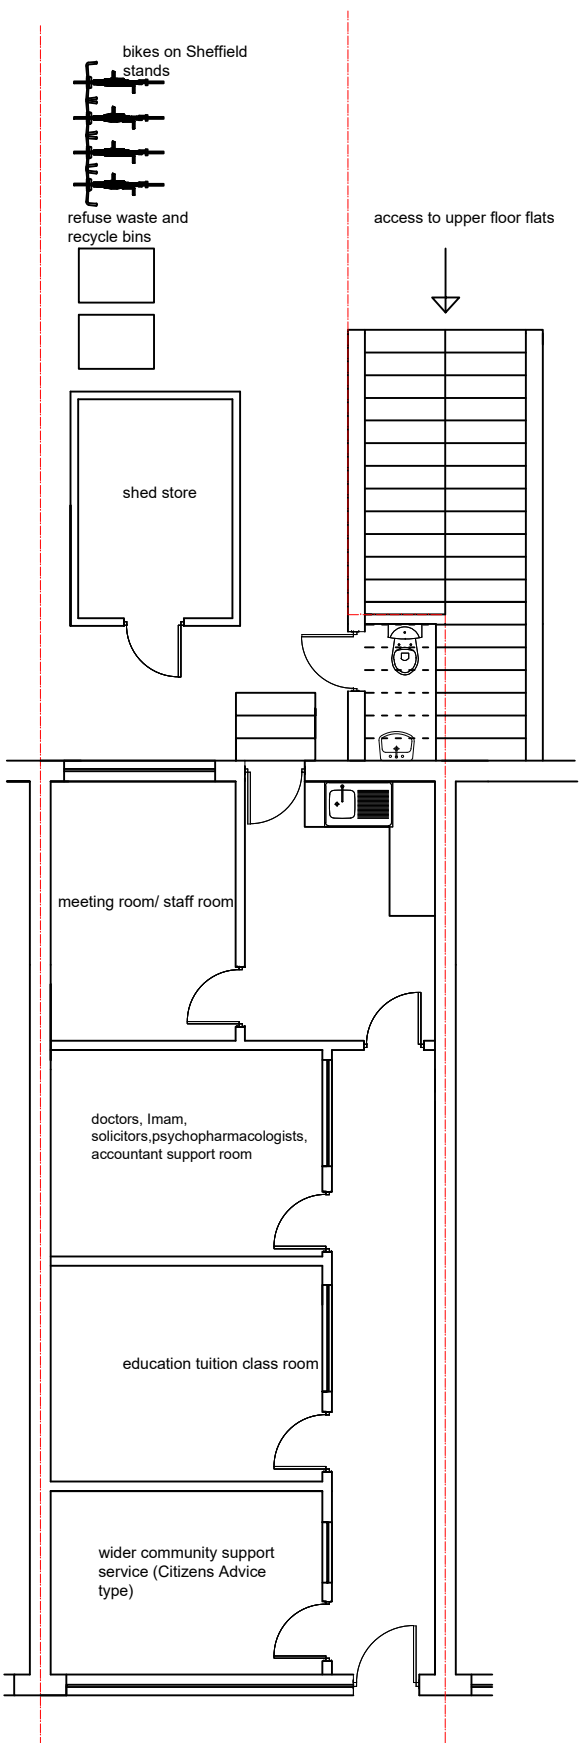

PROPOSED GROUND FLOOR PLAN

<b>M C S DESIGN</b> <b>Architectural Services</b> <small>Millennium Creative Services Design</small> RIVENDELL, 8A PRIORY LANE, BRACKNELL, RG42 2JU	
mob: 07989319224 tel: 0333 006 5529 fax: 0333 006 5529 email: info@mcsdesignservices.co.uk www.mcsdesignservices.co.uk	
client:	MR. MOHAMMED ARSHED
site:	102 VICTORIA ROAD, RUISLIP, HA4 0AL
project:	CHANGE OF USE FROM (CLASS USE A1) TO EDUCATIONAL SUPPORT SERVICES (CLASS USE D1)
title:	EXISTING AND PROPOSED GROUND FLOOR PLANS
status:	FULL PLANNING APPLICATION
drawing number:	ARSHED/PLAN/001
scale:	1:100 @ A3
drawn:	Kaleem Janjua B.Arch.
date:	17th February 2024
revision:	ARSHED/PLAN/001/REV-A