





SCALE - 1 : 100.

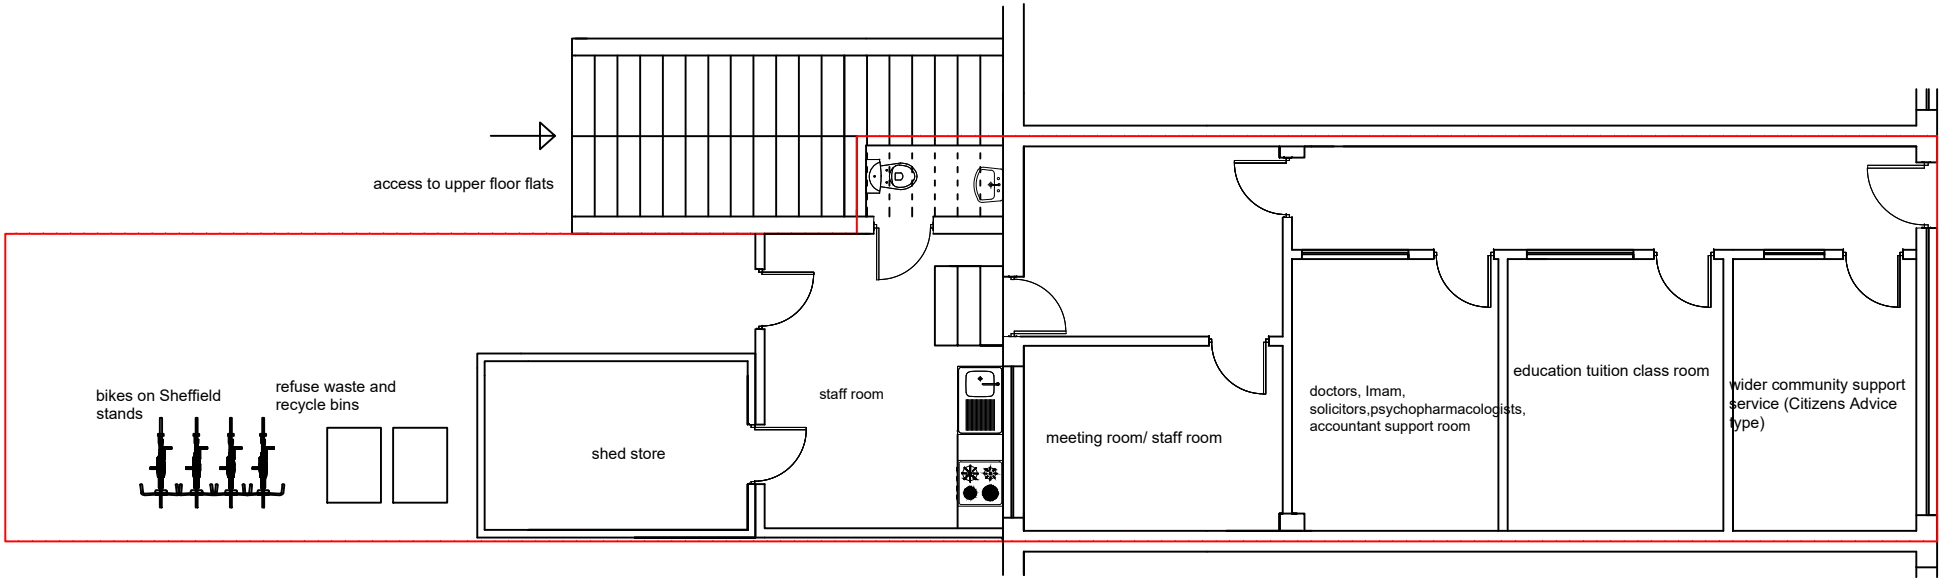

EXISTING GROUND FLOOR PLAN

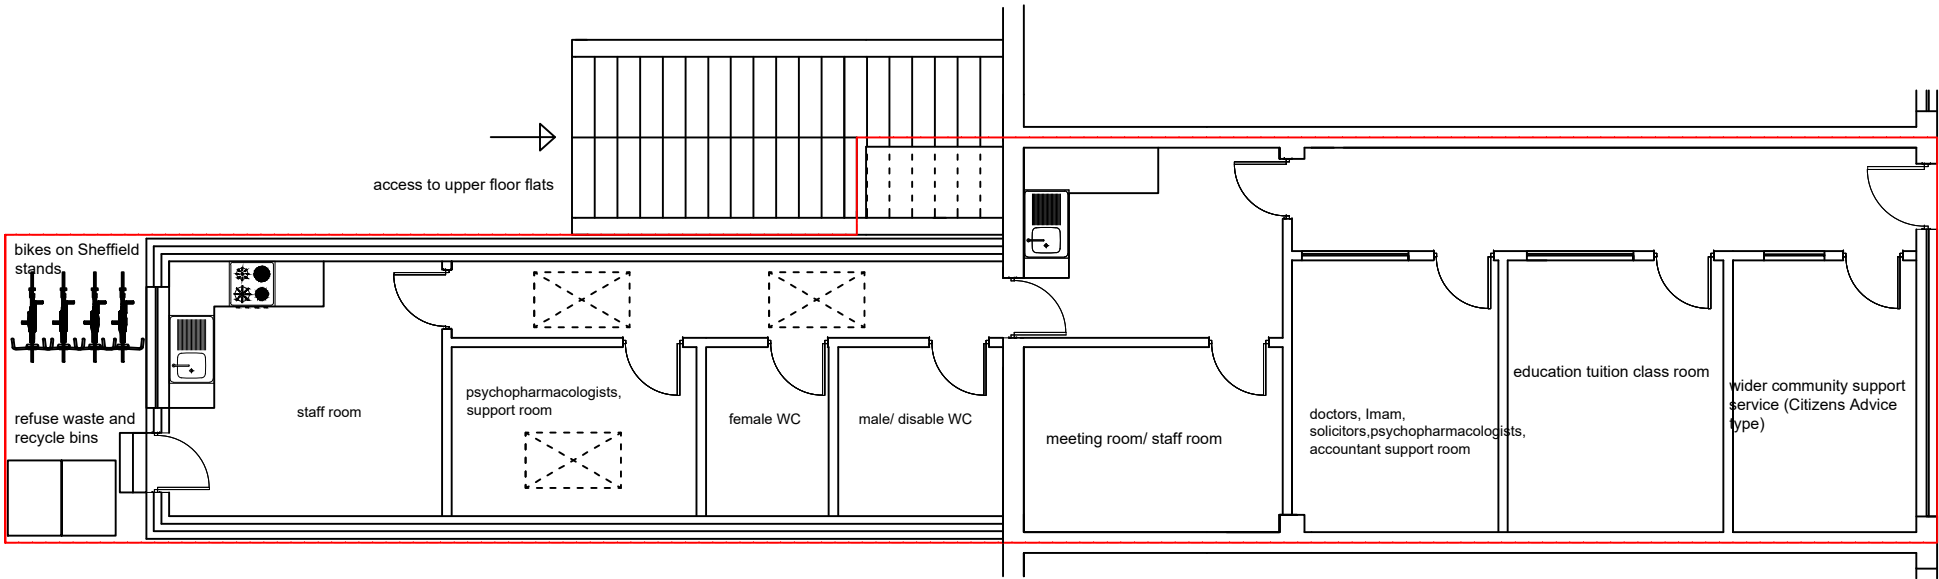

PROPOSED GROUND FLOOR PLAN

M C S DESIGN Architectural Services Millennium Creative Services Design RIVENDELL, 8A PRIORY LANE, BRACKNELL, RG42 2JU	
mob: 07989319224 tel: 0333 006 5529 fax: 0333 006 5529 email: info@mcsdesignservices.co.uk www.mcsdesignservices.co.uk	
client: MR. MOHAMMED ARSHED	
site: 102 VICTORIA ROAD, RUISLIP, HA4 0AL	
project: SINGLE STOREY REAR EXTENSION	
title: EXISTING AND PROPOSED GROUND FLOOR PLANS	
status: FULL PLANNING APPLICATION	
drawing number: ARSHED/PLAN/003	
scale: 1:100 @ A3	drawn Kaleem Janjua B.Arch.
date: 25th August 2026	revision