






SCALE - 1 : 100.

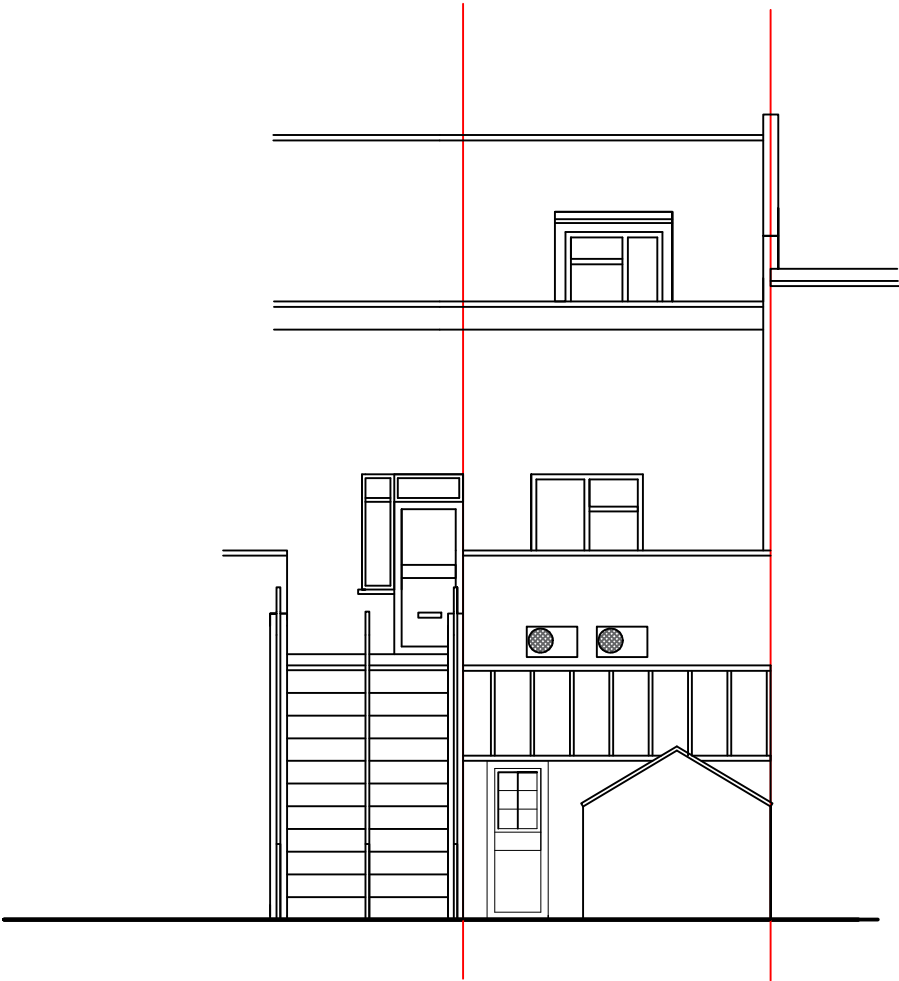

EXISTING REAR ELEVATION

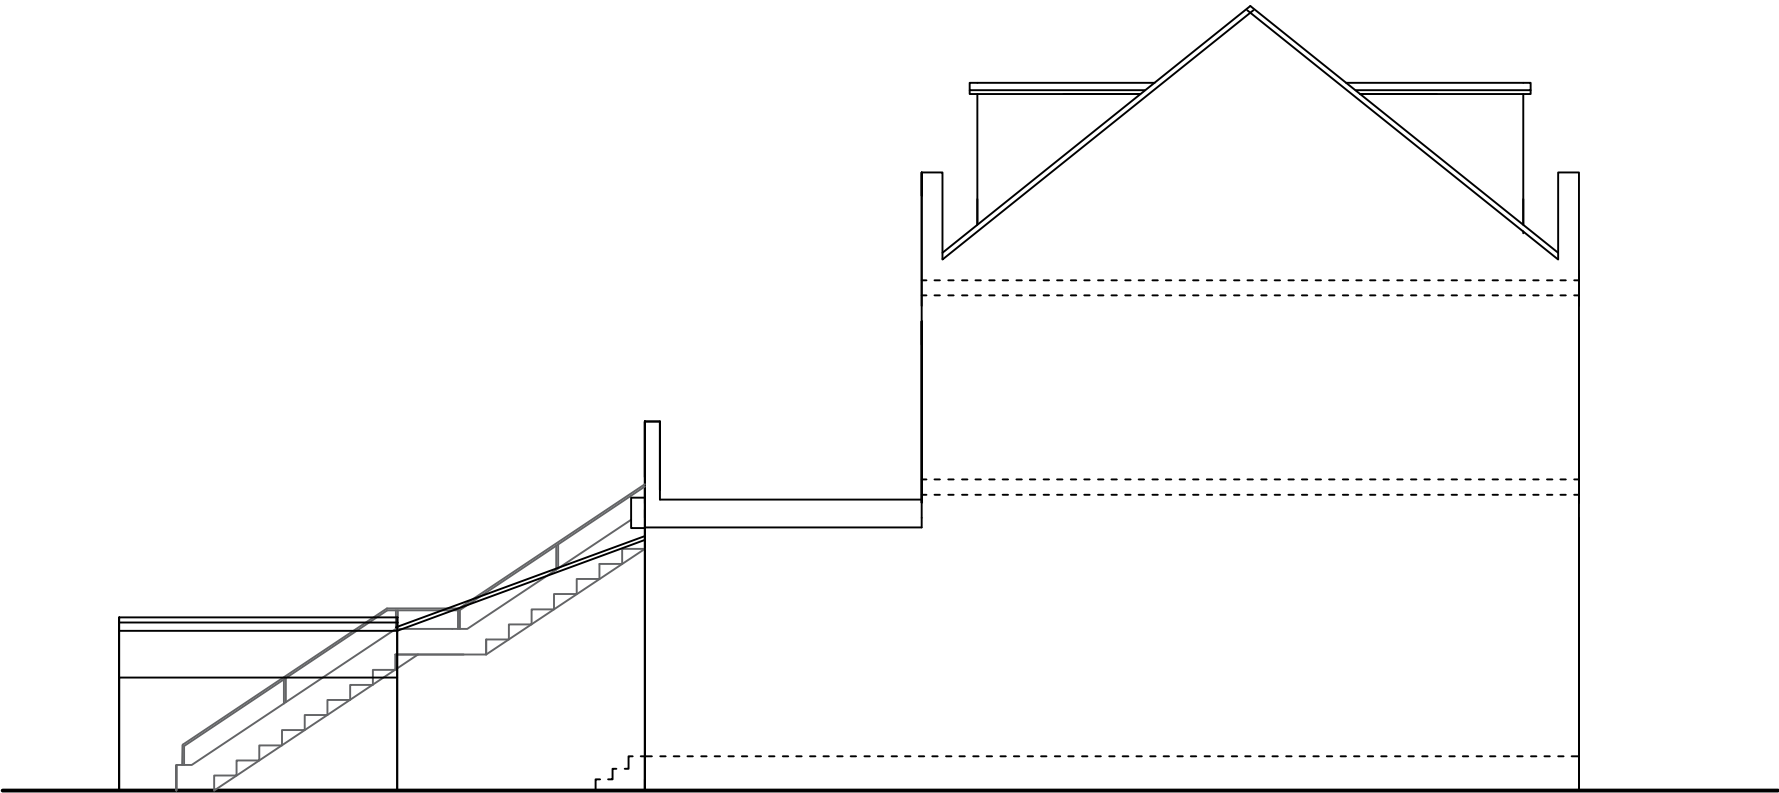

EXISTING SIDE ELEVATION 1

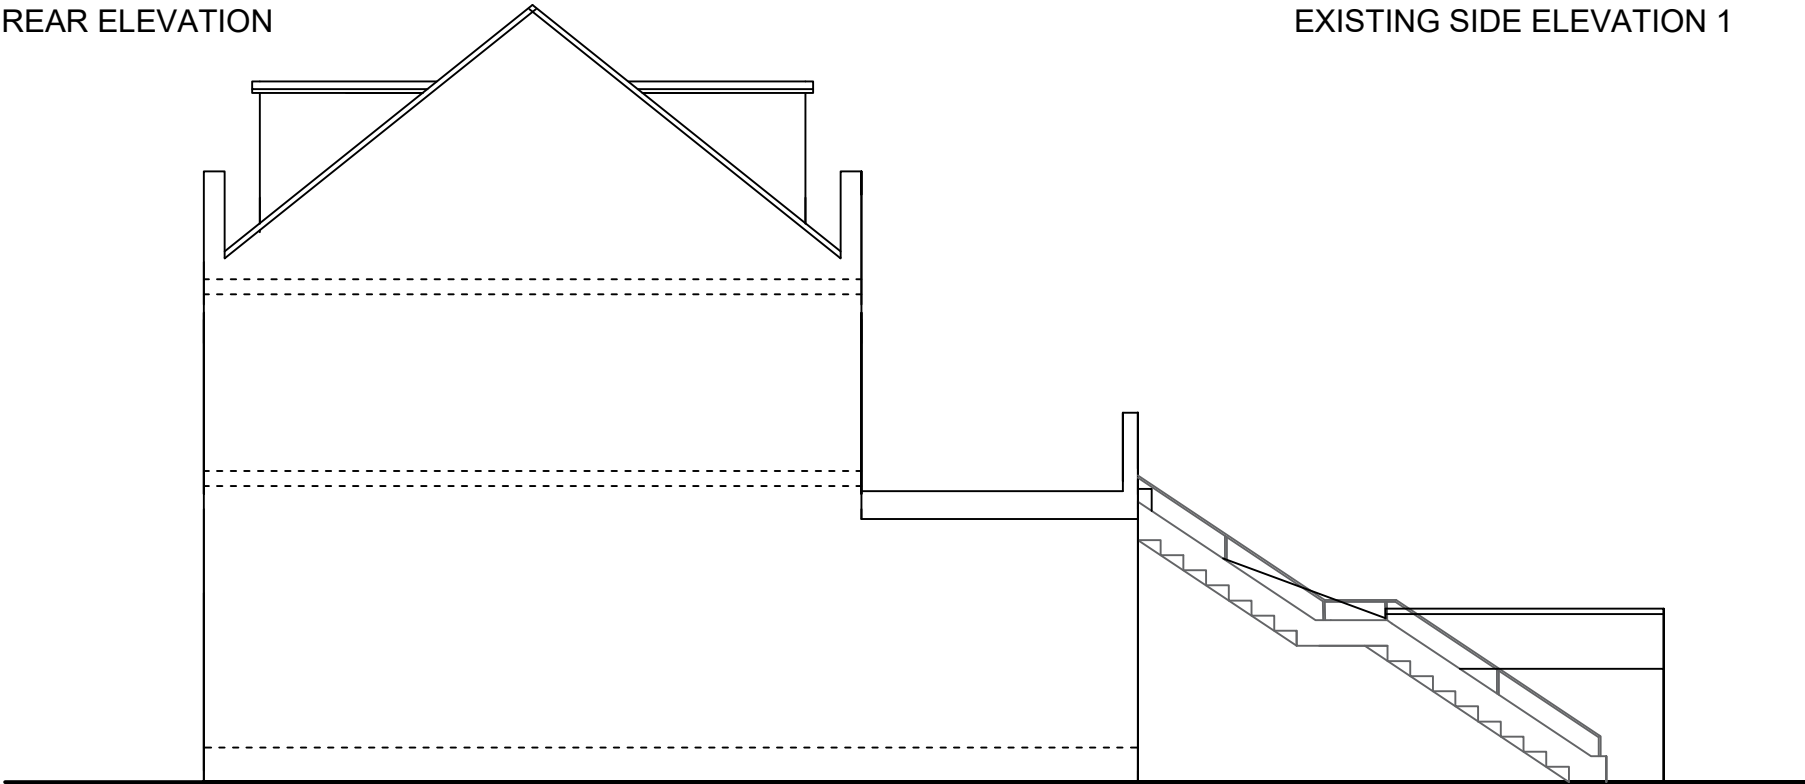

EXISTING SIDE ELEVATION 2

|   |                                |
|---|--------------------------------|
| <div>M C S DESIGN</div> <div>Architectural Services</div> <div>Millennium Creative Services Design</div> <div>RIVENDELL, 8A PRIORY LANE, BRACKNELL, RG42 2JU</div> |                                |
| mob: 07989319224<br>tel: 0333 006 5529<br>fax: 0333 006 5529<br>email: info@mcsdesignservices.co.uk<br>www.mcsdesignservices.co.uk                                 |                                |
| client:<br>MR. MOHAMMED ARSHED   |                                |
| site:<br>102 VICTORIA ROAD, RUISLIP, HA4 0AL   |                                |
| project:<br>SINGLE STOREY REAR EXTENSION   |                                |
| title:<br>EXISTING ELEVATIONS   |                                |
| status:<br>FULL PLANNING APPLICATION   |                                |
| drawing number:<br>ARSHED/PLAN/001   |                                |
| scale:<br>1:100 @ A3   | drawn<br>Kaleem Janjua B.Arch. |
| date:<br>25th August 2026   | revision                       |