




EXISTING REAR ELEVATION
SCALE 1:100 @ A1

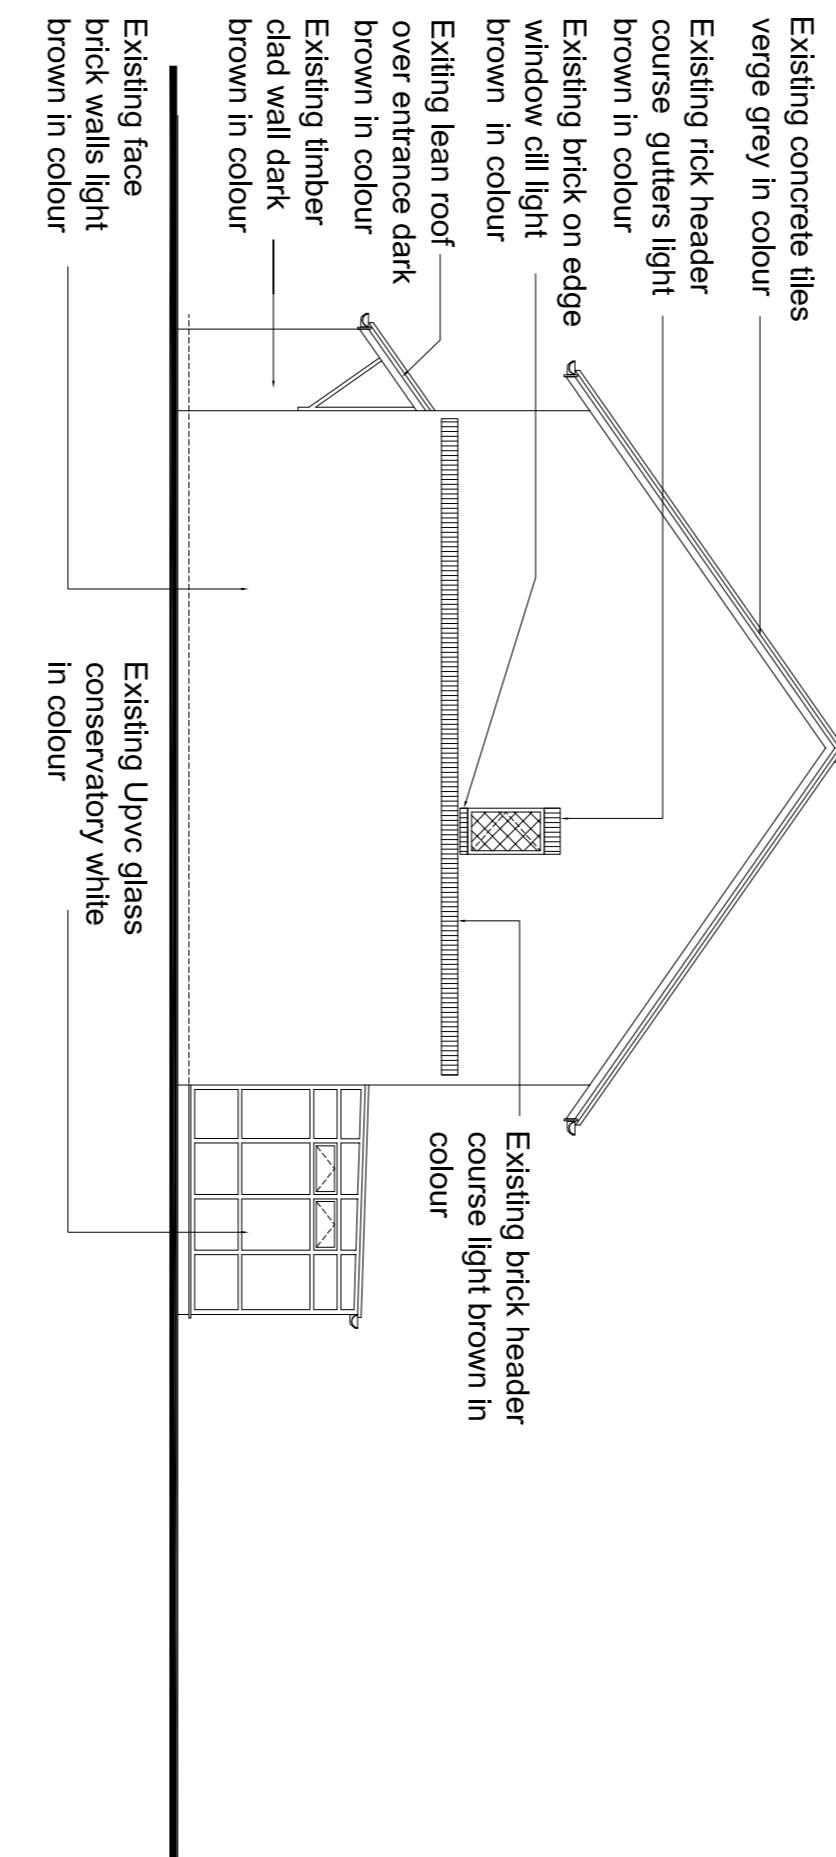


EXISTING SIDE ELEVATION - WITHOUT GATE
SCALE 1:100 @ A1

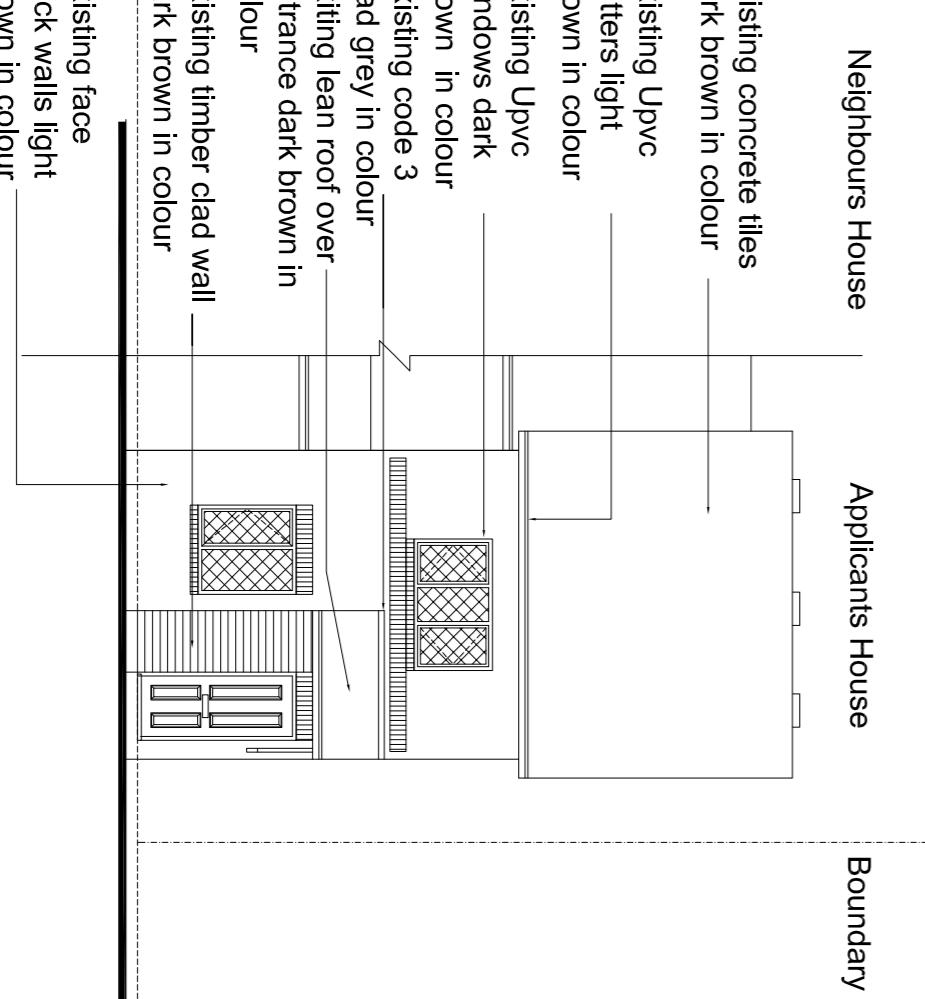

PROPOSED SIDE ELEVATION - WITHOUT GATE
SCALE 1:100 @ A1

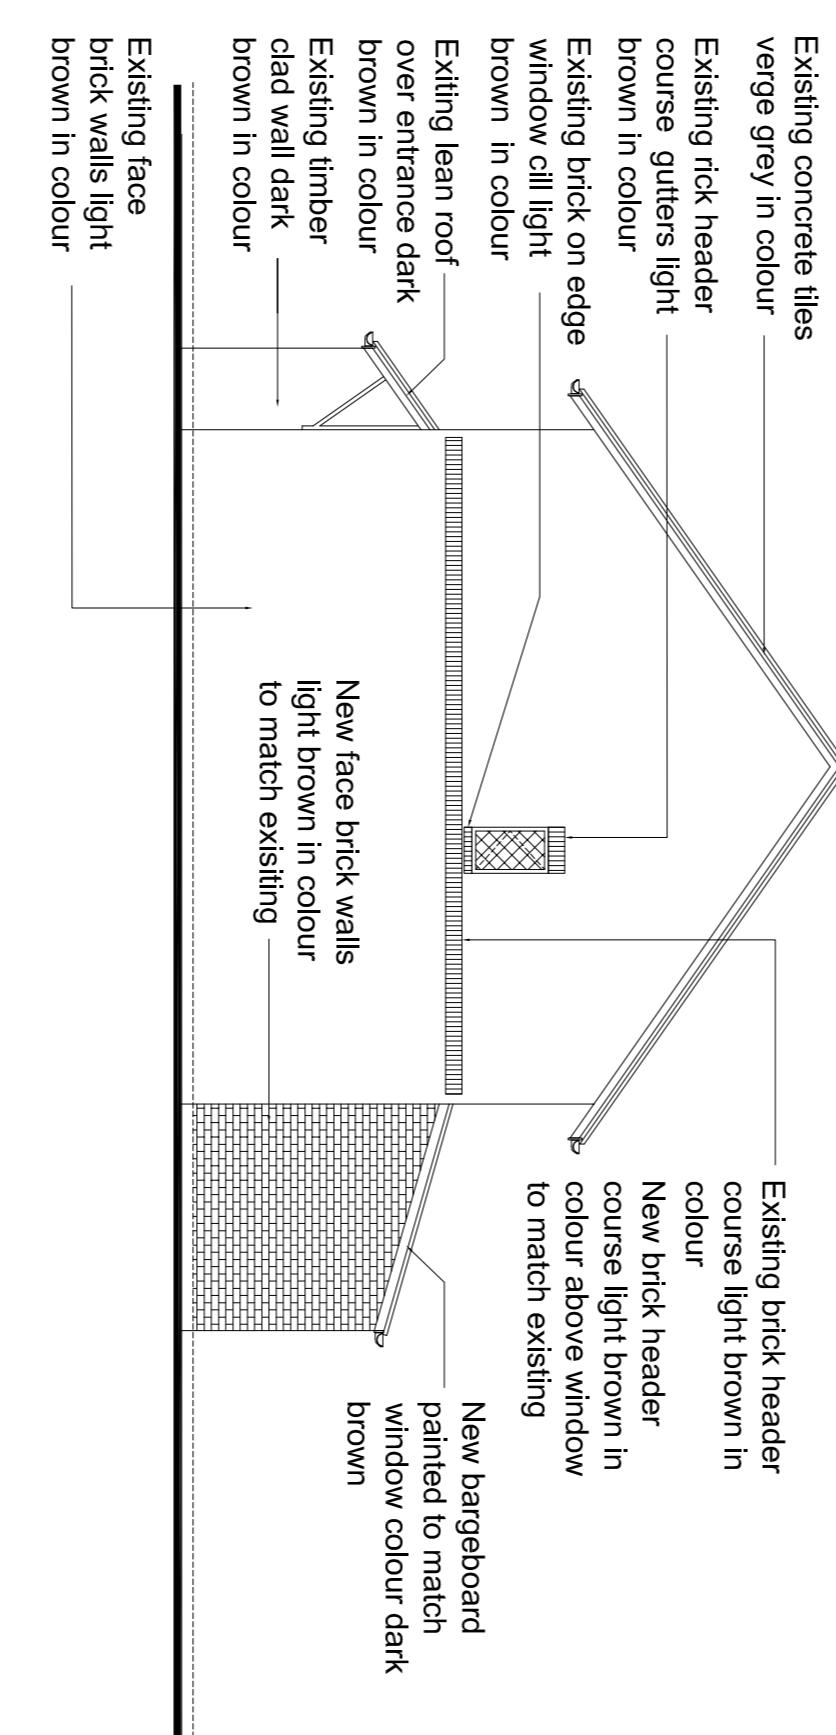

PROPOSED REAR ELEVATION
SCALE 1:100 @ A1

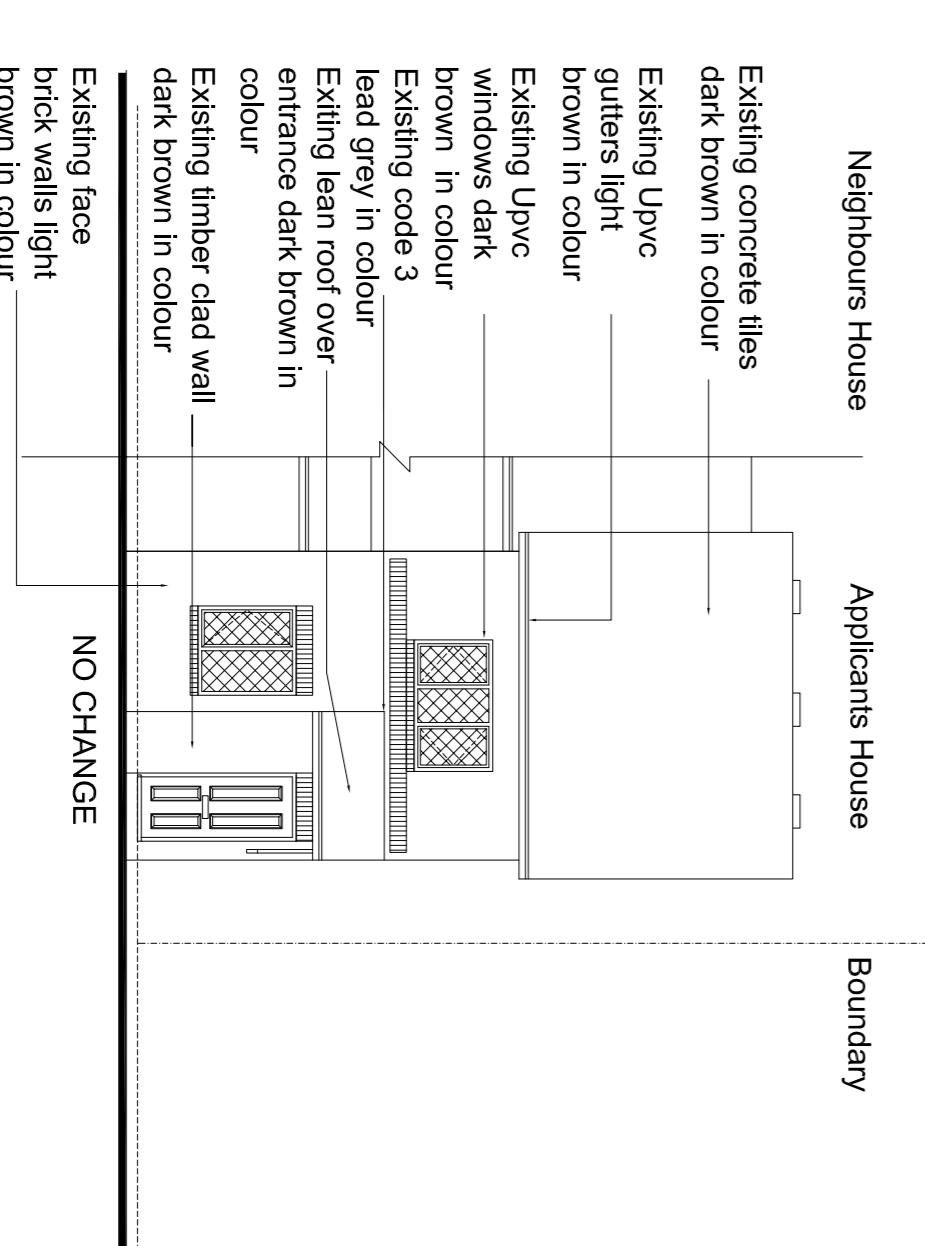

GENERAL NOTES :
See Section drawing

A	28.01.24	FOR PLANNING APPROVAL	BY	DCR
NO	DATE	REVISION	BY	REVISION
14 GREYSTOKE DRIVE RUISLIP HA4 7YL				
PROJECT : PERMITTED DEVELOPMENT				
Proposed Rear Extension				
Plan Proposed - EXISTING & PROPOSED ELEVATIONS				

client	Diane and Martin Boothby
date	28.01.2024
scale	As Shown (@A1)
drawn by	DCR
drawg. no.	DRS100-104
REV.	A

EXISTING FRONT ELEVATION
SCALE 1:100 @ A1

PROPOSED FRONT ELEVATION
SCALE 1:100 @ A1

SCALE BAR

0 1 2.5 5 10m