
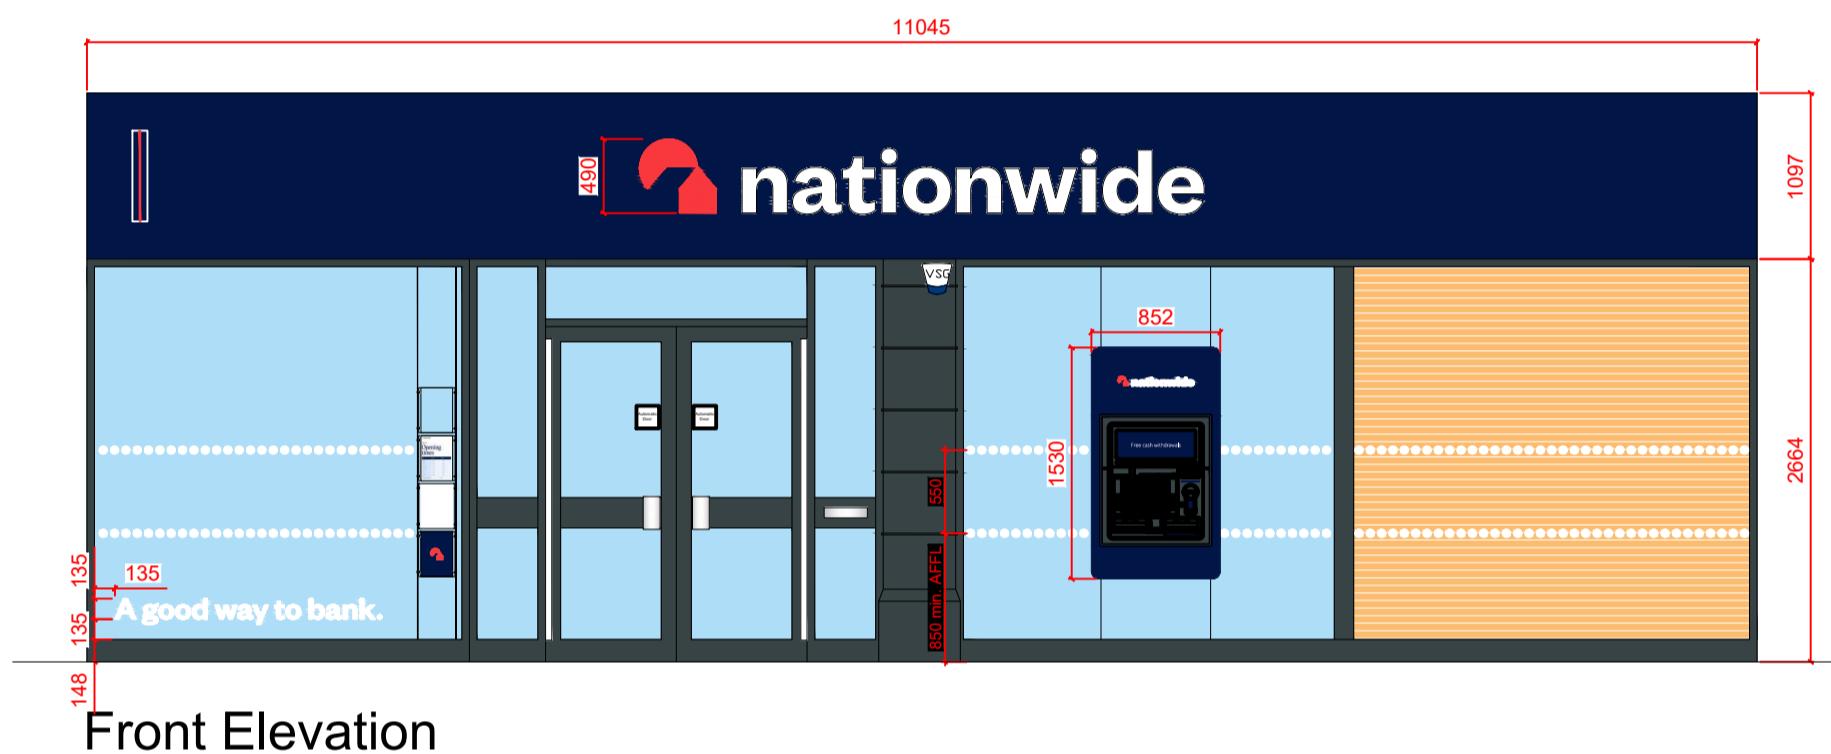


EXTERNAL SCOPE OF WORKS:

- Replace 1no. Projecting signage with new 600mm.
- Replace 1no. Fascia and 1no. Logo with 1no. New blue fascia & 1no. New 490mm logo height.
- Replace 1no. ATM surround and decals with new.
- Replace and relocate statutory signage with new.
- Install new window message "A good way to bank."
- Replace safety manifestation with new.
- **Re-spray shopfront frames.**

Core
Red


Core
Blue

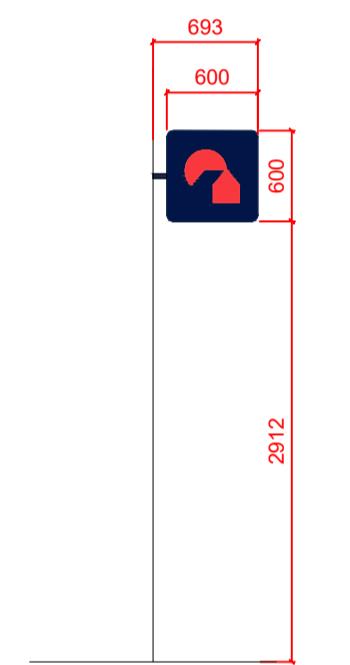

Front Elevation

DRAWINGS PRODUCED FROM RECORD INFORMATION ONLY.
ALL DIMENSIONS TO BE CHECKED ON SITE PRIOR TO MANUFACTURE
AND INSTALLATION

ALL DIMENSIONS MUST BE CHECKED ON SITE.
ONLY FIGURED DIMENSIONS ARE TO BE WORKED FROM.
DISCREPANCIES MUST BE REPORTED TO THE ARCHITECT BEFORE
PROCEEDING.
THIS DRAWING IS BASED ON BEST KNOW INFORMATION

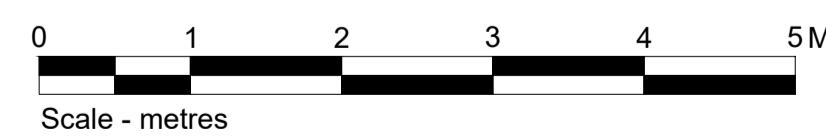

ISG
Boleyn House
St Augustine's
Business Park
Whitstable
Kent CT5 2QG

© This drawing
not be reproduced.

NOTE:
All proprietary
manufacturer's
dimensions to
be referred to
figured dimensions.

ALL REFERENCES
TO DIMENSIONS
ARE TO BE REFERRED
TO FIGURED DIMENSIONS.

© This drawing remains the Copyright of Four Architecture and Design and may not be reproduced in whole or in any part without prior written permission.

NOTE:
All proprietary goods and materials are to be fitted in accordance with manufacturer's instructions. Codes of Practise and British Standards. All dimensions to be verified by the Contractor on site. Do not scale drawings, work to figured dimensions only.

ALL REFERENCES SHOULD BE READ IN CONJUNCTION WITH THE MOST RECENT EDITIONS OF THE APPROPRIATE STANDARDS.



HAYES (0232) Brand Update

REVISIONS	#	#	#
	#	#	#
	#	#	#
	LETTER	DESCRIPTION	DATE
	BRANCH NAME & PREFIX: HAYES 5 Station Road	DRAWING TYPE: PROPOSED EXTERNAL ELEVATION	
SCALE @ A1: 1:50	SCALE @ A3: 1:100	DATE DRAWN: 25.11.2023	STATUS: PROPOSED
DRAWN BY: HU	CHECKED BY & DATE: JNA	JOB REF:	PROPERTY LOCATION CODE: HA25
			DRAWING REF NO: PR.00.E1 /