

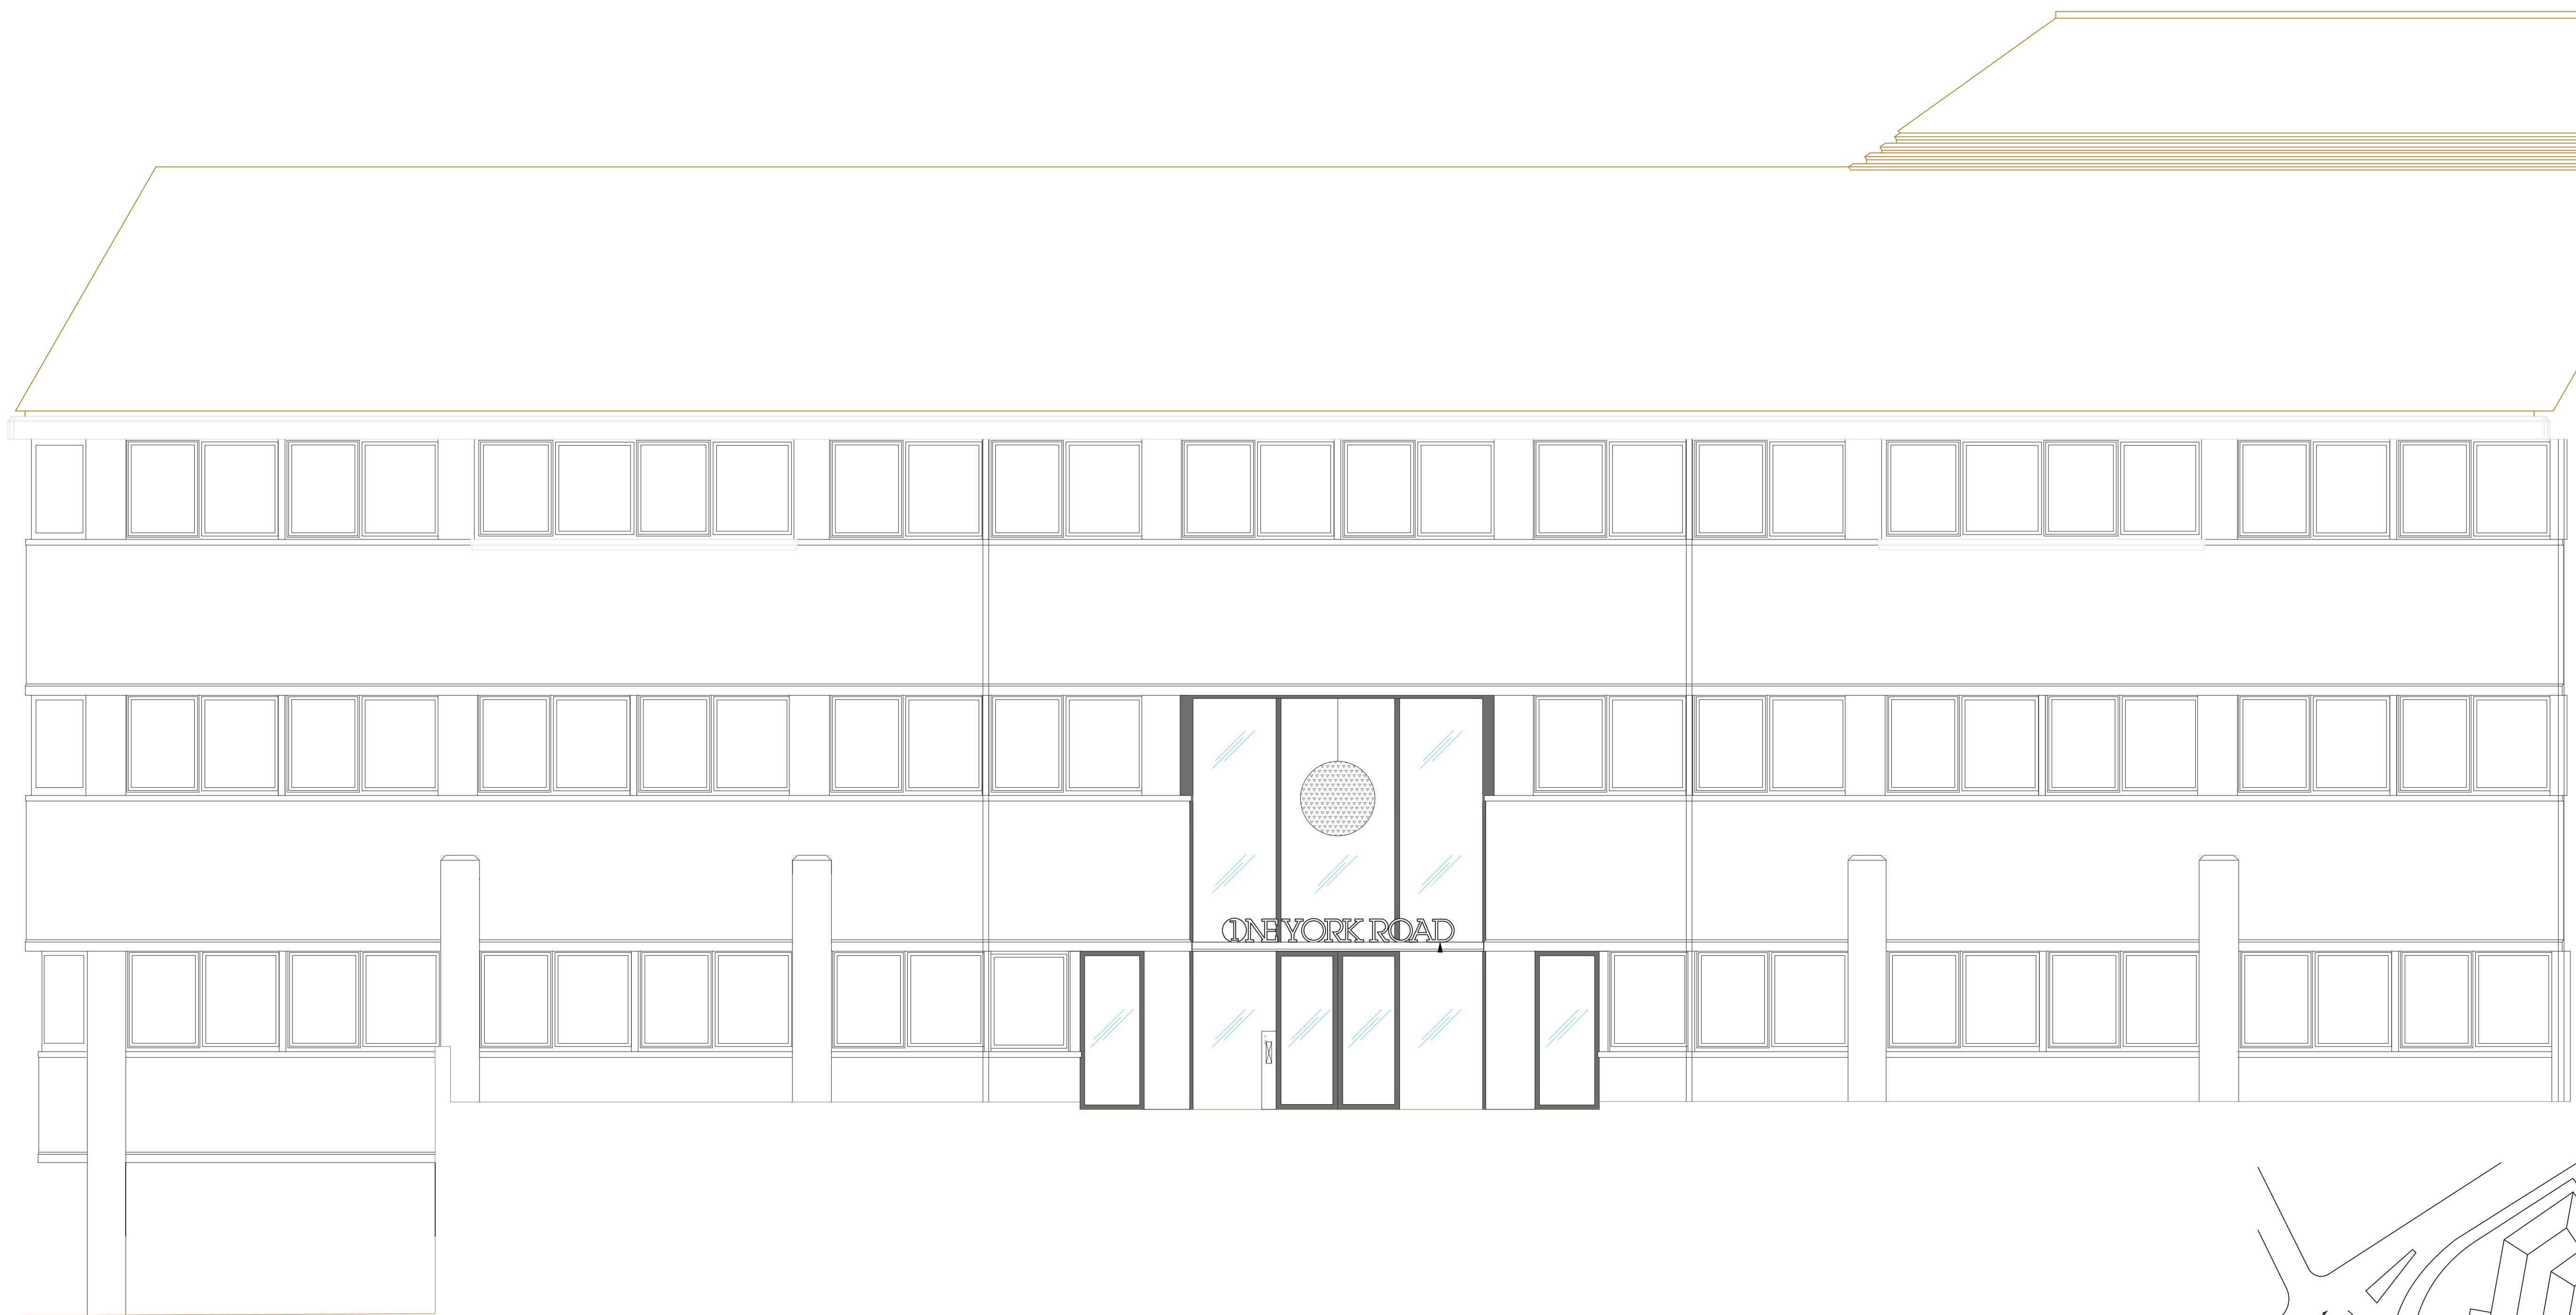
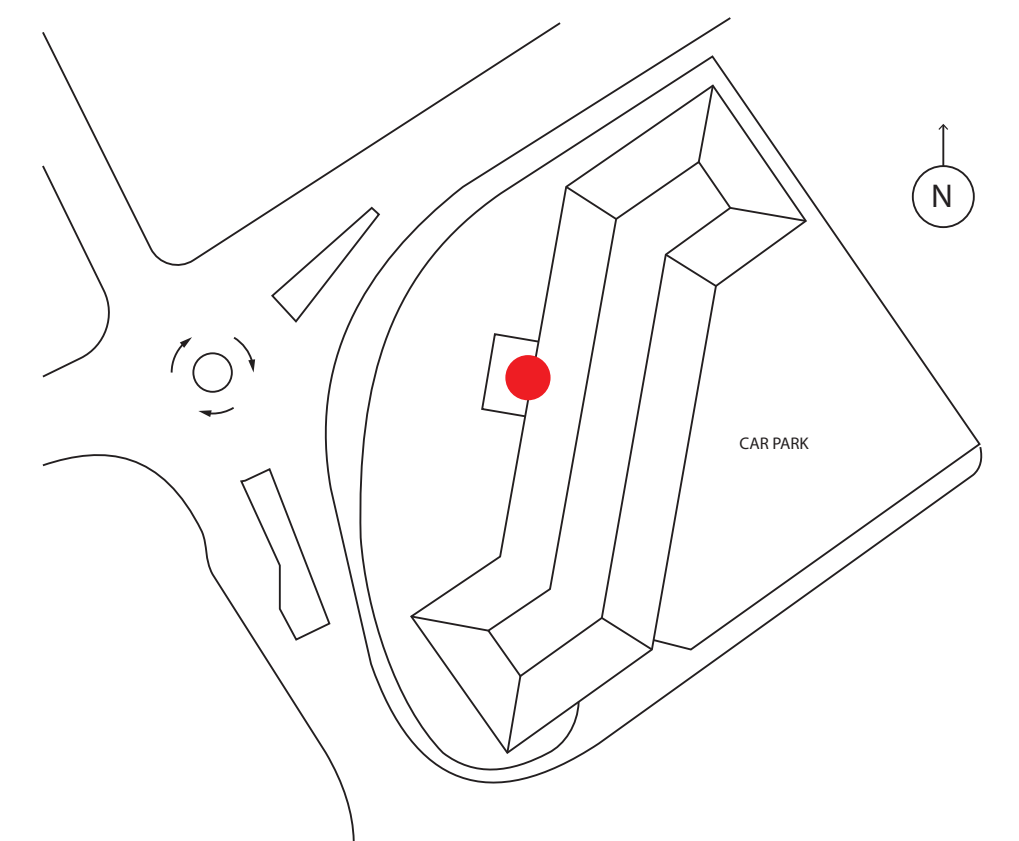



existing west elevation

 

Scale 1:50 at A1

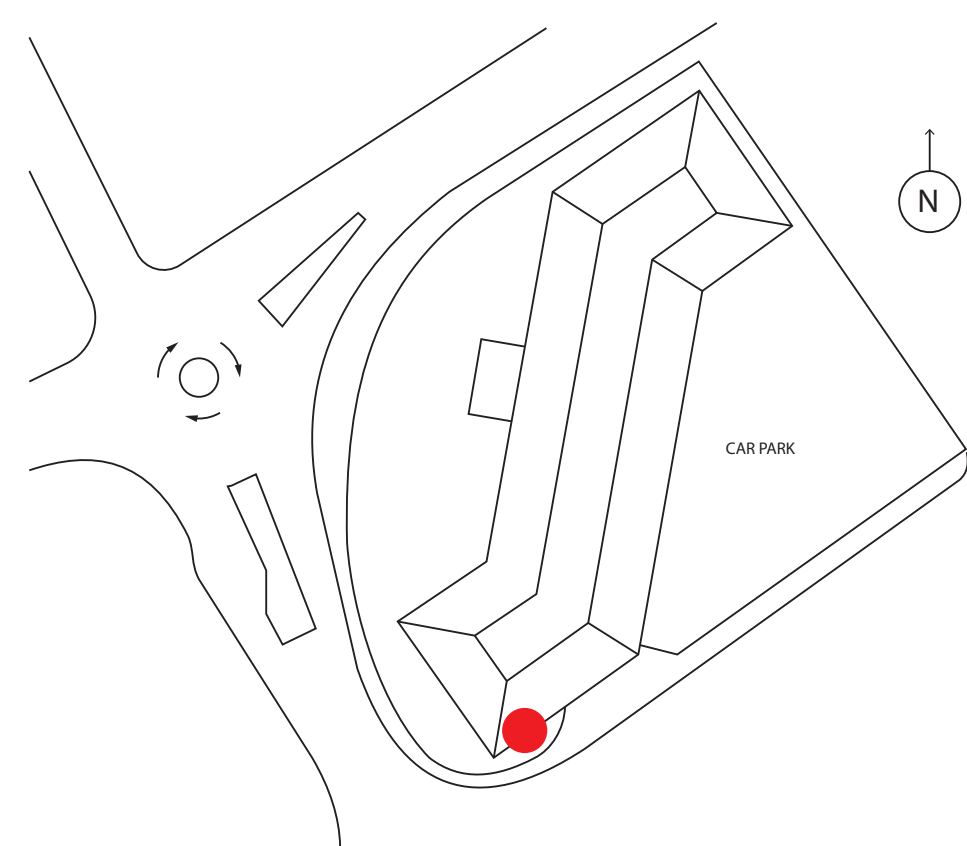

9120mm from the ground
maximum projection is 70mm

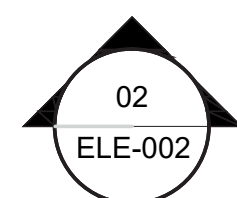


existing south elevation




Scale 1:50 at A1


Scale 1:10 at A1

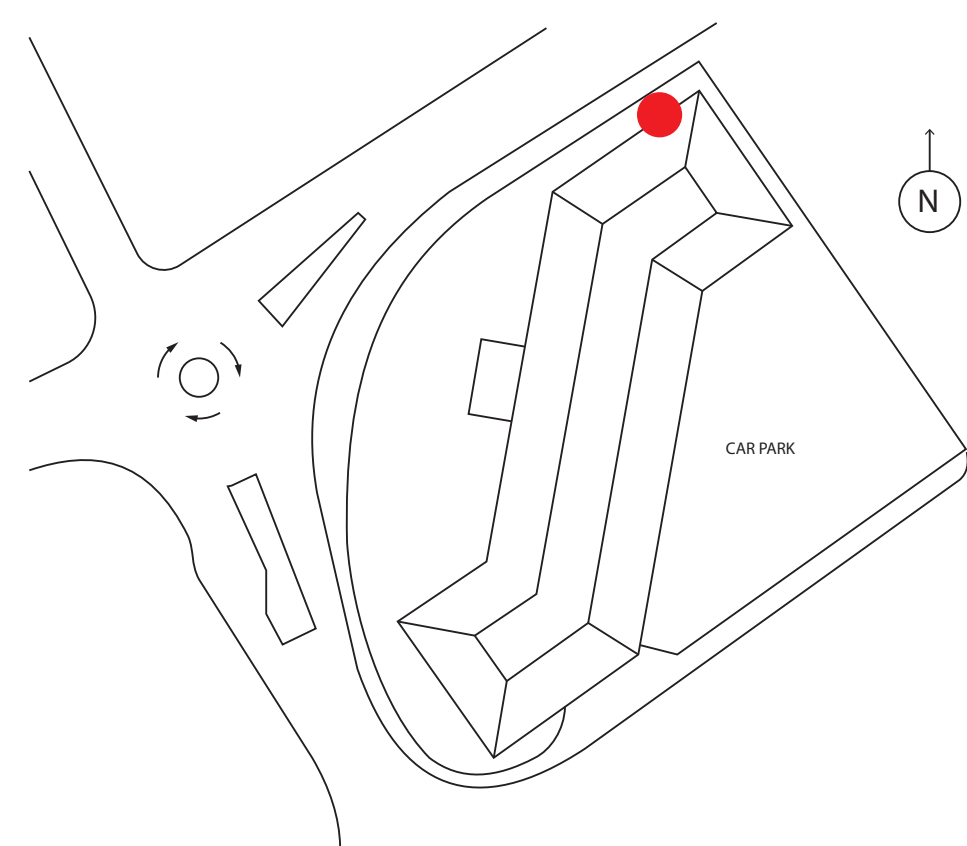

9120mm from the ground
maximum projection is 70mm

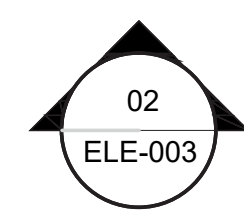

existing north elevation

 

Scale 1:50 at A1