

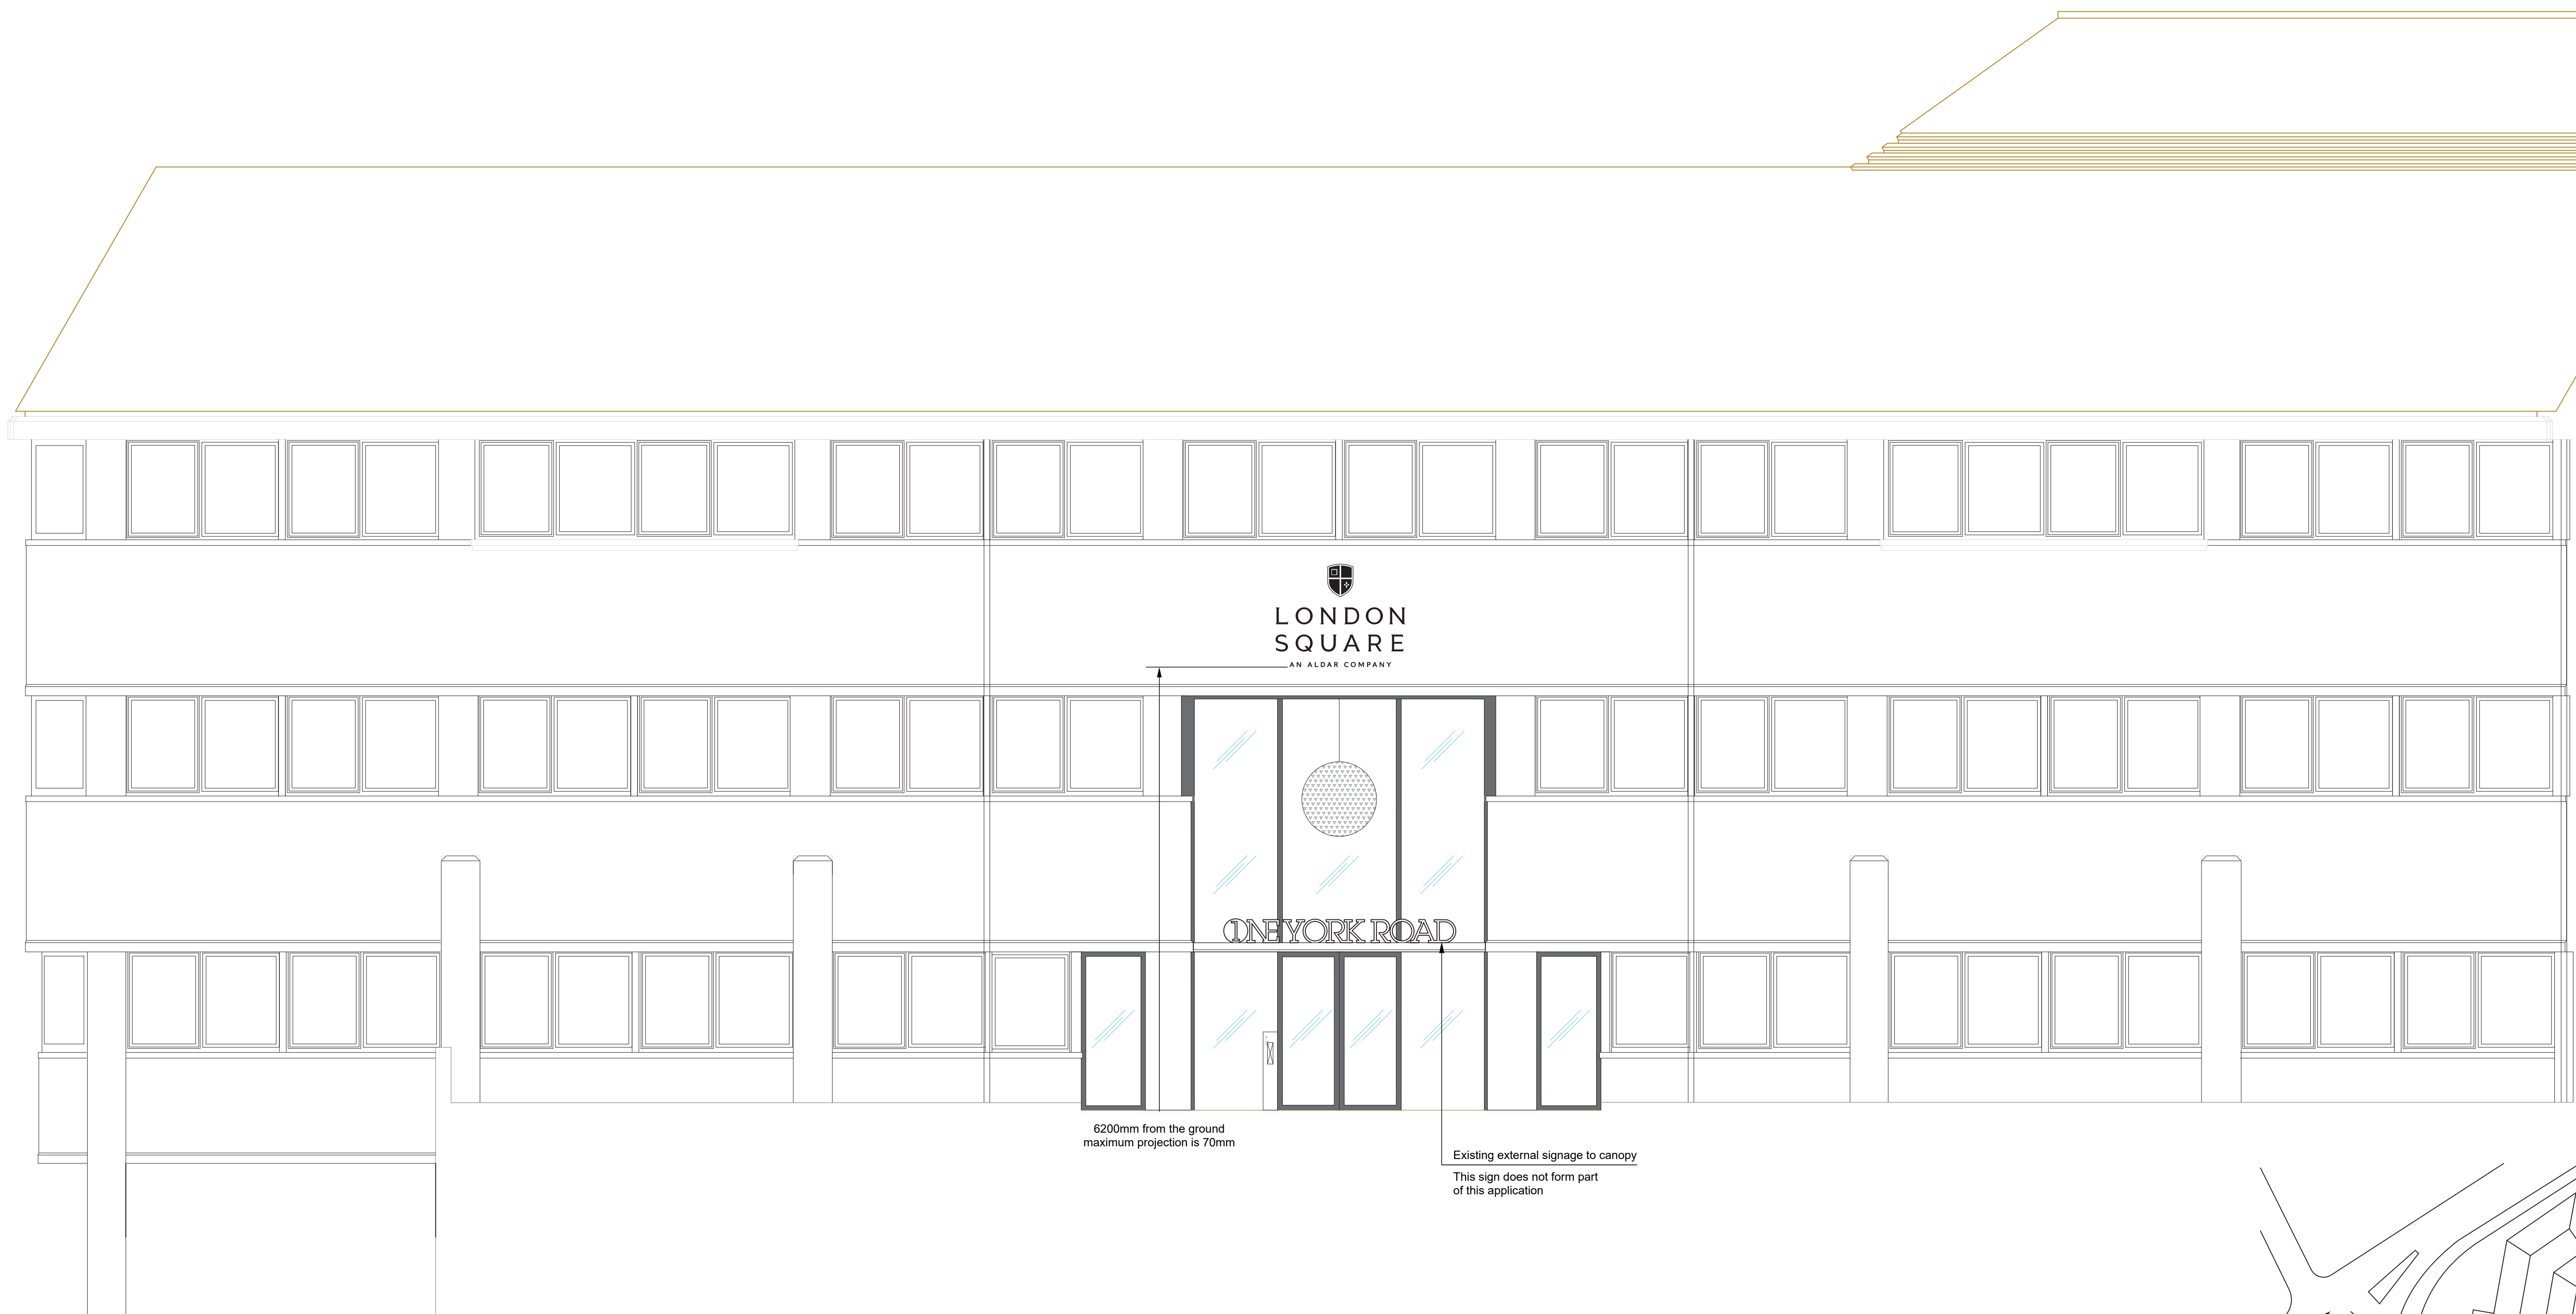
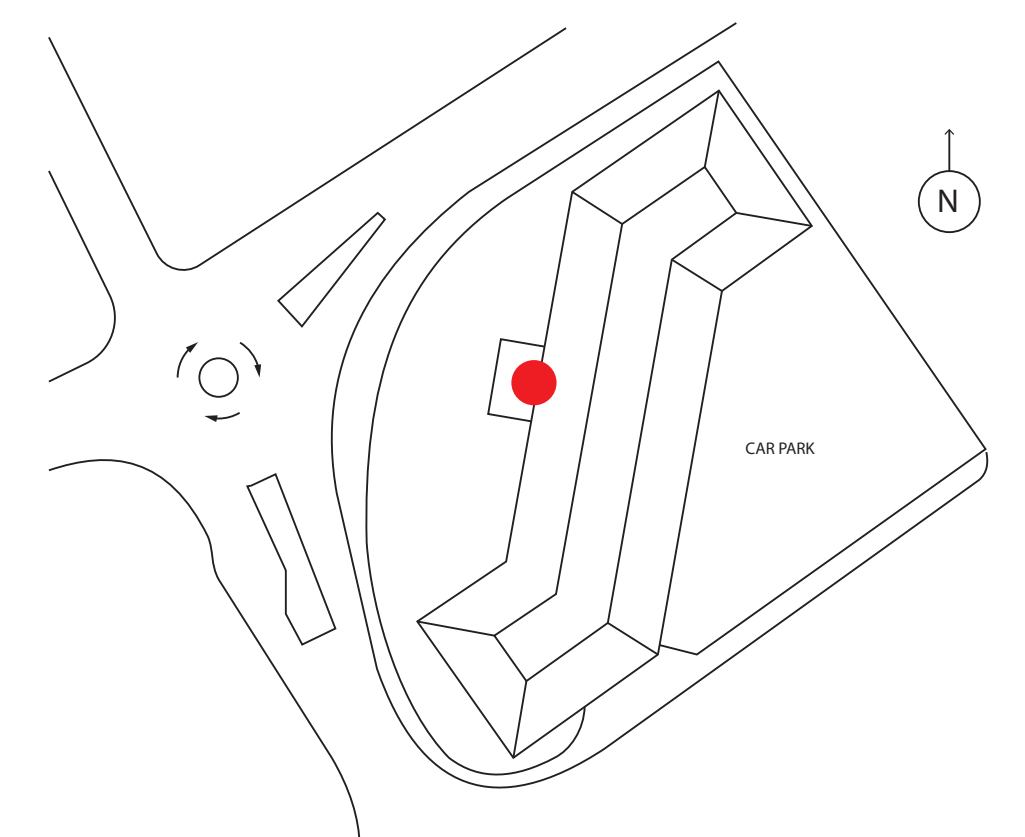
 


proposed west elevation

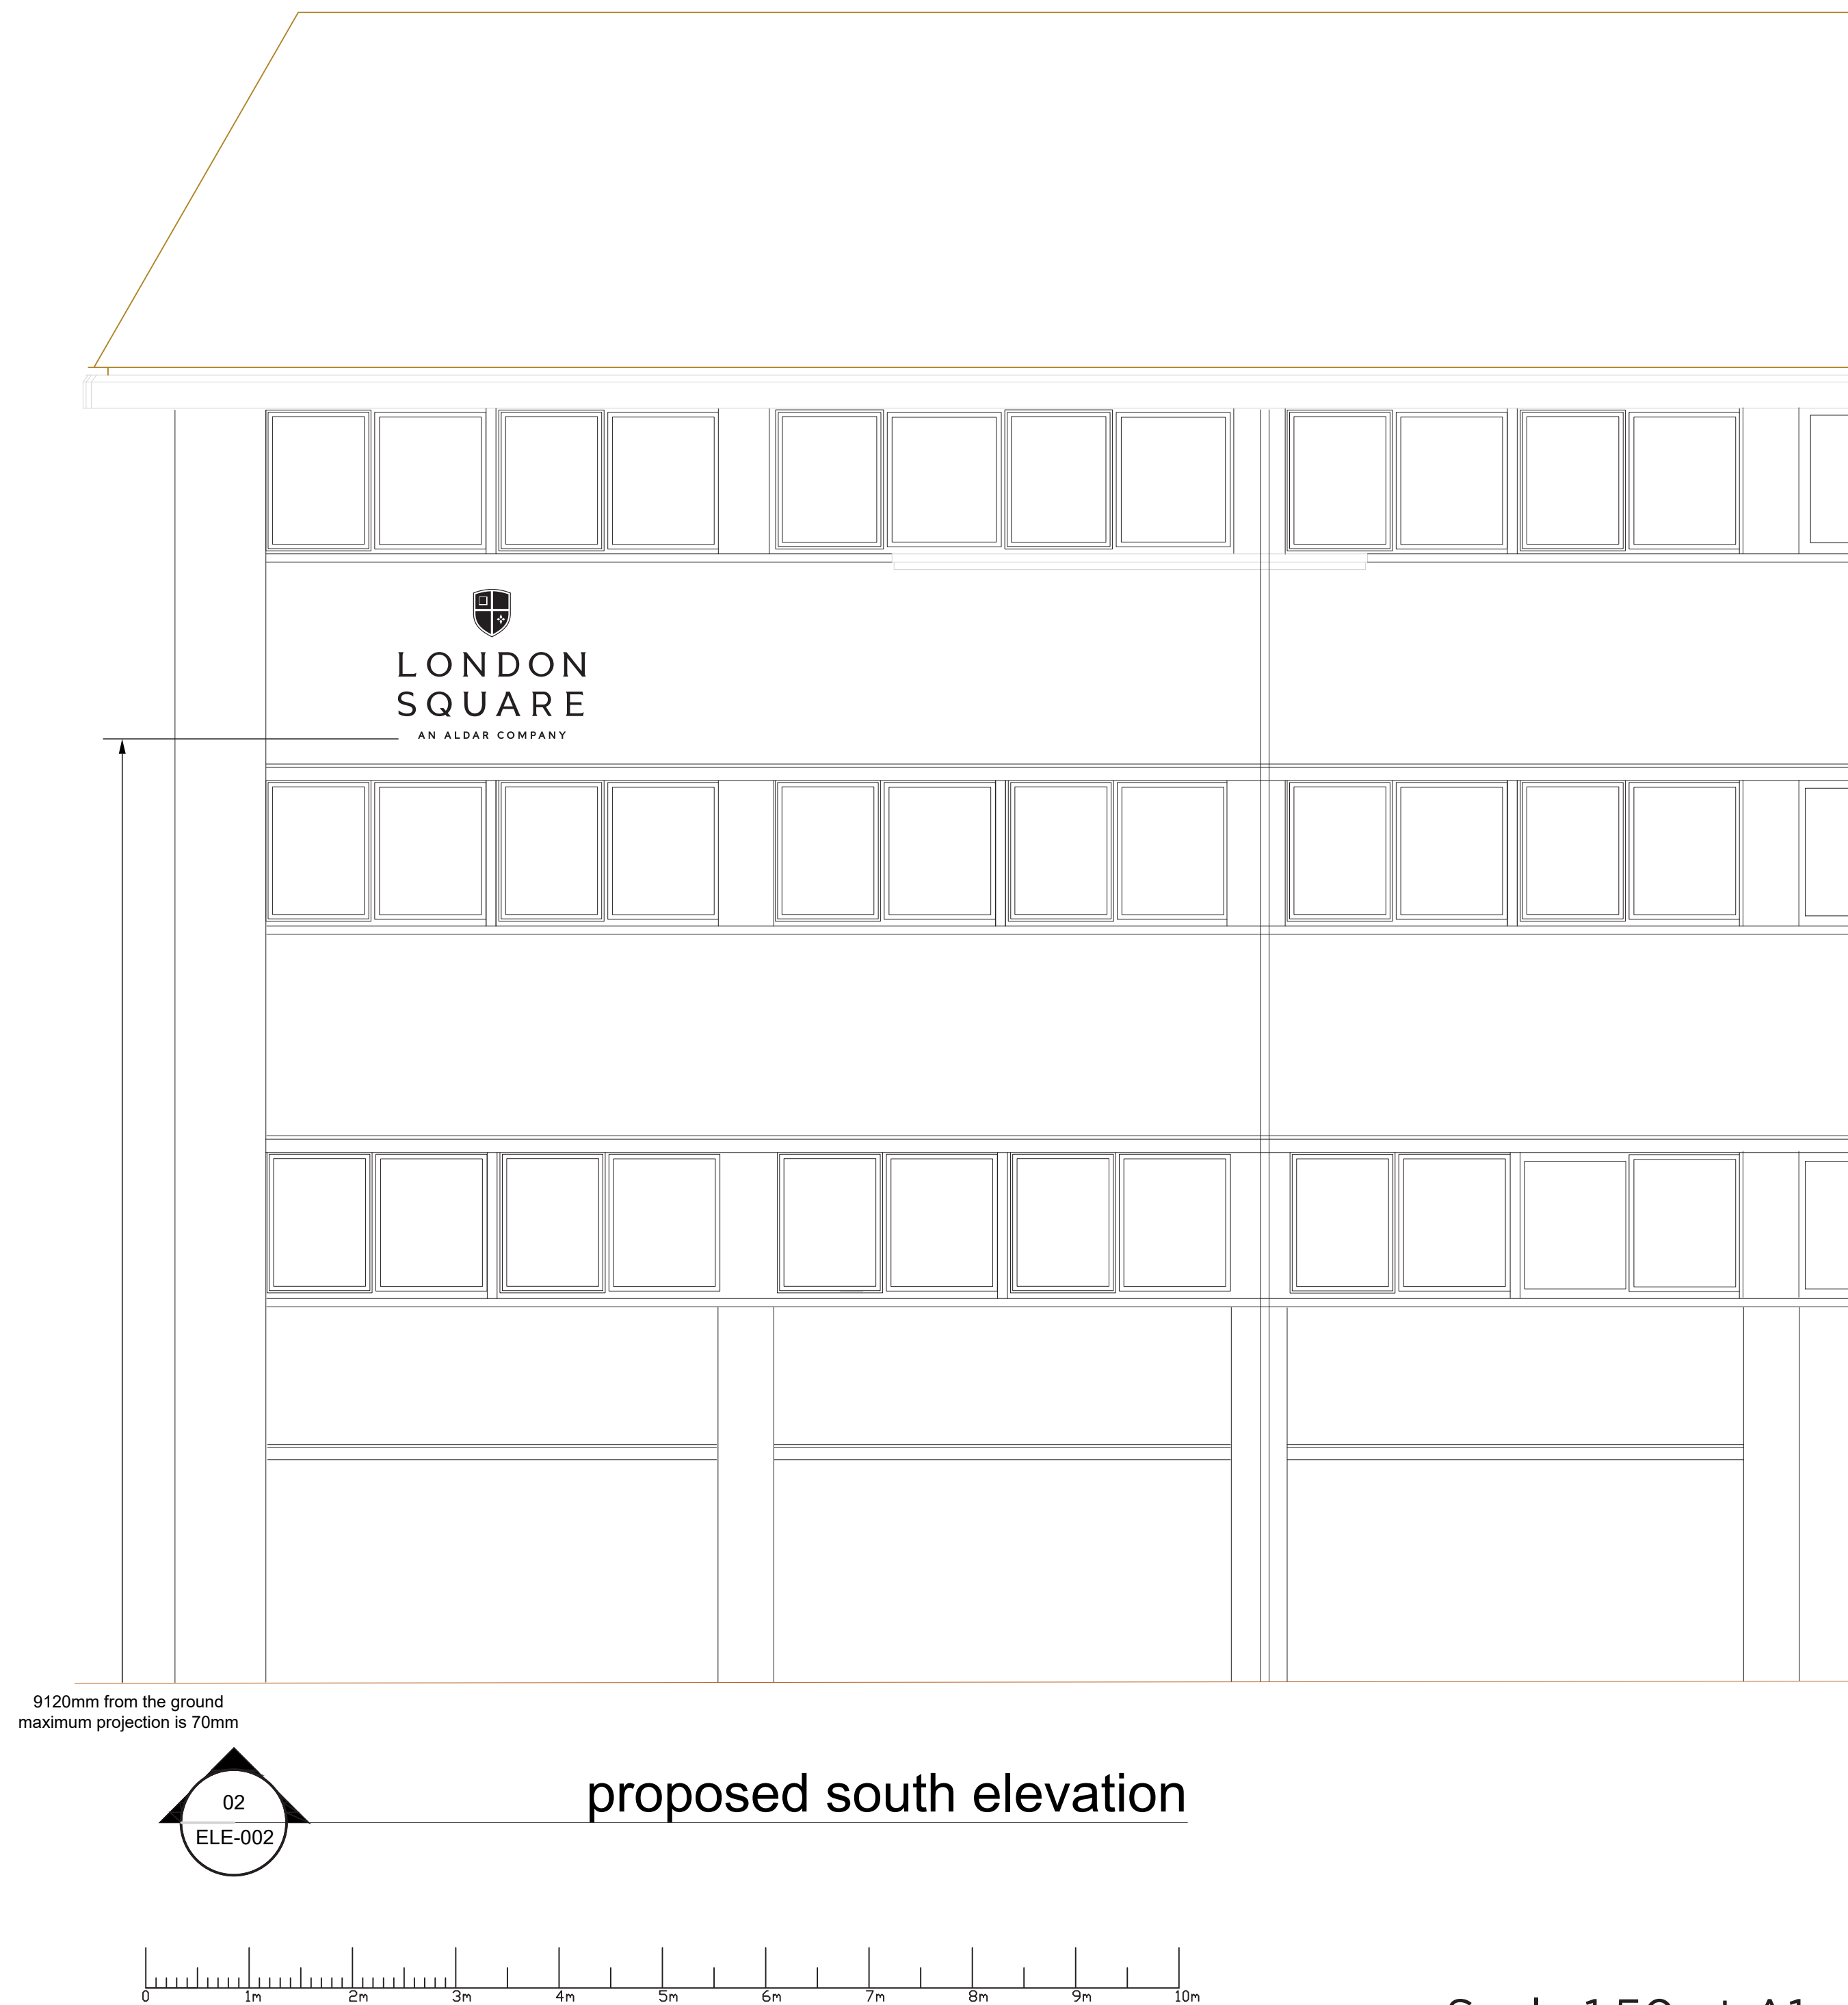


Scale 1:50 at A1

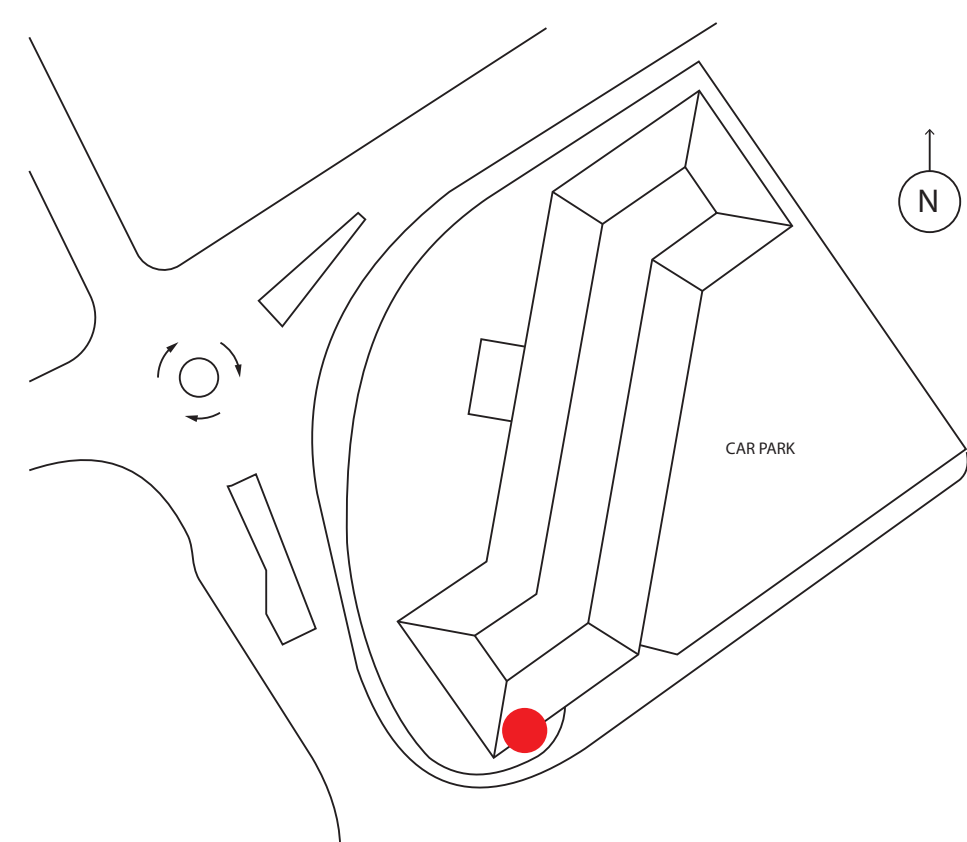

3no. sets descaled stainless steel letters
powder coated to a satin black finish
fixed on 20mm stand offs
halo illumination not to exceed 200 candela pm²



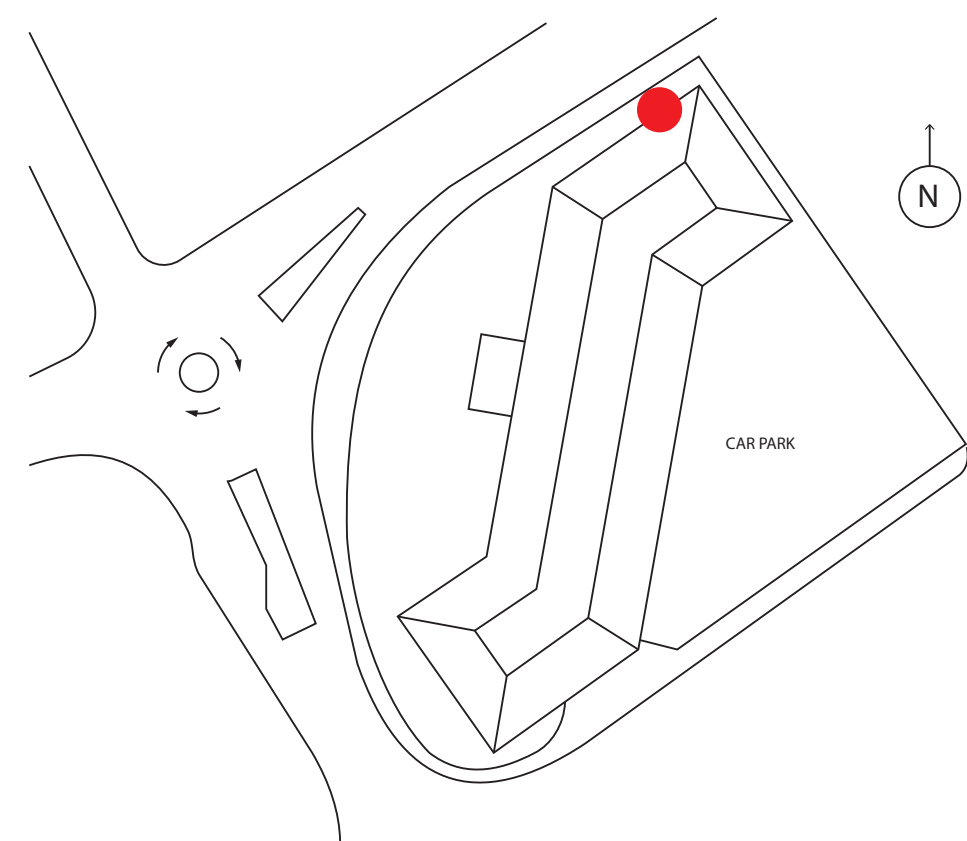

west



south



north

