


existing rear elevation 1:100
existing side elevation from no. 74 1:100
existing side elevation from no. 70 1:100

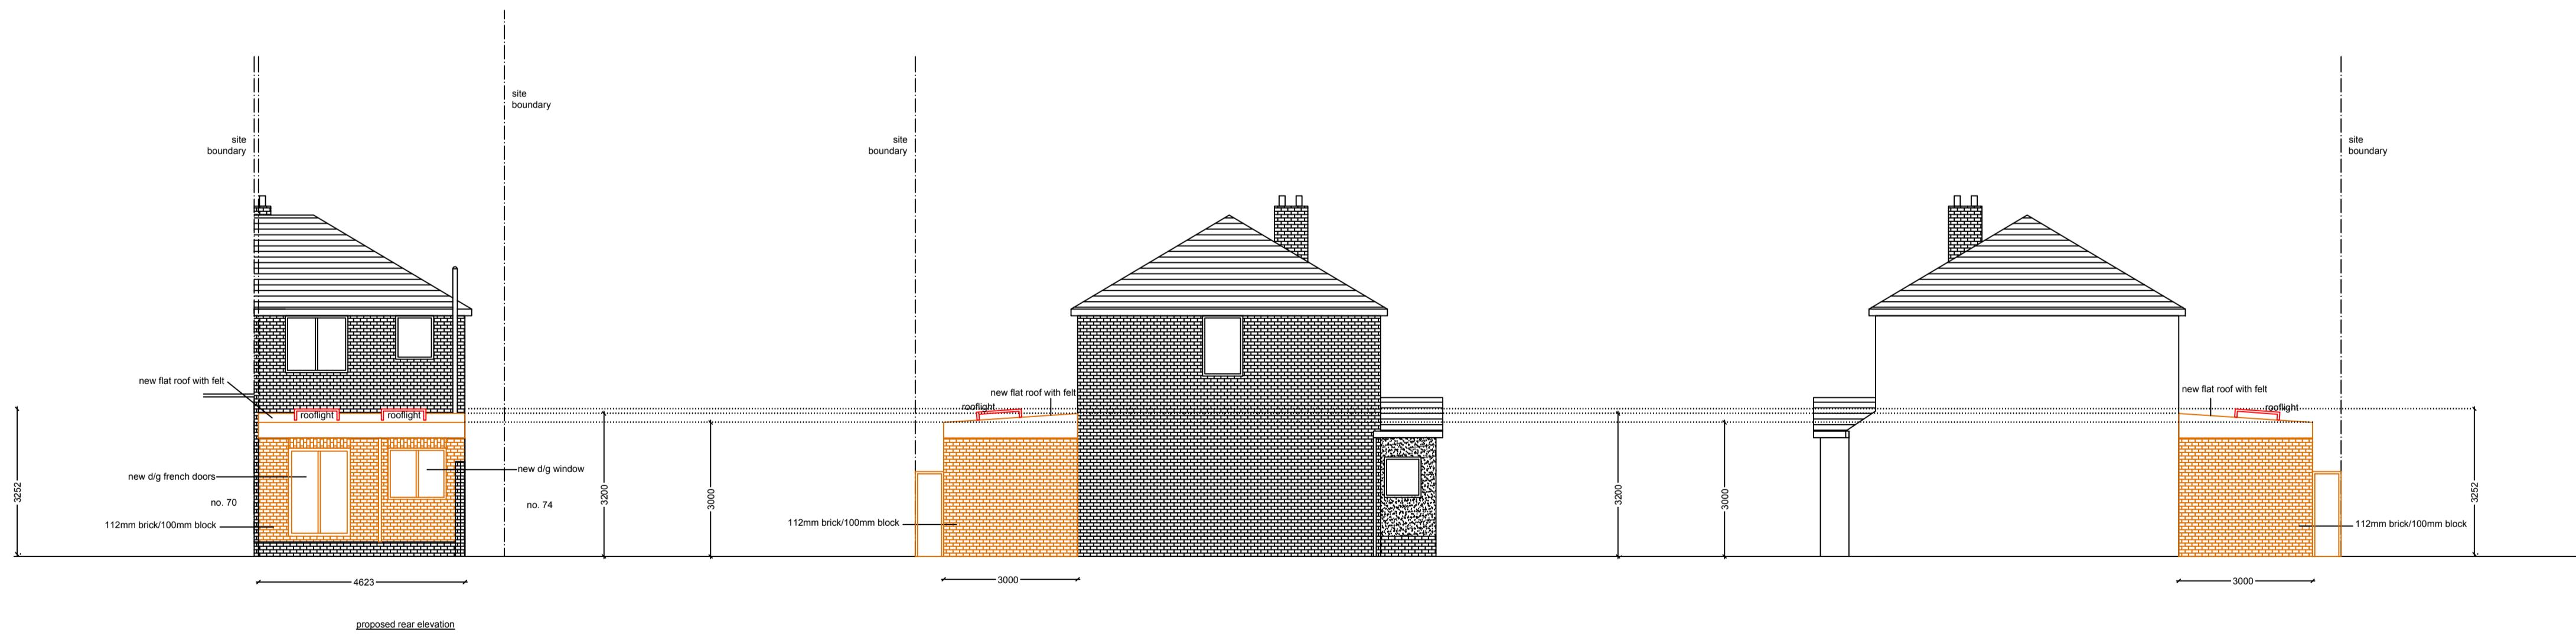

proposed rear elevation 1:100
proposed side elevation from no. 74 1:100
proposed side elevation from no. 70 1:100

NO MEASUREMENTS TO BE SCALED FROM THE DRAWINGS AND ALL ACTUAL MEASUREMENTS TO BE CHECKED & AGREED WITH CONTRACTOR ON SITE AT THE TIME OF CONSTRUCTION

0m 5m 10m

General Notes		
Drg. No.CHN/3001		
No.	Revision/Issue	Date
Firm Name and Address		
Middlesex & Herts 7 Elgin Drive Northwood Middlesex HA4 0AD 01923 826280		
Project Name and Address		
Mr & Ms Badiani 72 Whittington Avenue Hayes Middlesex HA4 0AD WD24 7PF		
Project		Sheet
single storey rear extension		02
Date	19-02-24	
Scale	1:100	