



33, Merle Avenue, Harefield, Hillingdon, UB9 6DG

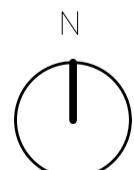

Location plan (scale 1:1250)

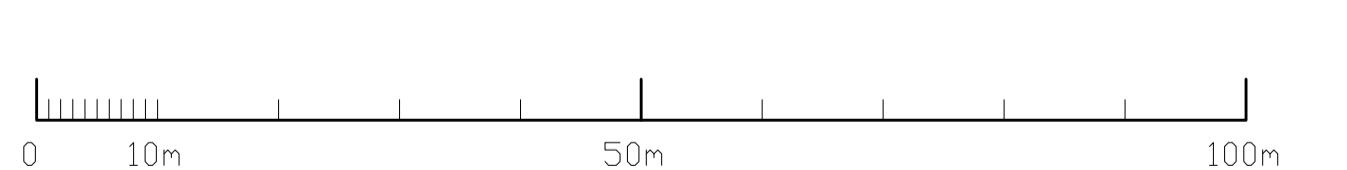


Site boundary line

Building line

Proposed front extension



Project	Scale	
33 Merle Avenue, Harefield, Uxbridge, UB9 6DG	1:1250-1:500 @ A3	
Title	Number	Revision
Proposed block and site plans	01-24-BP0006	A

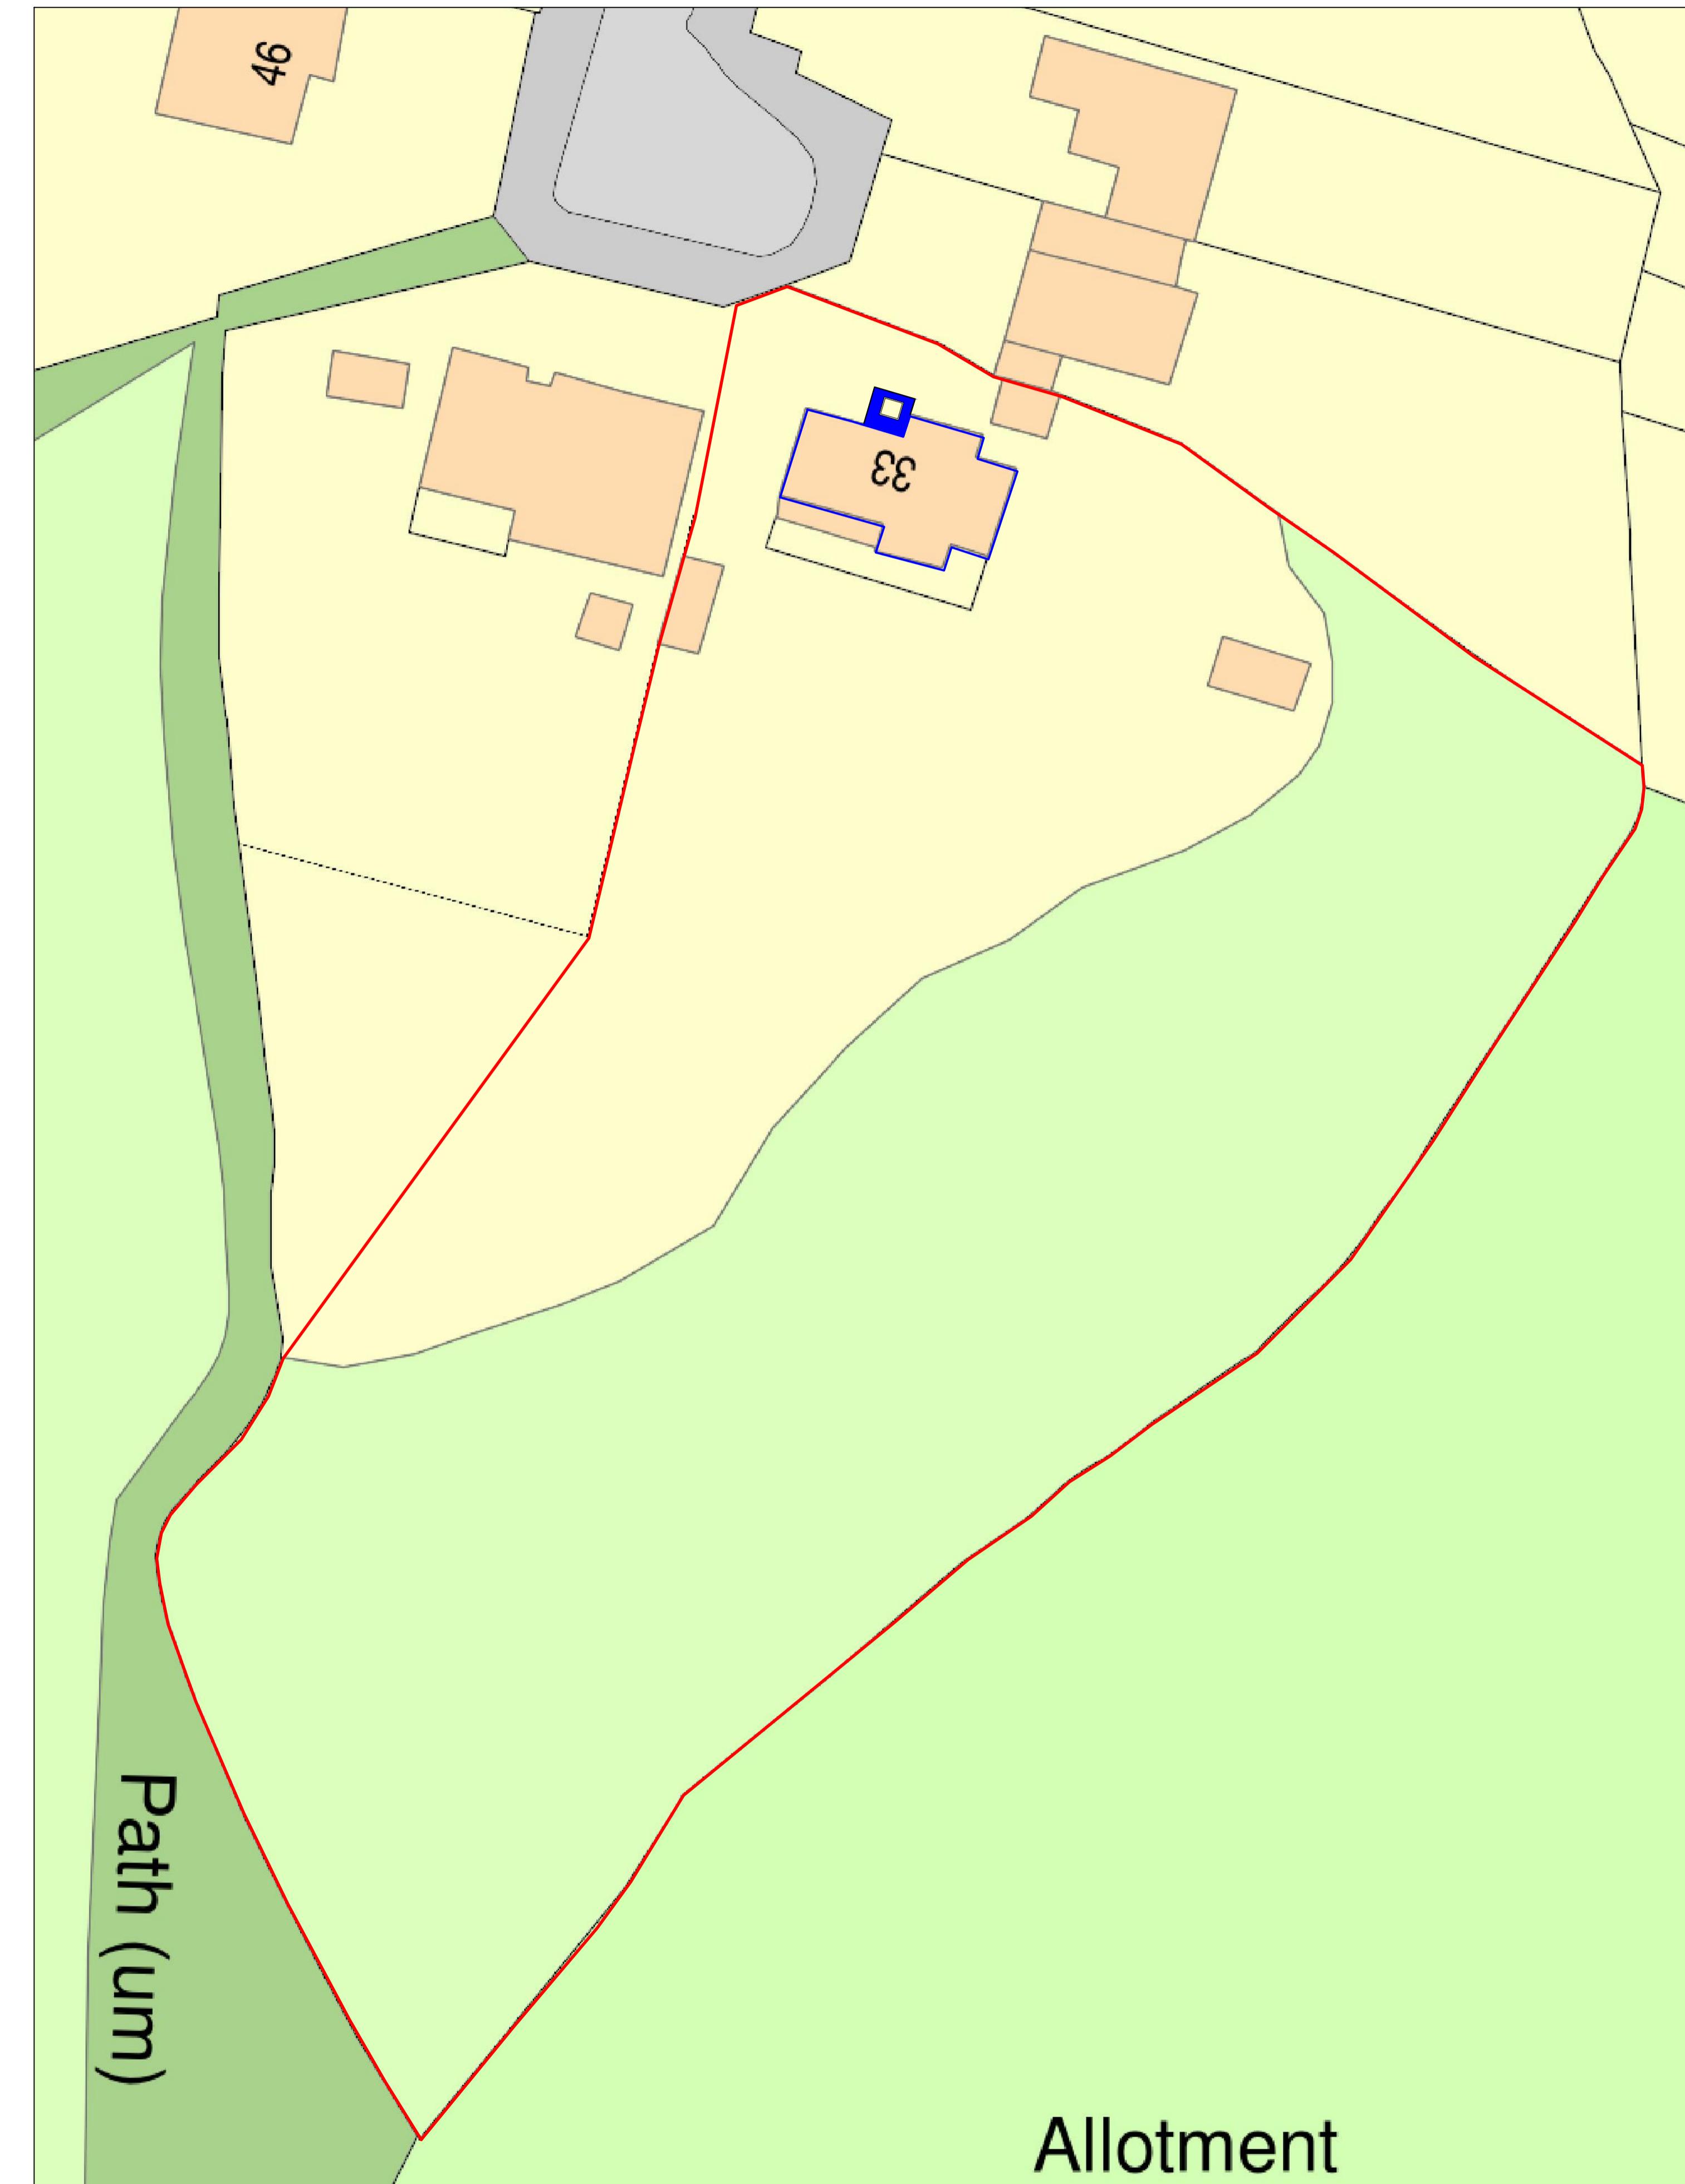

Allotment

