

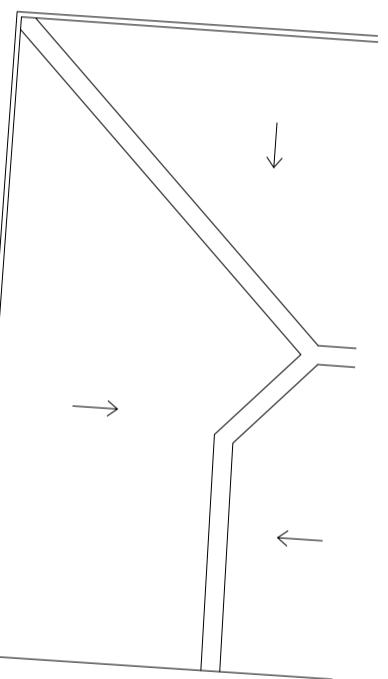


IMPORTANT
 Do not work from reduced scale drawings, always refer to scale and sheet numbers indicated.
 Dimensions to be scaled from drawing, use only written dimensions. Consultants and Contractors must verify all dimensions before starting work. Any discrepancies are to be reported to Urban View.
 This drawing is the property of UV Architecture Ltd (also trading as Urban View) and Copyright is reserved by them. This drawing is issued under contract and is not to be reproduced by or to any unauthorised persons without prior consent in writing of Urban View / UV Architecture Ltd.

Revision: Date

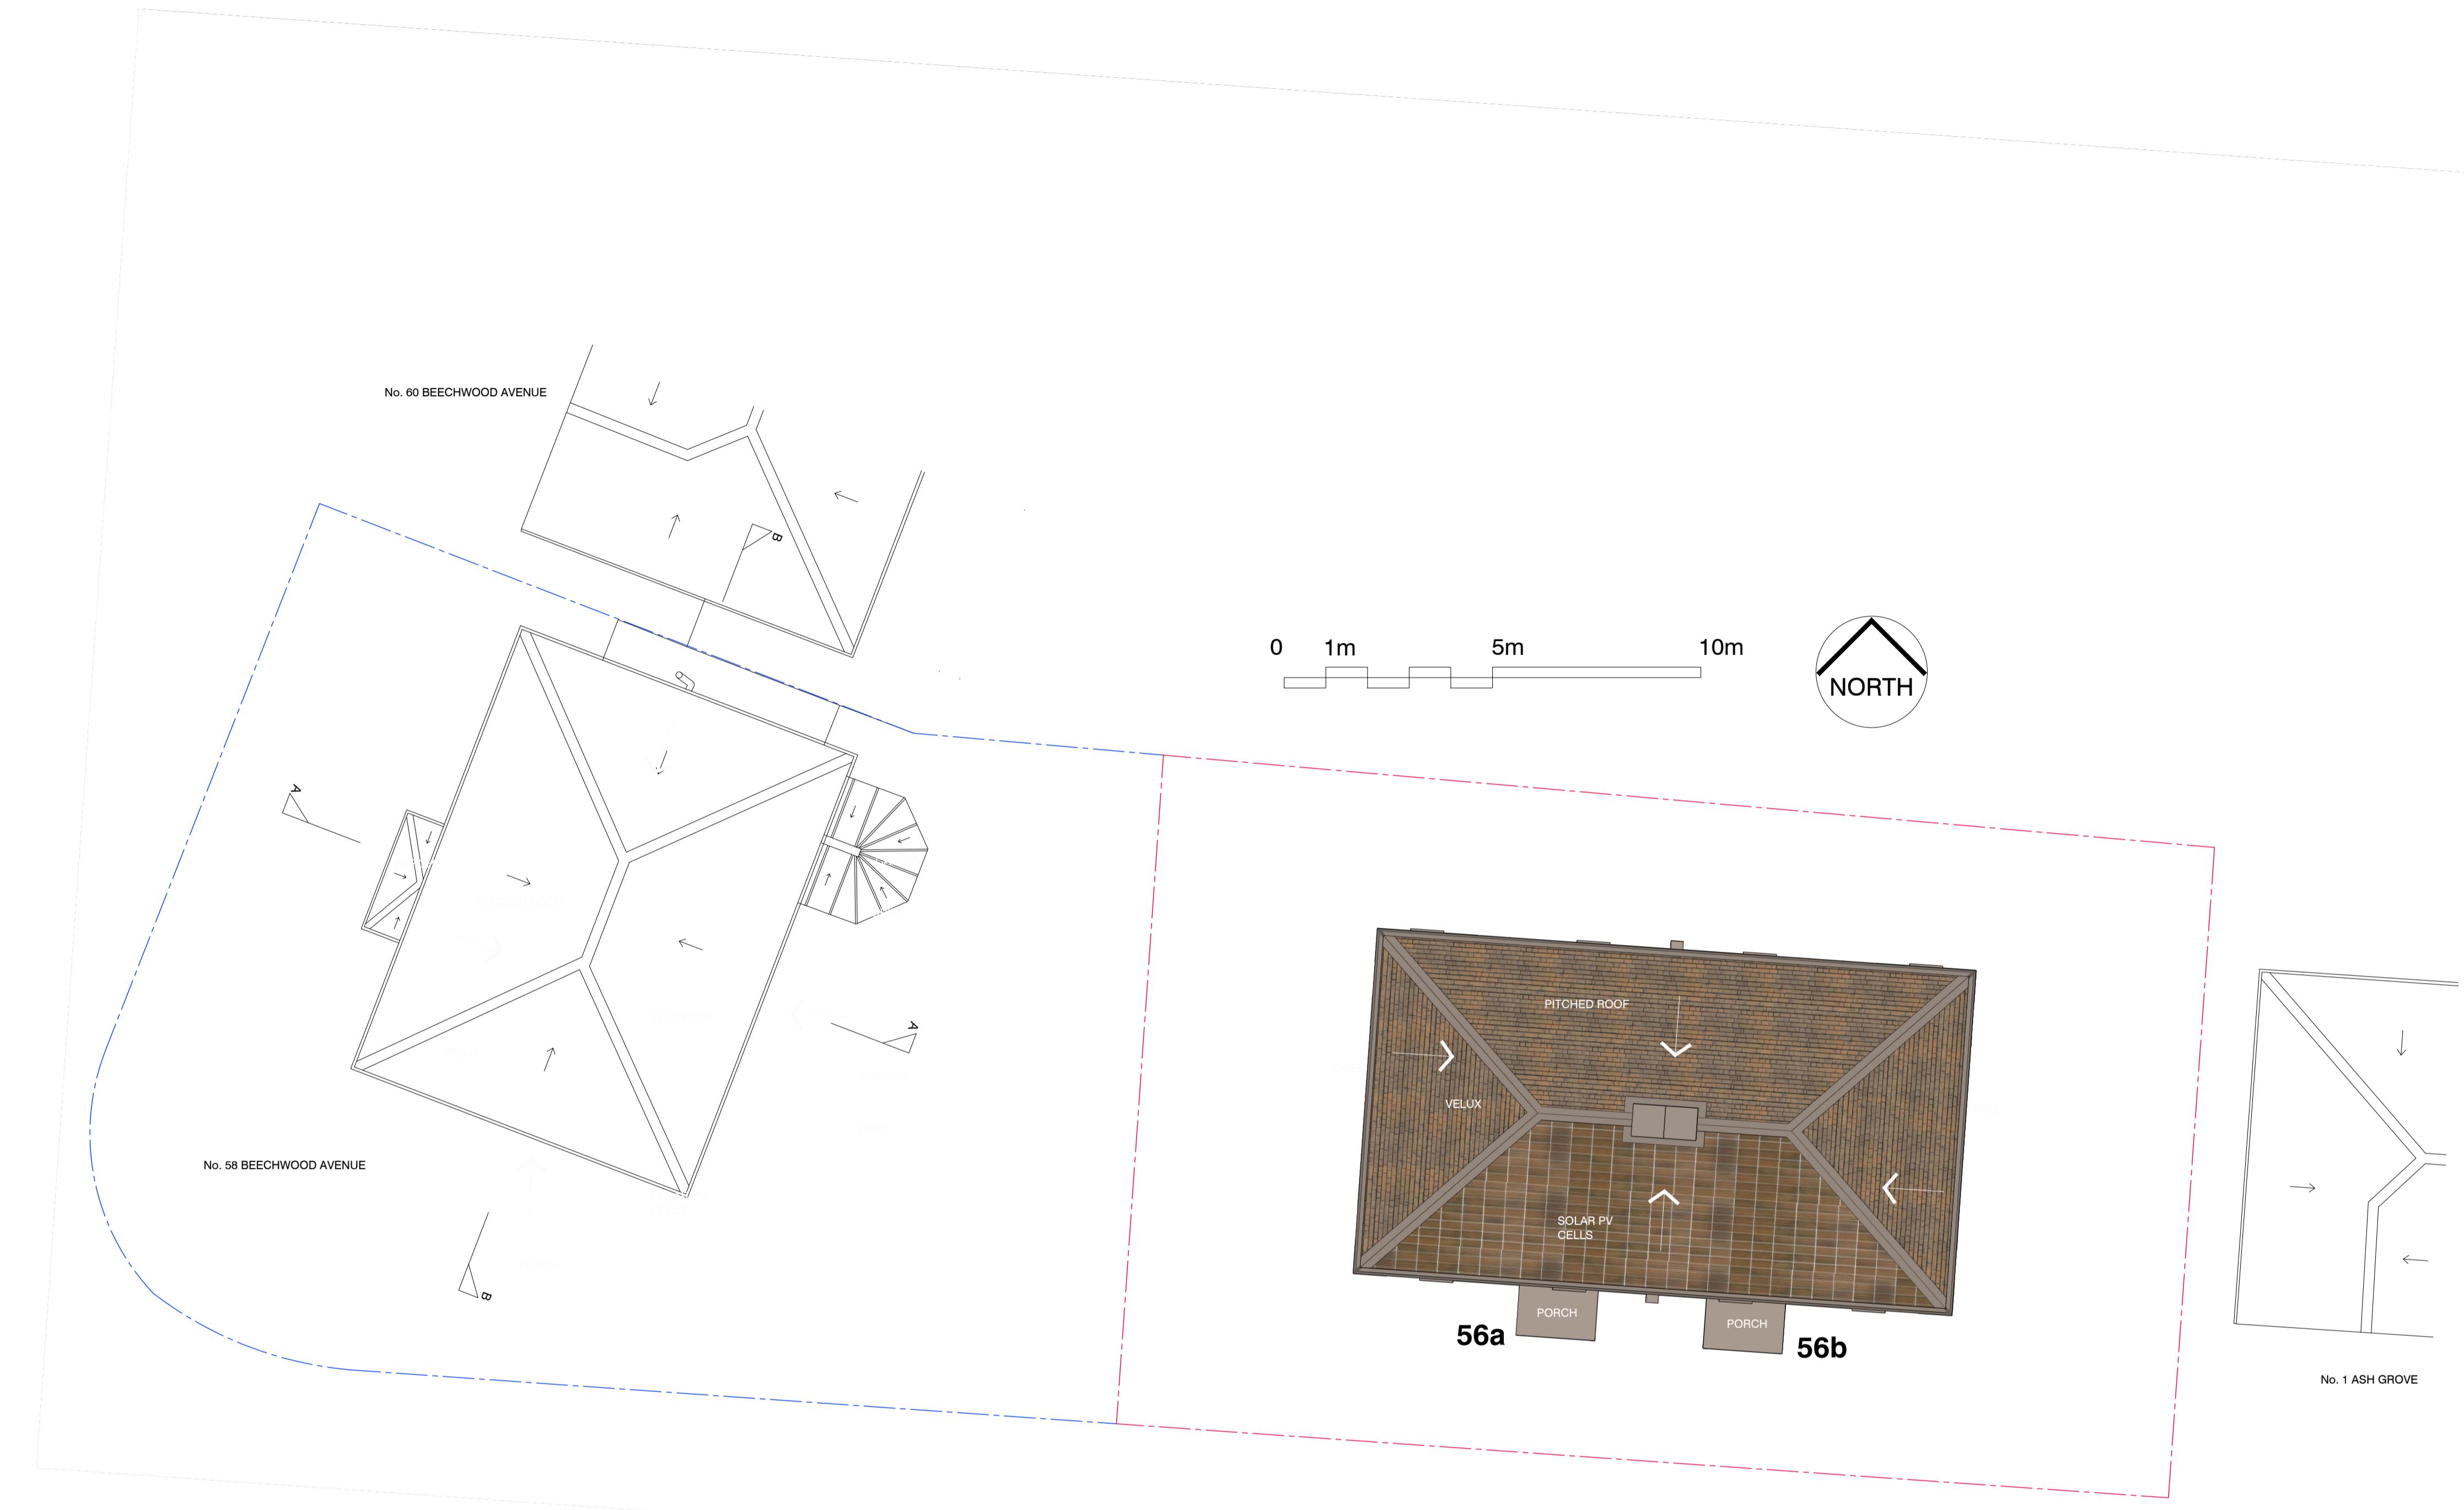

No. 1 ASH GROVE

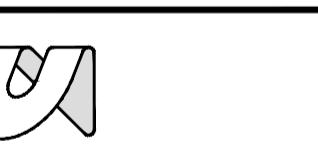

URBAN VIEW
architecture

Studio 1, 48 Osmond Road,
Hove, Brighton, BN5 1TD.
Telephone: +44 (0)1273 704 940
Website: www.urbanview.co.uk

Client
Kream Properties Ltd.
70-72 Victoria Road, Ruislip,
Middlesex, England, HA4 0AH

Project
56a & 56b
BEECHWOOD AVENUE,
HAYES, UB3 1JP

Drawing Title
ROOF PLAN

Scale
AS SHOWN

Drawn by
ABM

Date
JANUARY 2024

Checked by
HD

Drawing Number
2072-P-103