


ROOF PLAN




FIRST FLOOR PLAN

0 1m 5m 10m

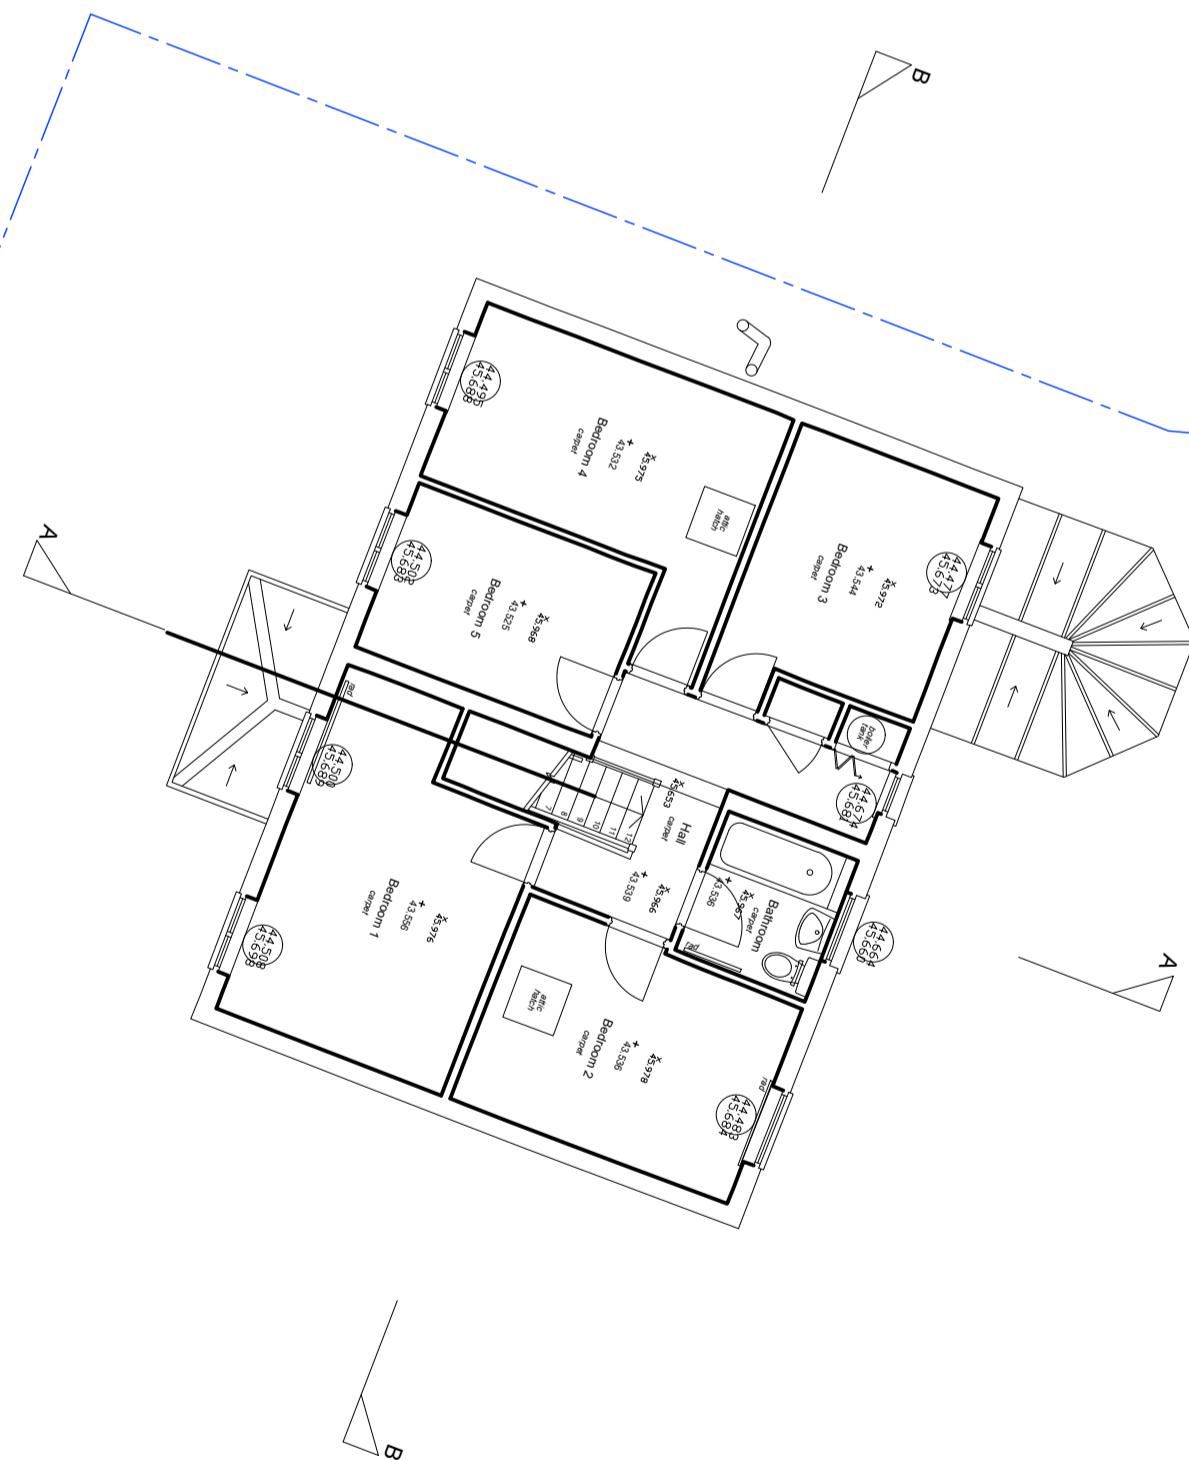

NORTH

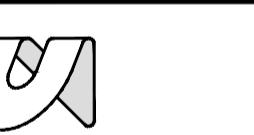

URBAN VIEW
architecture

Studio 1, 48 Osmond Road,
Hove, Brighton, BN5 1TD.
Telephone: +44 (0)1273 704 940
Website: www.urberview.co.uk

Client
Kream Properties Ltd.
70-72 Victoria Road, Ruislip,
Middlesex, England, HA4 0AH

Project
56a & 56b
BEECHWOOD AVENUE,
HAYES, UB3 1JP

Drawing Title
EXISTING FIRST FLOOR
PLAN AND ROOF PLAN

Scale
AS SHOWN

Drawn by

ABM

Date

JANUARY 2024

Checked by

HD

Drawing Number
2072-P-105

Revision
-

IMPORTANT
Do not work from reduced scale drawings, always
refer to scale and sheet size indicated.
Dimensions to be scaled from drawing,
use only written dimensions. Consultants and
Contractors must verify all dimensions before
starting work. Any discrepancies are to be reported
to Urban View.
This drawing is the property of UV Architecture Ltd
(also trading as Urban View) and Copyright is
reserved by them. This drawing is issued
confidentially and is not to be copied or disclosed by or to
any unauthorised persons without prior consent in
writing of Urban View / UV Architecture Ltd.

Revision Date