

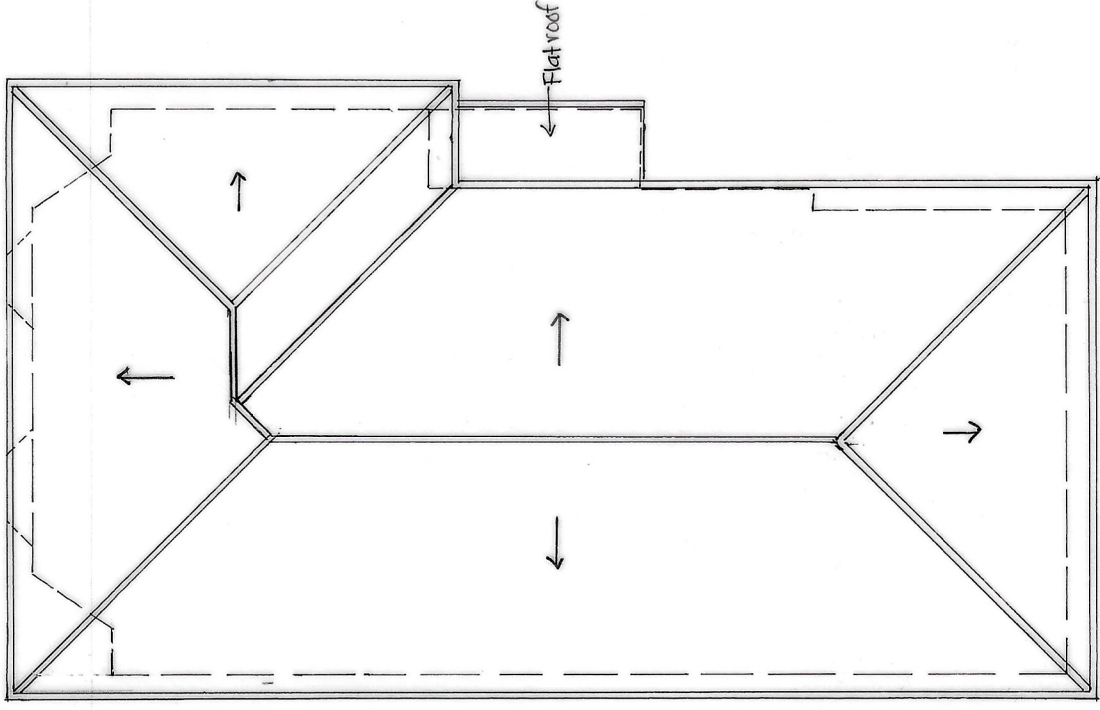


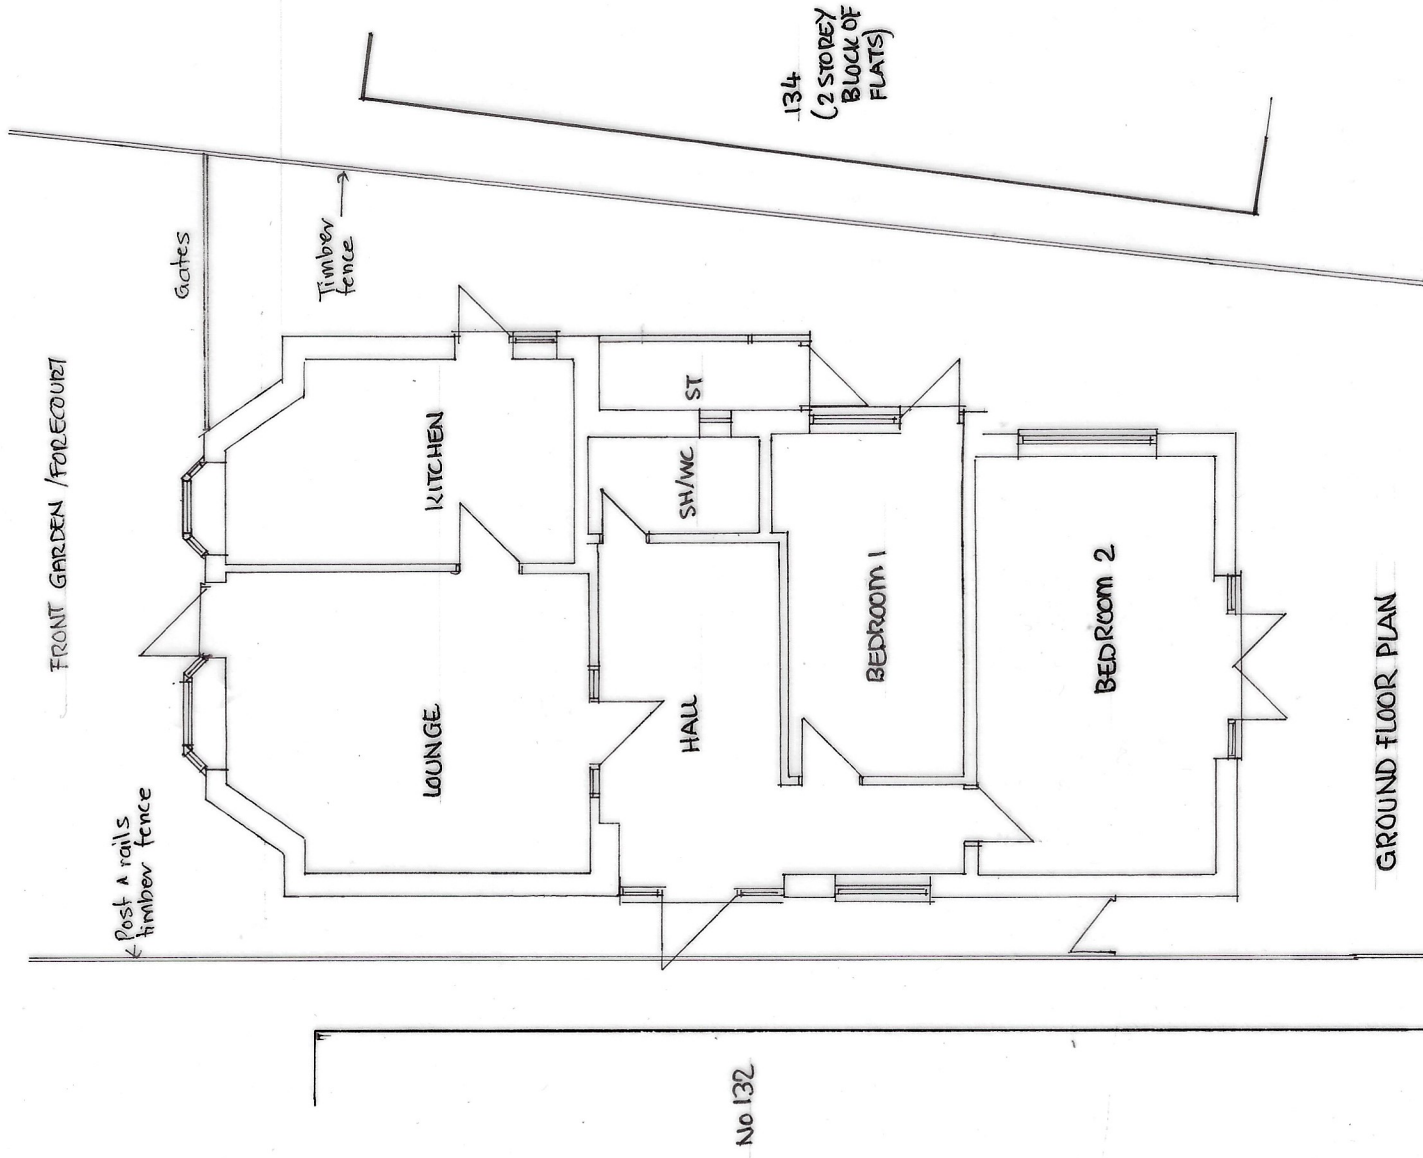

ROOF PLAN

GROUND FLOOR PLAN

 

PROJECT:	132A HARLINGTON ROAD UXBRIDGE UB8 3EY	SCALE: 1:100 @ A3
DESCRIPTION:	EXISTING FLOOR & ROOF PLANS	DATE MAY 2024
		DRAWING NO: 584/PD/02
		Rev